

DAMMON
ENGINEERING, INC.

CHIEF ENGINEER
EMMETT
DAMMON, P.E.
CHIEF ARCHITECT
ROBERT
WILTSE

554 OLD SPANISH TRAIL
SLIDELL, LA, 70458
OFFICE: 985-649-5832
FAX: 985-641-5950

WEBSITE:
WWW.DAMMONENGINEERING.COM
EMAIL:
DAMMONENG@BELLCSOUTH.NET

ARCHITECTURE
ENGINEERING
STUDIES
PLANNING
INVESTIGATION
EXPERT WITNESS

NEW
APARTMENTS

CASEY CIVIL, LLC
LOT 2A
TERRACE AVE
SLIDELL, LA

EXTERIOR
ELEVATIONS

REV:

SCALE: AS NOTED


JOB#:

DATE: 06-15-11


SHEET

A-3

OF

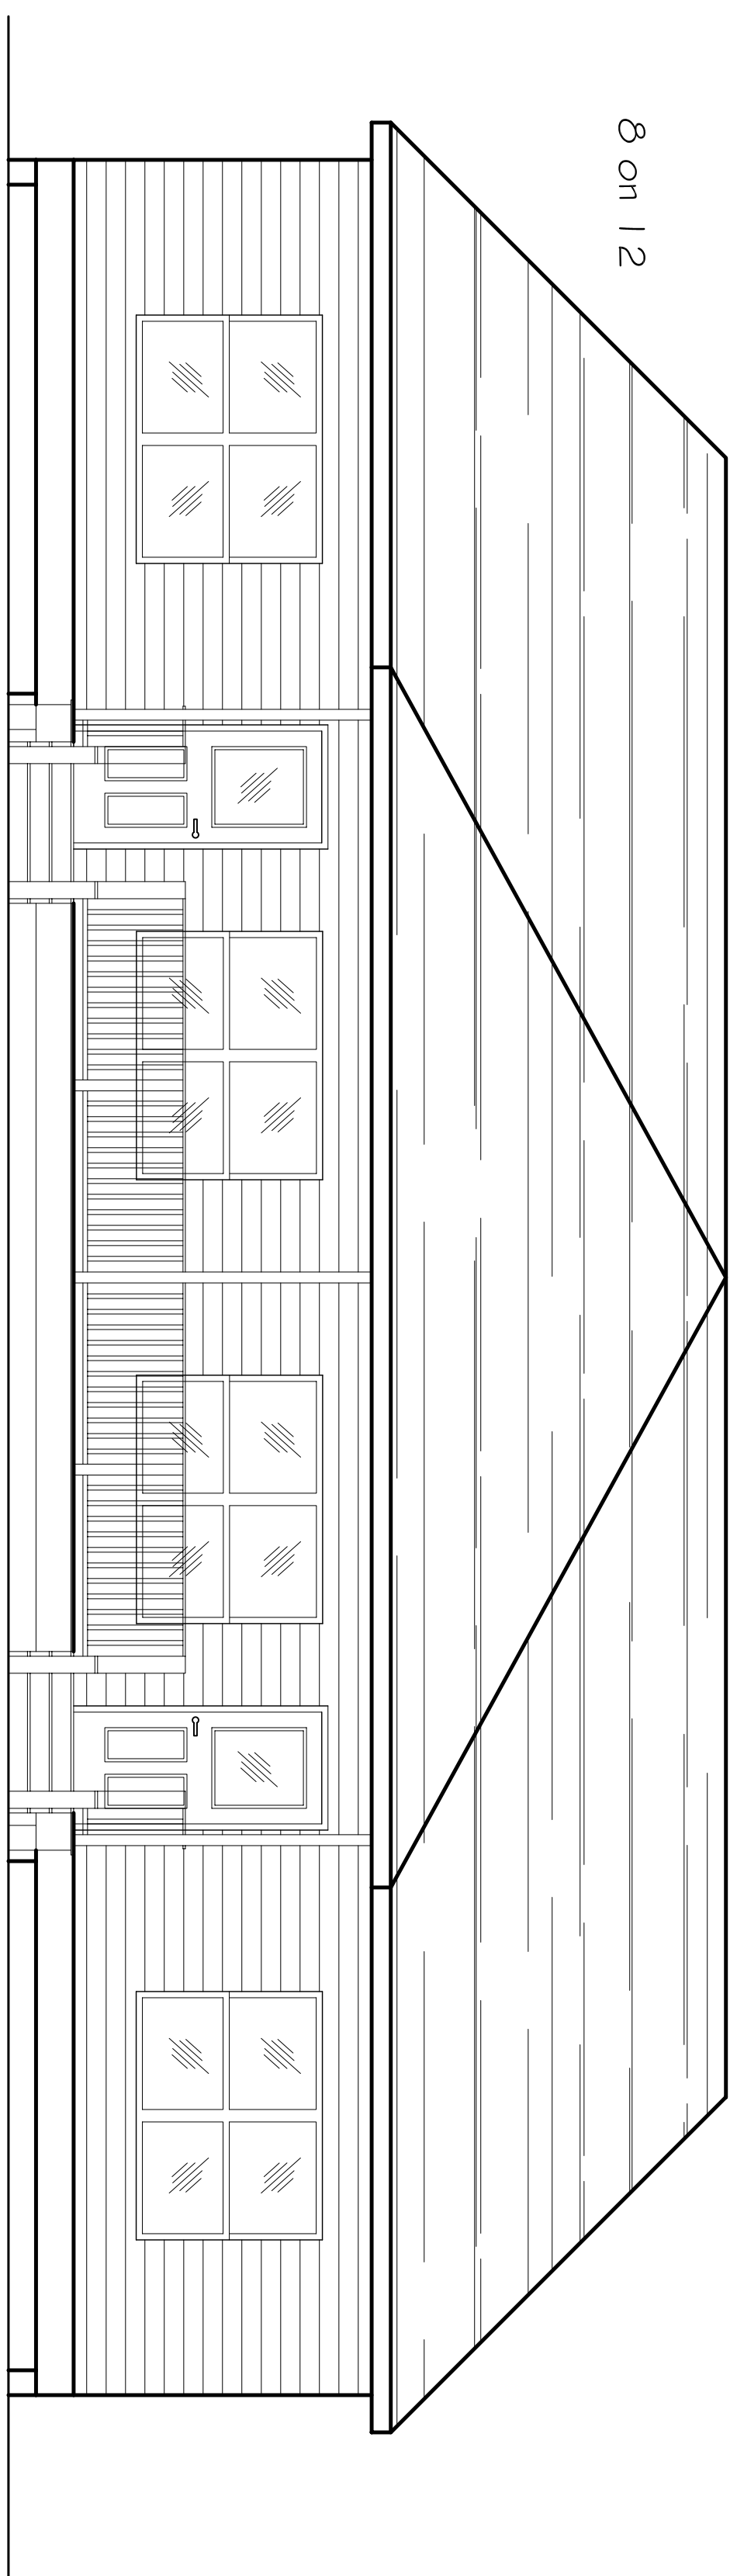

FRONT ELEVATION
SCALE: 1/4"=1'

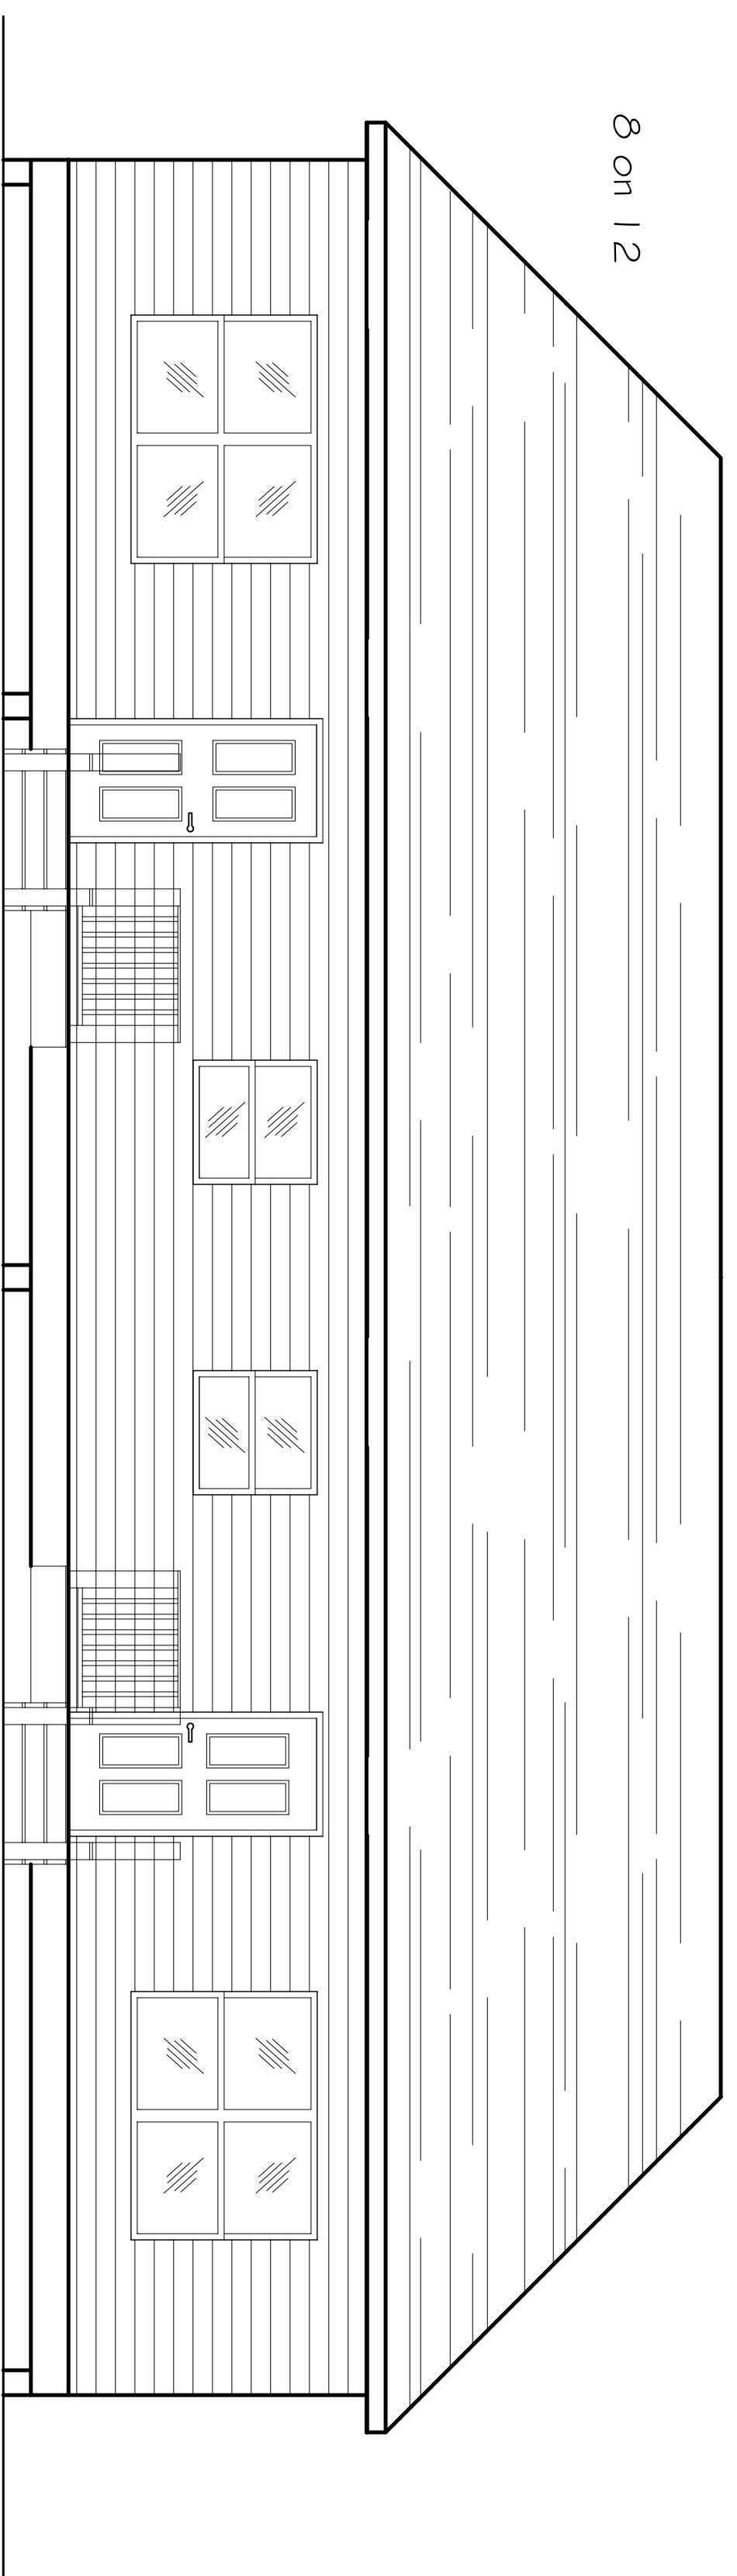

REAR ELEVATION
SCALE: 1/4"=1'

8 on 12

8 on 12