



**RIGHT SIDE ELEVATION**  
SCALE: 3/16"=1'-0"

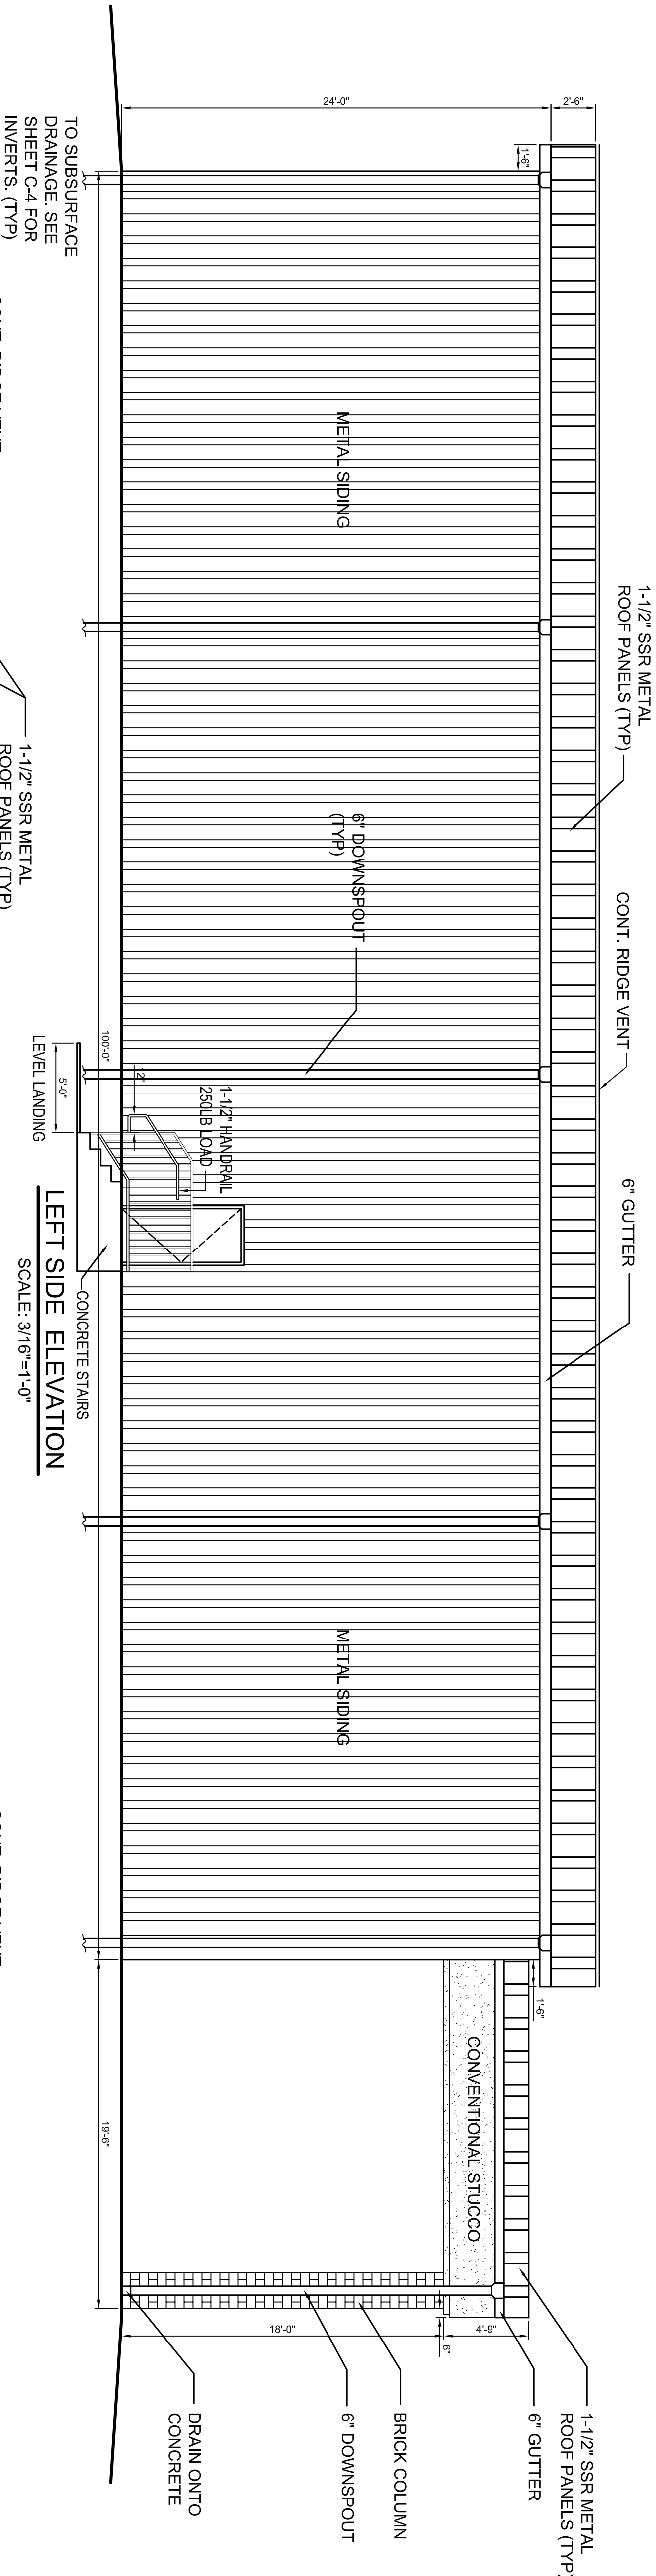


**LEFT SIDE ELEVATION**  
SCALE: 3/16"=1'-0"

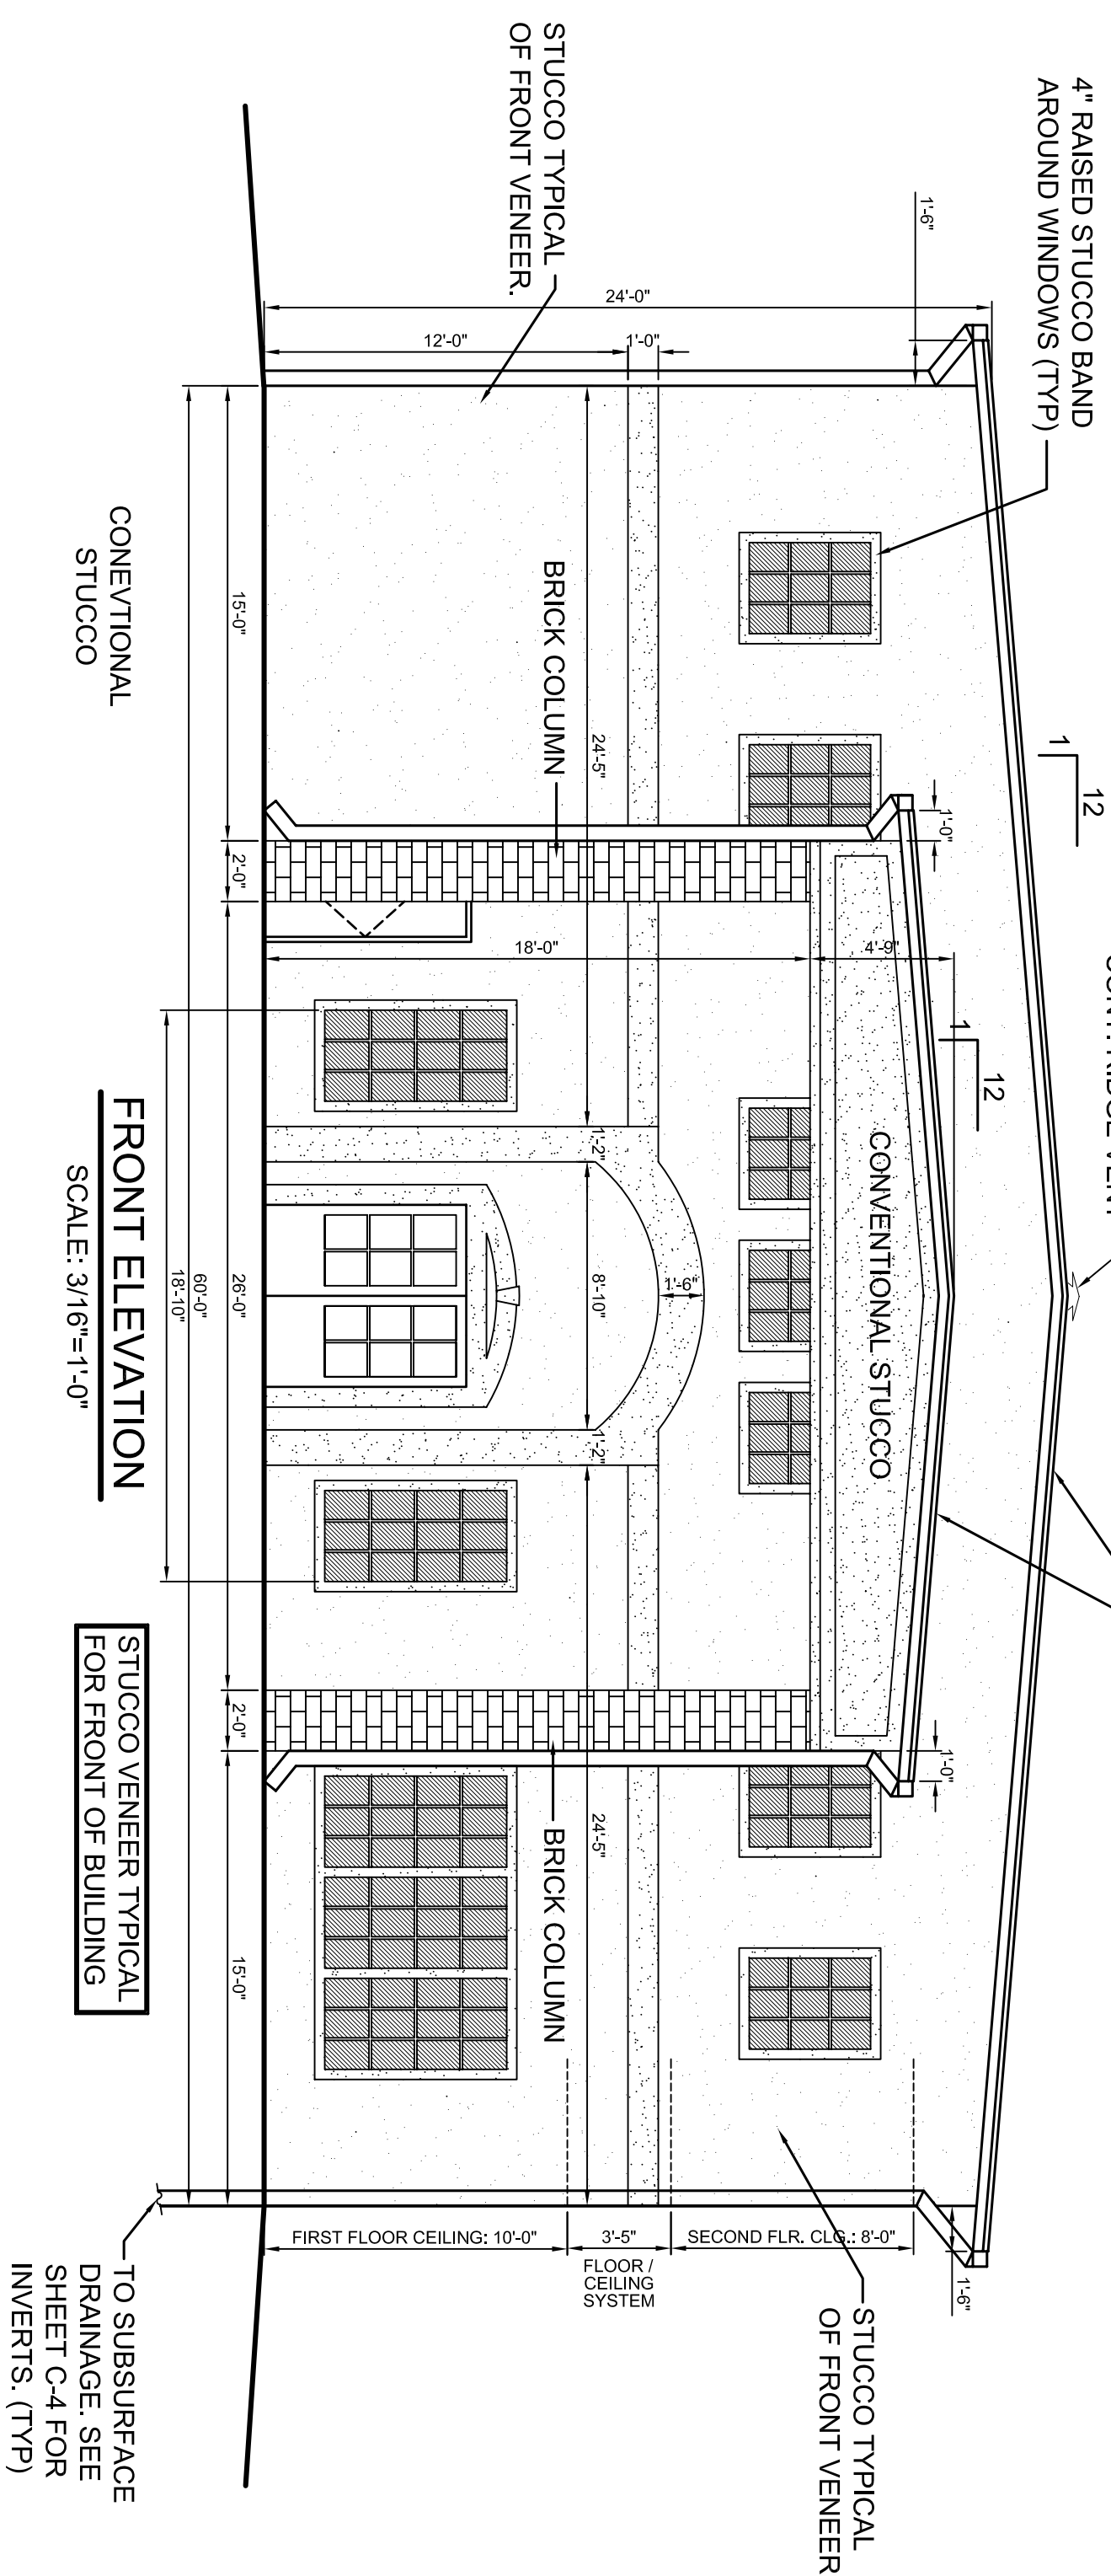

**FRONT ELEVATION**  
SCALE: 3/16"=1'-0"

TO SUBSURFACE DRAINAGE. SEE SHEET C-4 FOR INVERTS. (TYP)

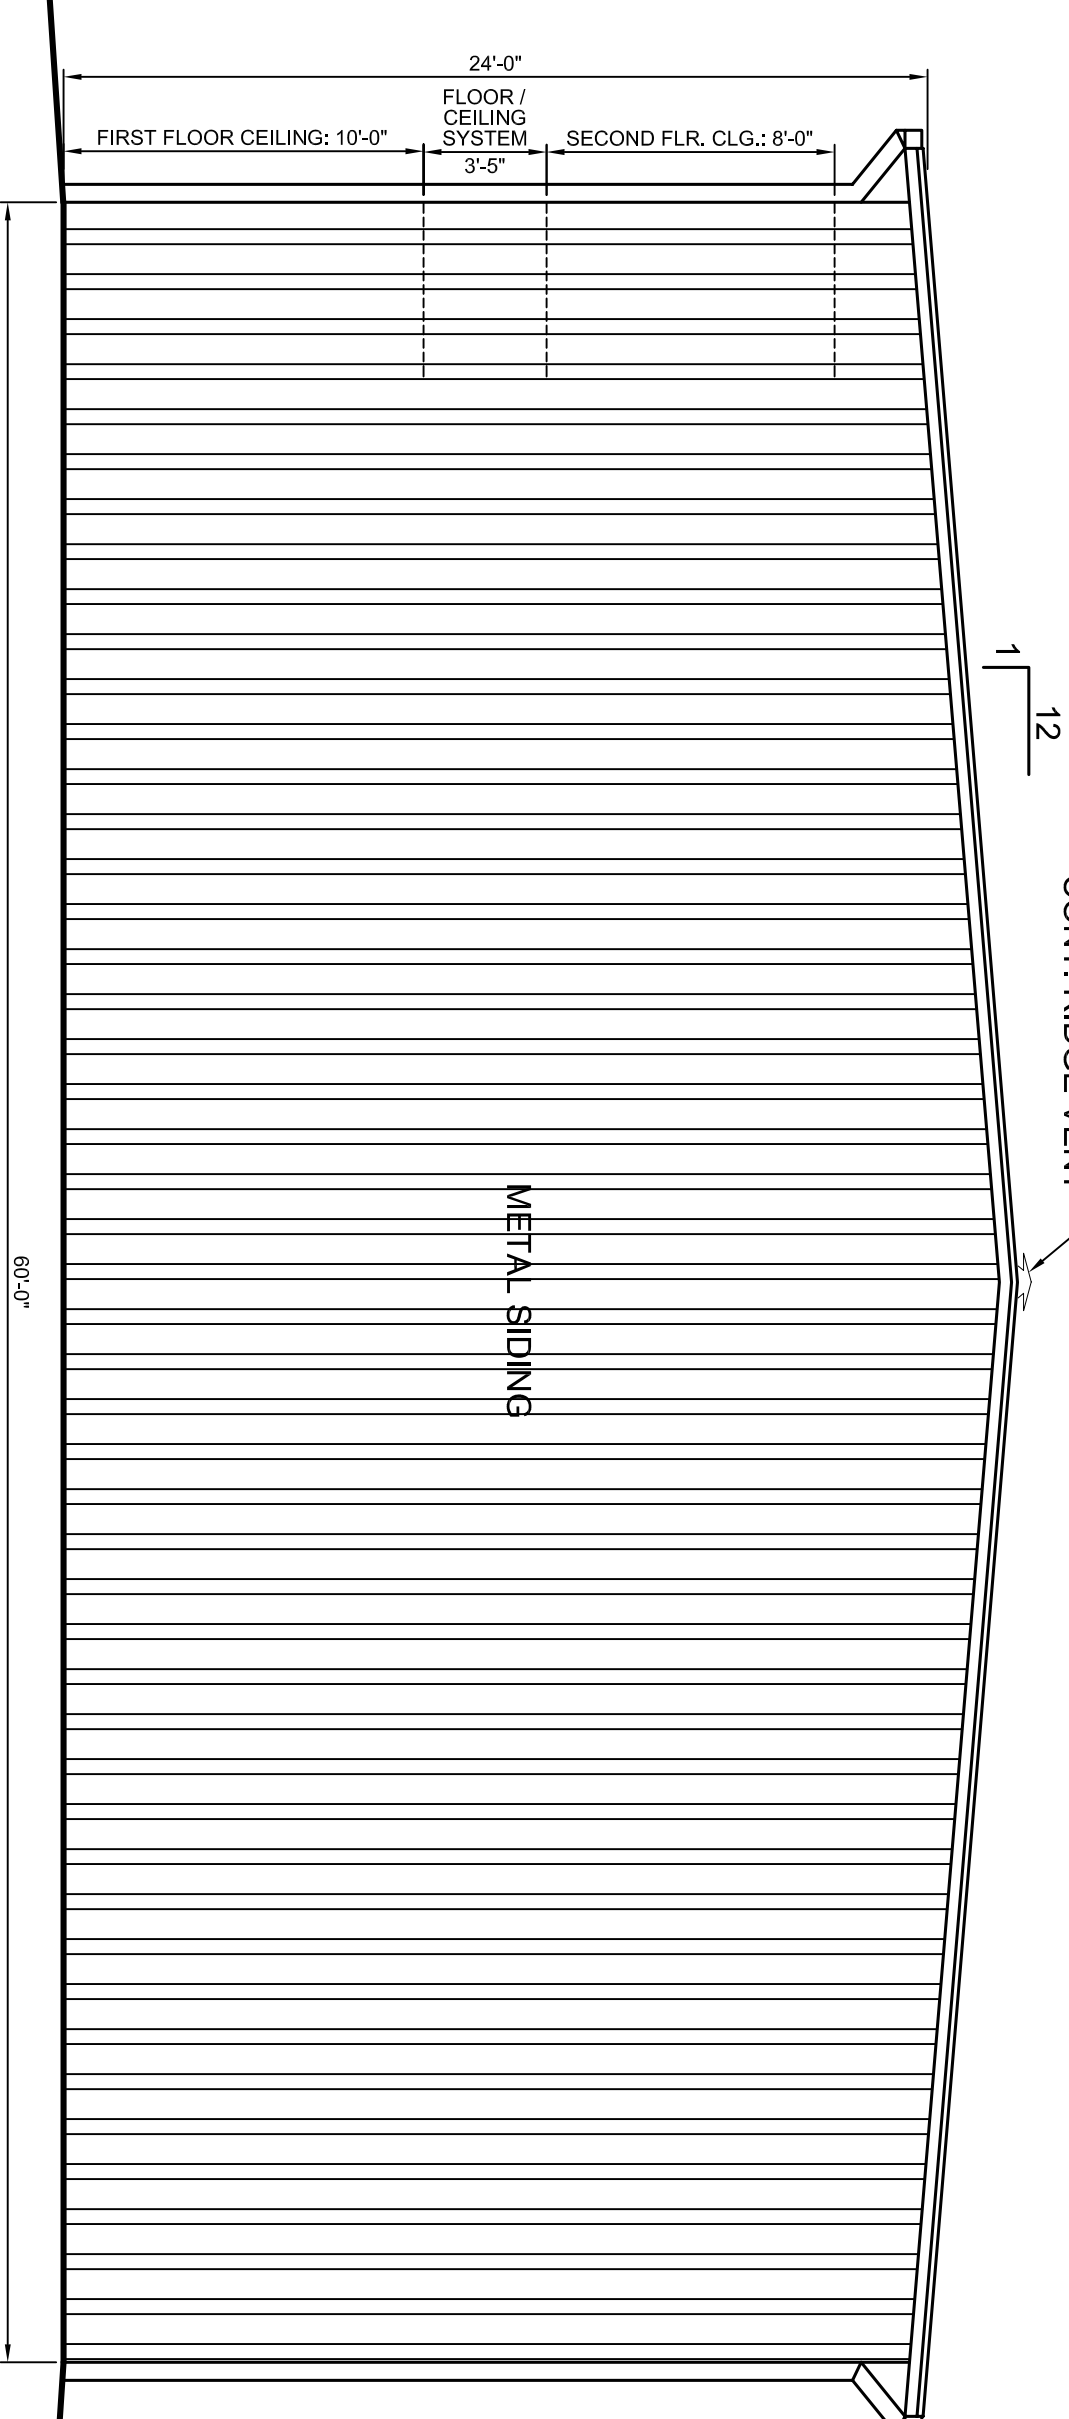

**REAR ELEVATION**  
SCALE: 3/16"=1'-0"

EXTERIOR ELEVATIONS  
EUGENE WELLINGTON  
ALLEN ROAD  
SLIDELL, LOUISIANA

EL-BETHEL PENTACOSTAL CHURCH  
**DAMMON ENGINEERING. INC.**  
1095 FLORIDA AVENUE 985-649-5832 SLIDELL, LA. 70458  
DAMMONENGINEERING.COM

SCALE: AS NOTED  
FILE:  
JOB NO. 1819  
DATE: 3-29-07

SHEET 16  
**A-7**  
OF 22