




WALL SECTION A
SCALE: 3/4"=1'

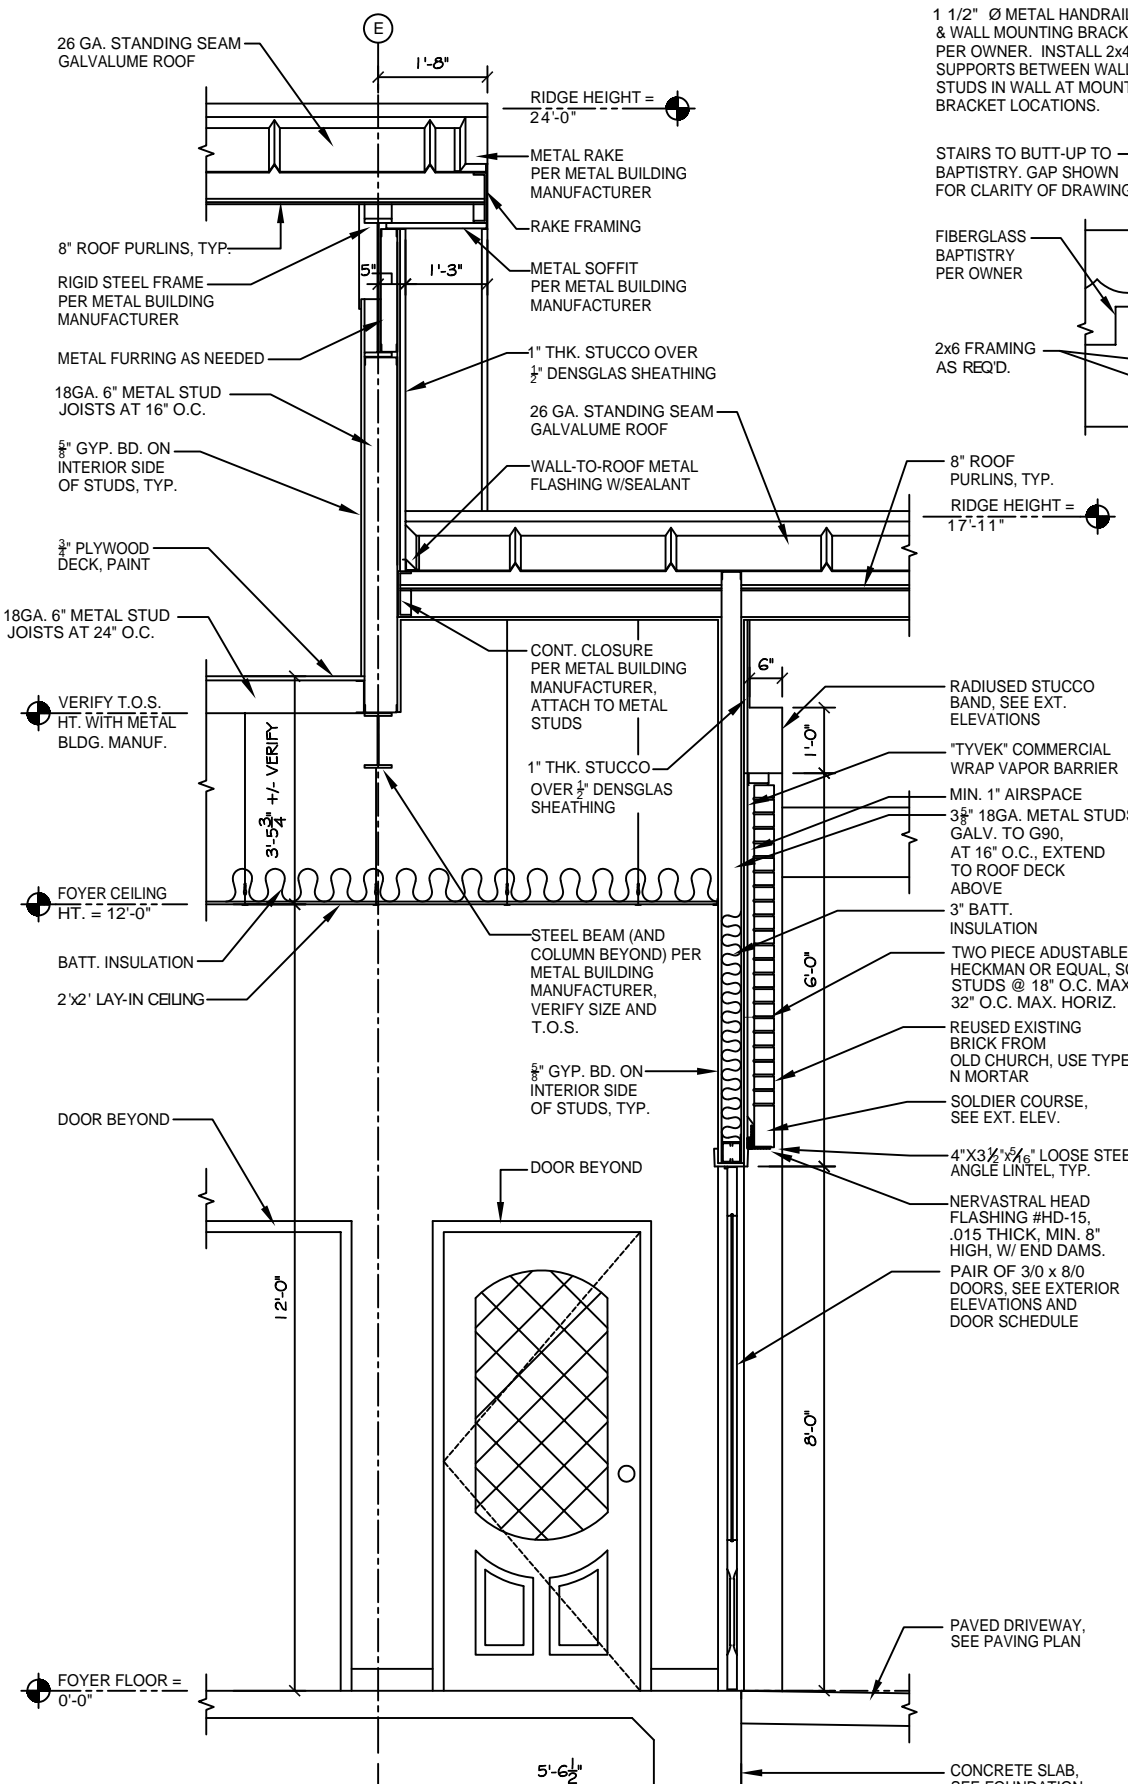


WALL SECTION B
SCALE: 3/4"=1'

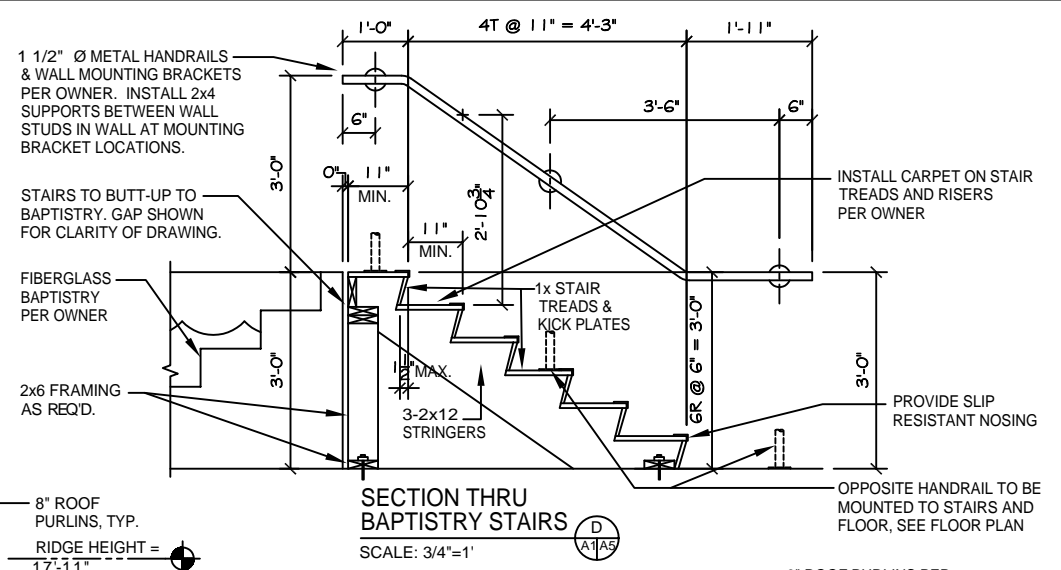

SECTION THRU BAPTISTRY STAIRS
SCALE: 3/4"=1'

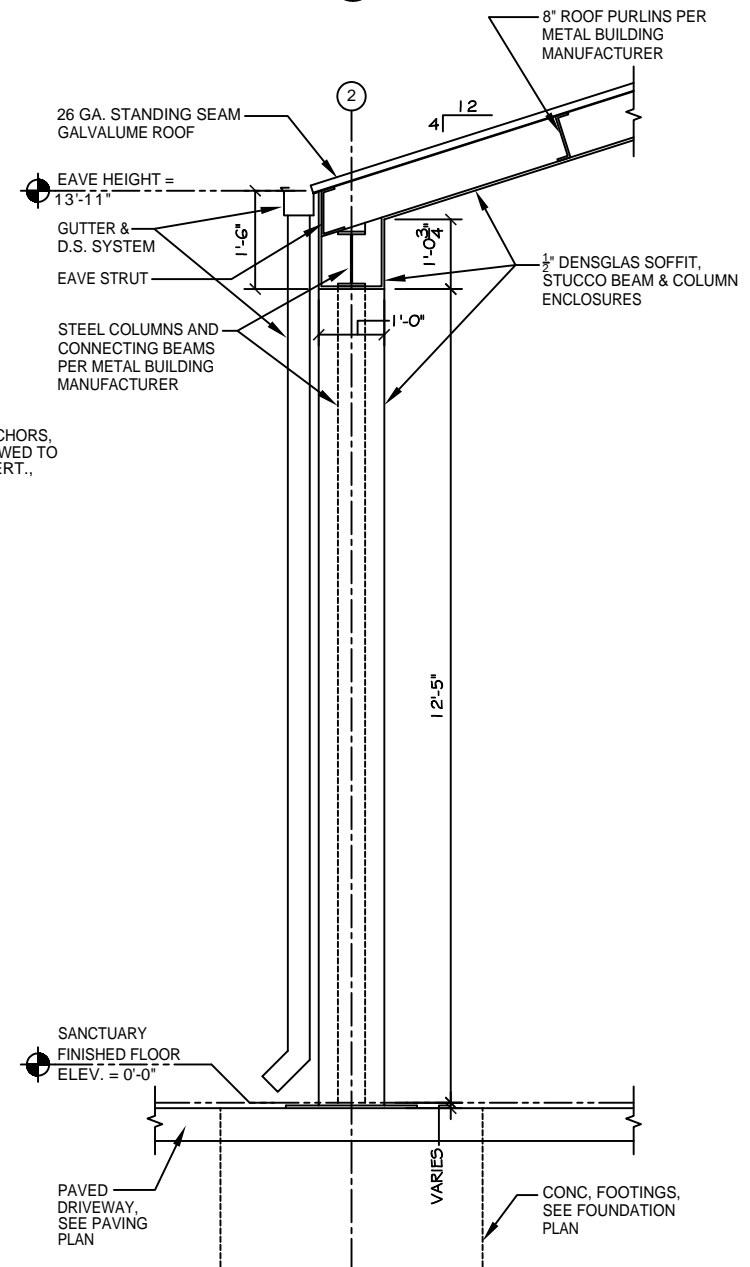

DRIVE-THRU CANOPY EAVE SECTION C
SCALE: 3/4"=1'

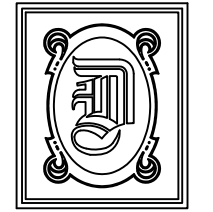

DAMMON ENGINEERING, INC.

CHIEF ENGINEER
EMMETT DAMMON, P.E.

CHIEF ARCHITECT
ROBERT WILTSE

1095 FLORIDA AVENUE
SLIDELL, LA. 70458
OFFICE: 985-649-5832
FAX: 985-641-5950

WEBSITE:
WWW.DAMMONENGINEERING.COM

EMAIL:
DAMMONENG@BELLSOUTH.NET

ARCHITECTURE
ENGINEERING
STUDIES
PLANNING
INVESTIGATION
EXPERT WITNESS

NEW CHURCH

TABERNACLE BAPTIST CHURCH
2445 FOURTH AVE.
SLIDELL, LA

WALL SECTIONS

REV:

SCALE: AS NOTED

JOB#: 2050

DATE: 2-8-10

SHEET 16

A-5

OF 25