

DAMMON
ENGINEERING, INC.

CHIEF ENGINEER
EMMETT
DAMMON, P.E.

CHIEF ARCHITECT
ROBERT
WILTSE

1095 FLORIDA AVENUE
SLIDELL, LA, 70458
OFFICE: 985-649-5832
FAX: 985-641-5950

WEBSITE:
WWW.DAMMONENGINEERING.COM
EMAIL:
DAMMONENG@BELLCSOUTH.NET

ARCHITECTURE
ENGINEERING
STUDIES
PLANNING
INVESTIGATION
EXPERT WITNESS

NEW
FELLOWSHIP
HALL


TABERNACLE
BAPTIST
CHURCH
2445 FOURTH ST.
SLIDELL, LA

FLOOR
PLAN

SCALE: AS NOTED
JOB#: 2050
DATE: 04-04-12
SHEET 1

A-1

OF 1

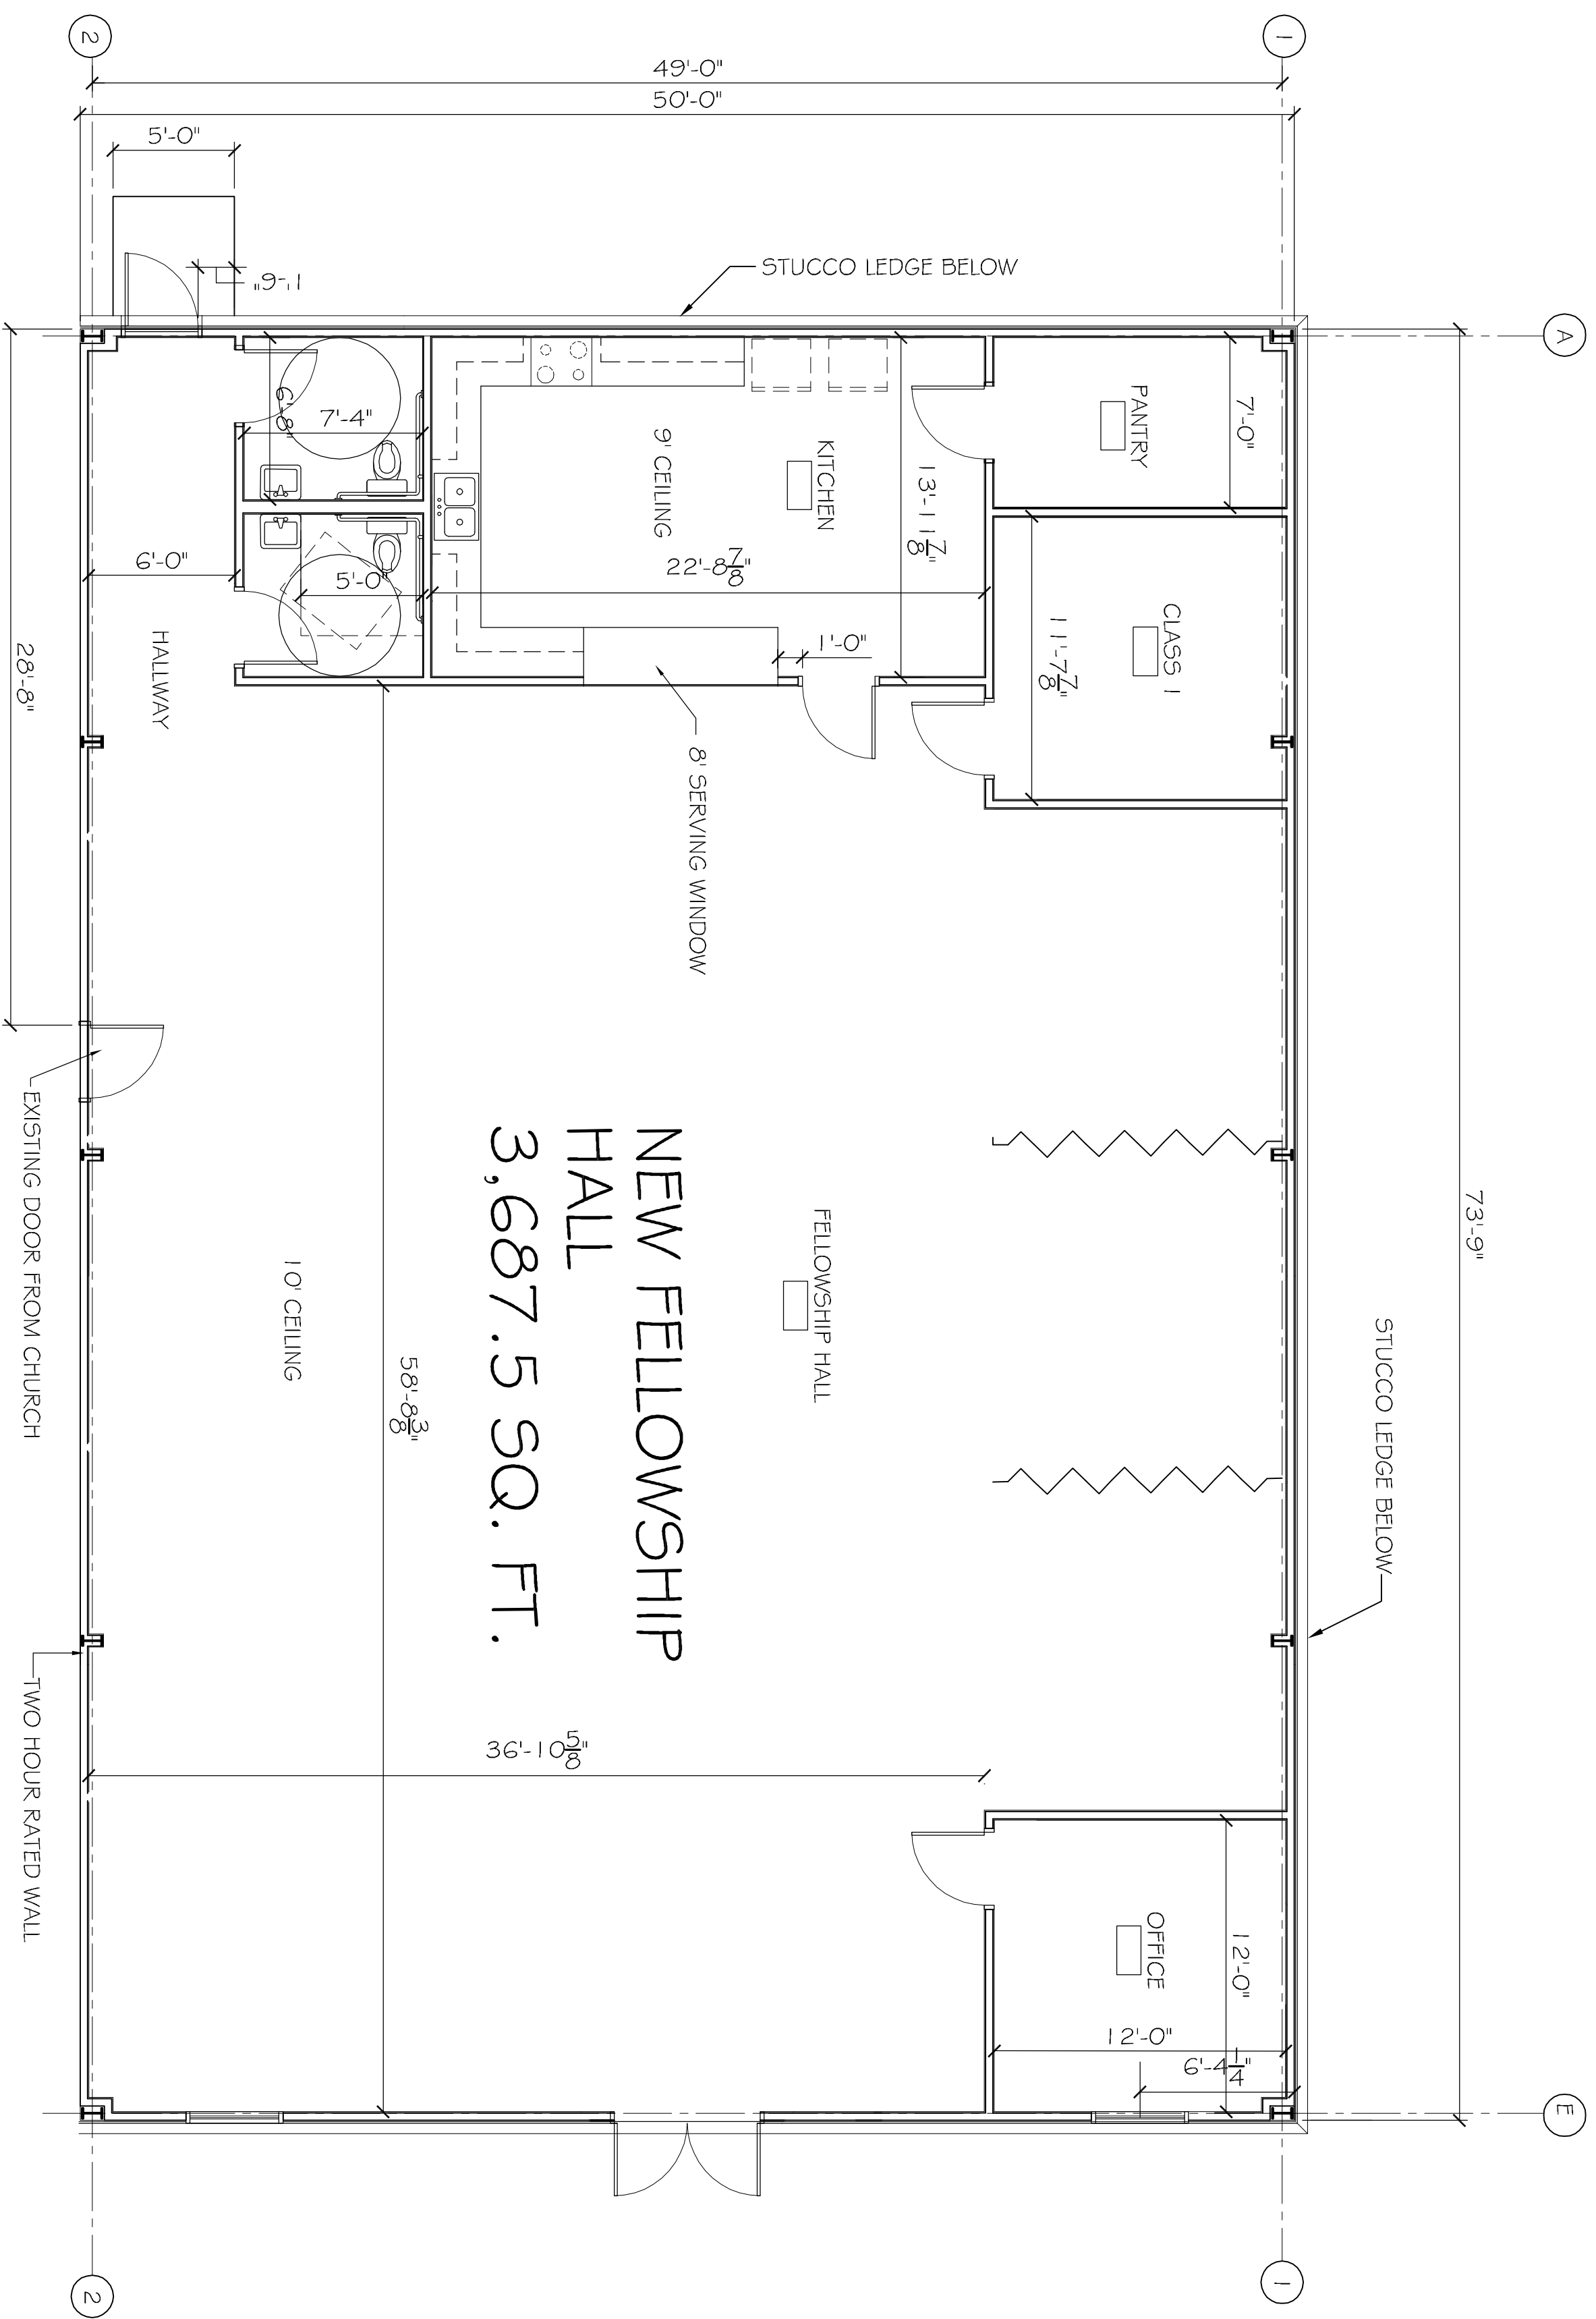

FLOOR PLAN
SCALE: 3/16" = 1'