



OPTIONAL FRONT ELEVATION
SCALE: 1/8" = 1'-0"


NOTE: GUTTERS & DOWNSPOUTS NOT SHOWN AT THIS TIME.

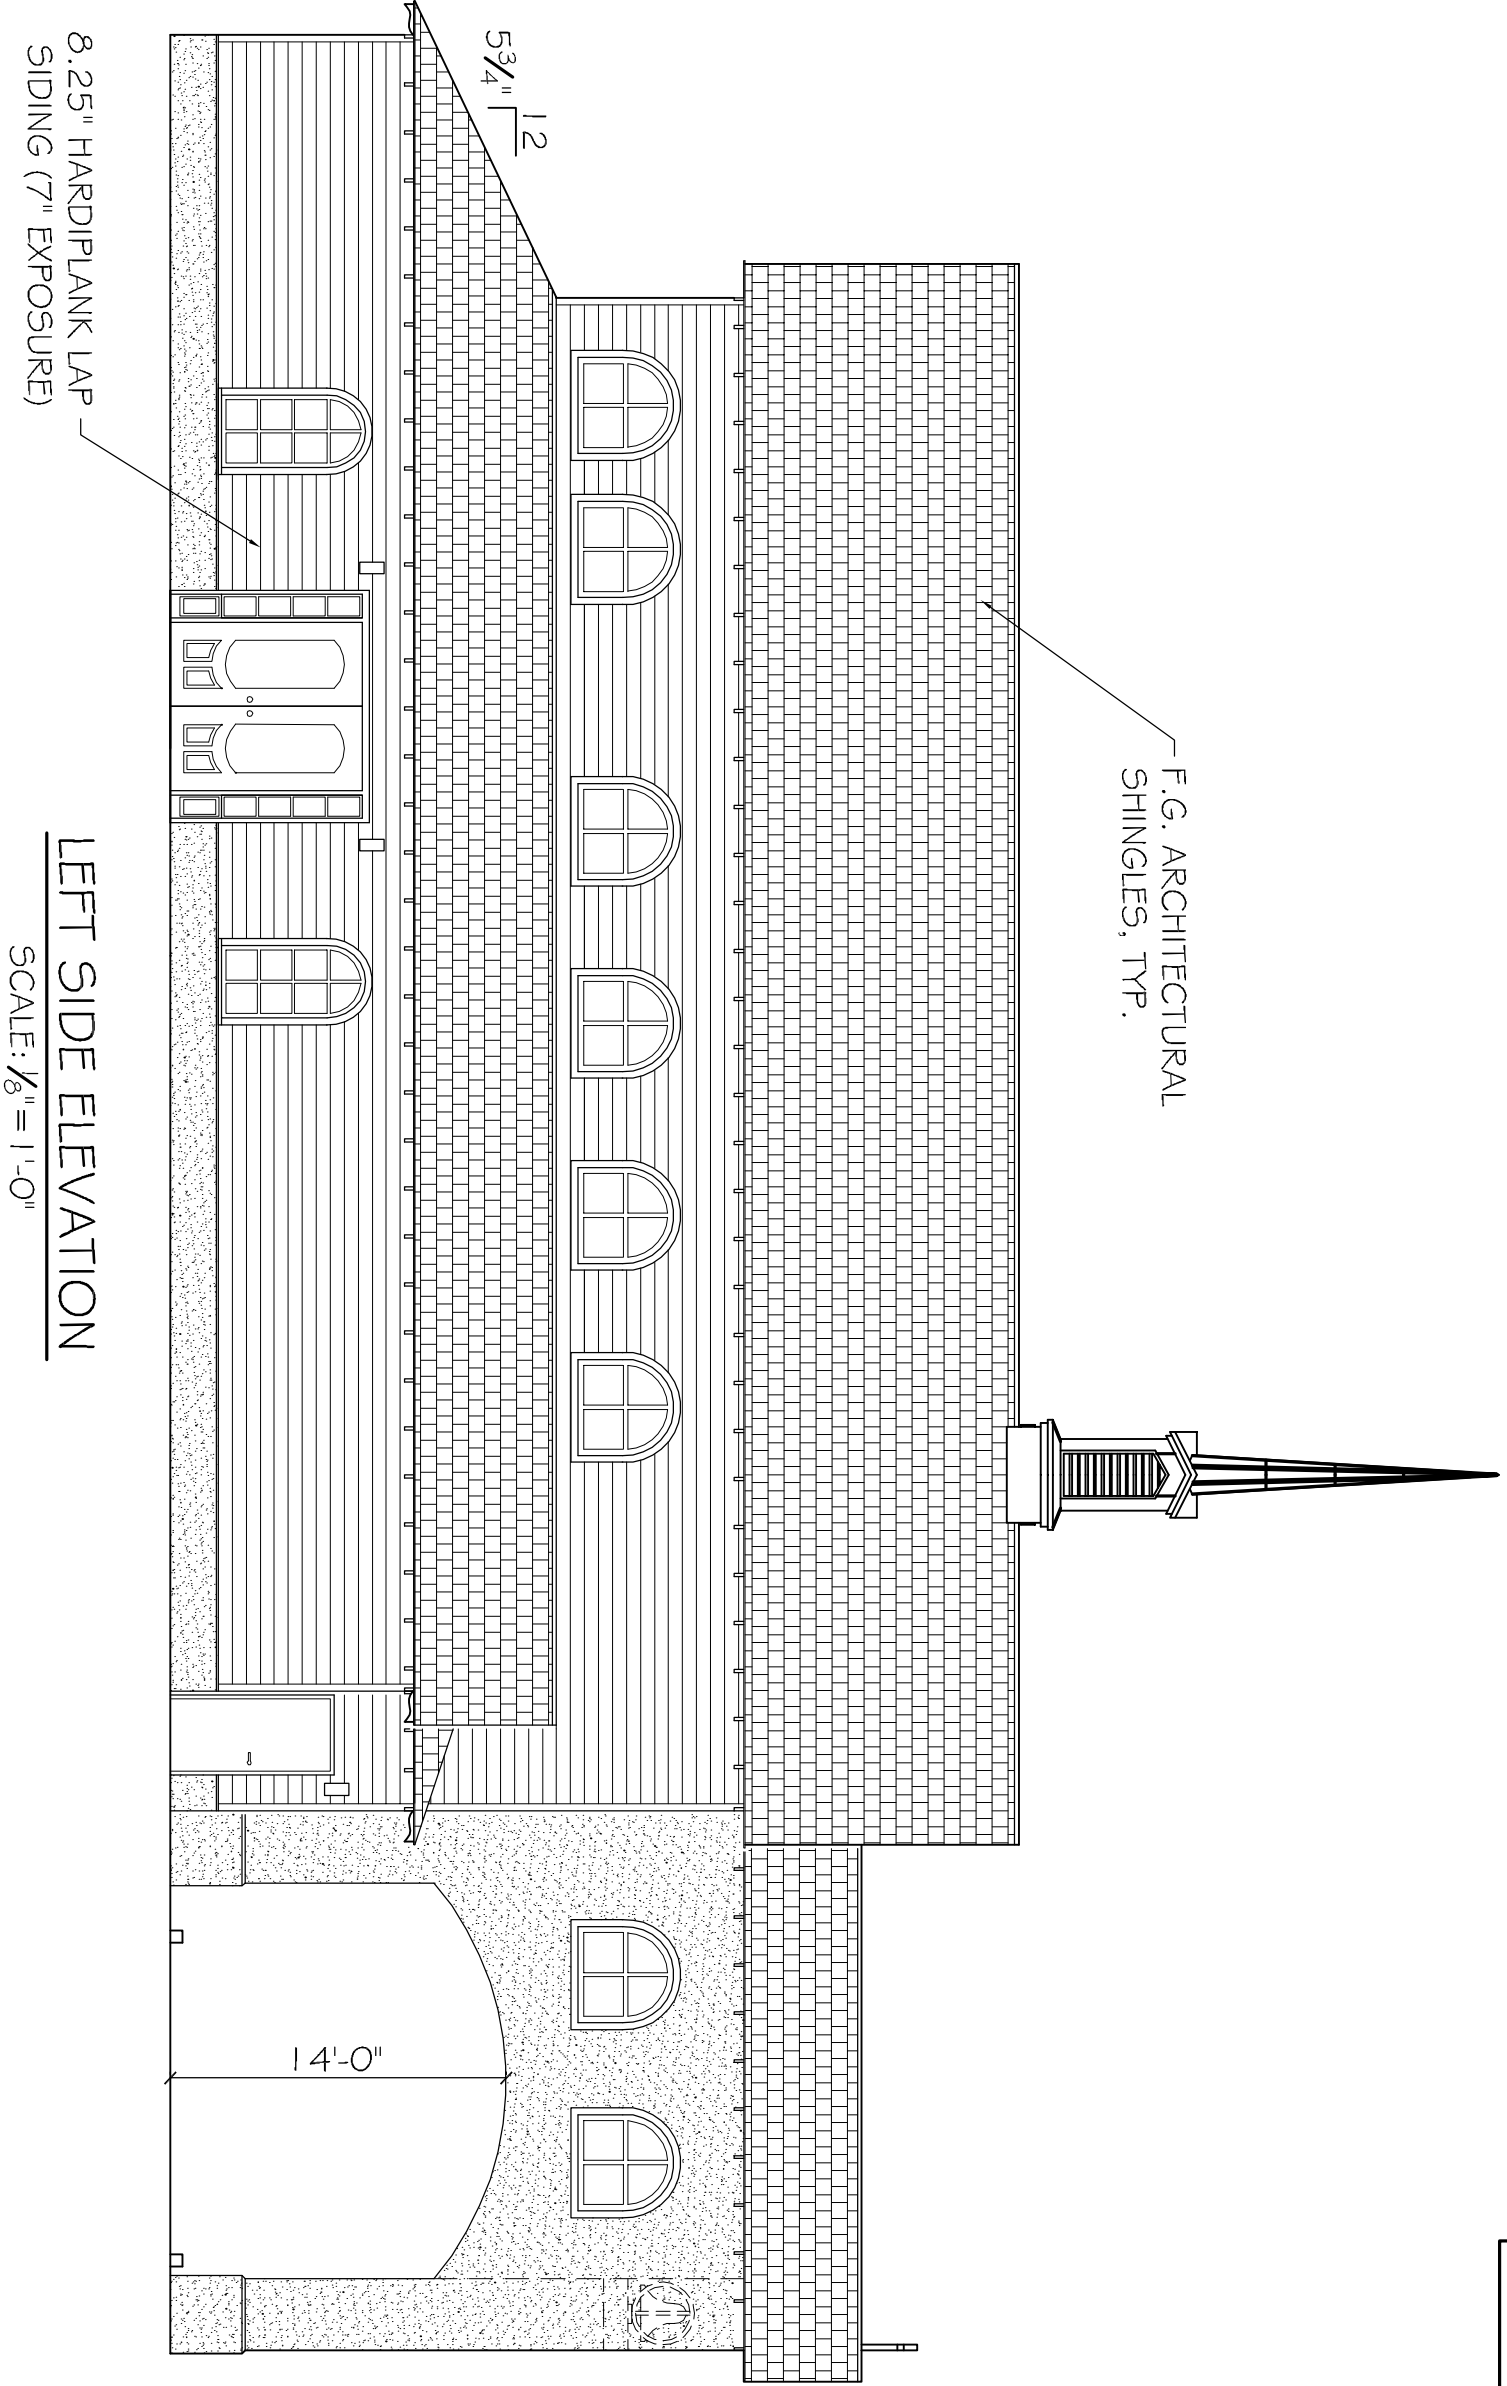


LEFT SIDE ELEVATION
SCALE: 1/8" = 1'-0"

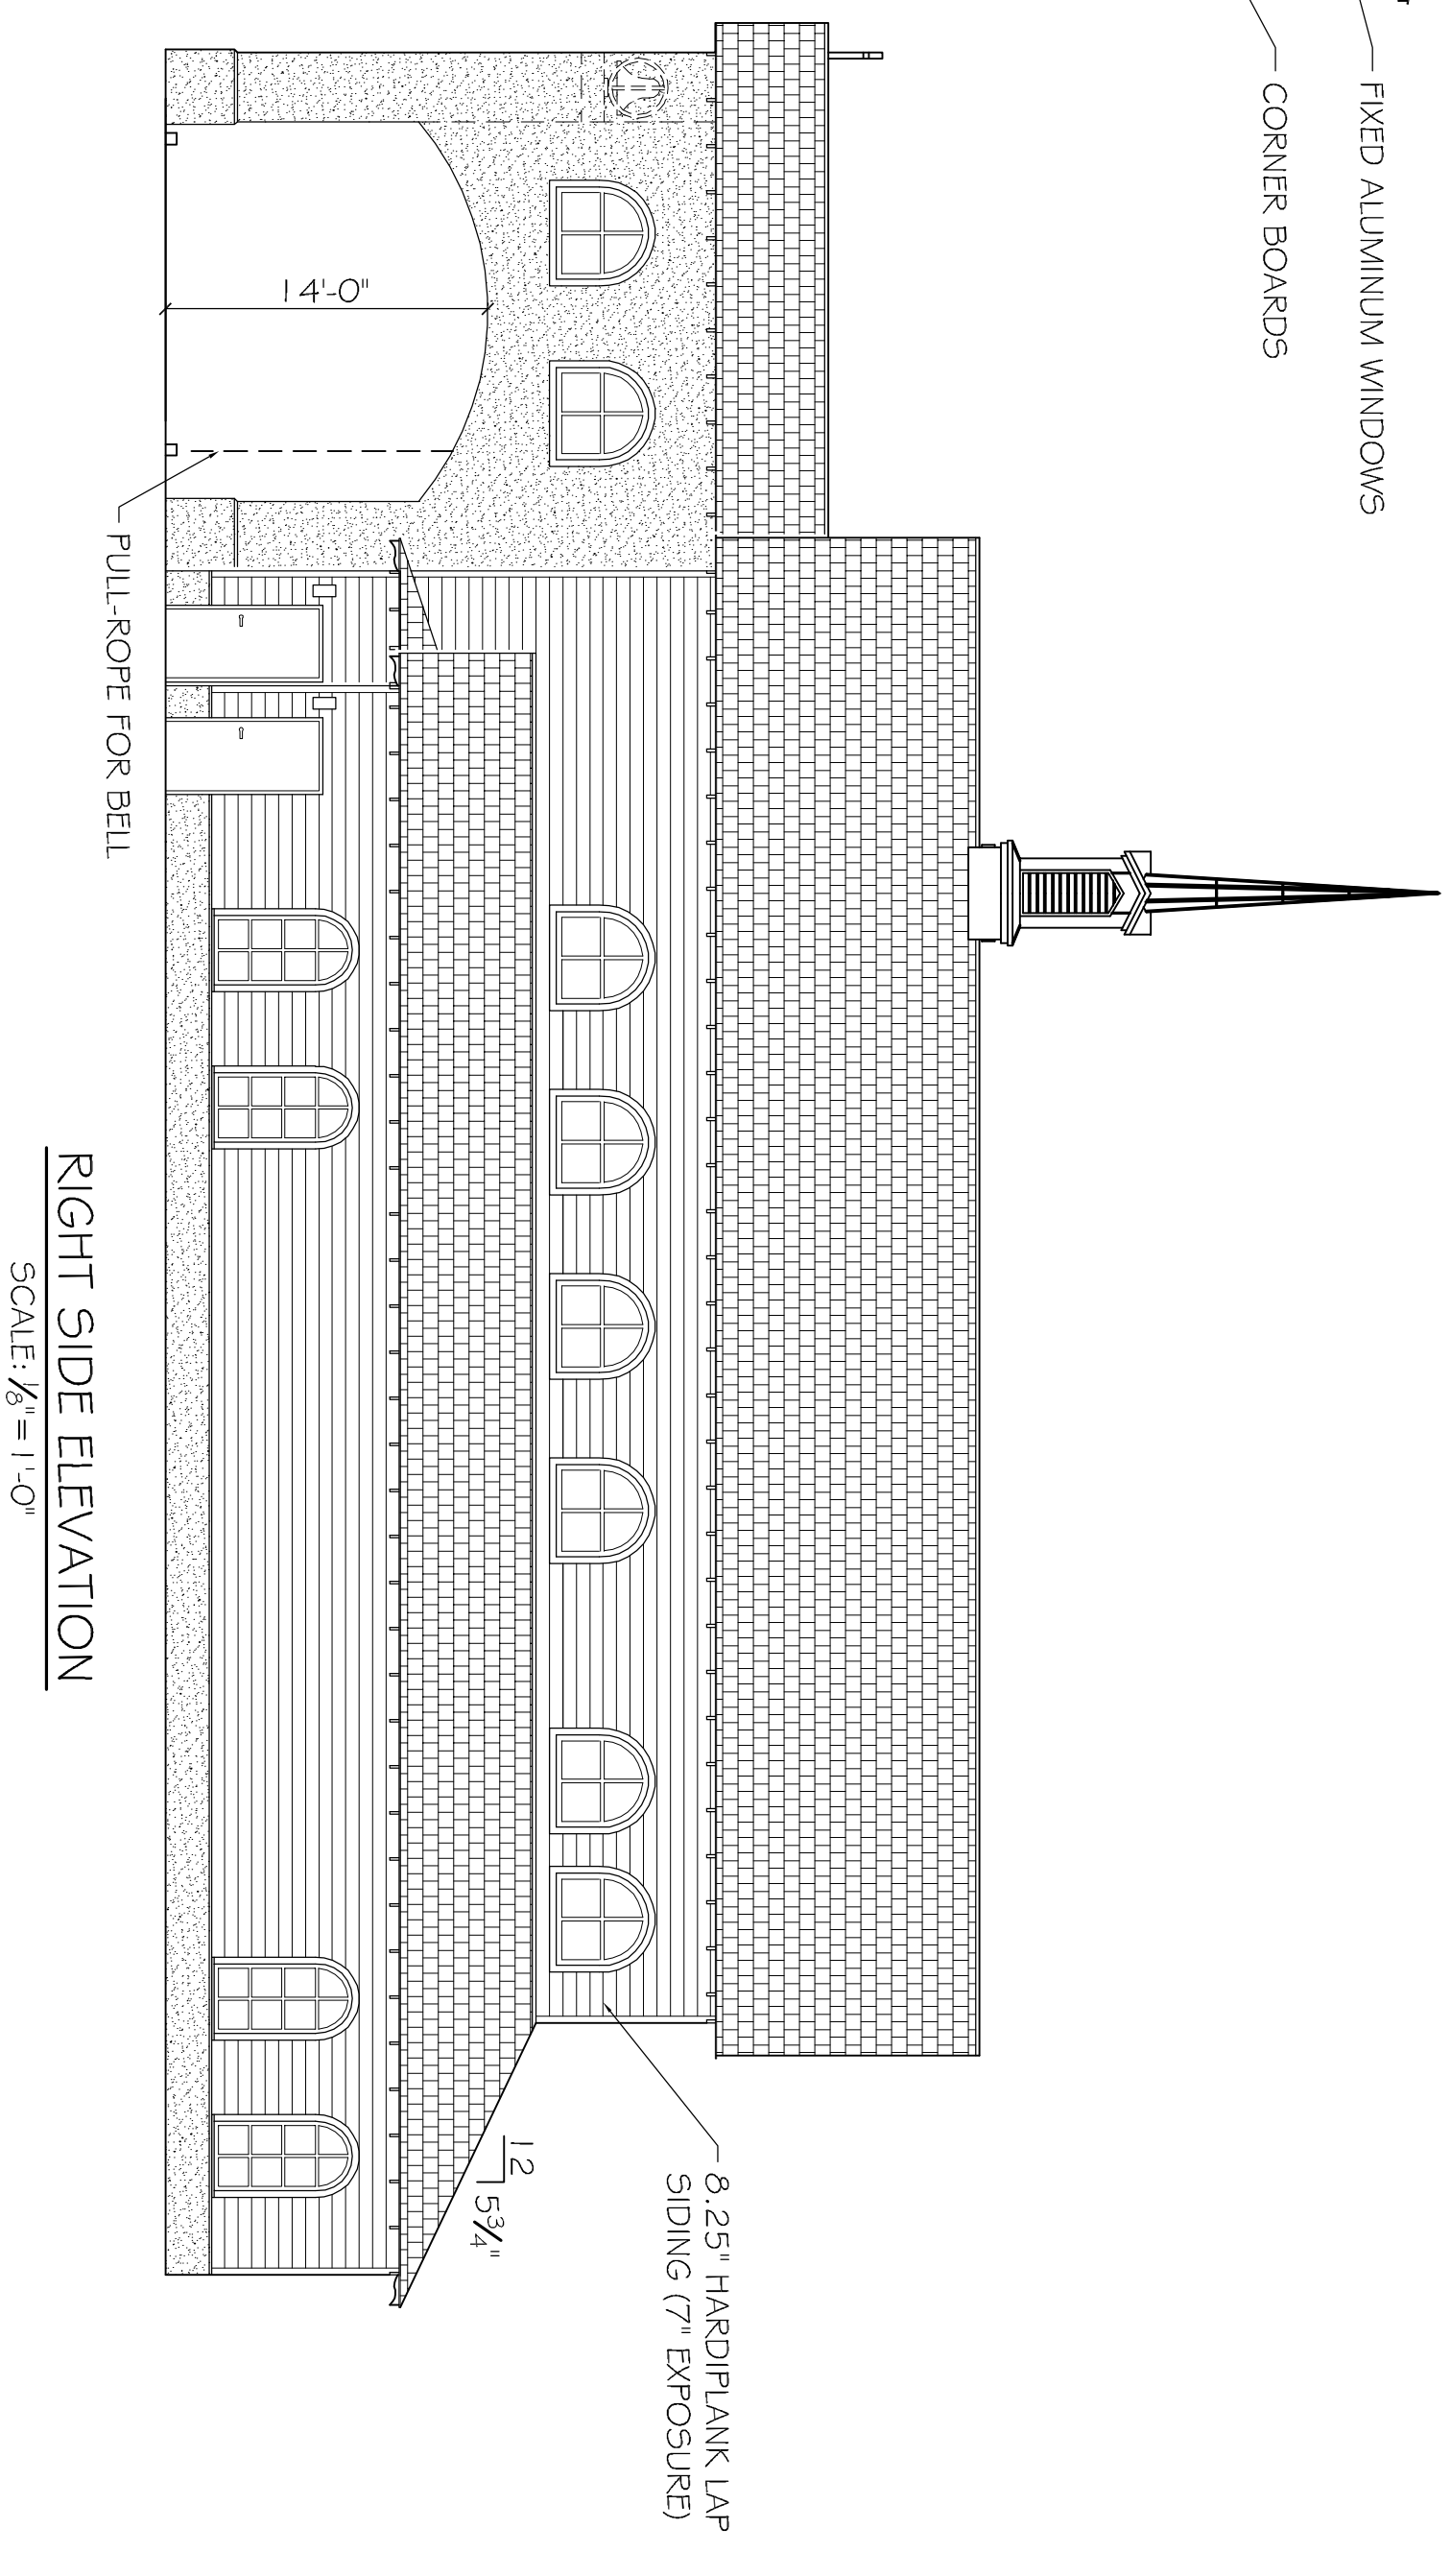

RIGHT SIDE ELEVATION
SCALE: 1/8" = 1'-0"

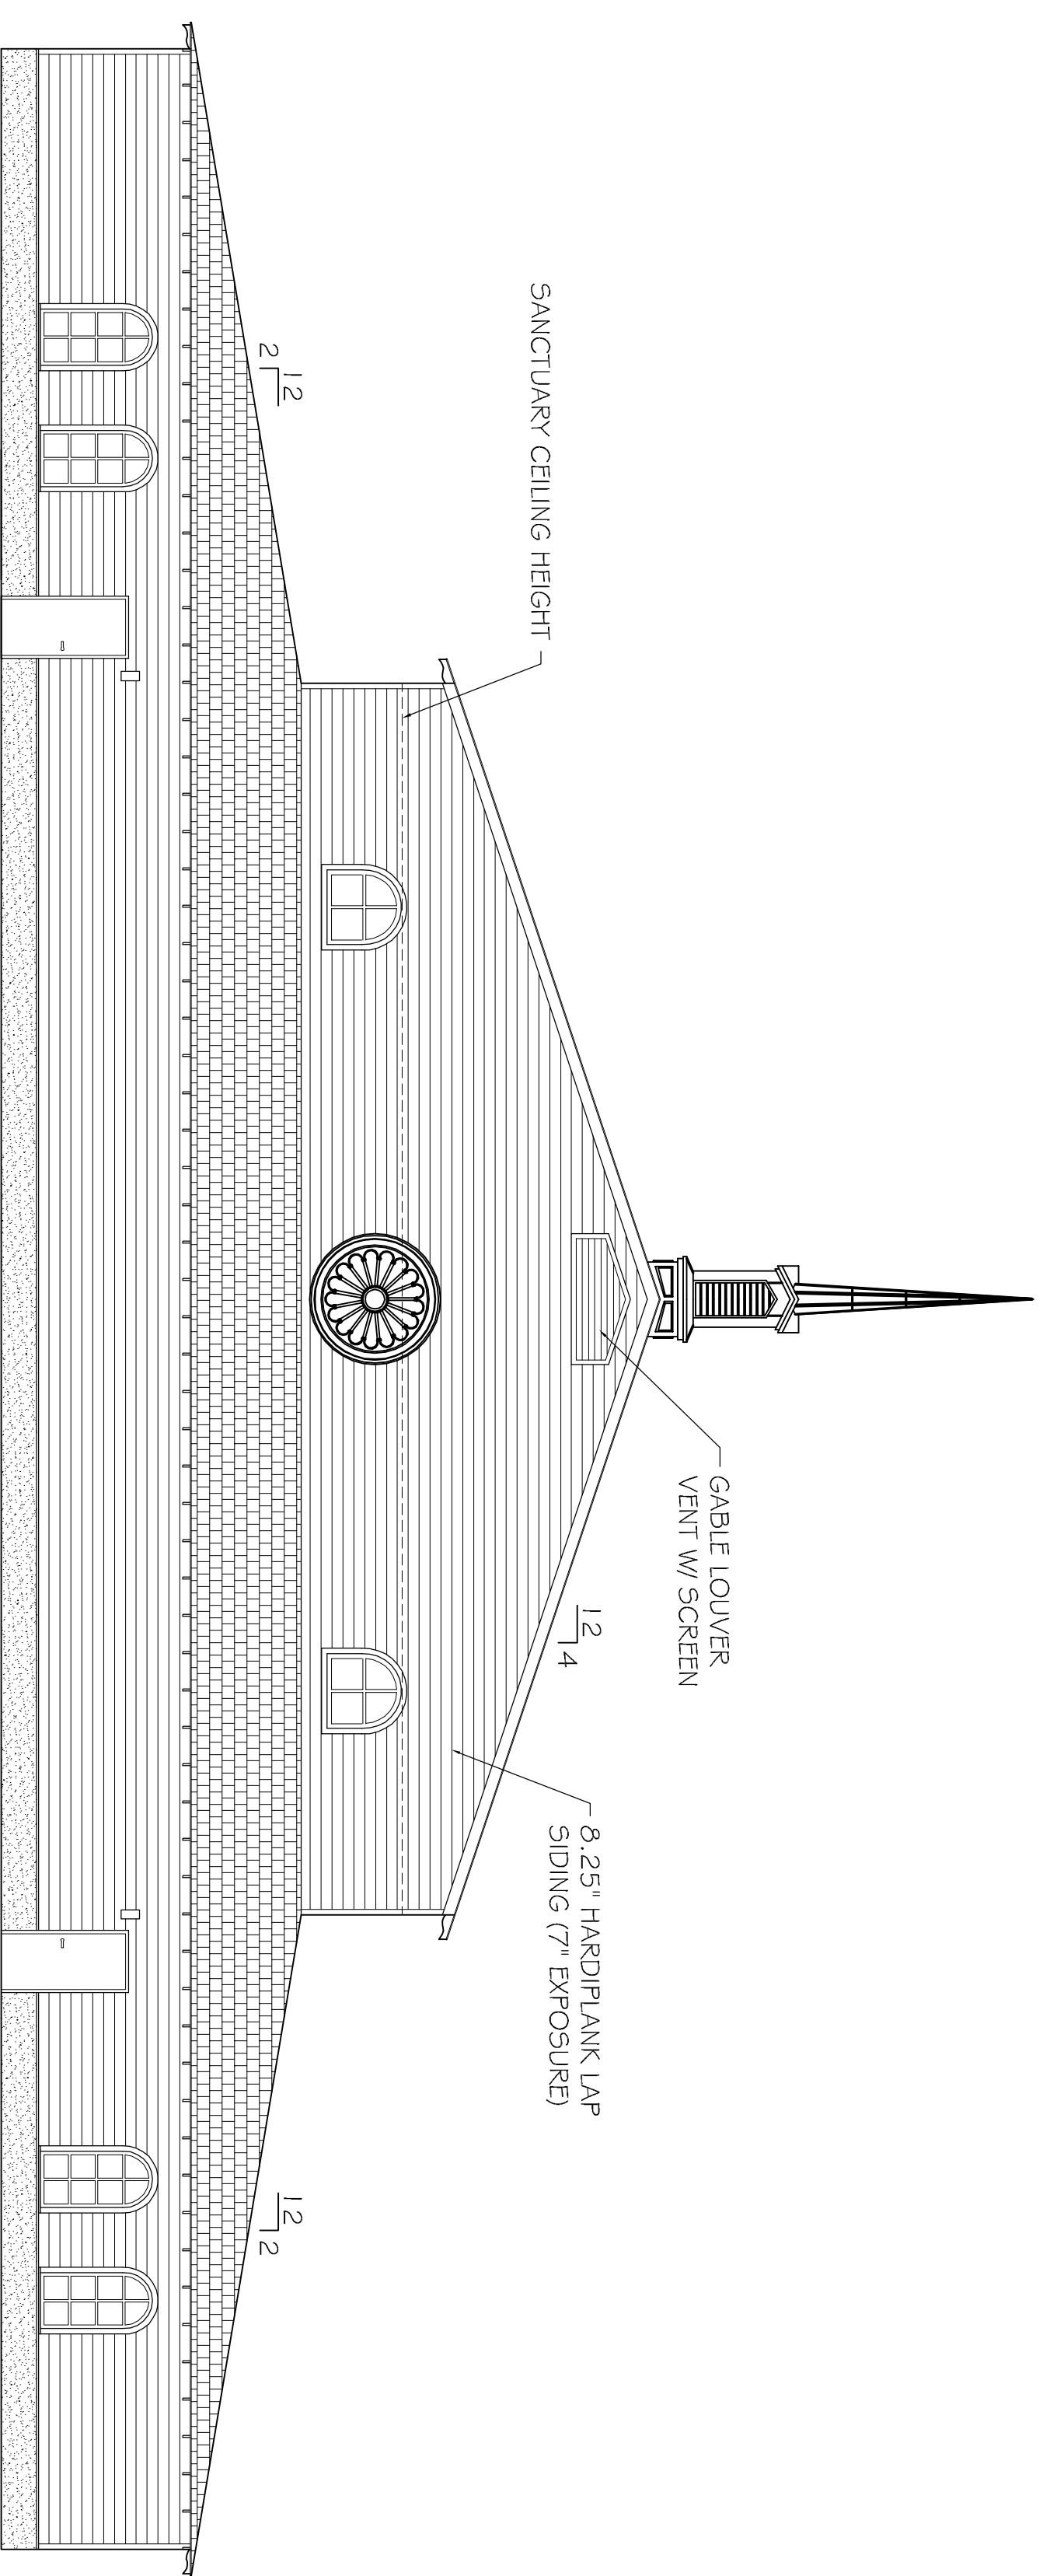

REAR ELEVATION
SCALE: 1/8" = 1'-0"

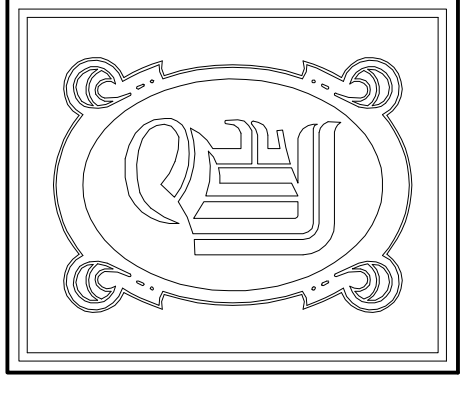

DAMMON
ENGINEERING, INC.

CHIEF ENGINEER
EMMETT
DAMMON, P.E.
CHIEF ARCHITECT
ROBERT
WILTSE

1095 FLORIDA AVENUE
SLIDELL, LA, 70458
OFFICE: 985-649-5632
FAX: 985-641-5950

WEBSITE:
WWW.DAMMONENGINEERING.COM
EMAIL:
DAMMONENG@BELL.SOUTH.NET

ARCHITECTURE
ENGINEERING
STUDIES
PLANNING
INVESTIGATION
EXPERT WITNESSES

NEW
CHURCH

TABERNACLE
BAPTIST CHURCH
FOURTH AVE.
SLIDELL, LA

CHURCH
ELEVATIONS

REV:

SCALE: AS NOTED

JOB#: 1978

DATE: 11-4-08

SHEET

A-3

OF