



—○— EXISTING FIRE HYDRANT

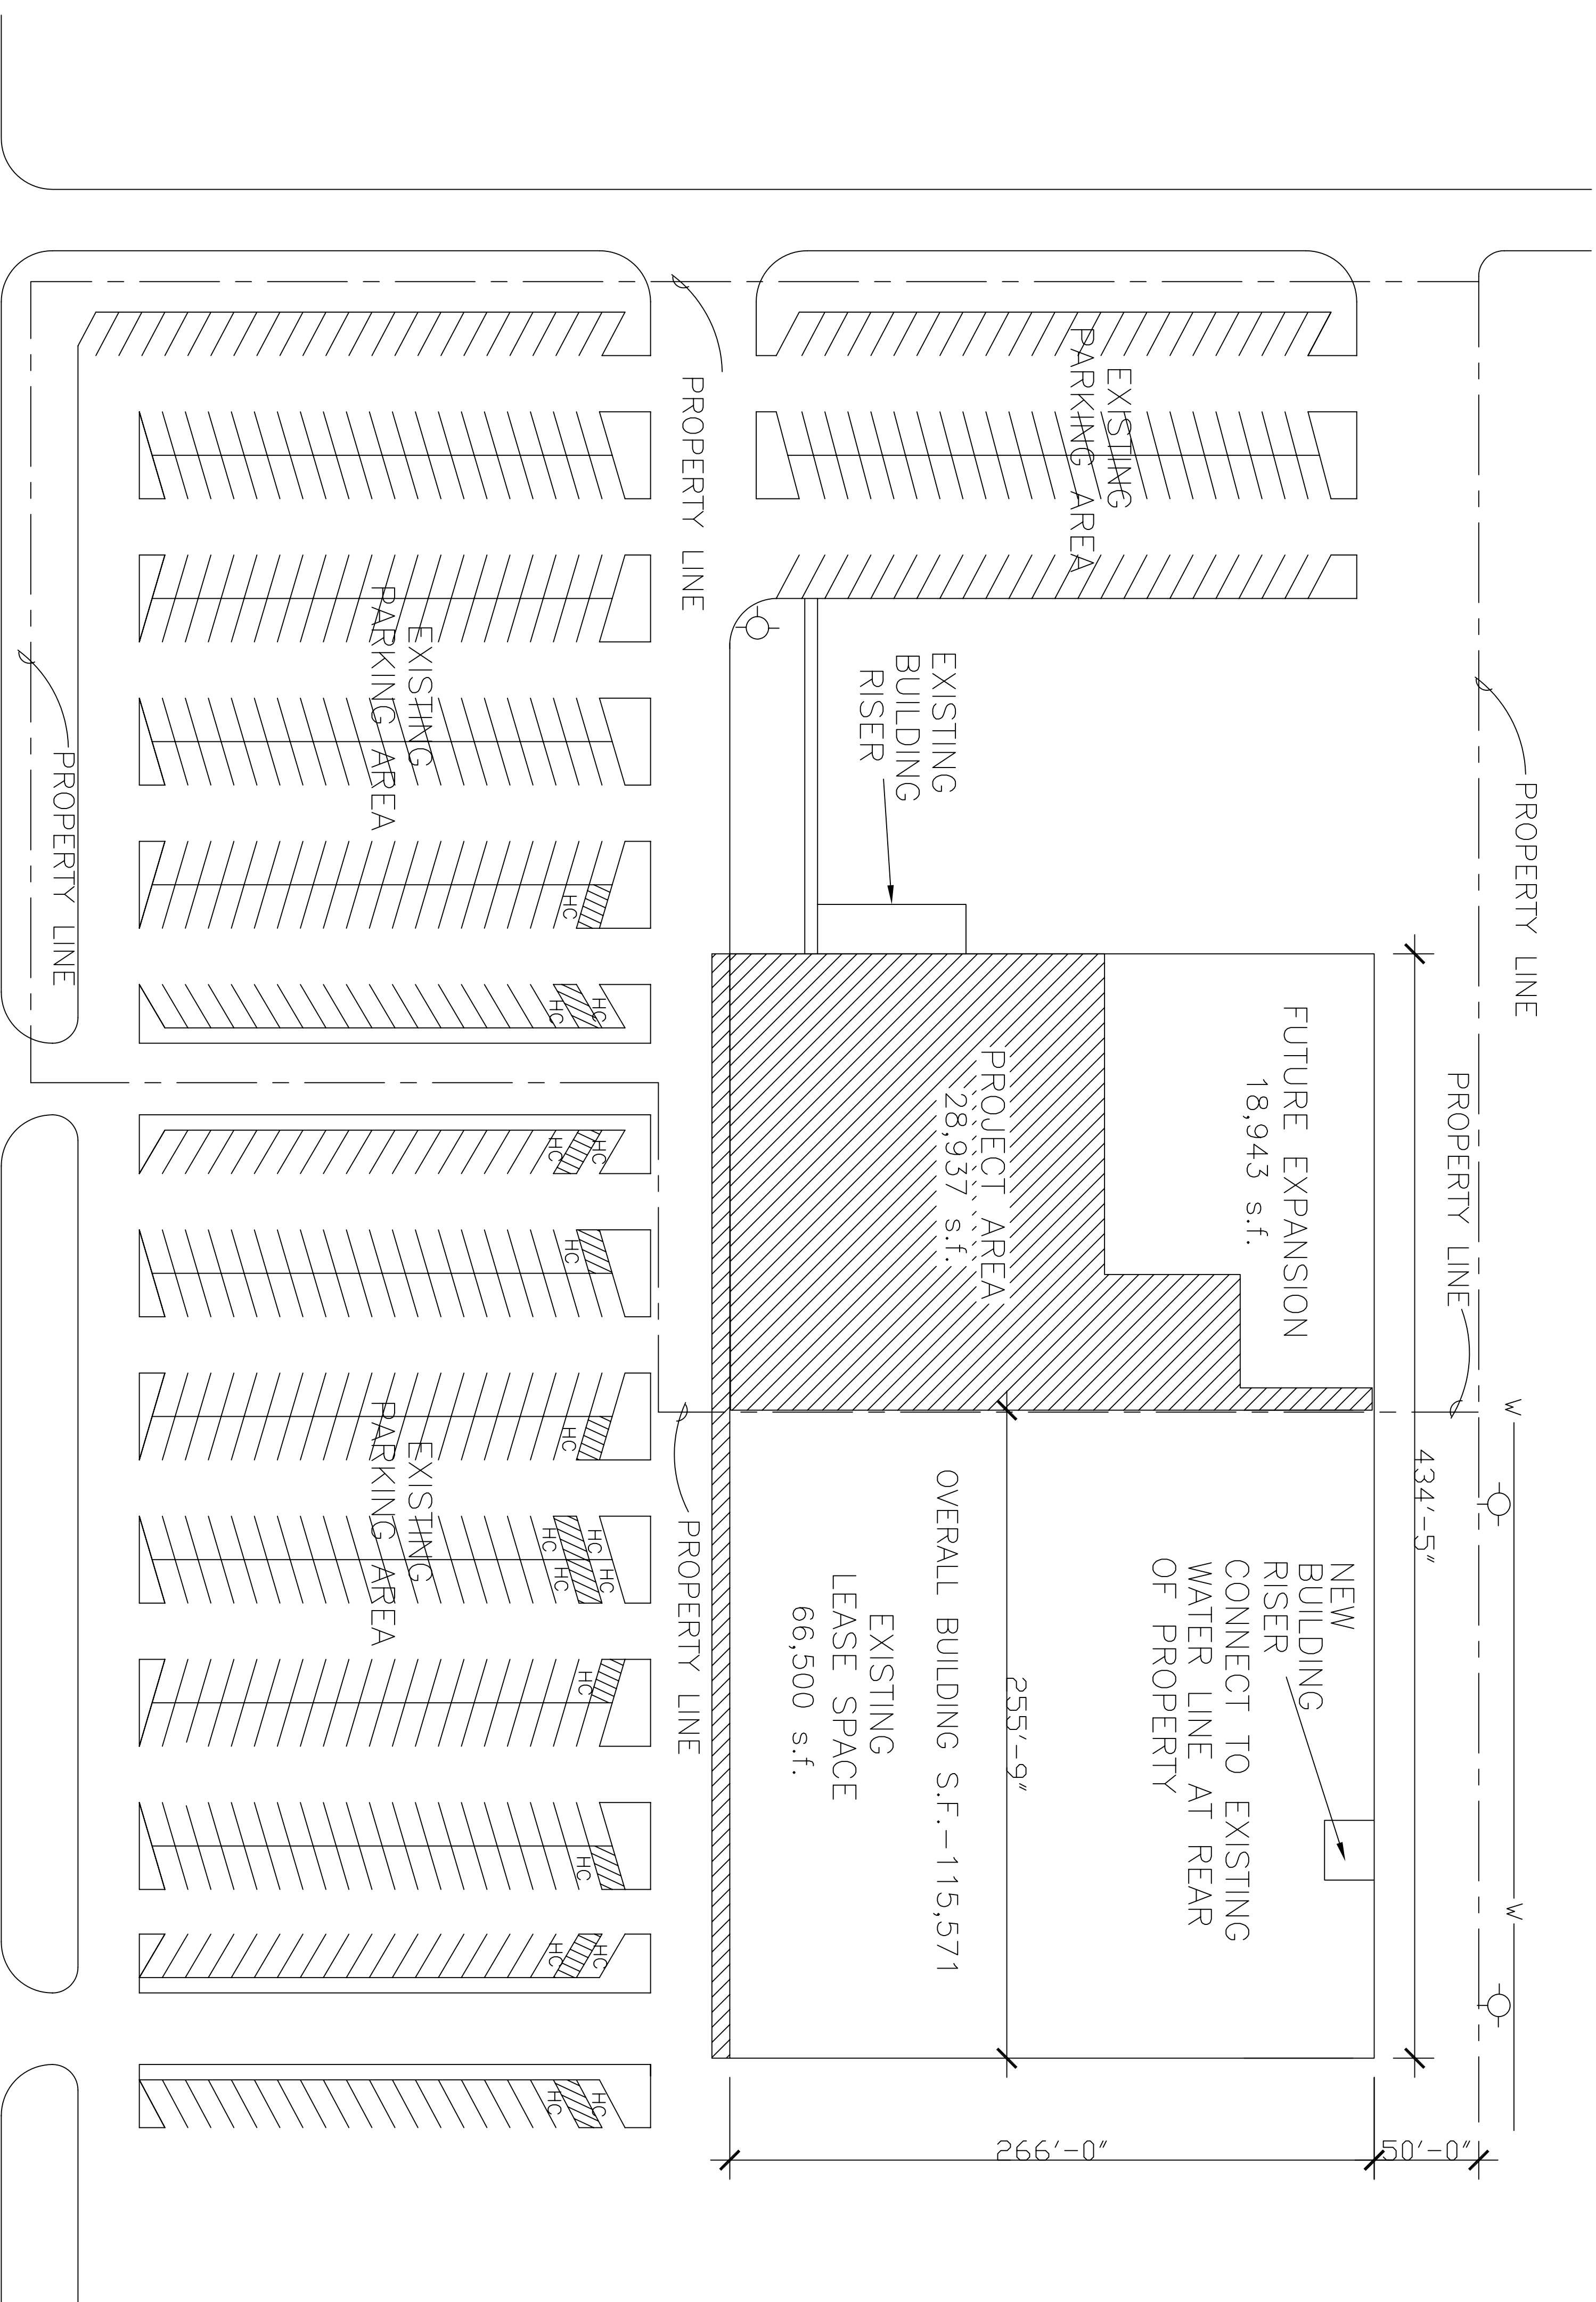

PLAN NORTH

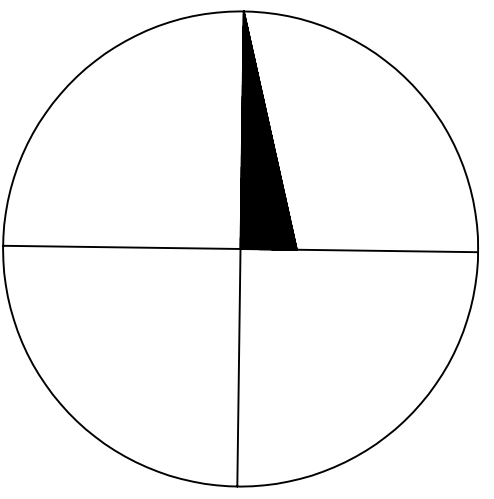

1 PARTIAL SITE PLAN

SCALE 1"=80'

266'-0"