

**DAMMON**  
ENGINEERING, INC.

CHIEF ENGINEER  
EMMETT  
DAMMON, P.E.

CHIEF ARCHITECT  
ROBERT  
WILTSE

554 OLD SPANISH TRAIL  
SLIDELL, LA. 70458  
OFFICE: 985-649-5832  
FAX: 985-641-5950

WEBSITE:  
WWW.DAMMONENGINEERING.COM

EMAIL:  
DAMMONENG@BELLSOUTH.NET

ARCHITECTURE  
ENGINEERING  
STUDIES  
PLANNING  
INVESTIGATION  
EXPERT WITNESS

NEW  
CHURCH

FIRST BAPTIST  
CHURCH  
64541 HWY 308 I  
PEARL RIVER, LA  
70452

BUILDING  
AND  
WALL  
SECTIONS

REV:

SCALE: AS NOTED


JOB#: 2108

DATE: 04-25-11


SHEET

A-4


OF

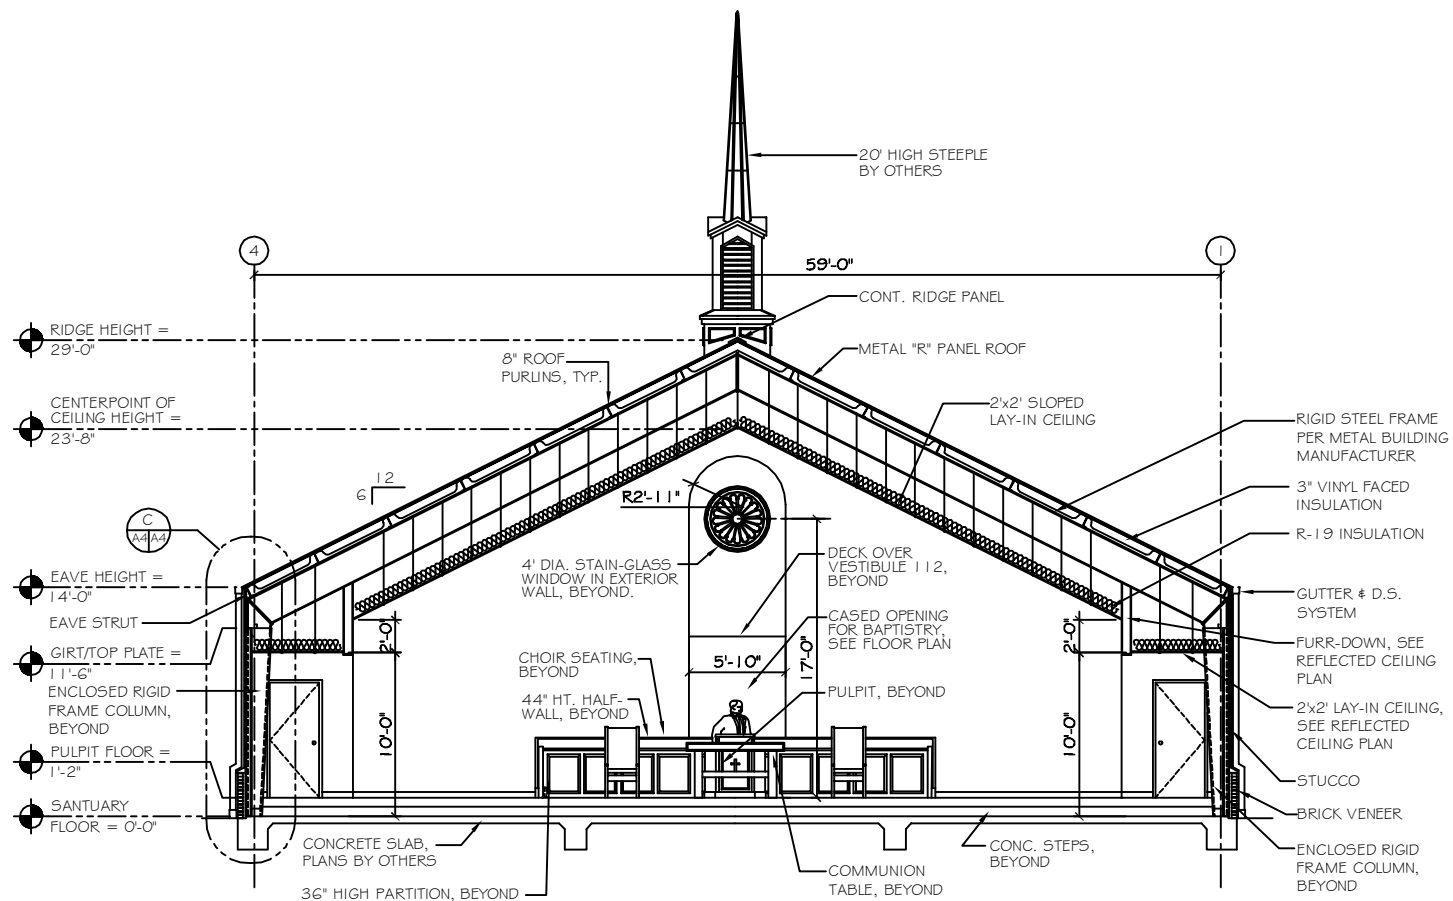

BUILDING SECTION THRU SANCTUARY  
SCALE: 3/16"=1'

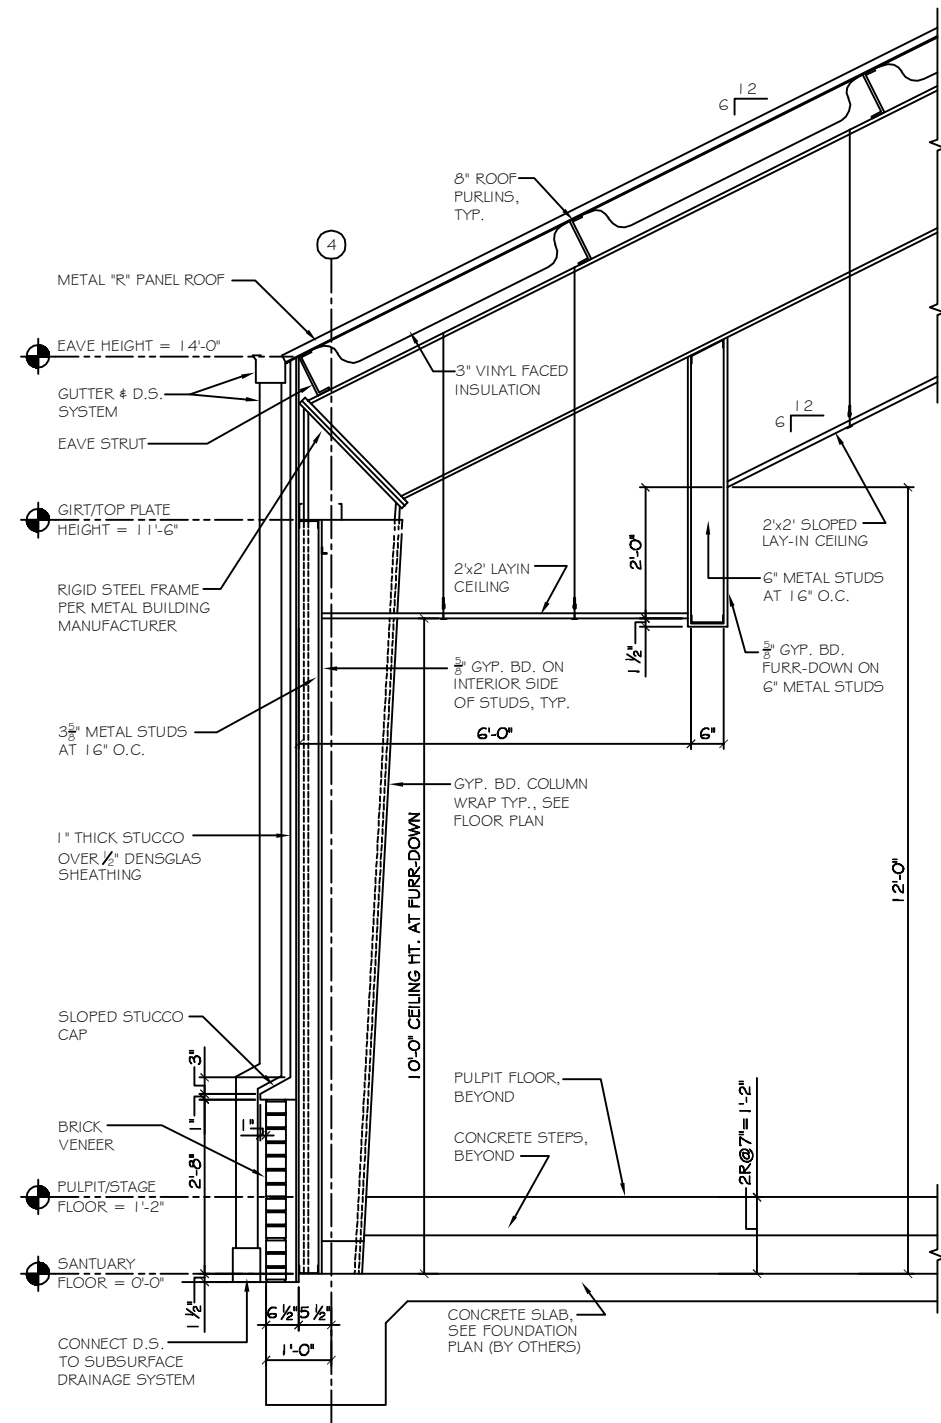

SANCTUARY WALL SECTION  
SCALE: 3/4"=1'

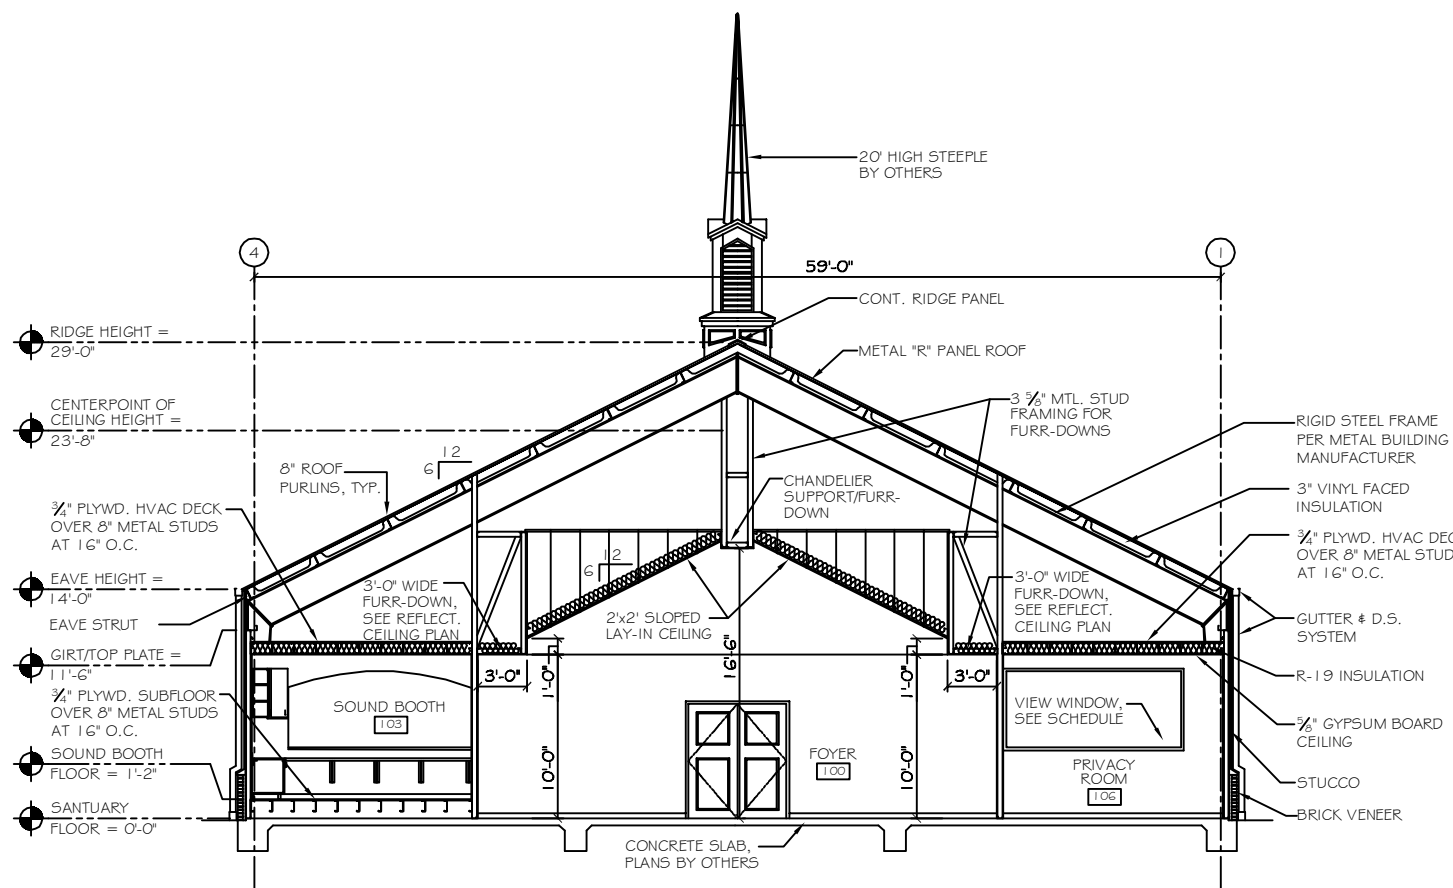

BUILDING SECTION THRU FOYER  
SCALE: 3/16"=1'

This document was created with Win2PDF available at <http://www.win2pdf.com>.  
The unregistered version of Win2PDF is for evaluation or non-commercial use only.  
This page will not be added after purchasing Win2PDF.