



FILE NAME: \\s:\projects\2022\19-06-2022\19-06-2022.dwg PLOT DATE: 06/15/2022 10:22:24 AM

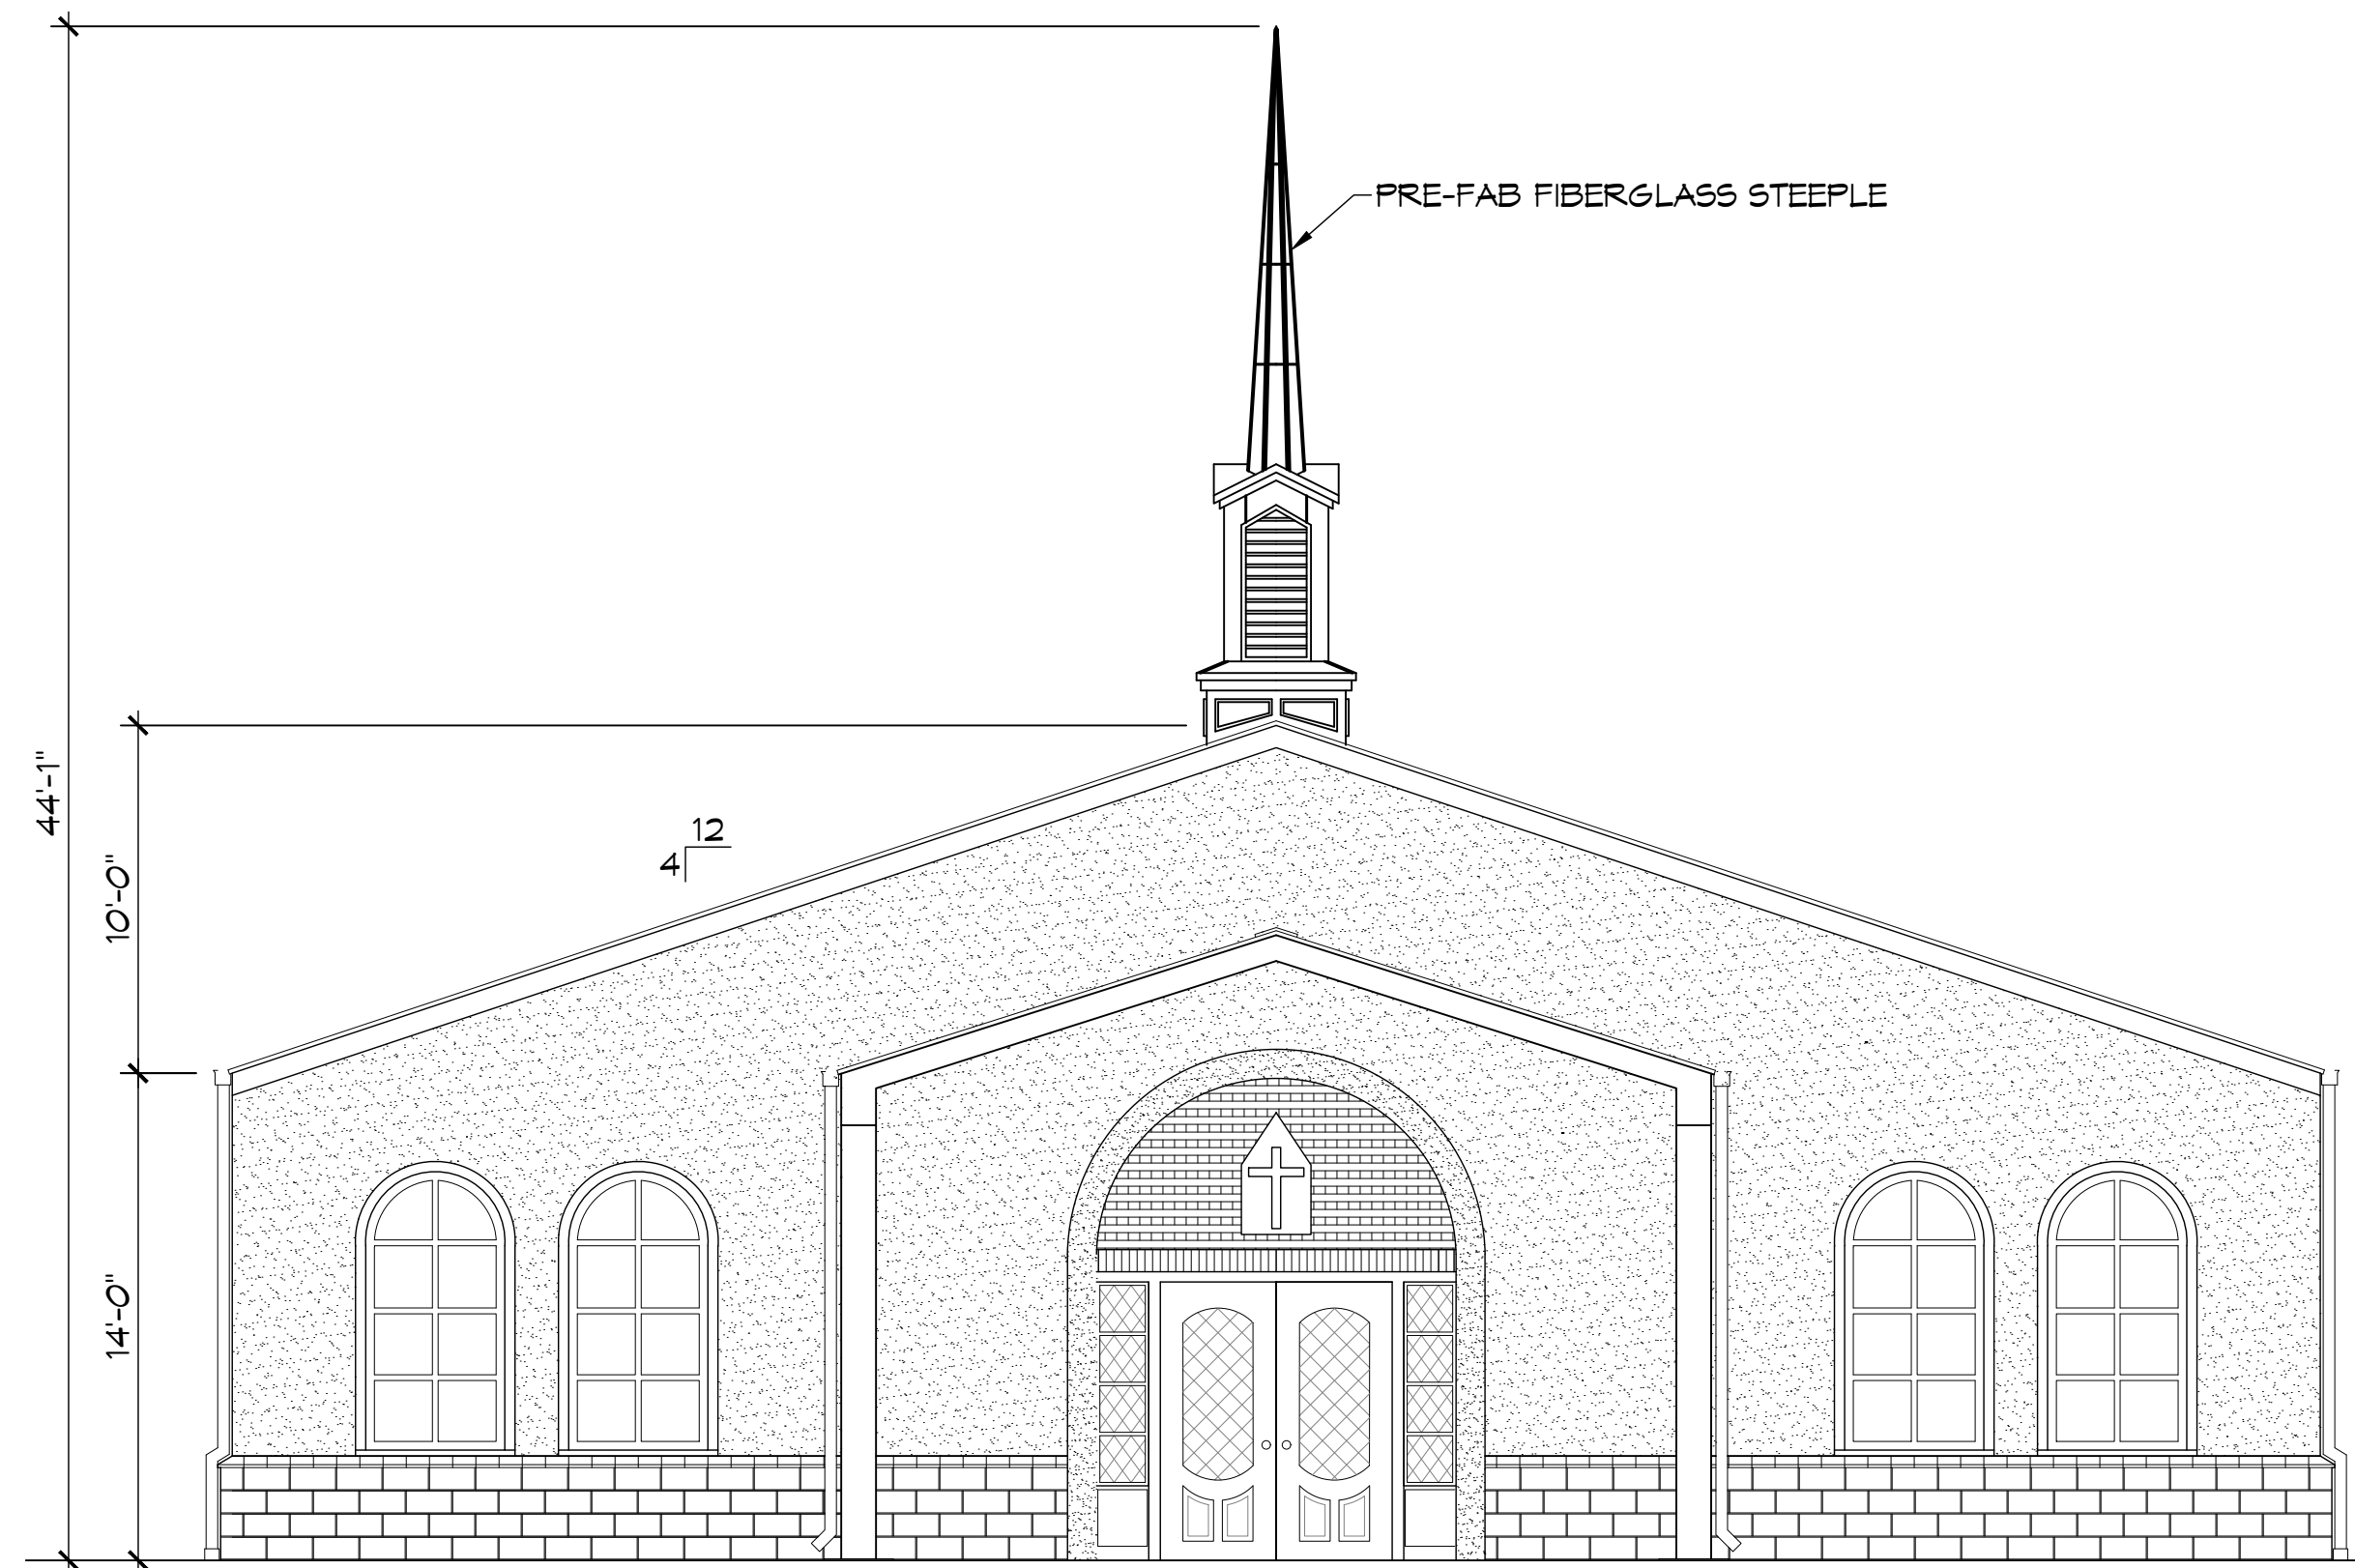


15 FRONT ELEVATION
SCALE: 3/16"=1'-0"

EAST

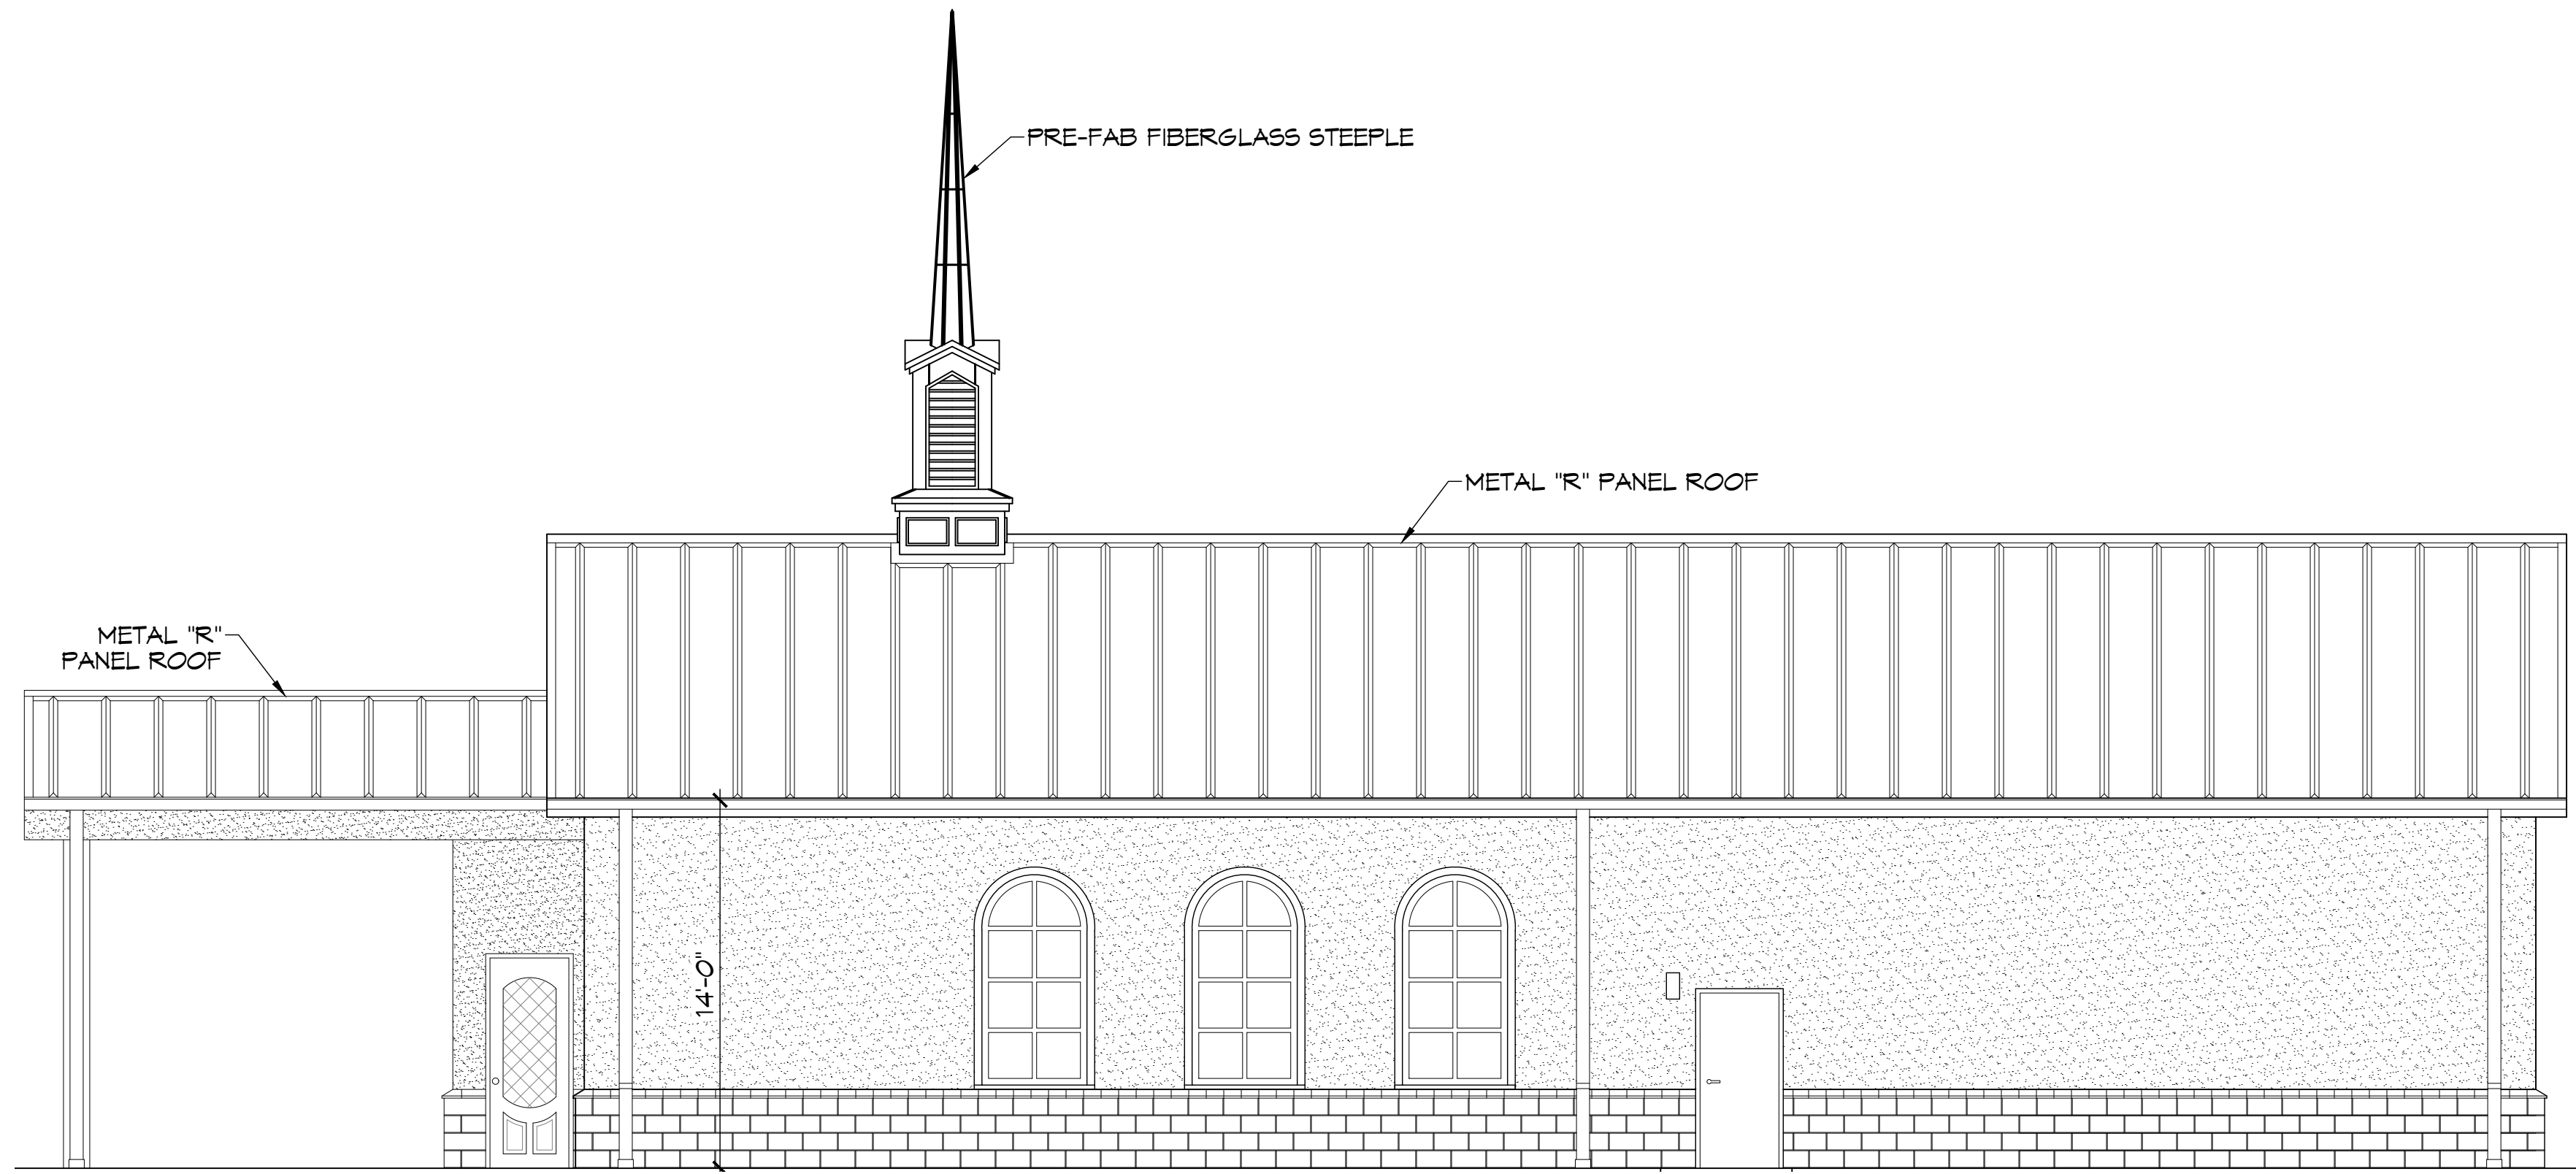


16 RIGHT ELEVATION
SCALE: 3/16"=1'-0"

NORTH

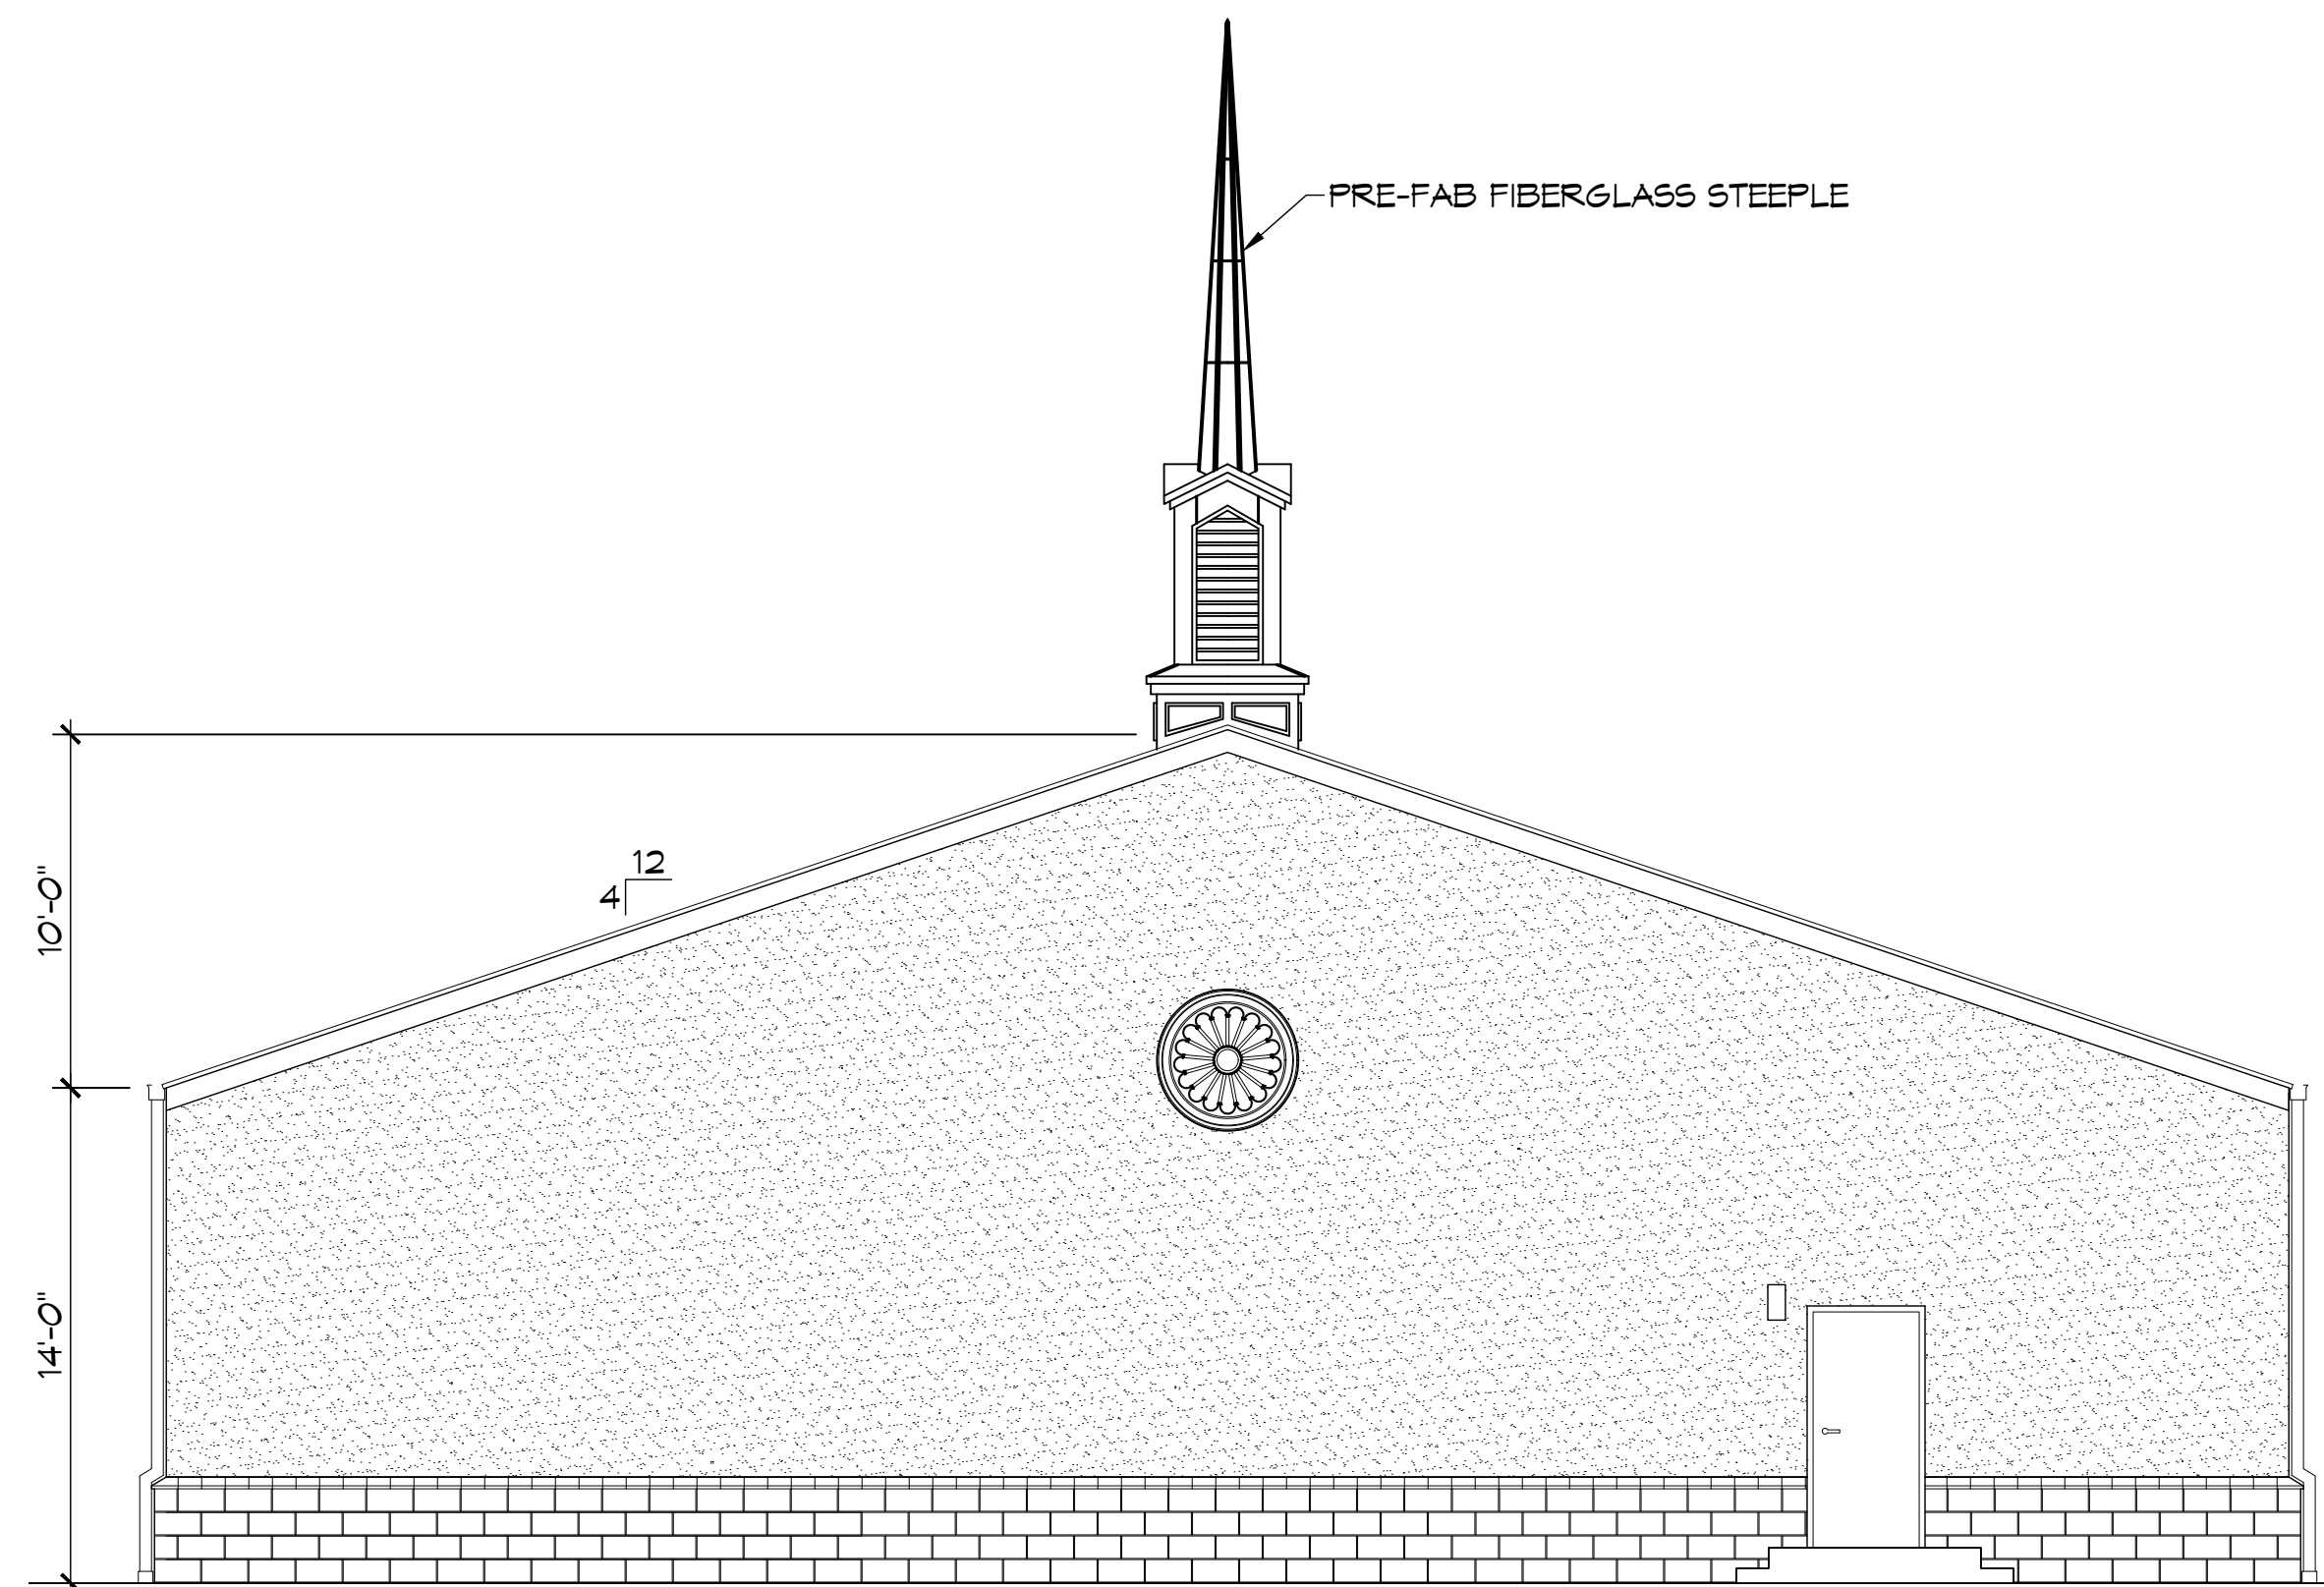

17 REAR ELEVATION
SCALE: 3/16"=1'-0"

WEST

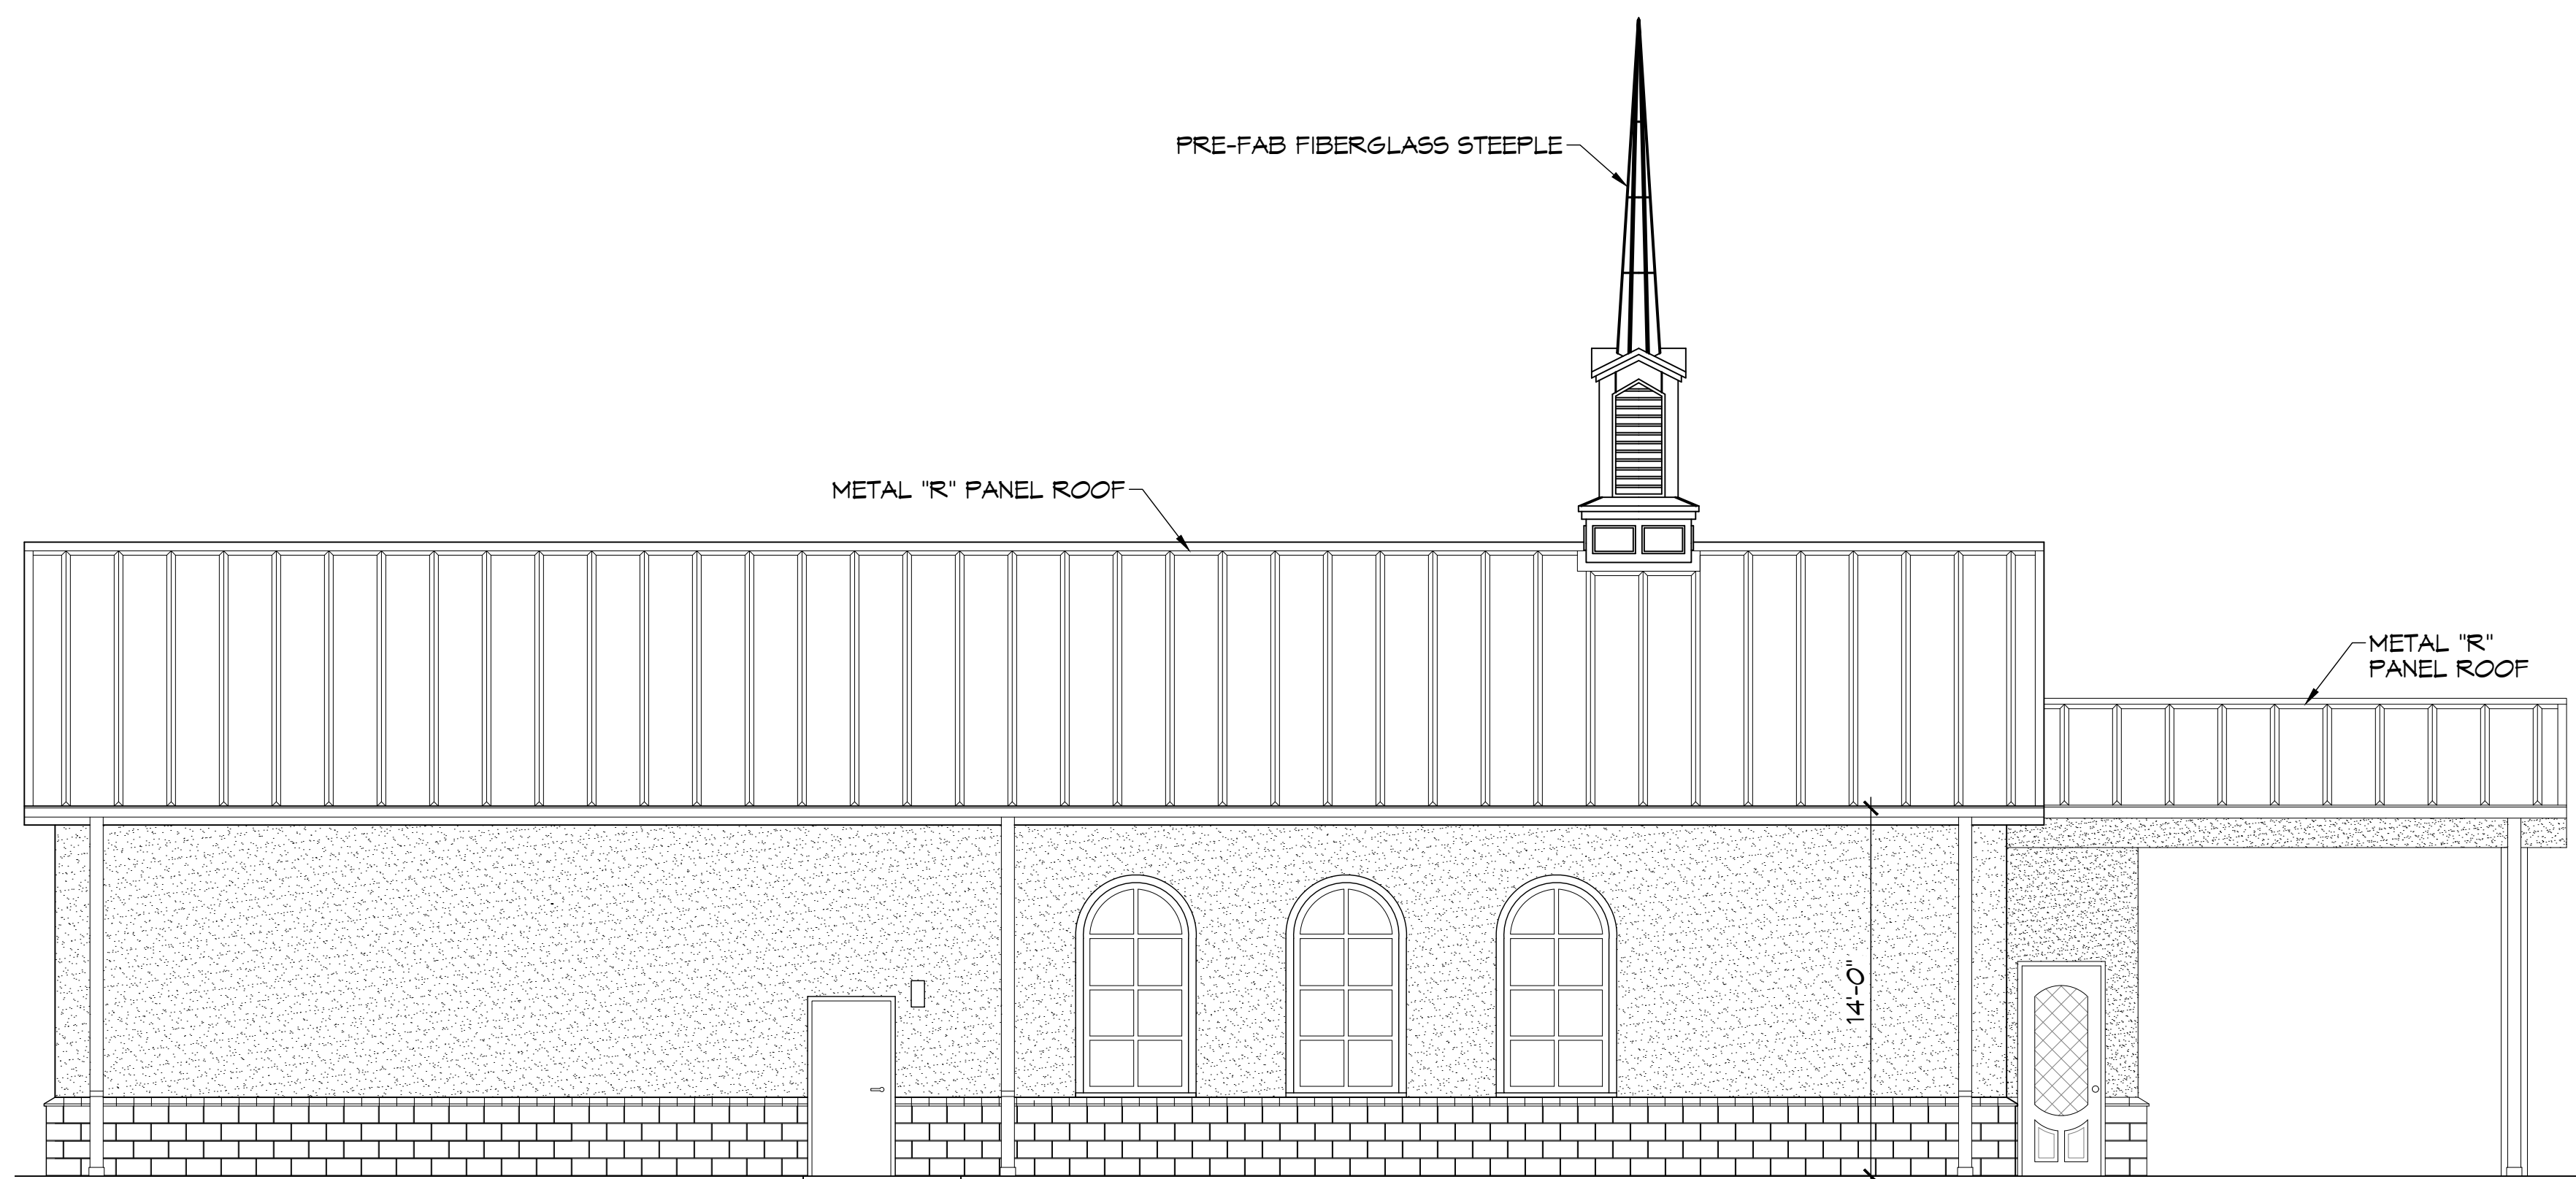

18 LEFT ELEVATION
SCALE: 3/16"=1'-0"

SOUTH

DAMMON
ENGINEERING, INC.
LOUISIANA & MISSISSIPPI

Chief Engineer: Brian Mistich, PE
554 Old Spanish Trail
Slidell, LA 70588
www.dammonengineering.com
info@dammonengineering.com
PH: 985.649.5832 F: 985.641.5950

| # | DESCRIPTION | DATE |
|---|-------------|------|
| | | |
| | | |
| | | |
| | | |

8770 LEGGETT ROAD
 SLIDELL, LA 70566
 JOB No: 2245 DATE: 06-15-2022
 DRAWN BY: CKD CHECKED BY: JMS

SHEET TITLE:
BLDG ELEVATIONS

DRAWING NUMBER:

A104

SHEET No: 6 of 13