


FILE NAME: J:\Projects\Community\Badon Church\BadonChurch.dwg
 DATE: 10/06/2022
 TIME: 10:06:00 AM
 USER: BAK

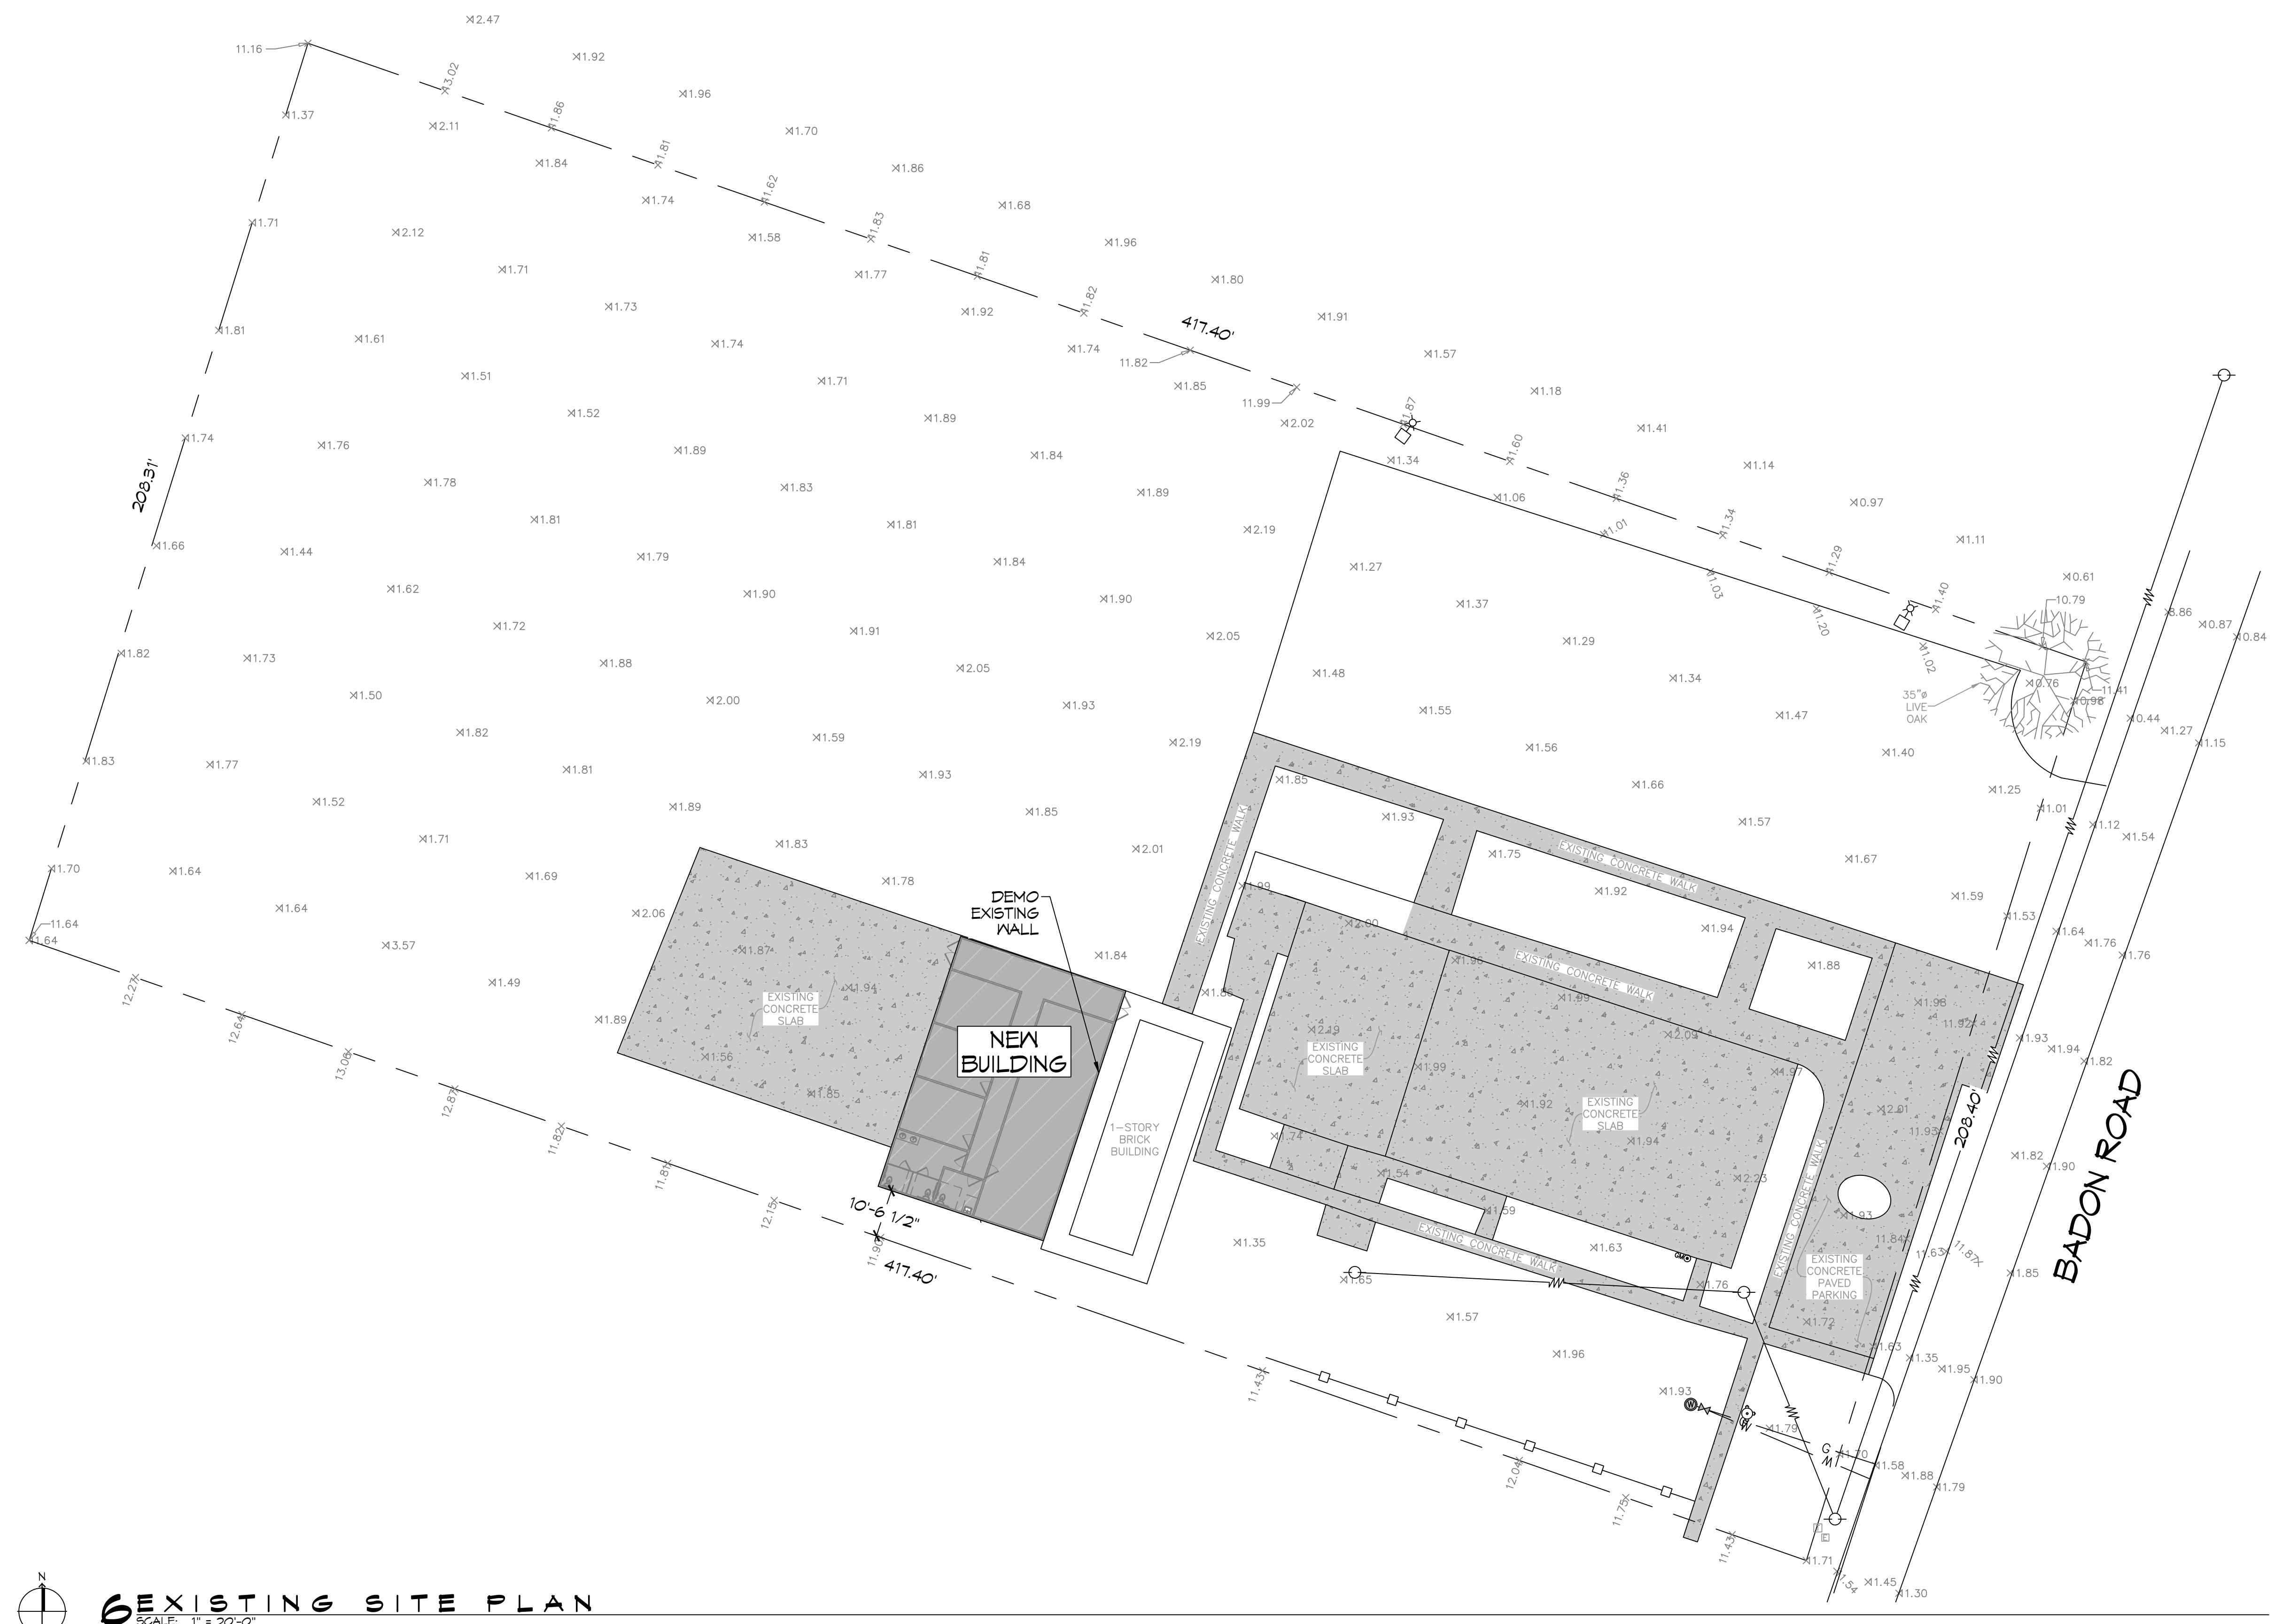

EXISTING SITE PLAN
 SCALE: 1" = 20'-0"

DAMMON
ENGINEERING, INC.
 LOUISIANA & MISSISSIPPI

www.dammonengineering.com
 info@dammonengineering.com
 554 Old Spanish Trail
 Slidell, LA 70458
 Chief Engineer: Brian Mistich, PE
 PH: 985.649.5832 F: 985.641.5950

# DESCRIPTION	DATE

COMMUNITY CHURCH
BAPTIST CHURCH
SLIDELL

9770 LEGGETT ROAD
 SLIDELL, LA 70460
 JOB No: 10/06/2022
 DRAWN BY: C&D/JTL
 CHECKED BY: BAK

SHEET TITLE:
 SITE PLAN

DRAWING NUMBER:
C101
 SHEET No: 3 of 13