




NOTE: AFF. = ABOVE FINISH FLOOR

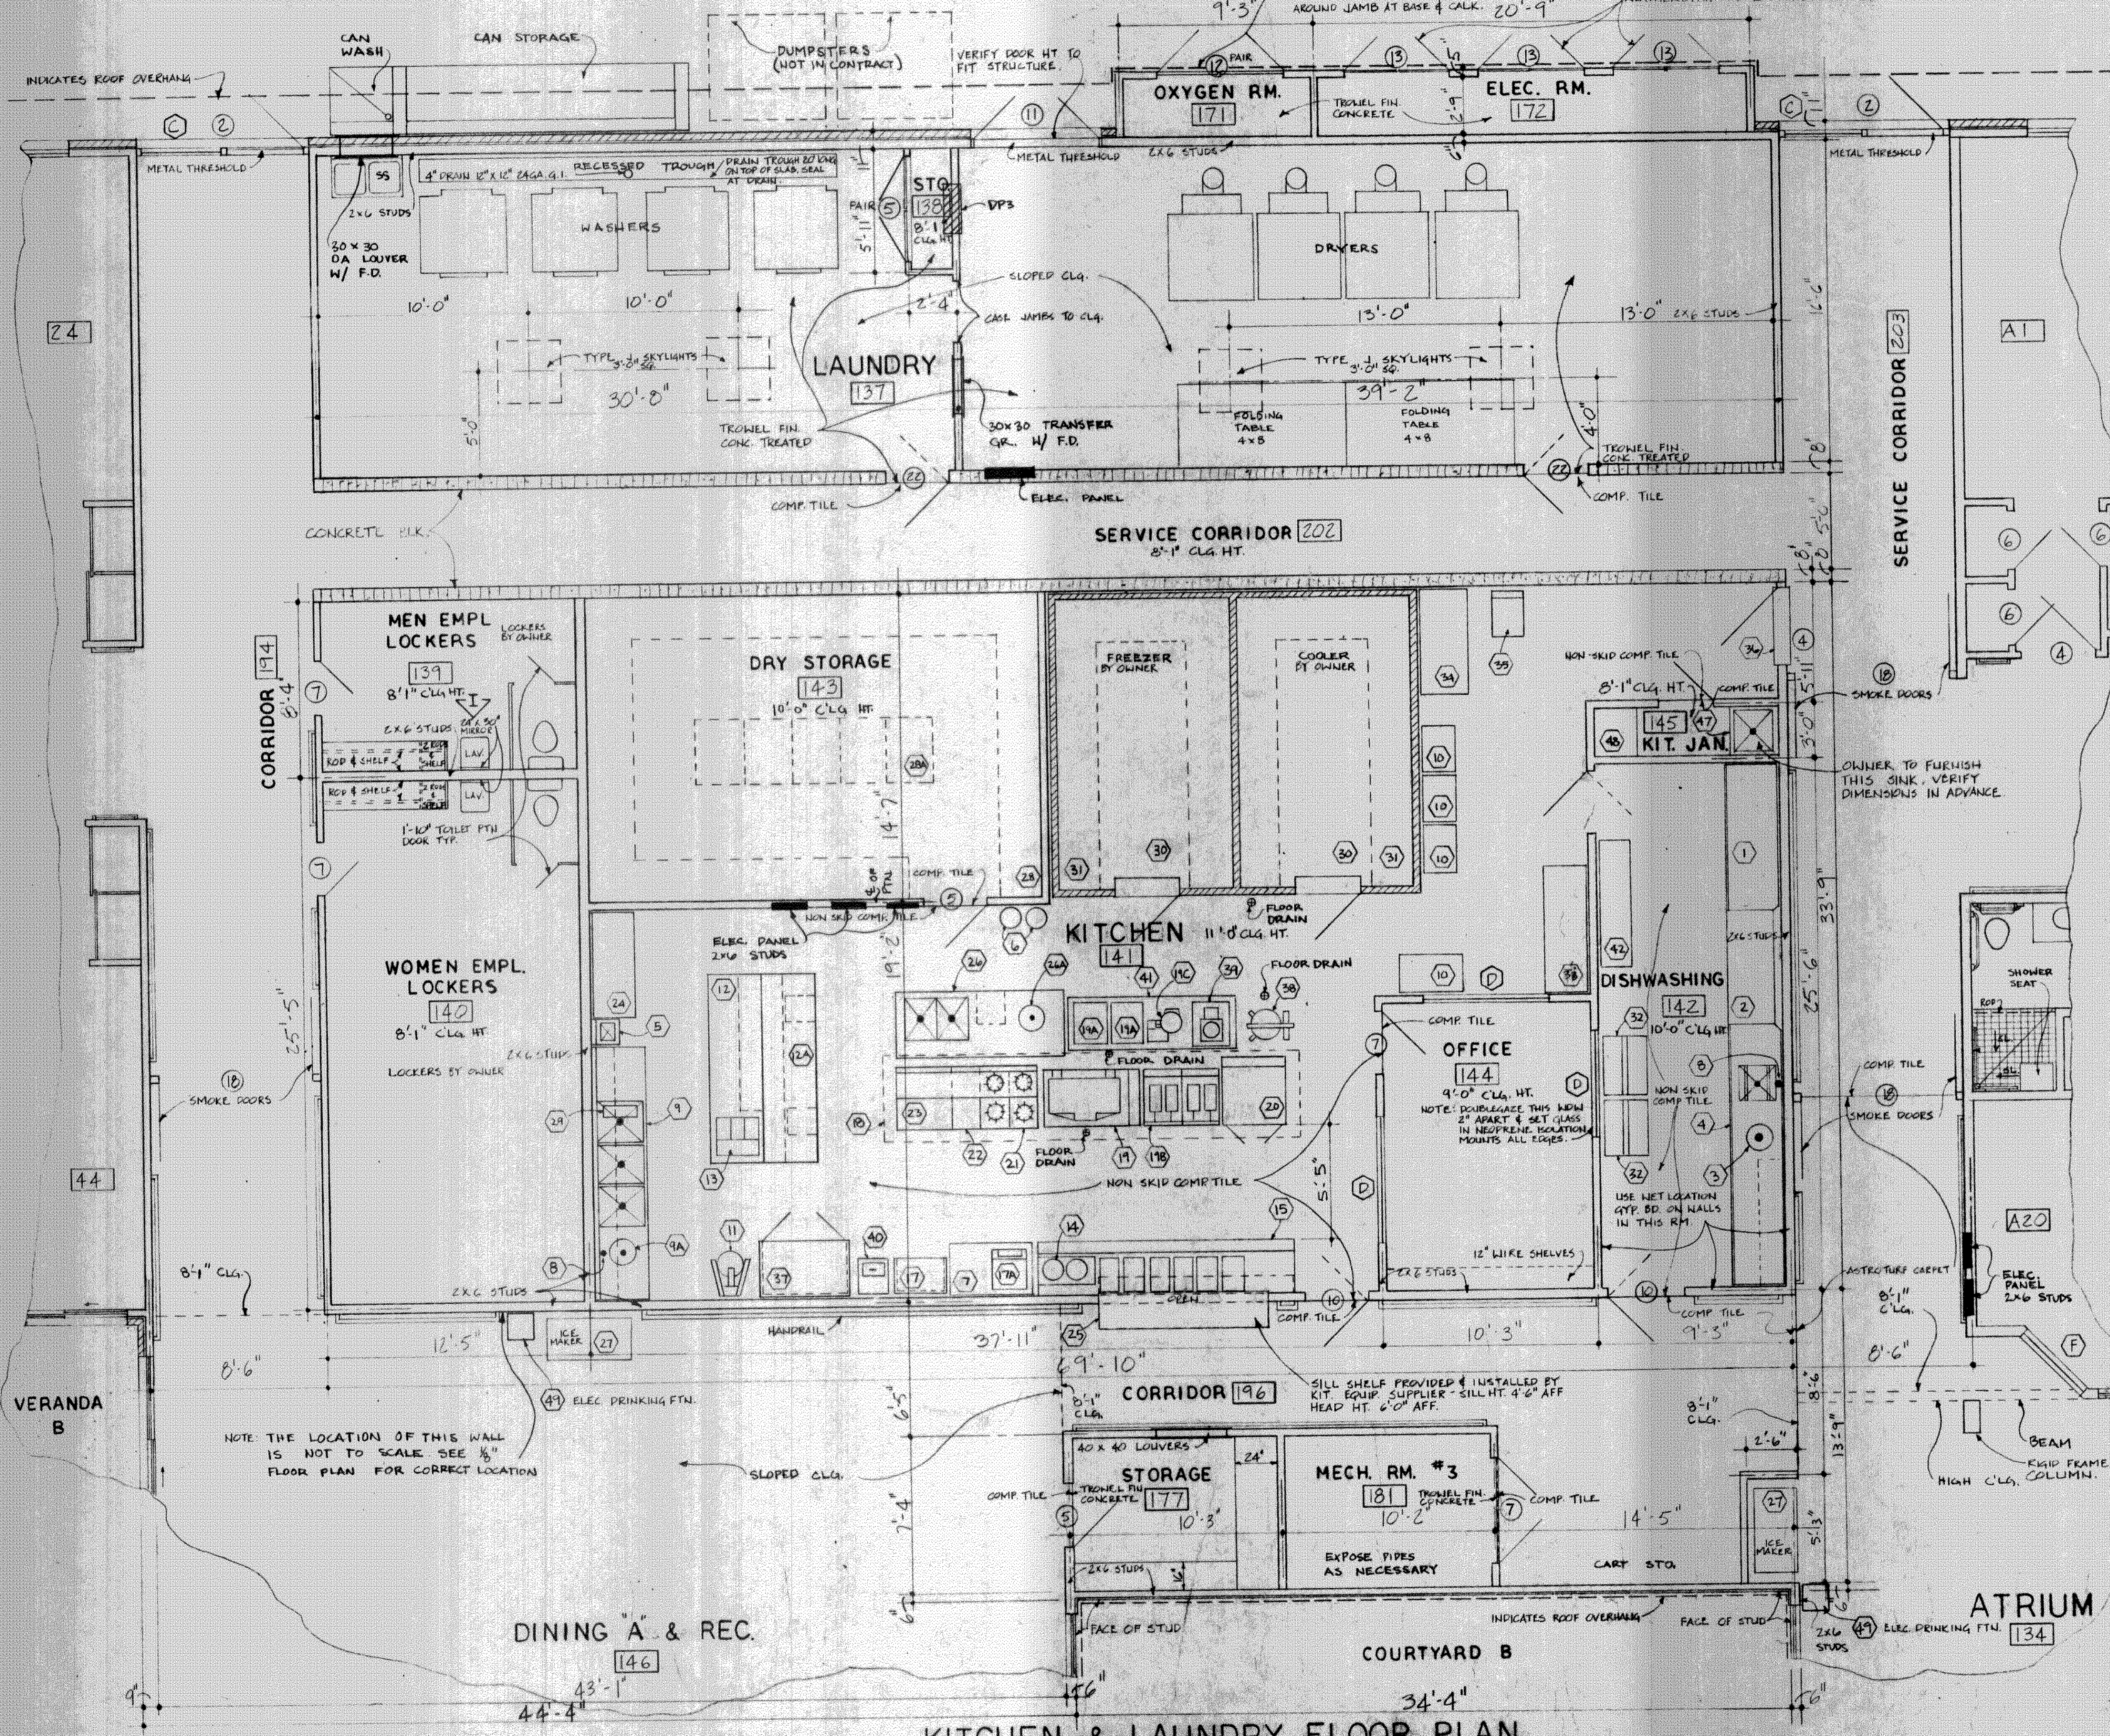

- KITCHEN EQUIPMENT**
- 1 CLEAN DISH TABLE
  - 2 DISHWASHER
  - 3 DISPOSER, 3 HP
  - 4 SOILED DISH TABLE
  - 5 HAND LAVATORY
  - 6 FIRE PROTECTION SYSTEM
  - 7 WORK TABLE W/ 2 DRAWERS
  - 8 PRE-RINSE ASSEMBLY W/ BRACKET
  - 9 POT & PAN SINK W/ FAUCETS & POT & PAN RACK
  - 10 DISPOSER, 3HP
  - 11 UTILITY CARTS
  - 12 MIXER
  - 13 COOK'S TABLE W/ SHELF & CABINET (9' X 30")
  - 14A WORK TABLE W/ 2 DRAWERS & OVERHEAD SHELF
  - 15 SLICER
  - 16 COFFEE MAKER
  - 17 TRAY MAKE-UP TABLE W/ & HOT FOOD WELLS
  - 18 ROLL WARMER
  - 19A TOASTER
  - 20 HOOD (28" X 4')
  - 21 TILTING SKILLET W/ SPACER
  - 22A CONVECTION COOKER
  - 23 FRYERS
  - 24 STEAM JACKETED KETTLE, 10 QT.
  - 25 CONVECTION OVEN, DOUBLE
  - 26 GRATE TOP RANGE
  - 27 SPREADER PLATE
  - 28 MIDDLE TOP RANGE
  - 29A POT AND PAN STORAGE RACK (5' X 2'-0")
  - 30 PASS-THRU SHELF
  - 31 VEGETABLE PREP TABLE, SINKS, FAUCET AND DRAWER
  - 32A DISPOSER, 2 HP
  - 33 ICE MAKER (NOT IN KITCHEN AREA)
  - 34 SHELVING FOR DRY STORAGE AREA (28A) CAN STORAGE
  - 35 SHELVES
  - 36 SINK HEATER
  - 37 HALF-IN COOLER/ FREEZER
  - 38 SHELVING FOR COOLER/FREEZER
  - 39 DISH CARTS
  - 40 GLASS STORAGE RACK
  - 41 RECEIVING TABLE
  - 42 SCALE
  - 43 AIR CURTAIN
  - 44 REACH-IN REFRIGERATOR
  - 45 CUTTER-MIXER
  - 46 FOOD PROCESSOR
  - 47 ICE CRUSHER
  - 48 WORK TABLE
  - 49 POT AND PAN STORAGE RACK 6' X 18'
  - 50 MICROWAVE OVEN (LOCATED IN NURSES STATION)
  - 51 REACH-IN REFRIGERATOR (LOCATED IN NURSES STATION)
  - 52 UNDER-COUNTER REFRIGERATOR (LOCATED IN NURSES STATION)
  - 53 ICE MAKER (LOCATED IN NURSES STATION)
  - 54 MOP SINK (SINK FURNISHED BY OWNER)
  - 55 CHEMICAL STORAGE SHELF
  - 56 OASIS TYPE DRINKING FTM. W/ GLASS FILLER
  - 57 ONE FOUNTAIN ONLY - STR. HT.

THESE PLANS WERE PREPARED BY ME OR UNDER MY DIRECT SUPERVISION, AND TO THE BEST OF MY KNOWLEDGE AND BELIEF THEY COMPLY WITH ALL APPLICABLE AND PERTINENT REGULATIONS. I AM A LICENSED ARCHITECT AND AM REGISTERED AS SUCH IN THE STATE OF LOUISIANA. I AM NOT PROVIDING CONTRACT ADMINISTRATION DURING CONSTRUCTION.

*J. M. Huddleston*

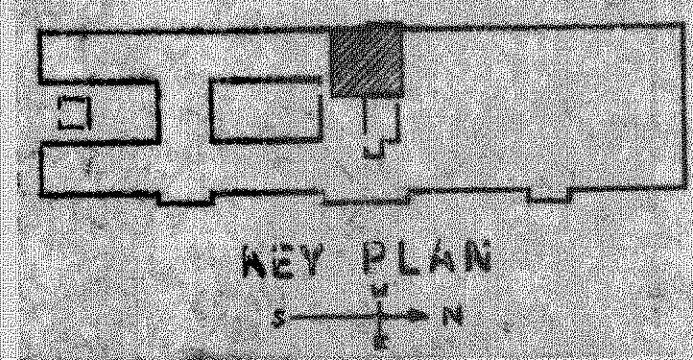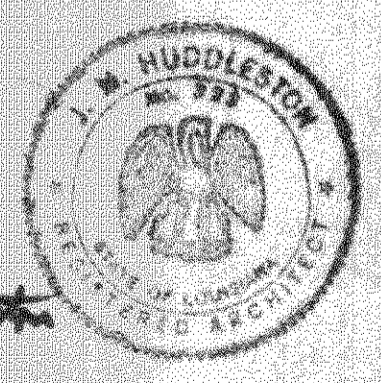

**KITCHEN & LAUNDRY FLOOR PLAN**  
SCALE 1/4" = 1'-0"

**WHITE & ENGINEERS**  
ARCHITECTS -  
2801 N. HULLEN ST. METairie, LA 70002  
J. M. HUDDLESTON, AIA (504) 887-5250 WILLIAM H. WHITE, PE (504) 394-4618

**HUDDLESTON & WHITE**  
ARCHITECTS  
CHATEAU LIVING CENTER  
NURSING HOME  
216 VILLAGE ROAD  
KENNER, LA

DATE: 9/15/83  
SHEET NO. 7  
OF 64 SHEETS