




LEFT SIDE ELEVATION  
SCALE: 3/16"=1'-0"

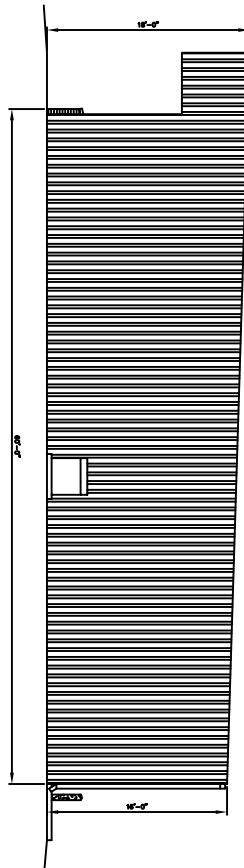

RIGHT SIDE ELEVATION  
SCALE: 3/16"=1'-0"

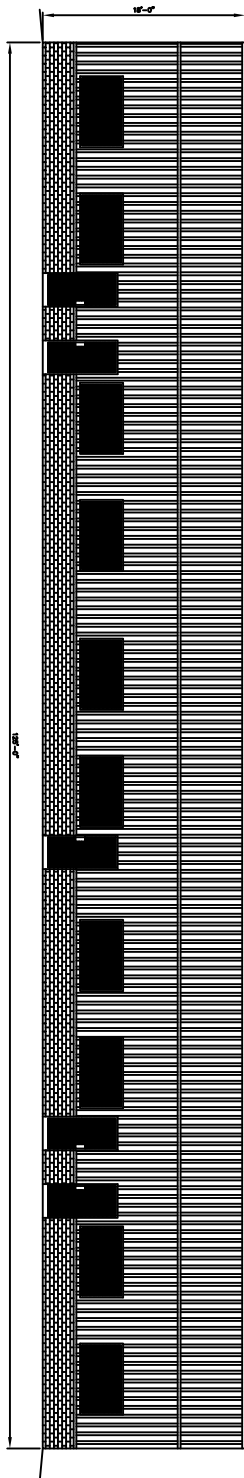

FRONT ELEVATION  
SCALE: 3/16"=1'-0"

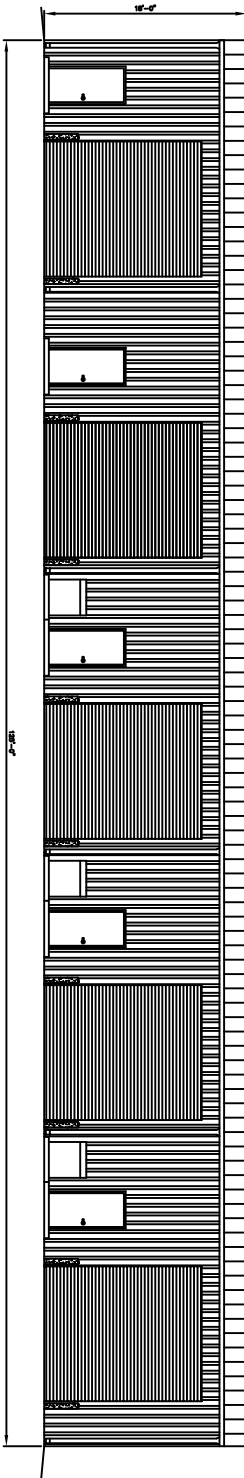

REAR ELEVATION  
SCALE: 3/16"=1'-0"

SCALE: AS NOTED	FILE:	JOB NO. 1689	DATE: 06-17-05	SHEET 10	A-3

NEW OFFICE BUILDING

**DAMMON ENGINEERING, INC.**  
ARCHITECTS - ENGINEERS

2000 OLD SPANISH TRAIL, STE 100 986-649-5832 SLIDELL, LA. 70468  
DAMMONENGINEERING.COM

EXTERIOR ELEVATIONS
REINE CONSTRUCTION CORP. HOWZE BEACH ROAD SLIDELL, LOUISIANA