




**FRONT ELEVATION**  
SCALE: 3/16"=1'-0"

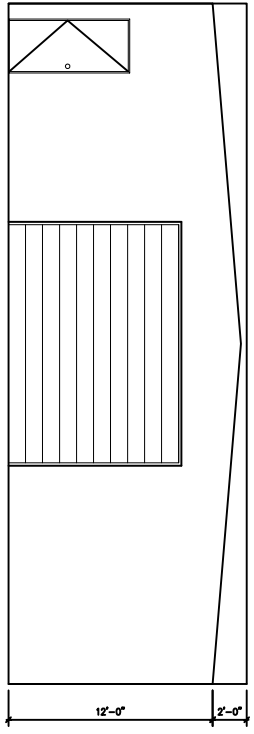

**REAR ELEVATION**  
SCALE: 3/16"=1'-0"

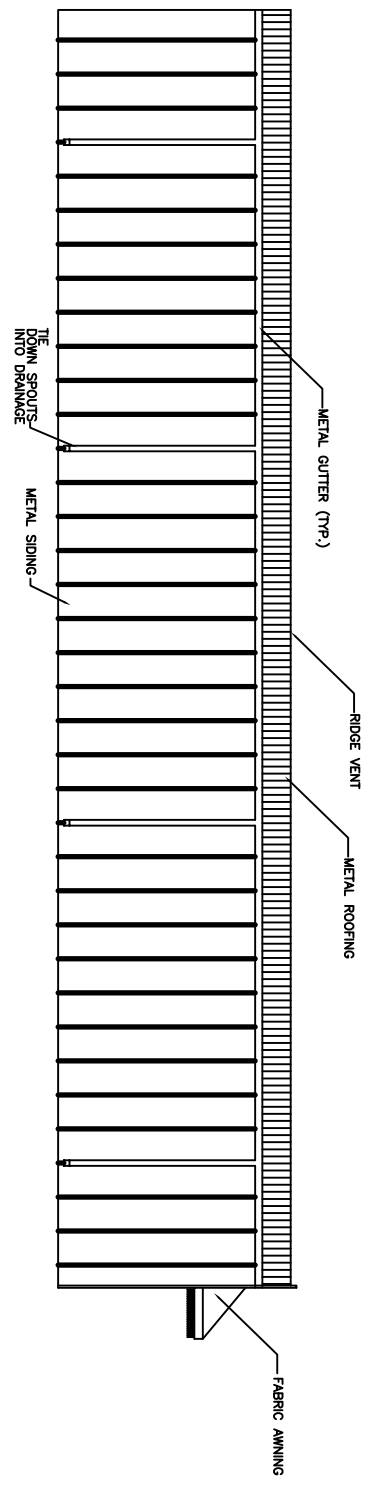

**RIGHT SIDE ELEVATION**  
SCALE: 3/16"=1'-0"

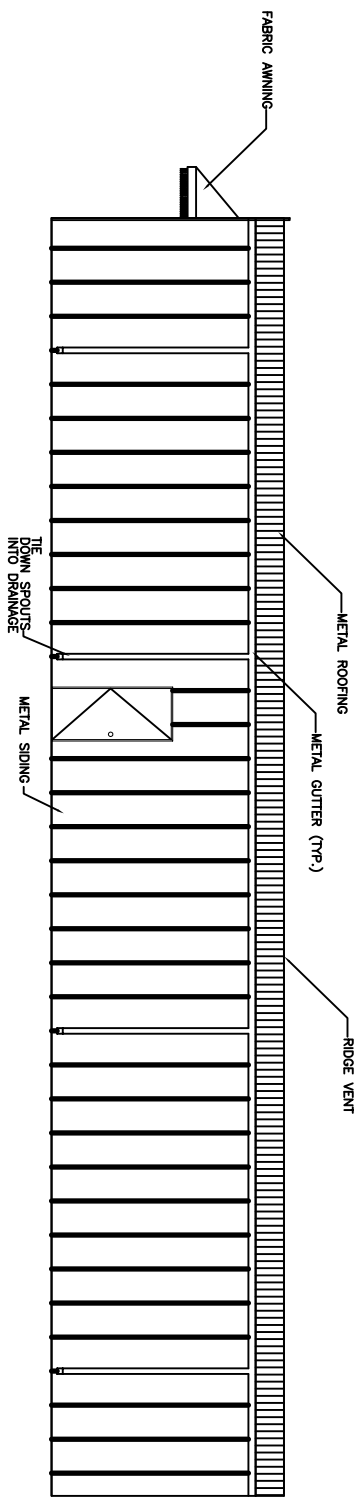

**LEFT SIDE ELEVATION**  
SCALE: 3/16"=1'-0"

**ELEVATION PLAN**  
PARISH CAB  
1189 FREMAUX AVENUE  
SLIDELL, LOUISIANA

PARISH CAB  
**DAMMON ENGINEERING, INC.**  
1095 FLORIDA AVENUE 985-649-5832 SLIDELL, LA. 70458  
DAMMONENGINEERING.COM

SCALE: AS NOTED  
FILE:  
JOB NO. 1847  
DATE: 3-17-07  
SHEET  
**A-2**  
OF