




FRONT ELEVATION
SCALE: 3/16"=1'-0"

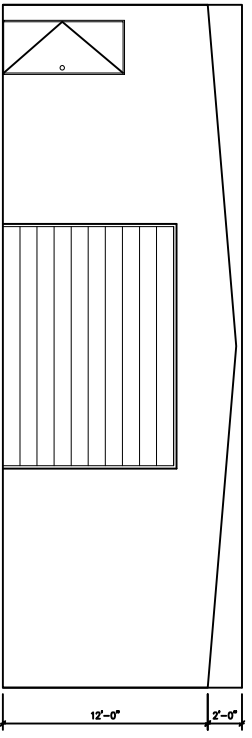

REAR ELEVATION
SCALE: 3/16"=1'-0"

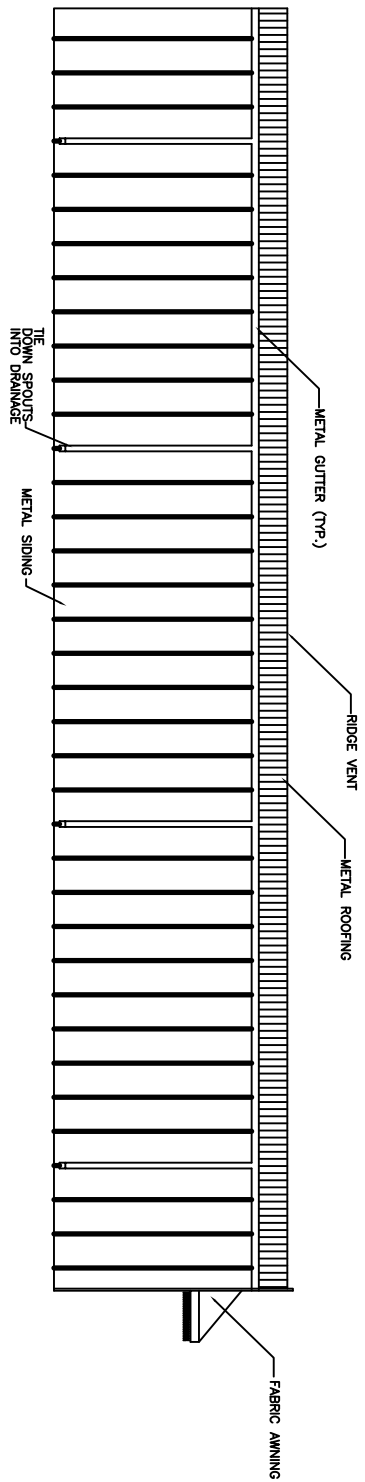

RIGHT SIDE ELEVATION
SCALE: 3/16"=1'-0"

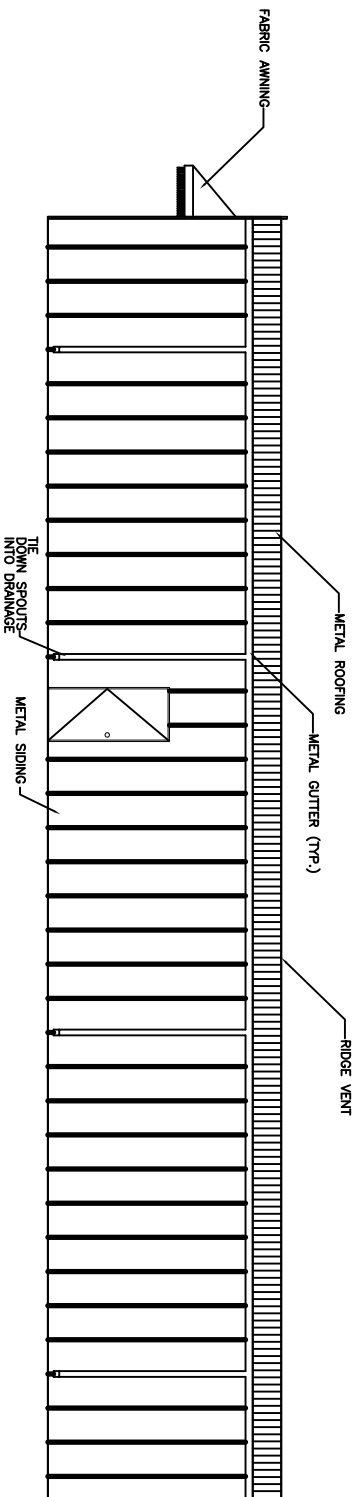

LEFT SIDE ELEVATION
SCALE: 3/16"=1'-0"

ELEVATION PLAN

PARISH CAB
1189 FREMAUX AVENUE
SLIDELL, LOUISIANA

PARISH CAB
DAMMON ENGINEERING. INC.
 1095 FLORIDA AVENUE 985-649-5832 SLIDELL, LA. 70458
 DAMMONENGINEERING.COM

SCALE: AS NOTED

FILE:

JOB NO. 1847

DATE: 3-17-07

SHEET

A-2

OF