


2,035 sf

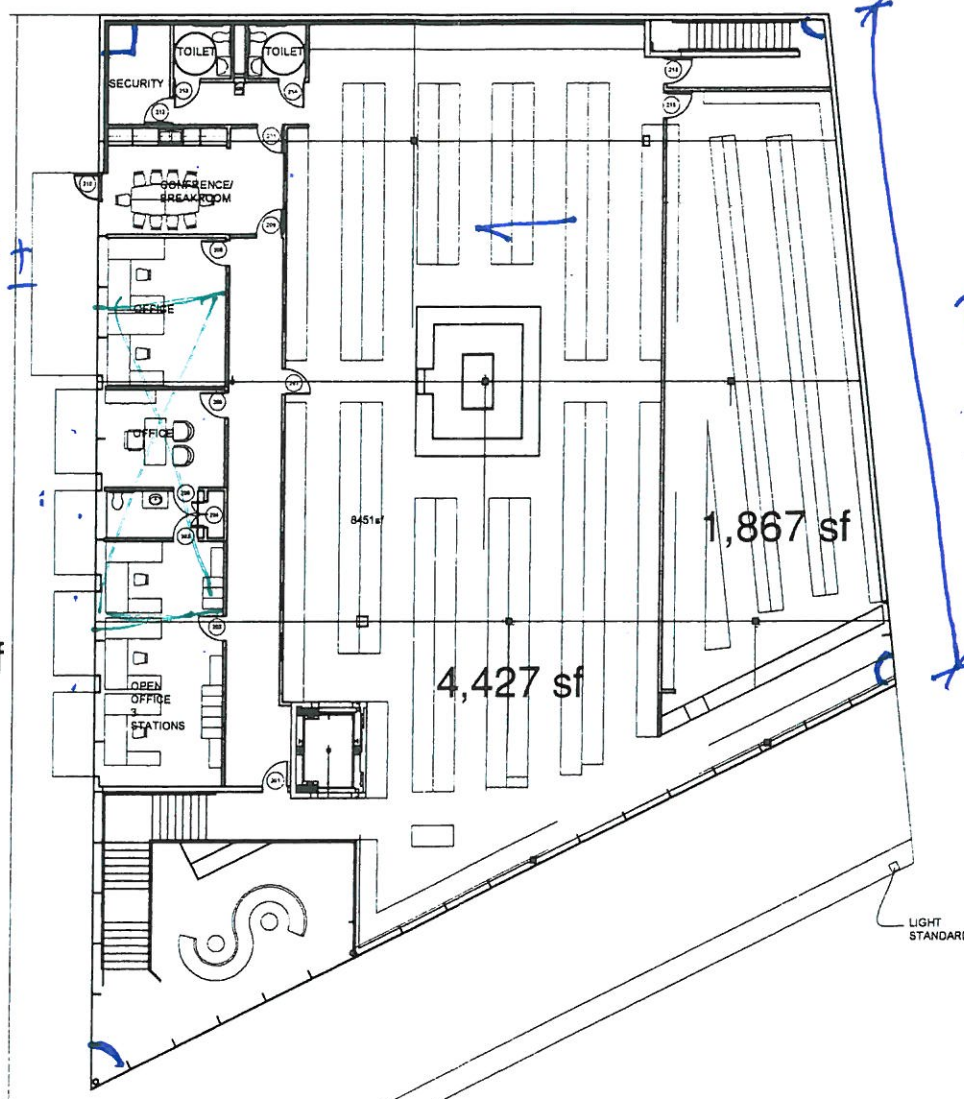

LIGHT STANDARD

LIGHT STANDARD

1 Second Floor Plan  
3/8" = 1'-0"

10,837 SQ. FT.

Hubcap, Tire & Wheel, Inc.  
4200 Jefferson Hwy., Jefferson, Louisiana 70121

Second Floor Plan

DESIGNED BY	PH
DRAWN BY	HL
CHECKED BY	
PROJECT NO.	HUB
REV.	A

SCALE AS NOTED  
DATE 5/16/98

A101

