

A200


Sheet 13 of 13

DATE	1308
SCALE	AS NOTED
PROJECT NO.	HUB
DESIGNED BY	M
CHECKED BY	M
DATE	1308


Elevation

Hubcap, Tire & Wheel, Inc.
4200 Jefferson Hwy., Jefferson, Louisiana 70121

1 Front Elevation (Jefferson Hwy.)
1/8" = 1'-0"

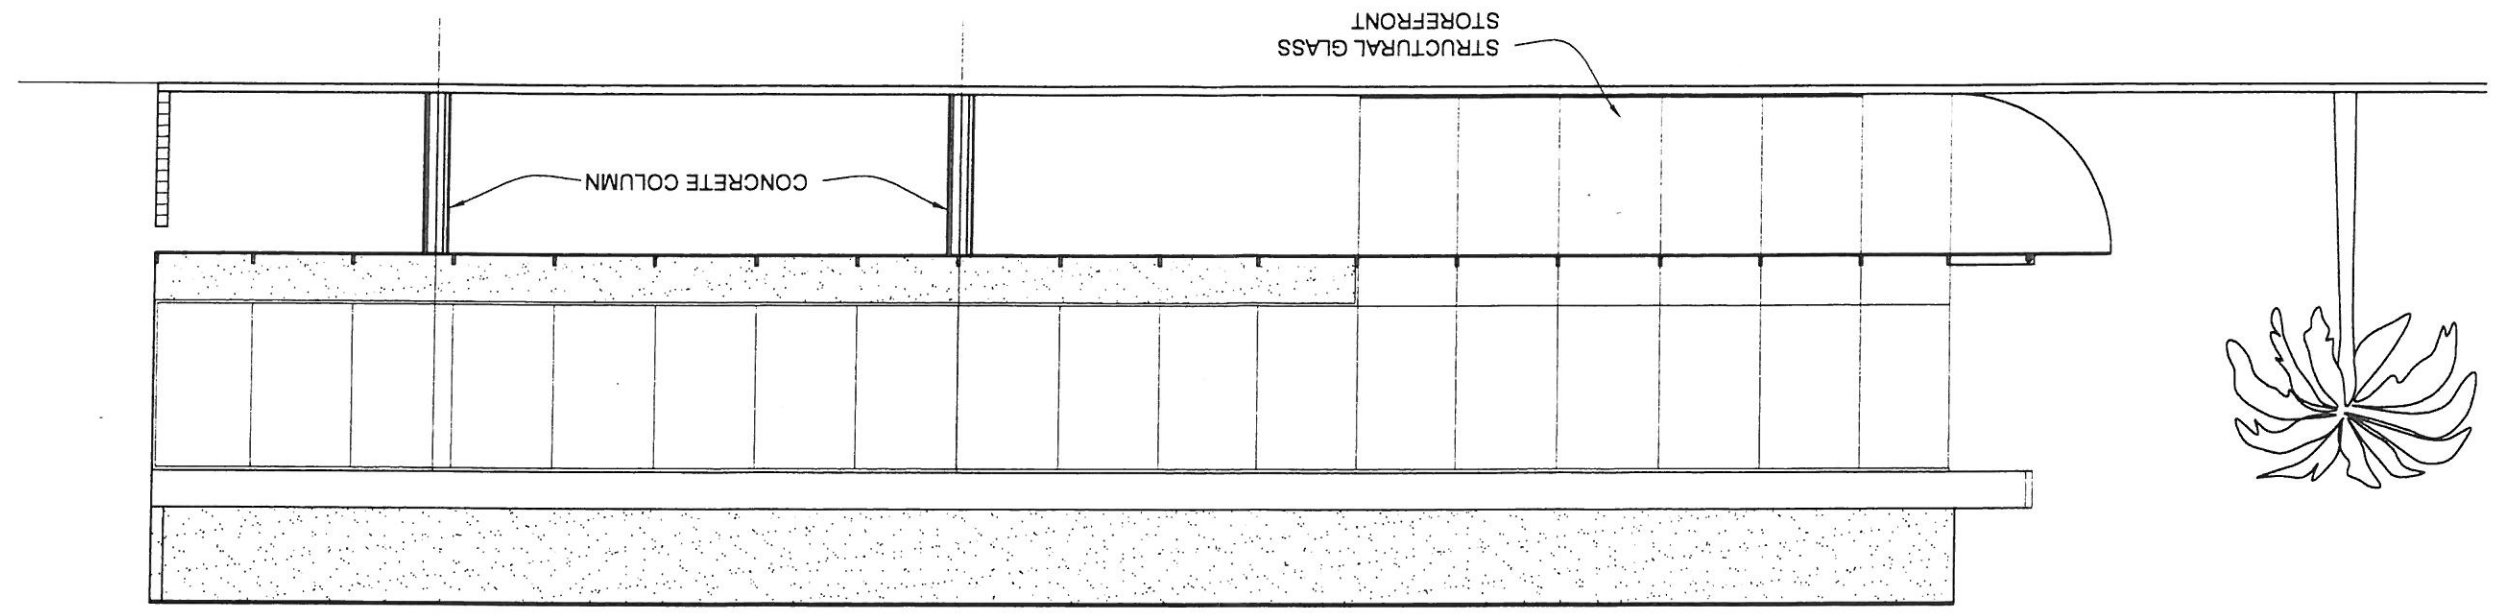

2 Side Elevation (Hwy. Drive)
1/8" = 1'-0"

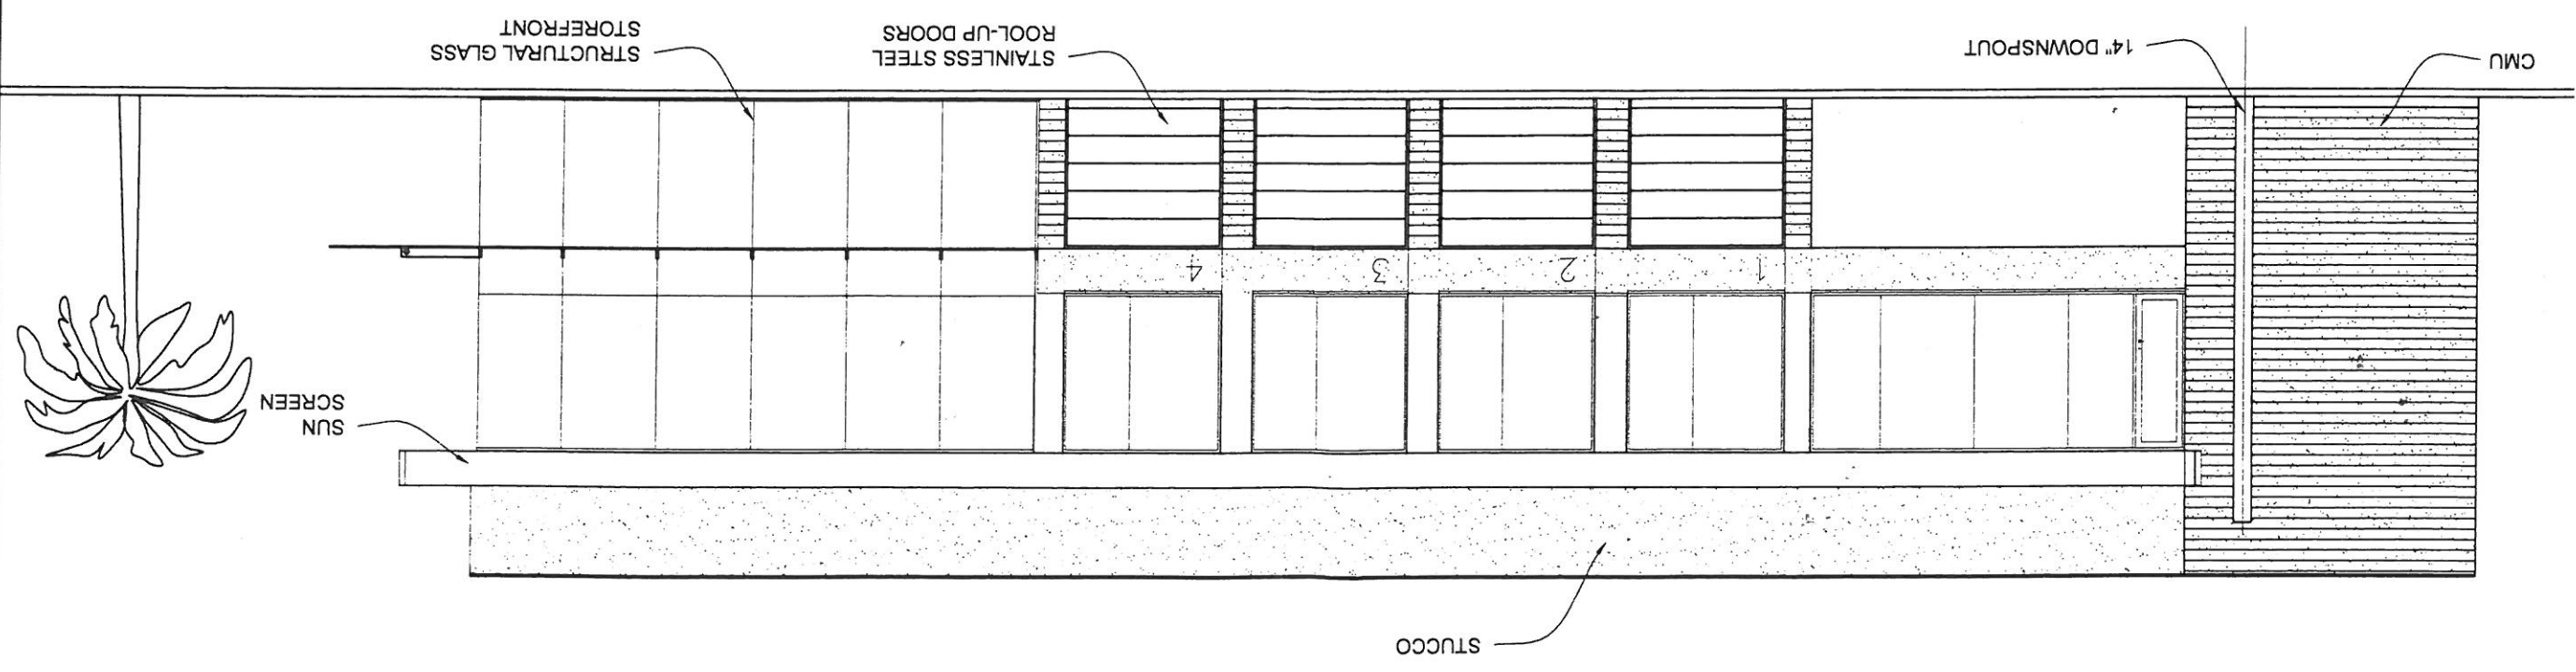


A200

DATE	12/08
SCALE	AS NOTED
PROJECT NO.	HUB
CLIENT	BY
DESIGNED BY	BY


Elevation

Hubcap, Tire & Wheel, Inc.
4200 Jefferson Hwy., Jefferson, Louisiana 70121

1
Scale = 1/4"
Front Elevation (Jefferson Hwy.)


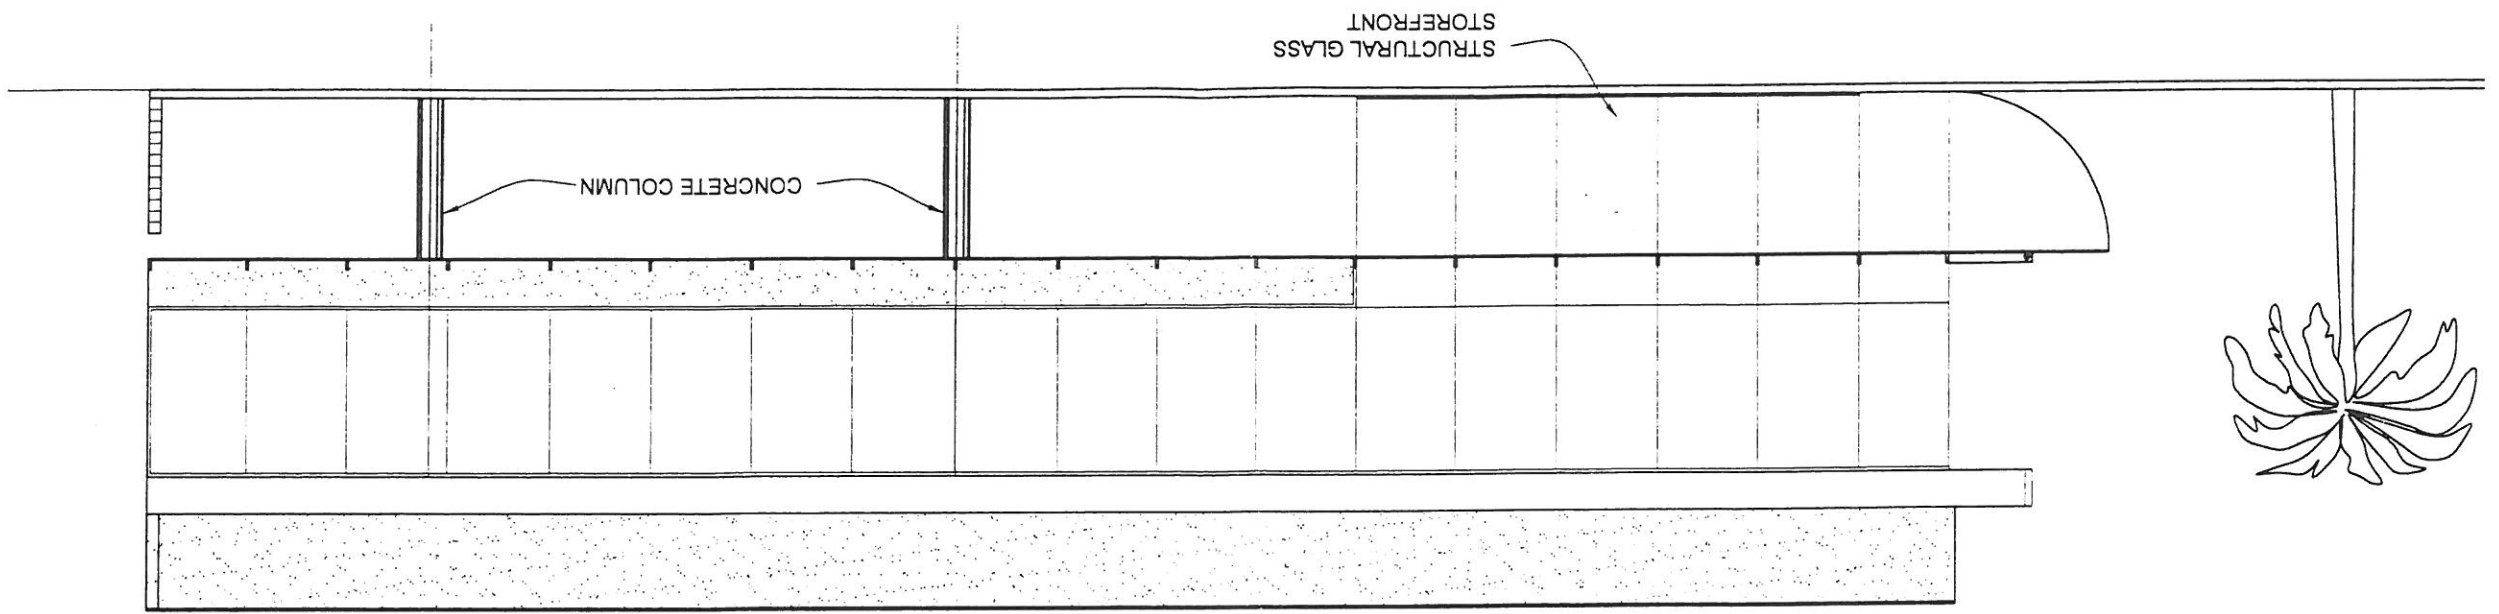


2
Scale = 1/4"
Side Elevation (Hwy. Drive)

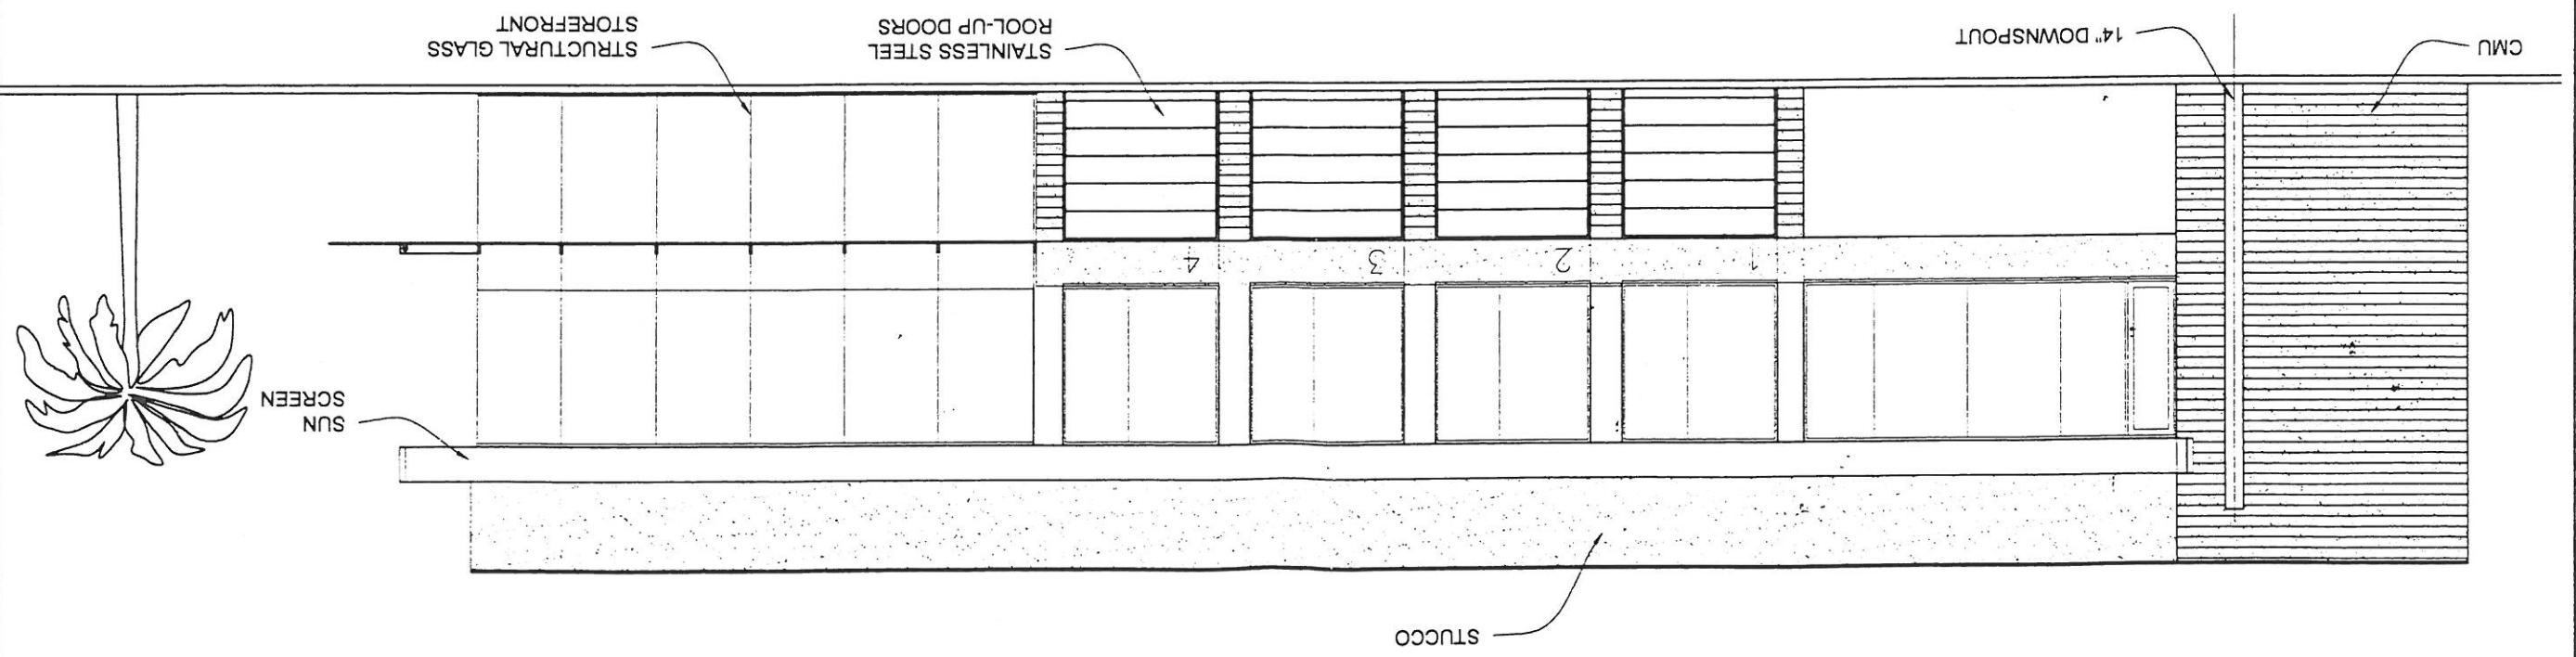

SHEET 13 OF

SHEET 3
A201
 DATE 12/08
 SCALE 1/8" = 1'-0"
 PROJECT NO. HUB
 CHECKED BY
 DRAWN BY
 Elevation
 Hubcap, Tire & Wheel, Inc.
 4200 Jefferson Hwy., Jefferson, Louisiana 70121

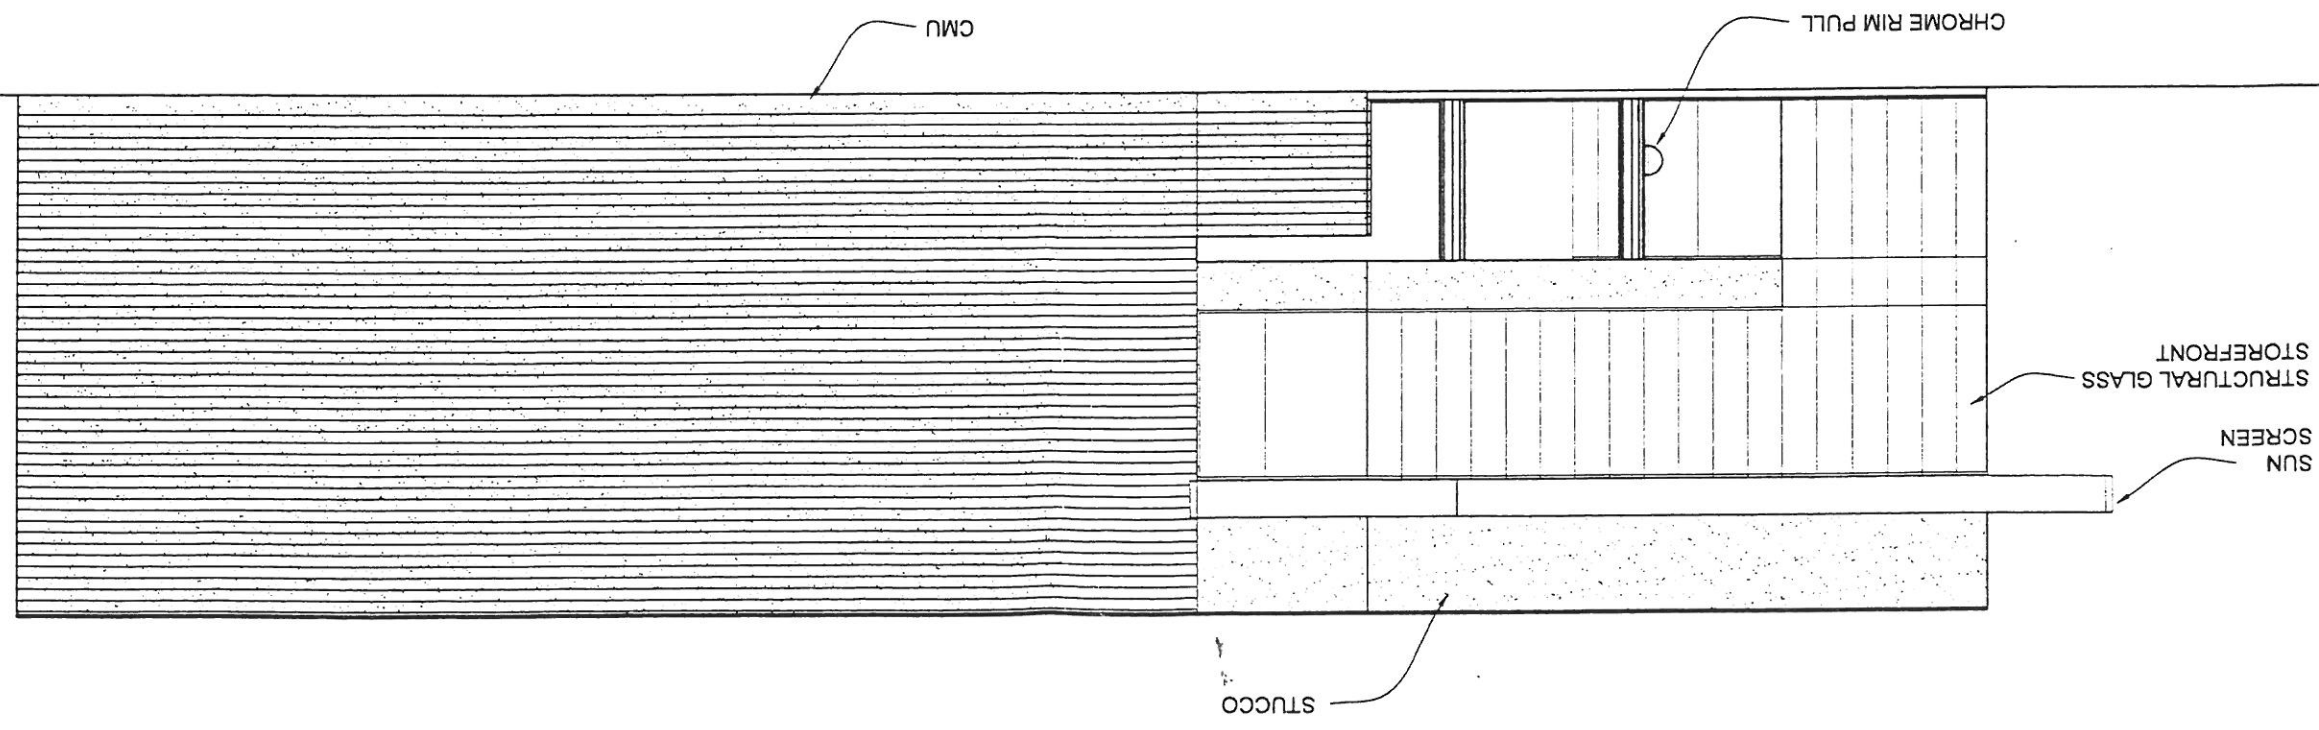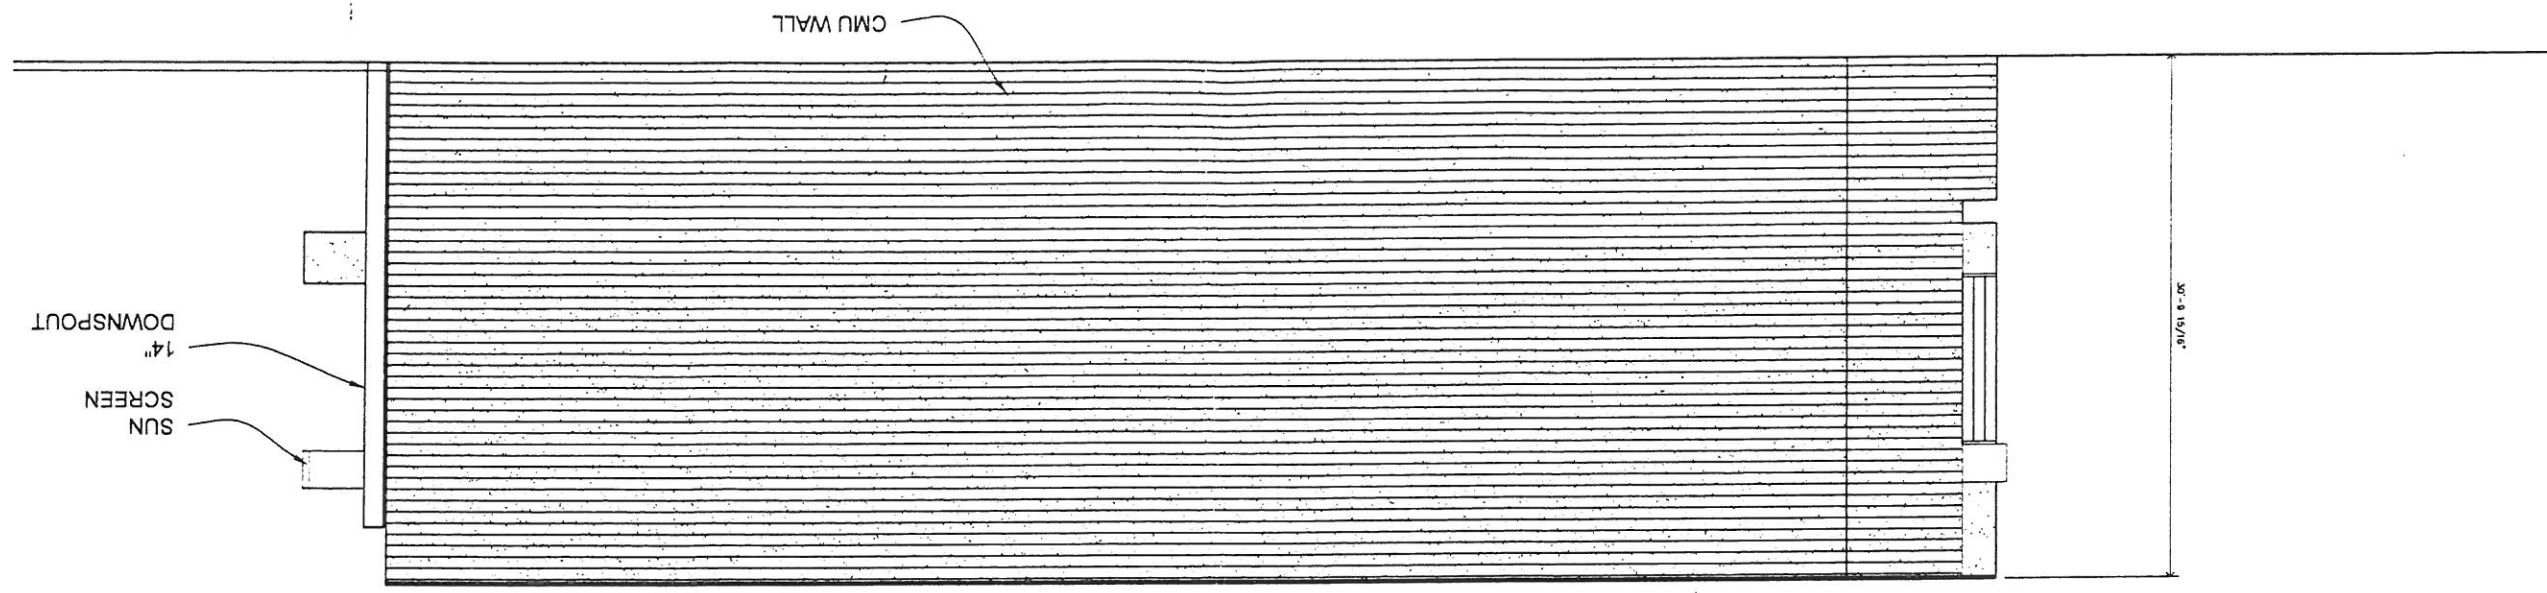


A200

DATE 1/20/08
SCALE AS NOTED
PROJECT NO. HUB 420
DRAWN BY
CHECKED BY
DESIGNED BY

Elevation

Hubcap, Tire & Wheel, Inc.
4200 Jefferson Hwy., Jefferson, Louisiana 70121

1
3/32" = 1'-0"
Front Elevation (Jefferson Hwy.)

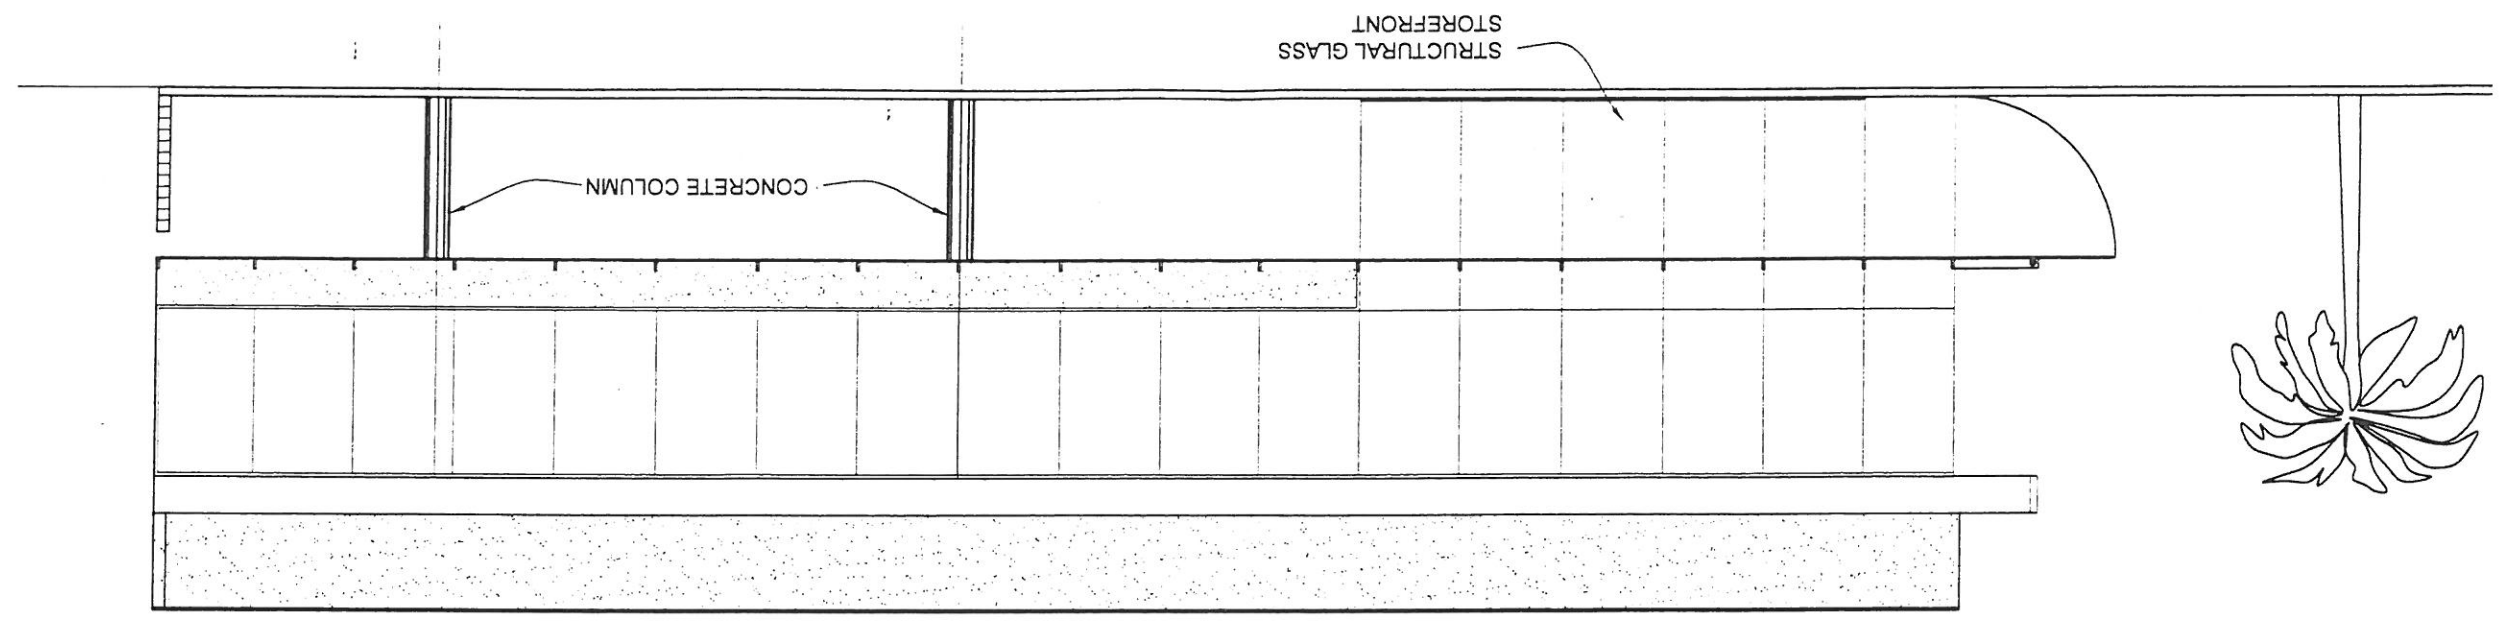

2
3/32" = 1'-0"
Side Elevation (Hwy. Drive)

