

DAMMON
ENGINEERING, INC.

CHIEF ENGINEER
EMMETT
DAMMON, P.E.

CHIEF ARCHITECT
ROBERT
WILTSE

1095 FLORIDA AVENUE
SUDELL, LA. 70458
OFFICE: 985-649-5832
FAX: 985-641-5950

WEBSITE:
WWW.DAMMONENGINEERING.COM
EMAIL:
DAMMONENG@BELLSOUTH.NET

ARCHITECTURE
ENGINEERING
STUDIES
PLANNING
INVESTIGATION
EXPERT WITNESS

1601
NEW
FACILITY

STANDARD
MATERIALS
NORTH LANE
MANDEVILLE, LA

SHOP QC LAB
FLOOR PLAN

REV:

SCALE: AS NOTED



JOB#: 1906

DATE: 01-09-09


SHEET

A-1

OF

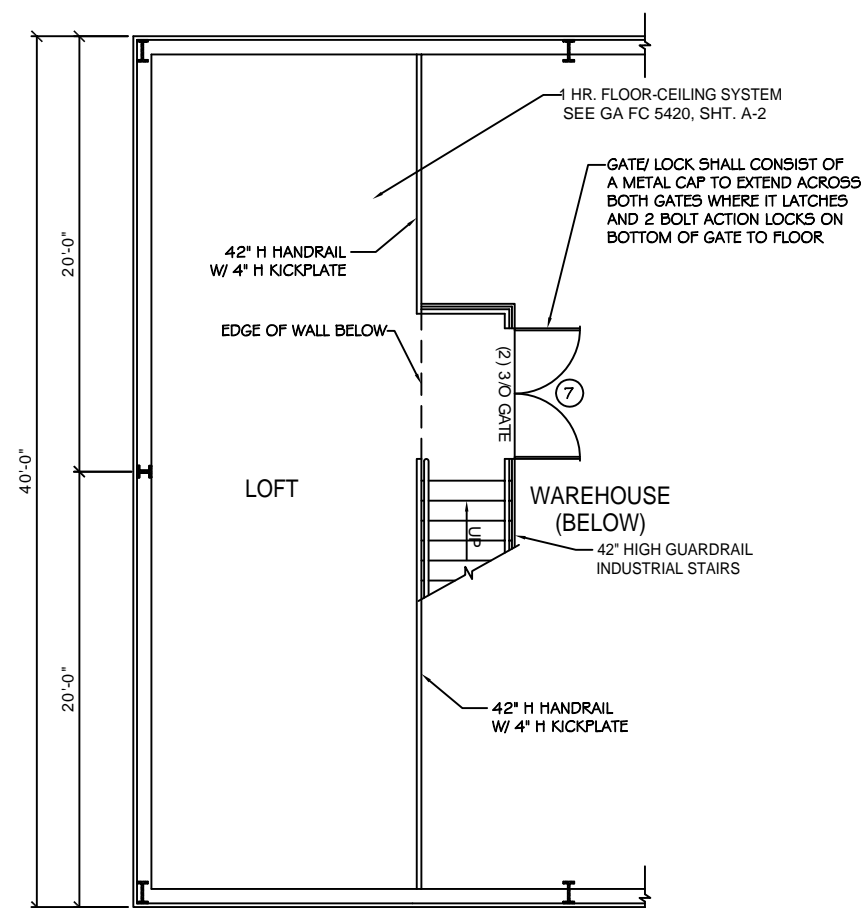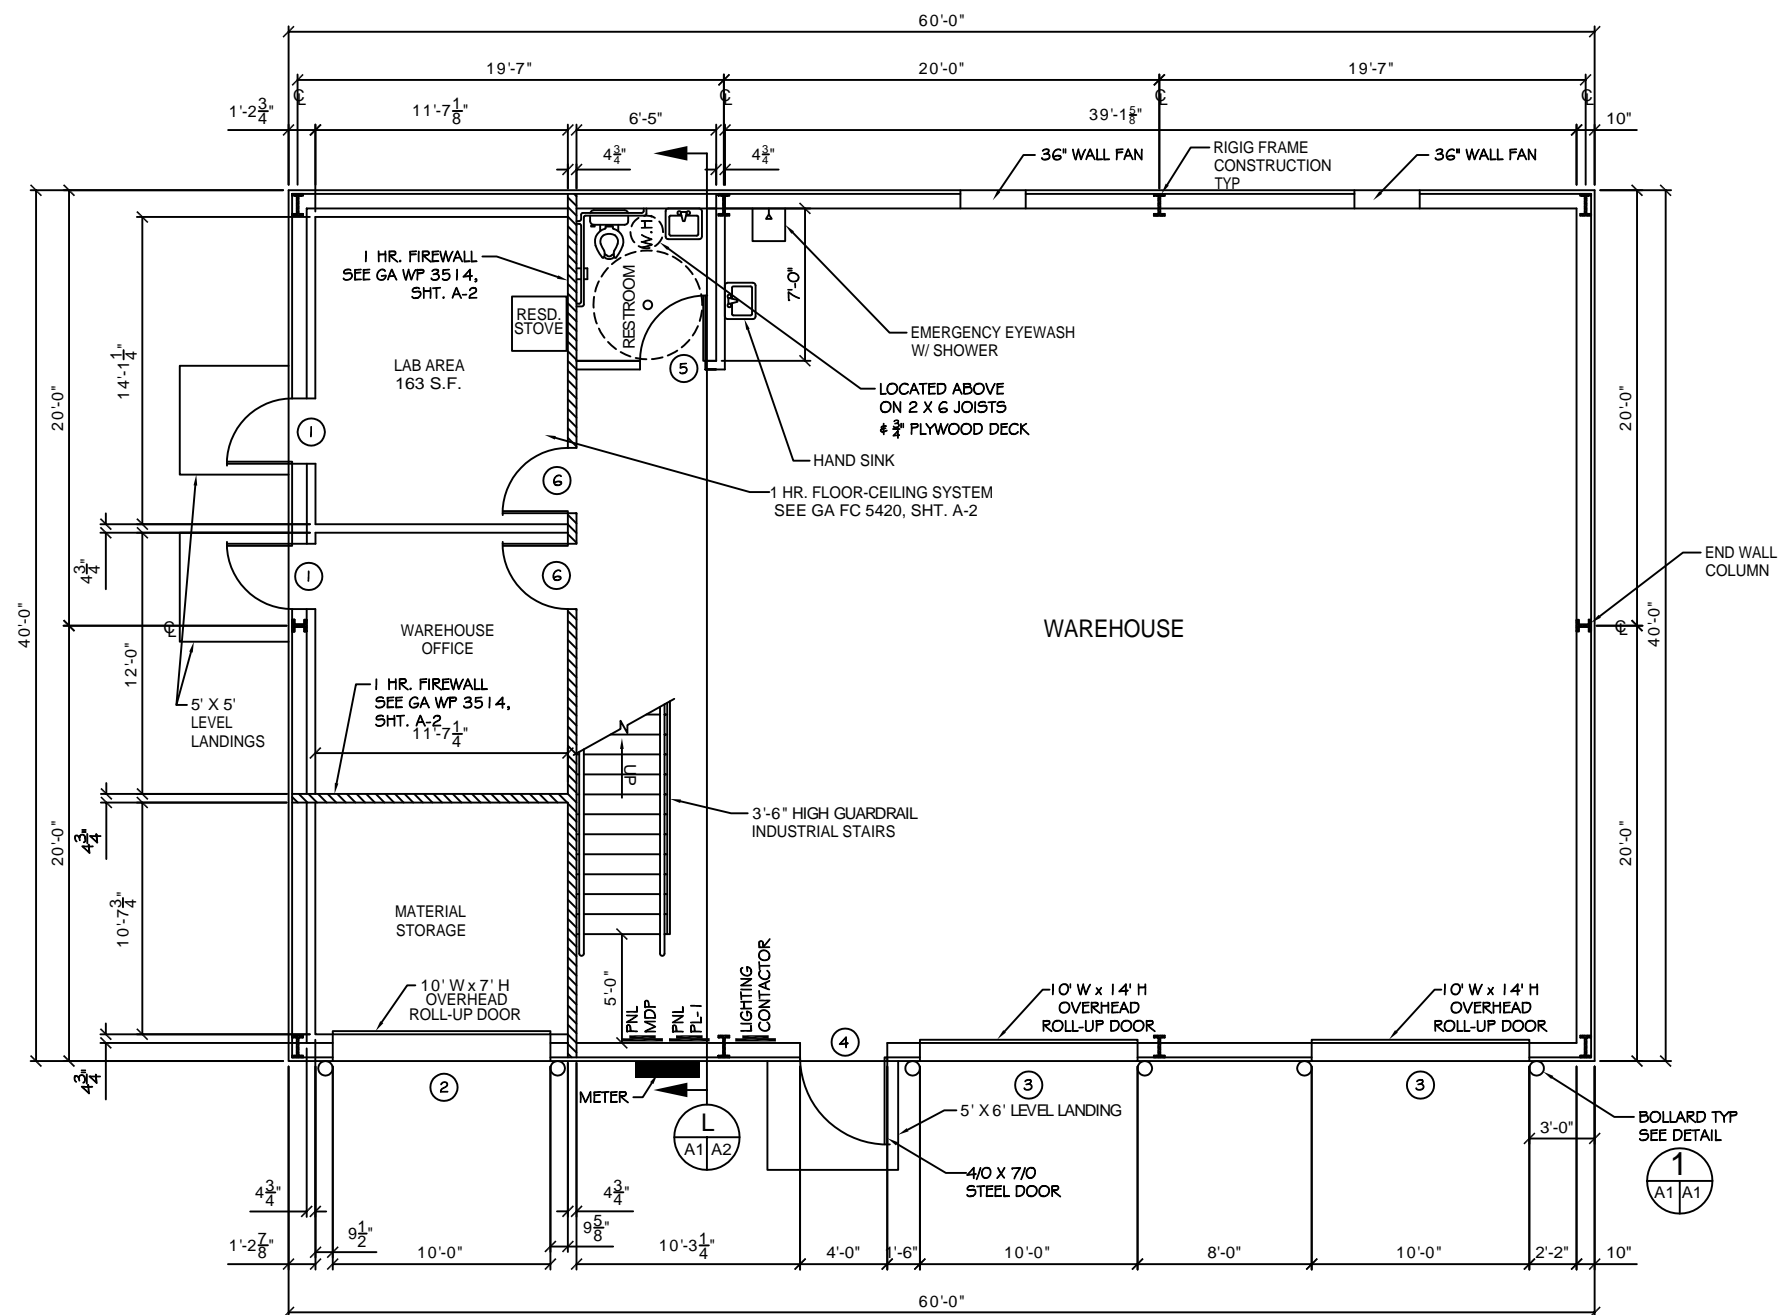

LOFT FLOOR PLAN
SCALE: 1/4"=1'-0"

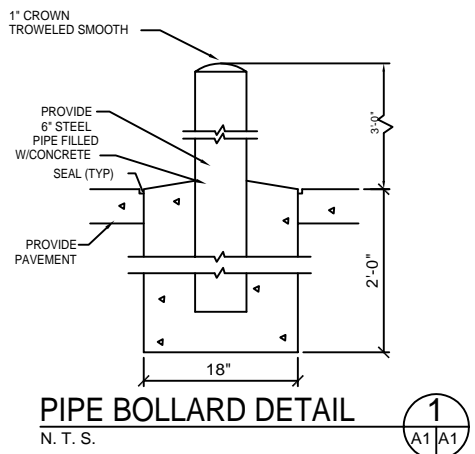

FLOOR PLAN
SCALE: 1/4"=1'-0"



NOTE:
FOR DETAILS, GA CONSTRUCTION DETAILS,
WINDOW, DOOR AND FINISH SCHEDULES
AND GENERAL NOTES SEE SHT A-2.