

DAMMON
ENGINEERING, INC.

CHIEF ENGINEER
EMMETT
DAMMON, P.E.

CHIEF ARCHITECT
ROBERT
WILTSE

1 095 FLORIDA AVENUE
SLIDELL, LA, 70458
OFFICE: 985-649-5832
FAX: 985-641-5950

WEBSITE:
WWW.DAMMONENGINEERING.COM
EMAIL:
DAMMONENG@BELLISOUTH.NET

ARCHITECTURE
ENGINEERING
STUDIES
PLANNING
INVESTIGATION
EXPERT WITNESSES

NEW
LIVING
FACILITY


STARCO WEST
VIOLA ST
MANDEVILLE, LA

FLOOR
PLAN


REV:
SCALE: AS NOTED
JOB#: 2081
DATE: 7-21-10
SHEET

OF

A-1

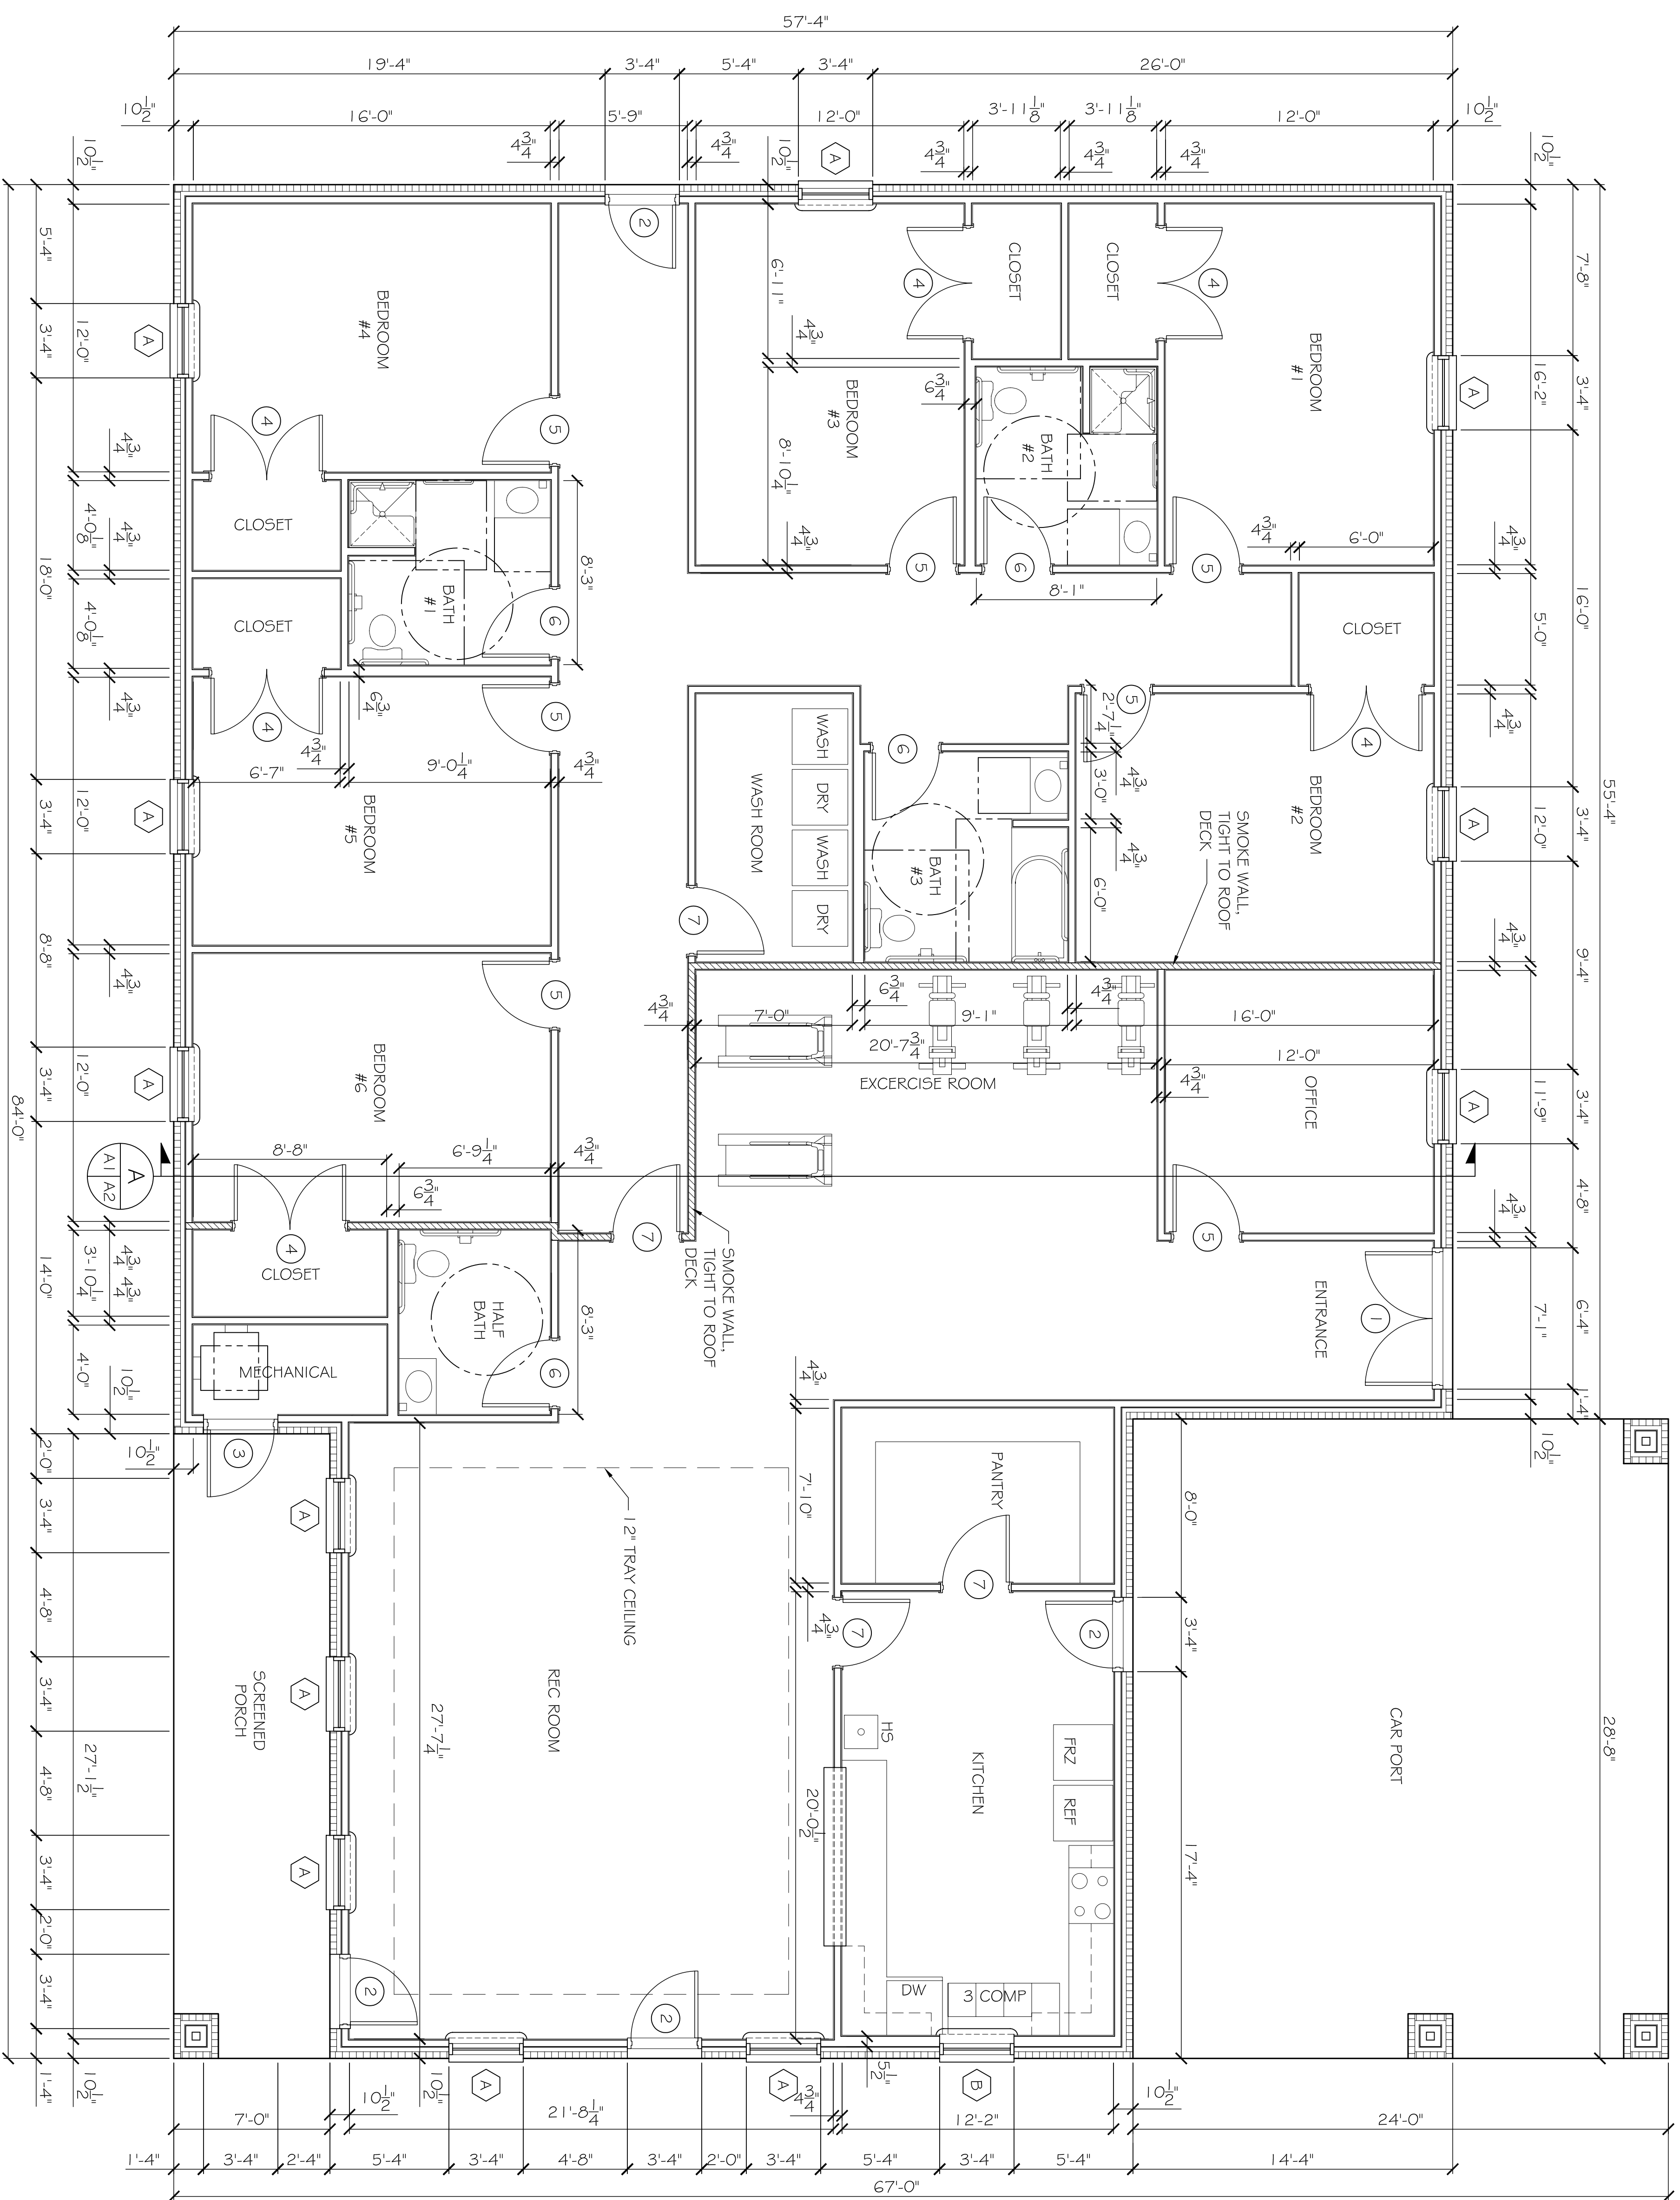

FLOOR PLAN
SCALE: 1/4" = 1'

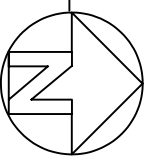

FOR GENERAL NOTES,
SEE SHIT A-2