




FRONT ELEVATION
SCALE: 1/4"=1'

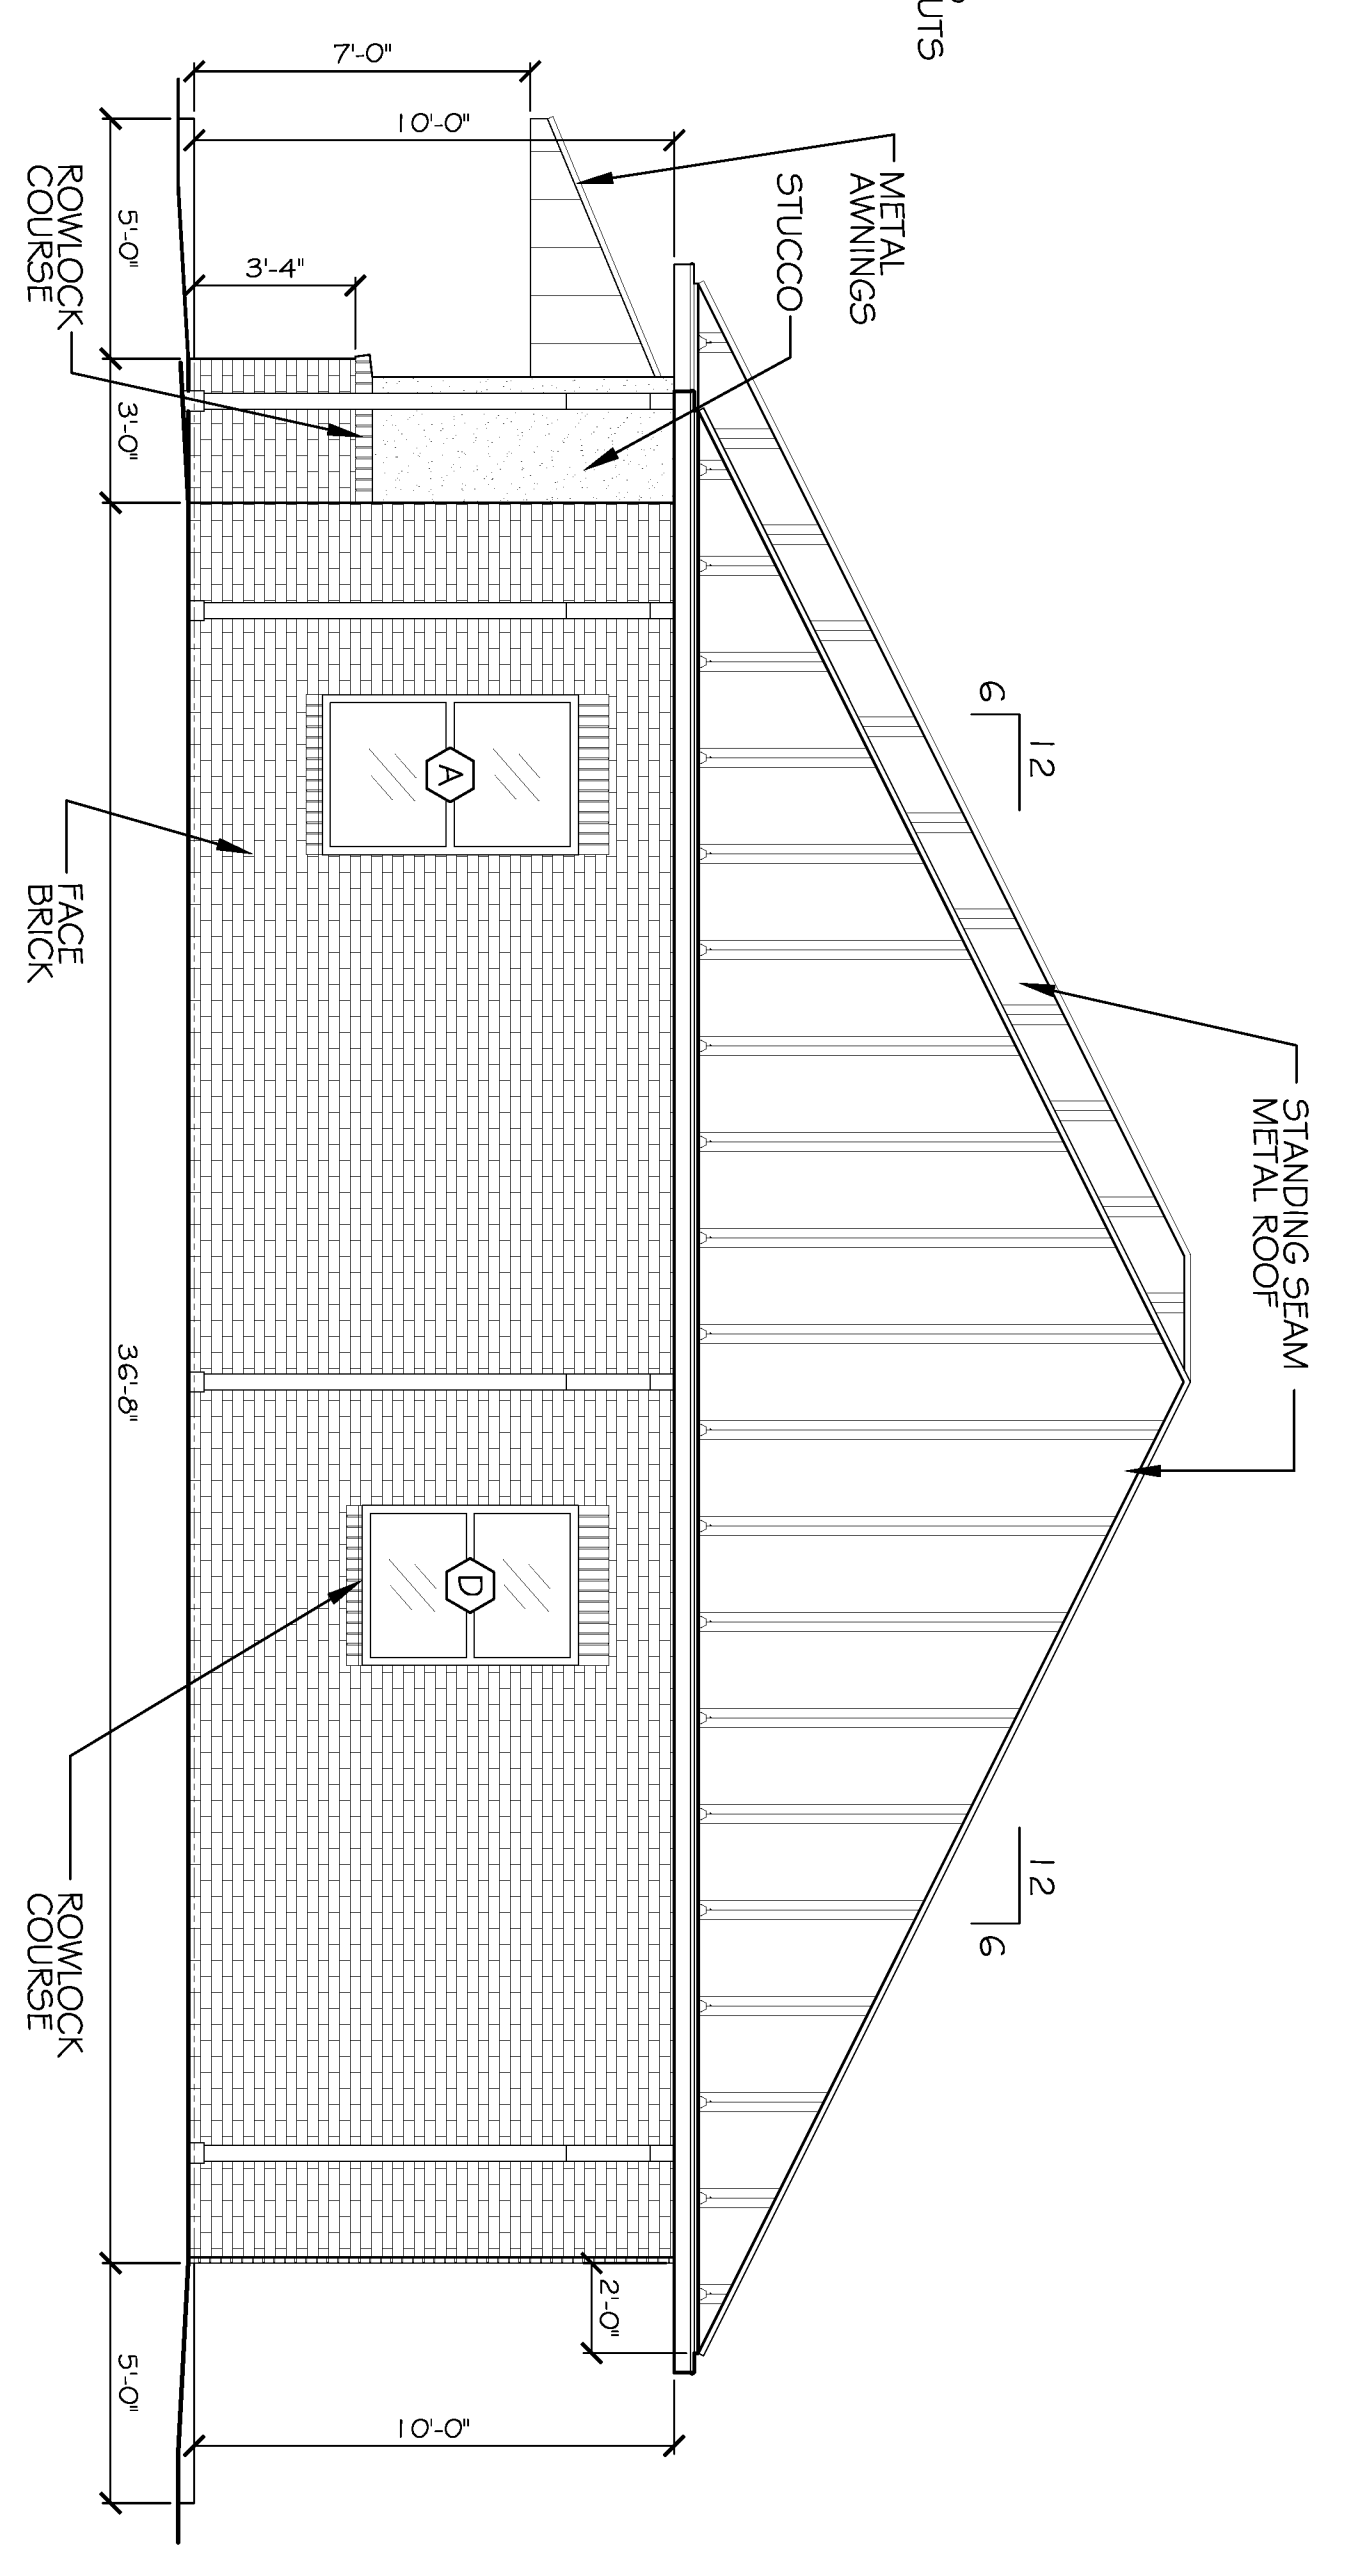


RIGHT SIDE ELEVATION
SCALE: 1/4"=1'

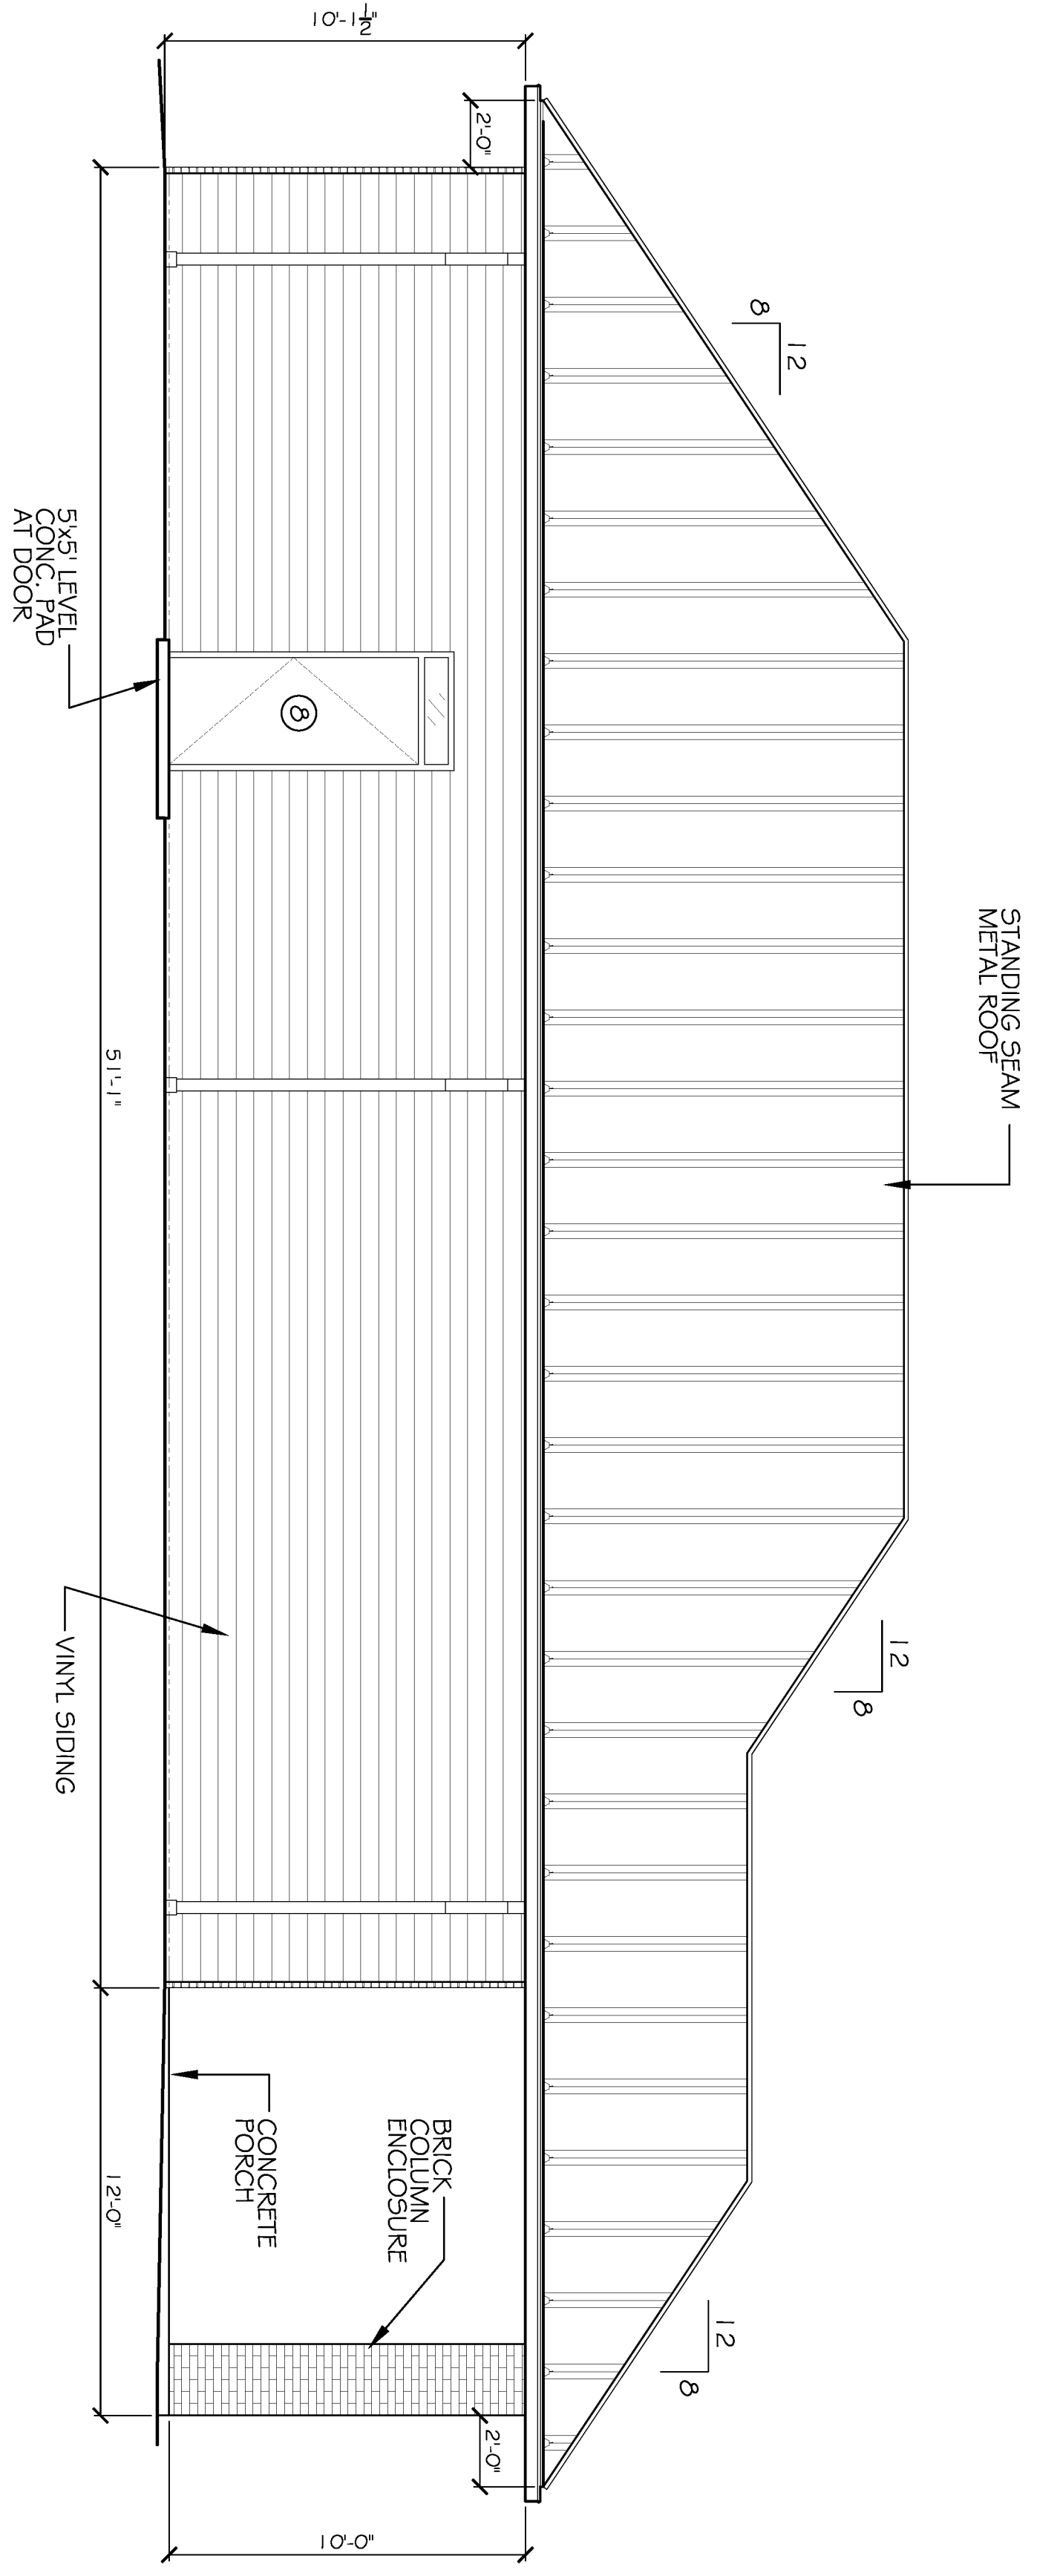

REAR ELEVATION
SCALE: 1/4"=1'

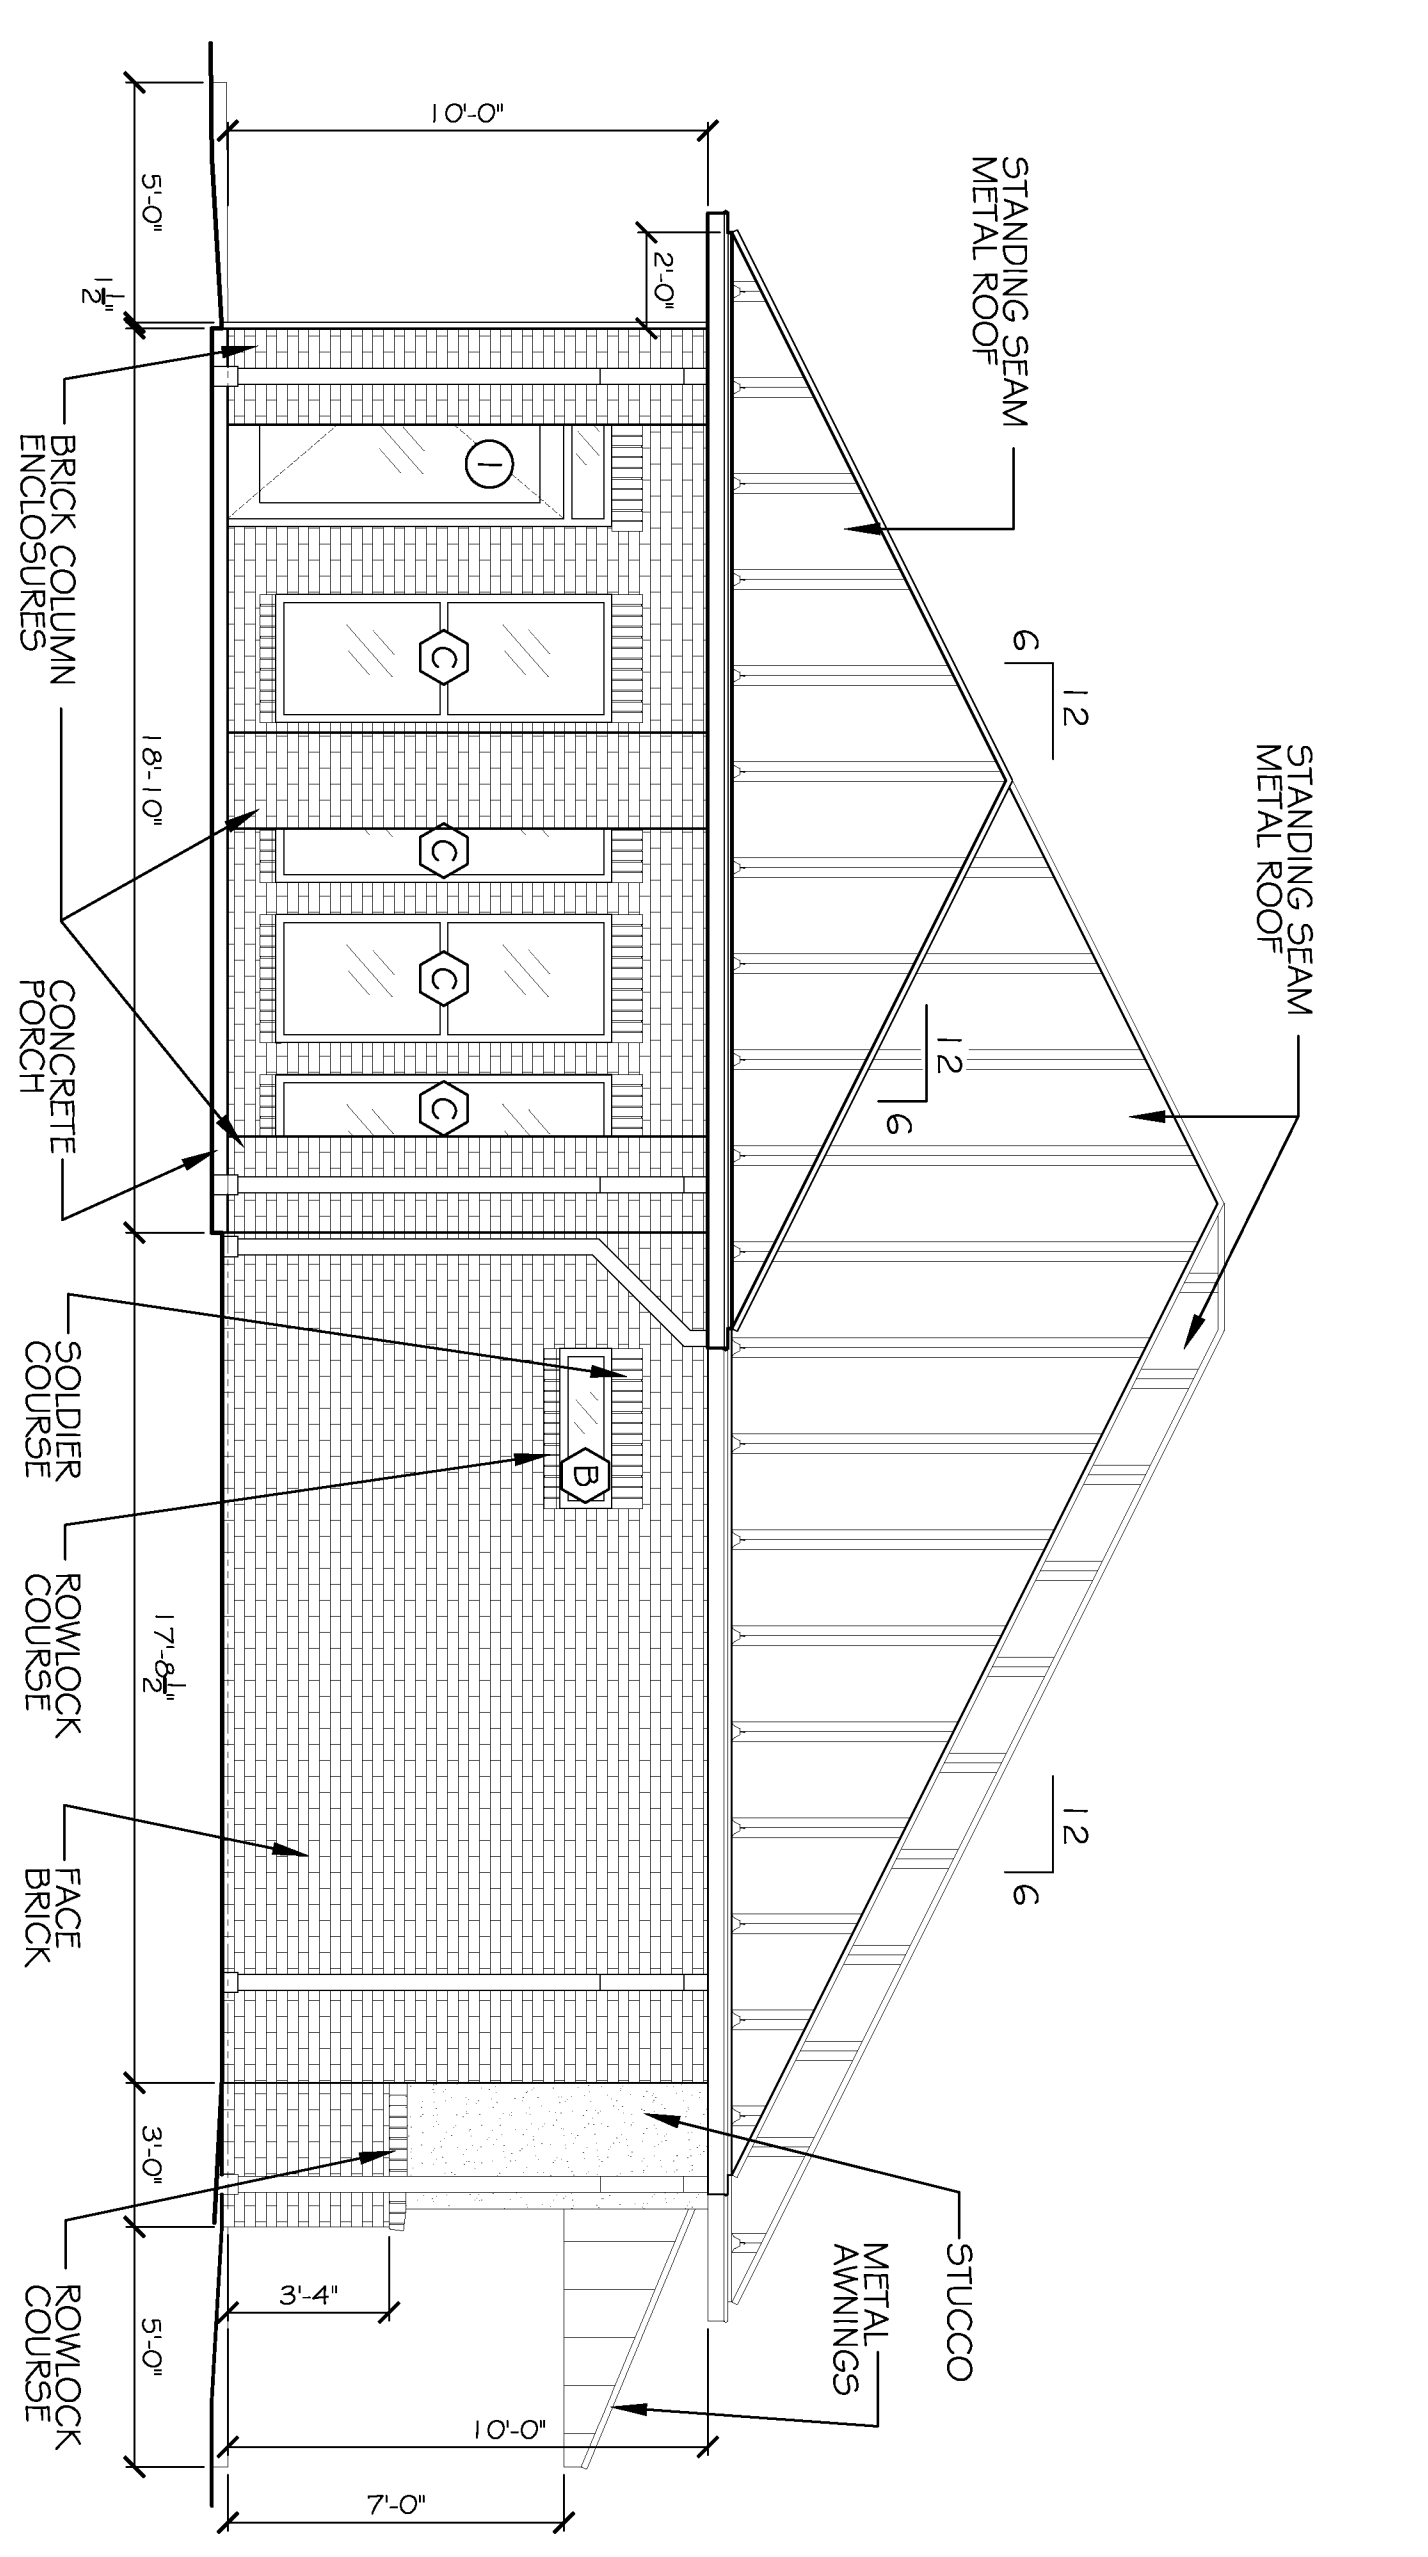

LEFT SIDE ELEVATION
SCALE: 1/4"=1'

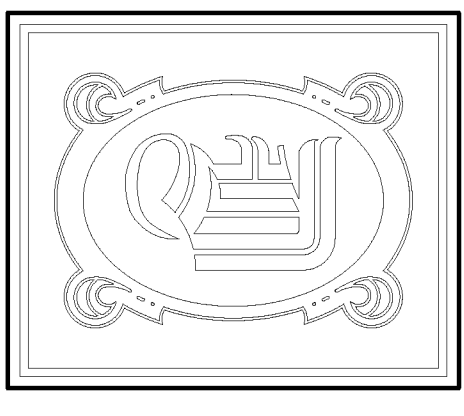

DAMMON
ENGINEERING, INC.

CHIEF ENGINEER
EMMETT
DAMMON, P.E.
CHIEF ARCHITECT
ROBERT
WILTSE

554 OLD SPANISH TRAIL
SLIDELL, LA, 70458
OFFICE: 985-649-5632
FAX: 985-641-5950

WEBSITE:
WWW.DAMMONENGINEERING.COM
EMAIL:
DAMMONEN@BELL.SOUTH.NET

ARCHITECTURE
ENGINEERING
STUDIES
PLANNING
INVESTIGATION
EXPERT WITNESS

PAUL REES
OFFICE BUILDING
2271 8TH. ST.
MANDEVILLE, LA
70471

EXTERIOR
ELEVATIONS

REV:

SCALE: AS NOTED
JOB#: 2104
DATE: 05-20-11
SHEET 12

A-3

OF 20