

**DAMMON**  
ENGINEERING, INC.

CHIEF ENGINEER  
EMMETT  
DAMMON, P.E.

CHIEF ARCHITECT  
ROBERT  
WILTSE

554 OLD SPANISH TRAIL  
SLIDELL, LA. 70458  
OFFICE: 985-649-5832  
FAX: 985-641-5950

WEBSITE:  
WWW.DAMMONENGINEERING.COM

EMAIL:  
DAMMONENG@BELLSOUTH.NET

ARCHITECTURE  
ENGINEERING  
STUDIES  
PLANNING  
INVESTIGATION  
EXPERT WITNESS

RICHARD  
MACHEN

EAST RIDGE  
PARK  
BUILDING  
AND SITE  
RENOVATION

EXISTING  
EXTERIOR  
ELEVATIONS  
& SCHEME ONE

REV:

SCALE: AS NOTED


JOB#: 2117

DATE: 07-01-11


SHEET

A-3


OF

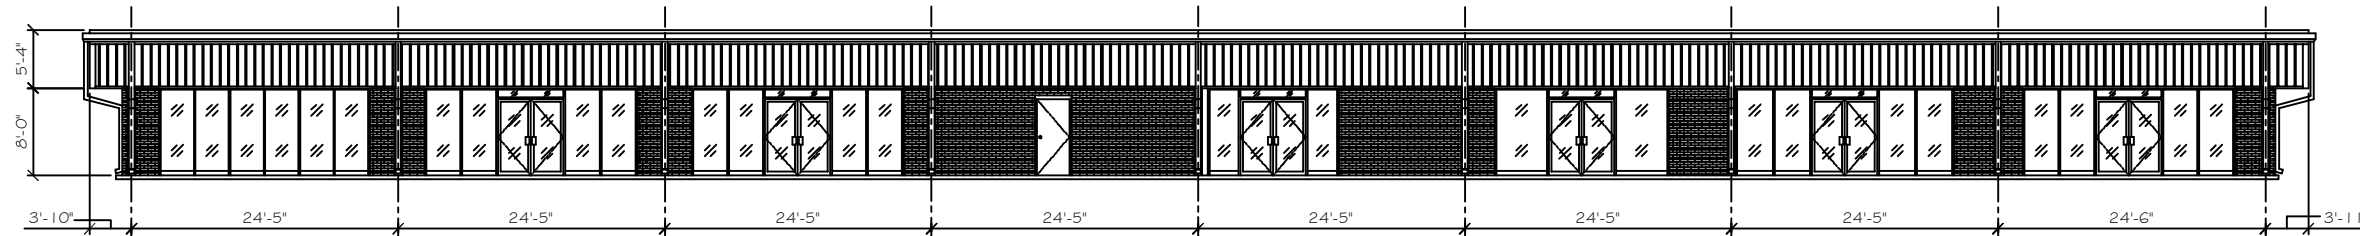


EXISTING EAST FRONT ELEVATION  
SCALE: 1/8"=1'

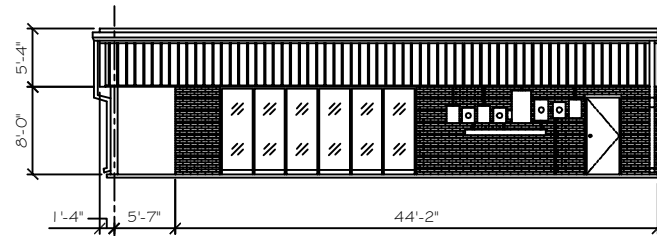


EXISTING NORTH SIDE ELEVATION  
SCALE: 1/8"=1'

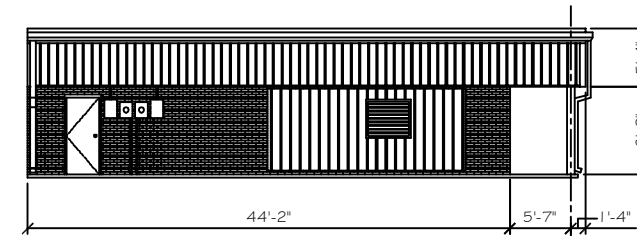

EXISTING SOUTH SIDE ELEVATION  
SCALE: 1/8"=1'

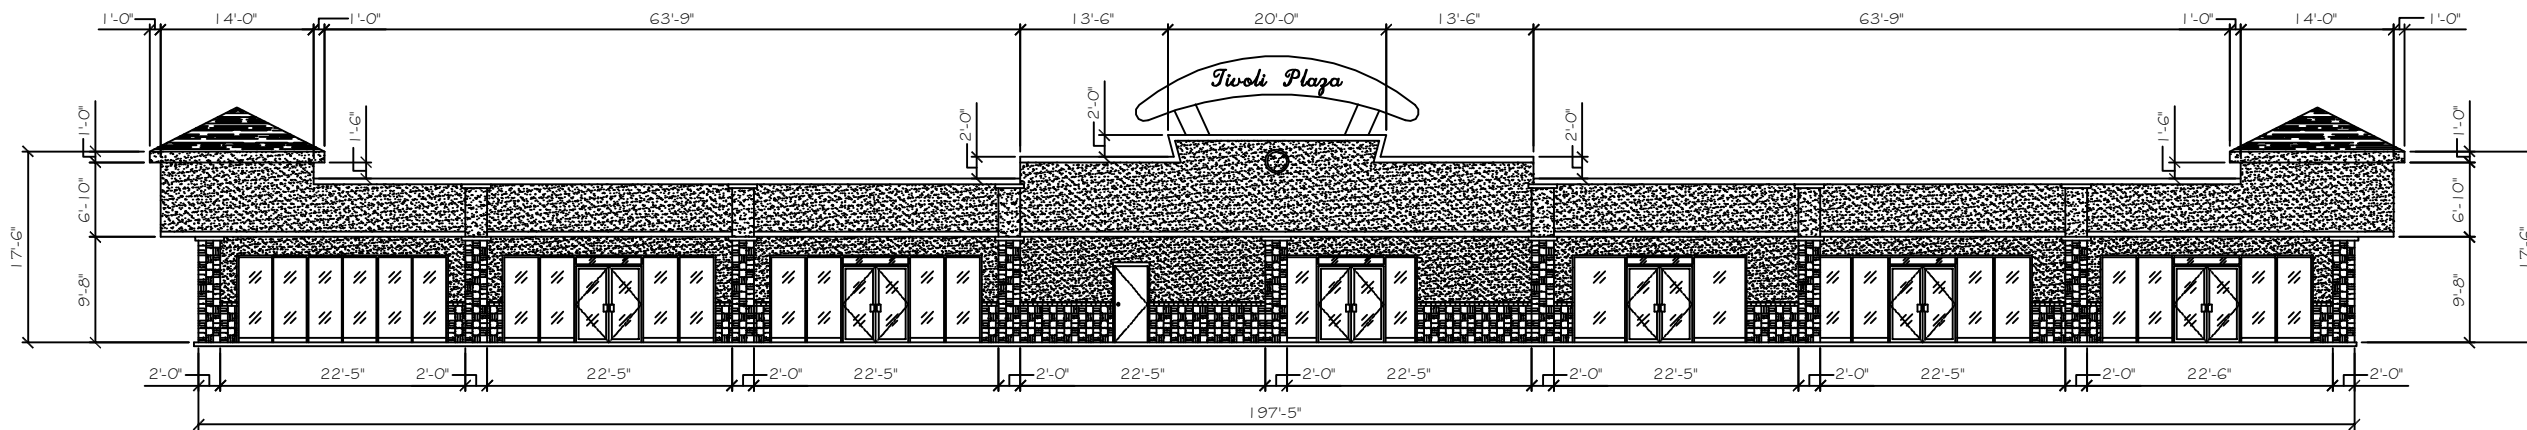


NEW EAST FRONT ELEVATION  
SCALE: 1/8"=1'

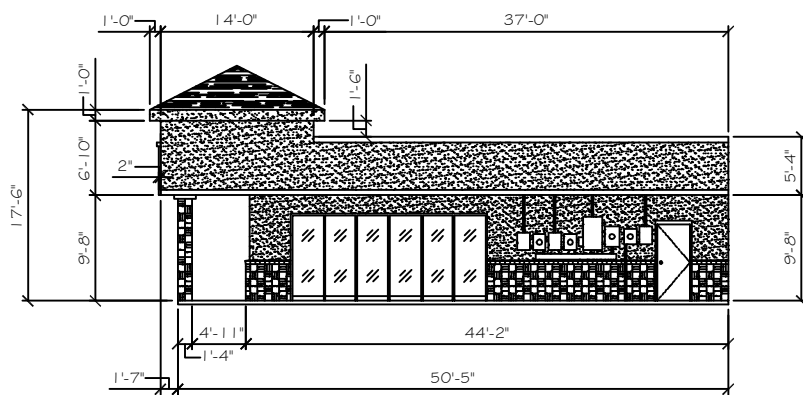

NEW NORTH SIDE ELEVATION  
SCALE: 1/8"=1'

NEW ELEVATIONS - SCHEME ONE

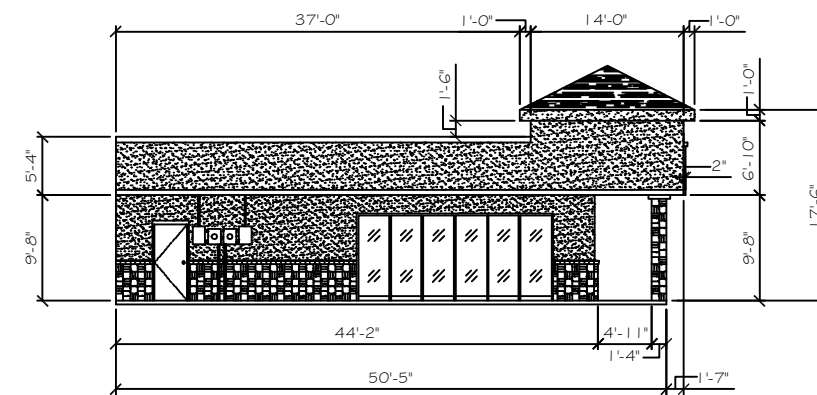

NEW SOUTH SIDE ELEVATION  
SCALE: 1/8"=1'

This document was created with Win2PDF available at <http://www.win2pdf.com>.  
The unregistered version of Win2PDF is for evaluation or non-commercial use only.  
This page will not be added after purchasing Win2PDF.