

DAMMON
ENGINEERING, INC.

CHIEF ENGINEER
EMMETT
DAMMON, P.E.

CHIEF ARCHITECT
ROBERT
WILTSE

554 OLD SPANISH TRAIL
SLIDELL, LA. 70458
OFFICE: 985-649-5832
FAX: 985-641-5950

WEBSITE:
WWW.DAMMONENGINEERING.COM

EMAIL:
DAMMONENG@BELLSOUTH.NET

ARCHITECTURE
ENGINEERING
STUDIES
PLANNING
INVESTIGATION
EXPERT WITNESS

RICHARD
MACHEN

EAST RIDGE
PARK
BUILDING
AND SITE
RENOVATION

EXISTING
EXTERIOR
ELEVATIONS
& SCHEME ONE

REV:

SCALE: AS NOTED


JOB#: 2117

DATE: 07-01-11

SHEET


A-3

OF

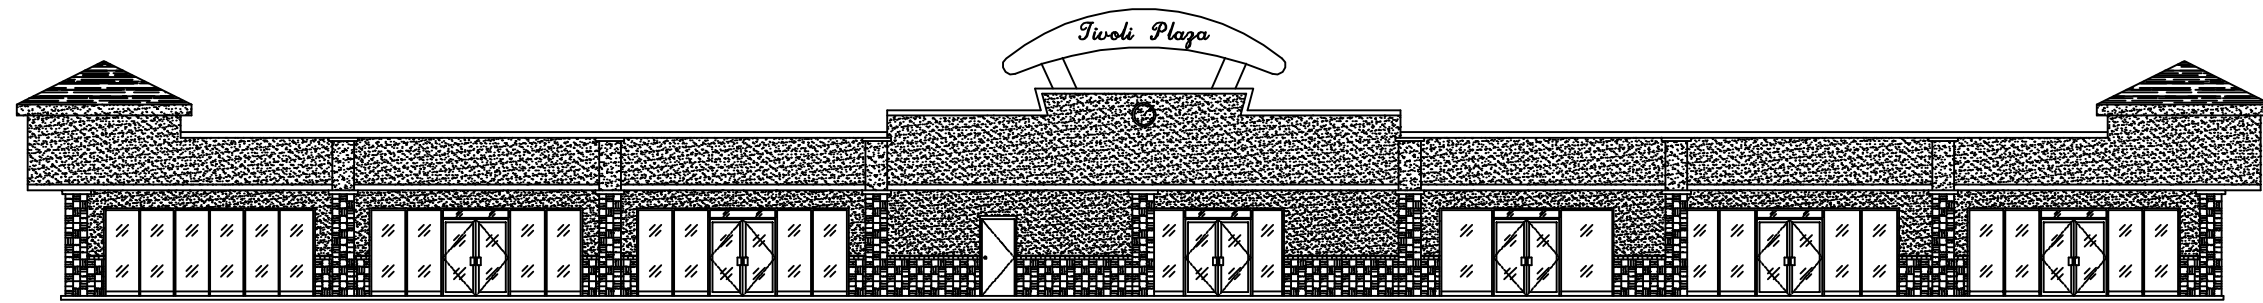

NEW EAST FRONT ELEVATION


SCALE: 1/8"=1'

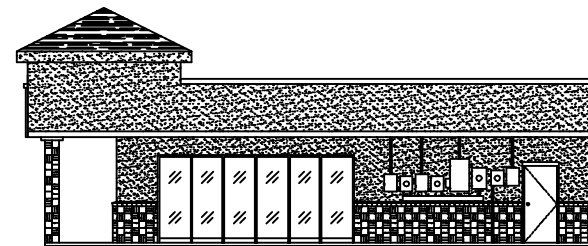

NEW NORTH SIDE ELEVATION


SCALE: 1/8"=1'

NEW ELEVATIONS - SCHEME ONE
WITHOUT DIMENSIONS

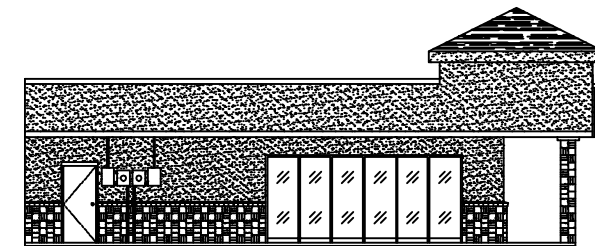


NEW SOUTH SIDE ELEVATION

SCALE: 1/8"=1'

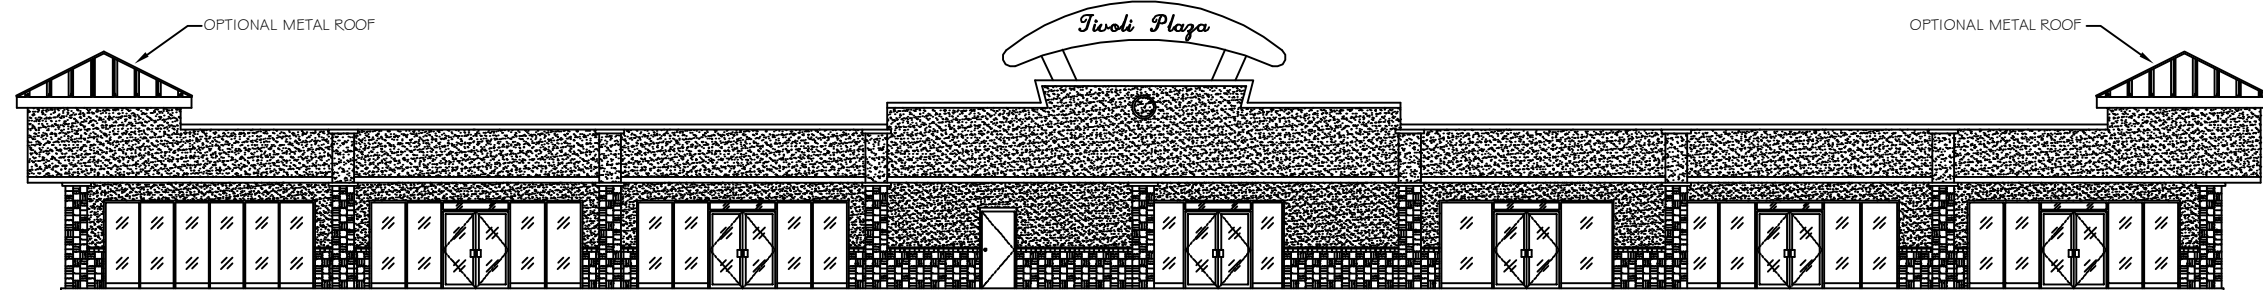

NEW EAST FRONT ELEVATION


SCALE: 1/8"=1'

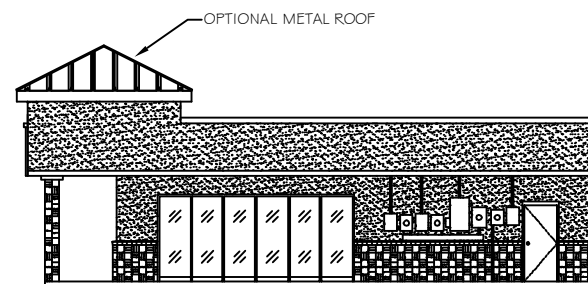

NEW NORTH SIDE ELEVATION

SCALE: 1/8"=1'

NEW ELEVATIONS - SCHEME ONE
WITH METAL ROOF OPTIONS

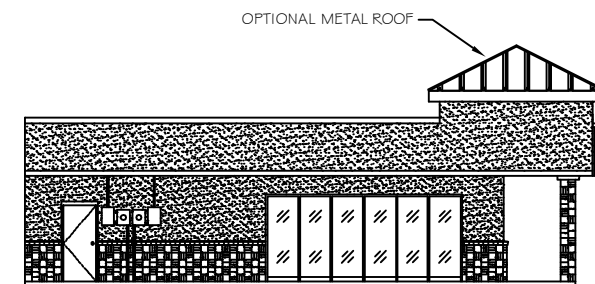

NEW SOUTH SIDE ELEVATION

SCALE: 1/8"=1'

This document was created with Win2PDF available at <http://www.win2pdf.com>.
The unregistered version of Win2PDF is for evaluation or non-commercial use only.
This page will not be added after purchasing Win2PDF.