



BUILDING FLOOR PLAN
SCALE: 1/8" = 1'

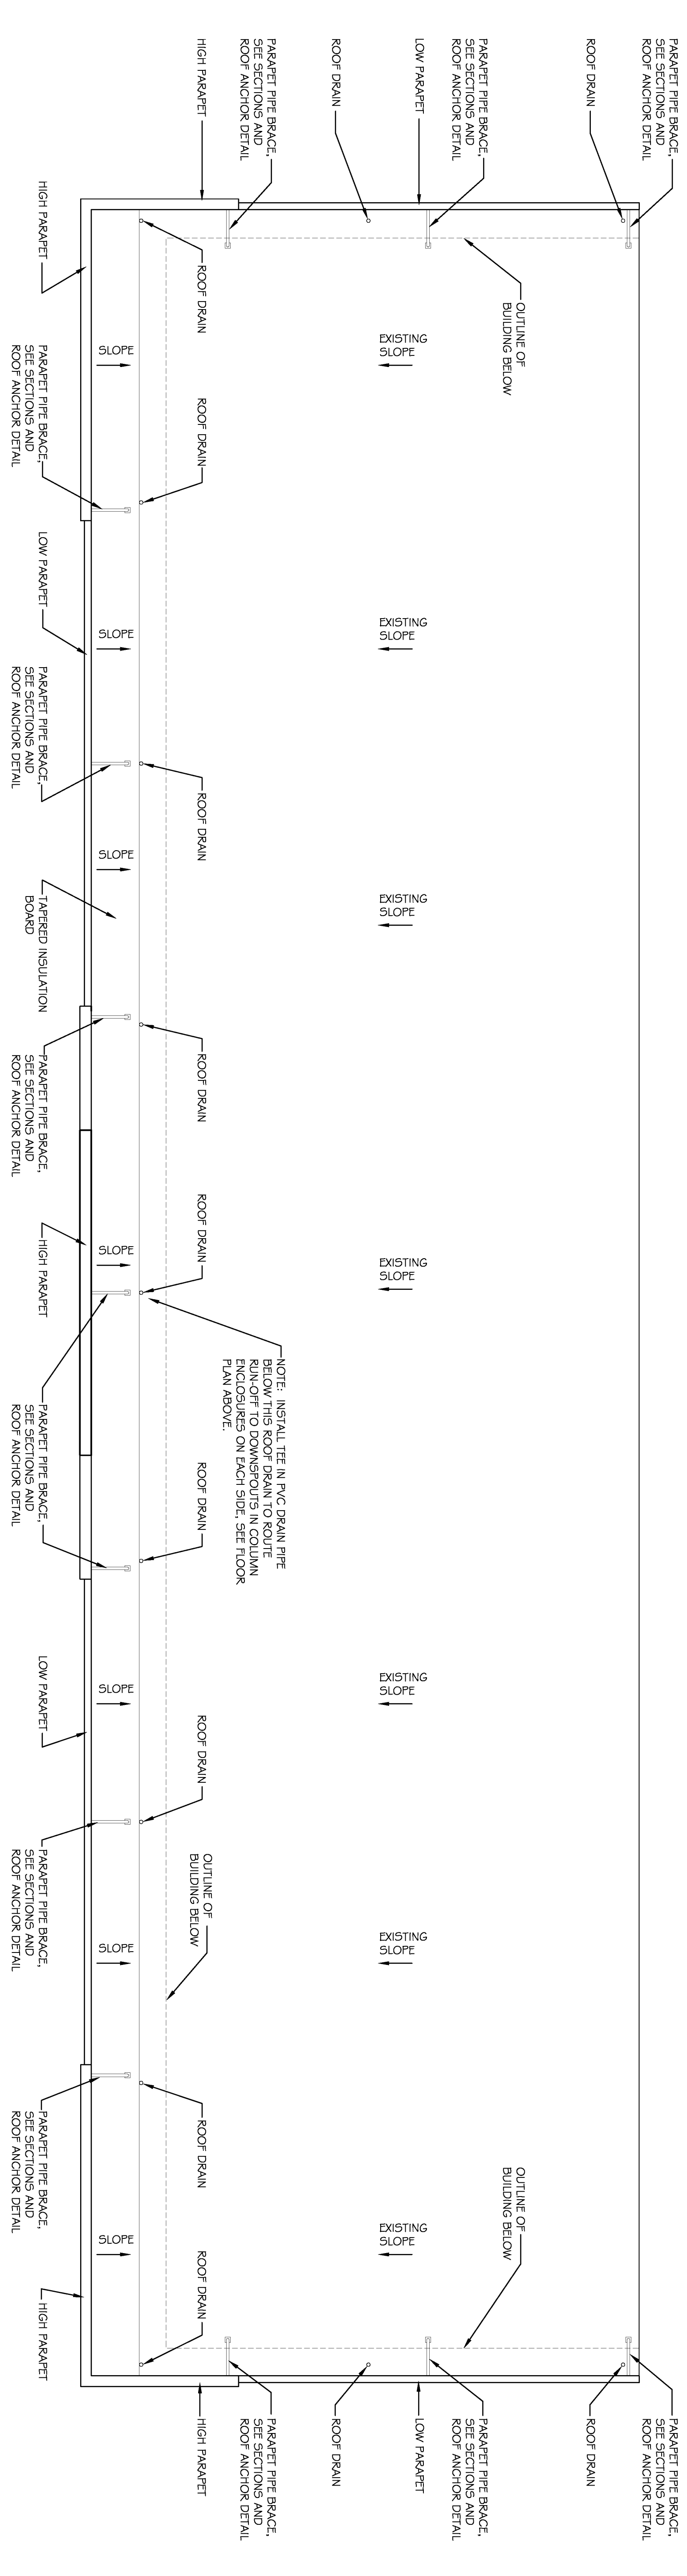

BUILDING ROOF PLAN
SCALE: 1/8" = 1'

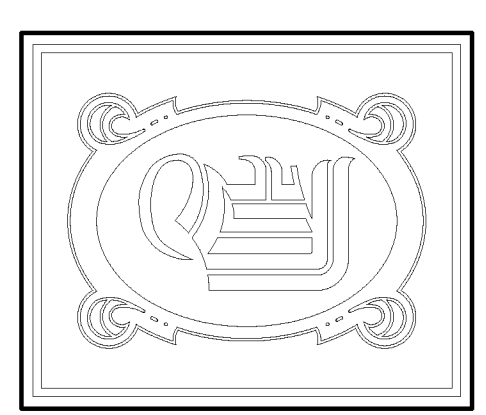

DAMMON ENGINEERING, INC.
 CHIEF ENGINEER
 EMMETT DAMMON, P.E.
 CHIEF ARCHITECT
 ROBERT WILTSE

554 OLD SPANISH TRAIL
 SLIDELL, LA, 70458
 OFFICE: 985-649-5832
 FAX: 985-641-5950
 WWW: DAMMONENGINEERING.COM
 EMAIL: DAMMONENG@BELLSouth.NET

ARCHITECTURE
 ENGINEERING
 STUDIES
 PLANNING
 INVESTIGATION
 EXPERT WITNESSES

TIVOLI PLAZA
 RENOVATION

1265 GAUSE
 BOULEVARD
 SLIDELL,
 LOUISIANA
 70458

NEW
 FLOOR PLAN
 AND
 ROOF PLAN

REV:
 SCALE: AS NOTED
 JOB#: 2117
 DATE: 07-20-11
 SHEET 4