



FRONT ELEVATION  
SCALE: 3/16"=1'-0"

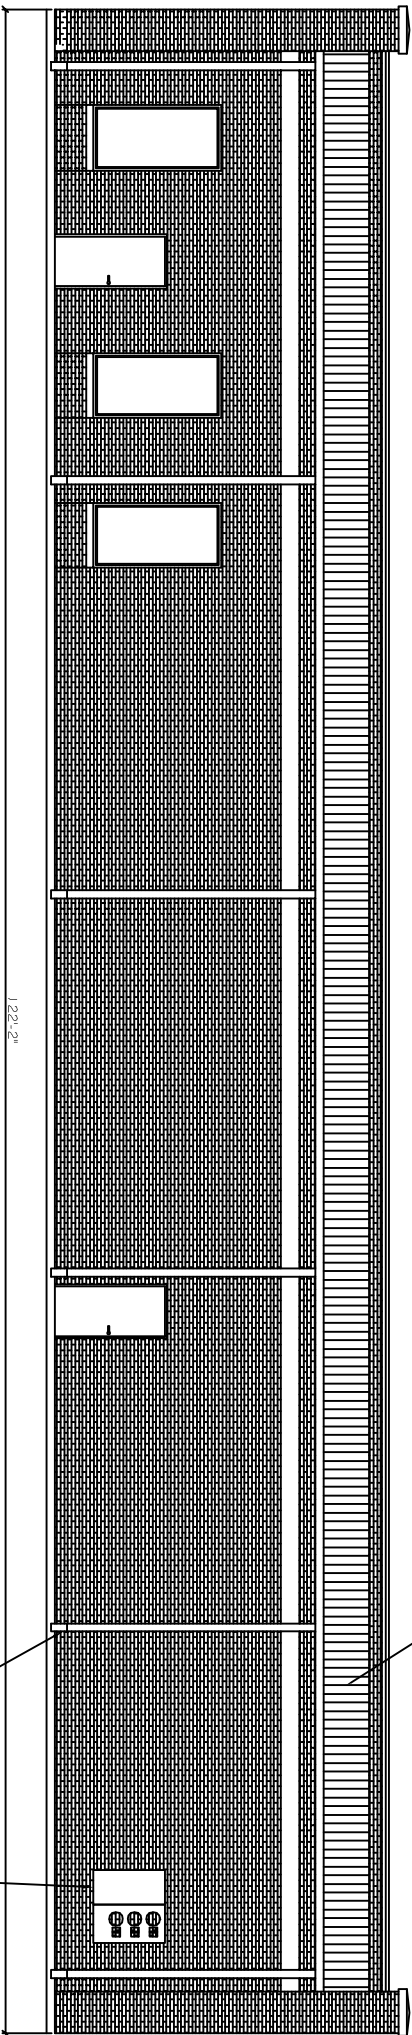

REAR ELEVATION  
SCALE: 3/16"=1'-0"

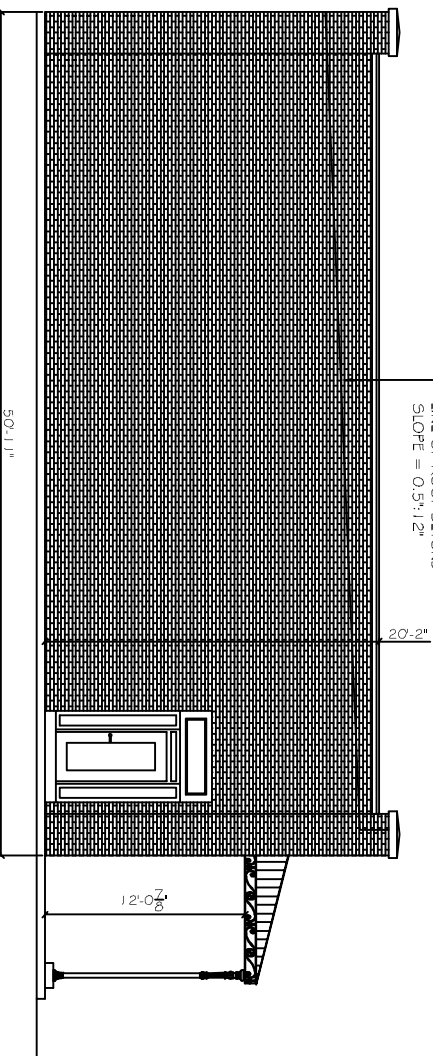

SIDE ELEVATION  
SCALE: 3/16"=1'-0"

24 Ga. GALVALUME STANDING SEAM ROOF SYSTEM

SERVICE PANEL  
TIE ALL DOWN SPOUTS INTO EXISTING SUBSURFACE DRAINAGE. (TYP)

LINE OF ROOF BEYOND  
SLOPE = 0.5:1.2"

LINE OF ROOF BEYOND

DECORATIVE COLUMN (TYP)

REVISIONS		DATE
#	DESCRIPTION	

**OLDE TOWN SLIDELL  
FIRE DAMAGE REHABILITATION**  
227 COLEBURN STREET  
SLIDELL, LA  
70458

JOB No: 2146      DATE: 07-20-2012  
DRAWN BY: BSN      CHECKED BY: BSN



**DAMMON**  
ENGINEERING, INC.  
*Architects & Engineers*

CHIEF ENGINEER: EMMETT DAMMON, P.E.  
CHIEF ARCHITECT: ROBERT WILTSE  
554 OLD SPANISH TRAIL  
SLIDELL, LA 70458

dammoneng.com  
dammoneng@bellsouth.net  
PHONE: 905-649-5032  
FAX: 905-641-9950

BUILDING  
ELEVATIONS

SHEET No: OF

A-3