



FRONT ELEVATION

SCALE: 3/16"=1'-0"

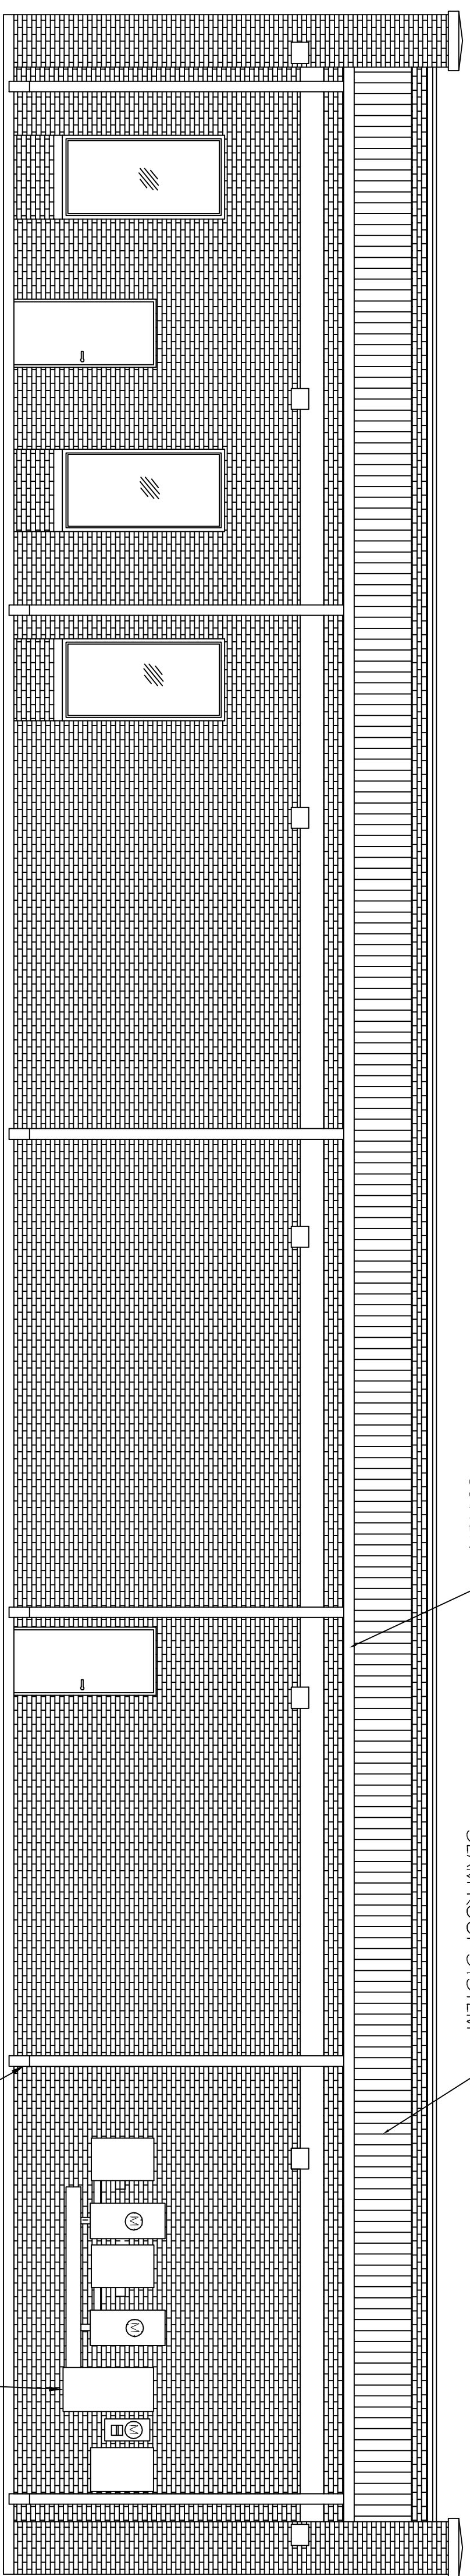

REAR ELEVATION

SCALE: 3/16"=1'-0"

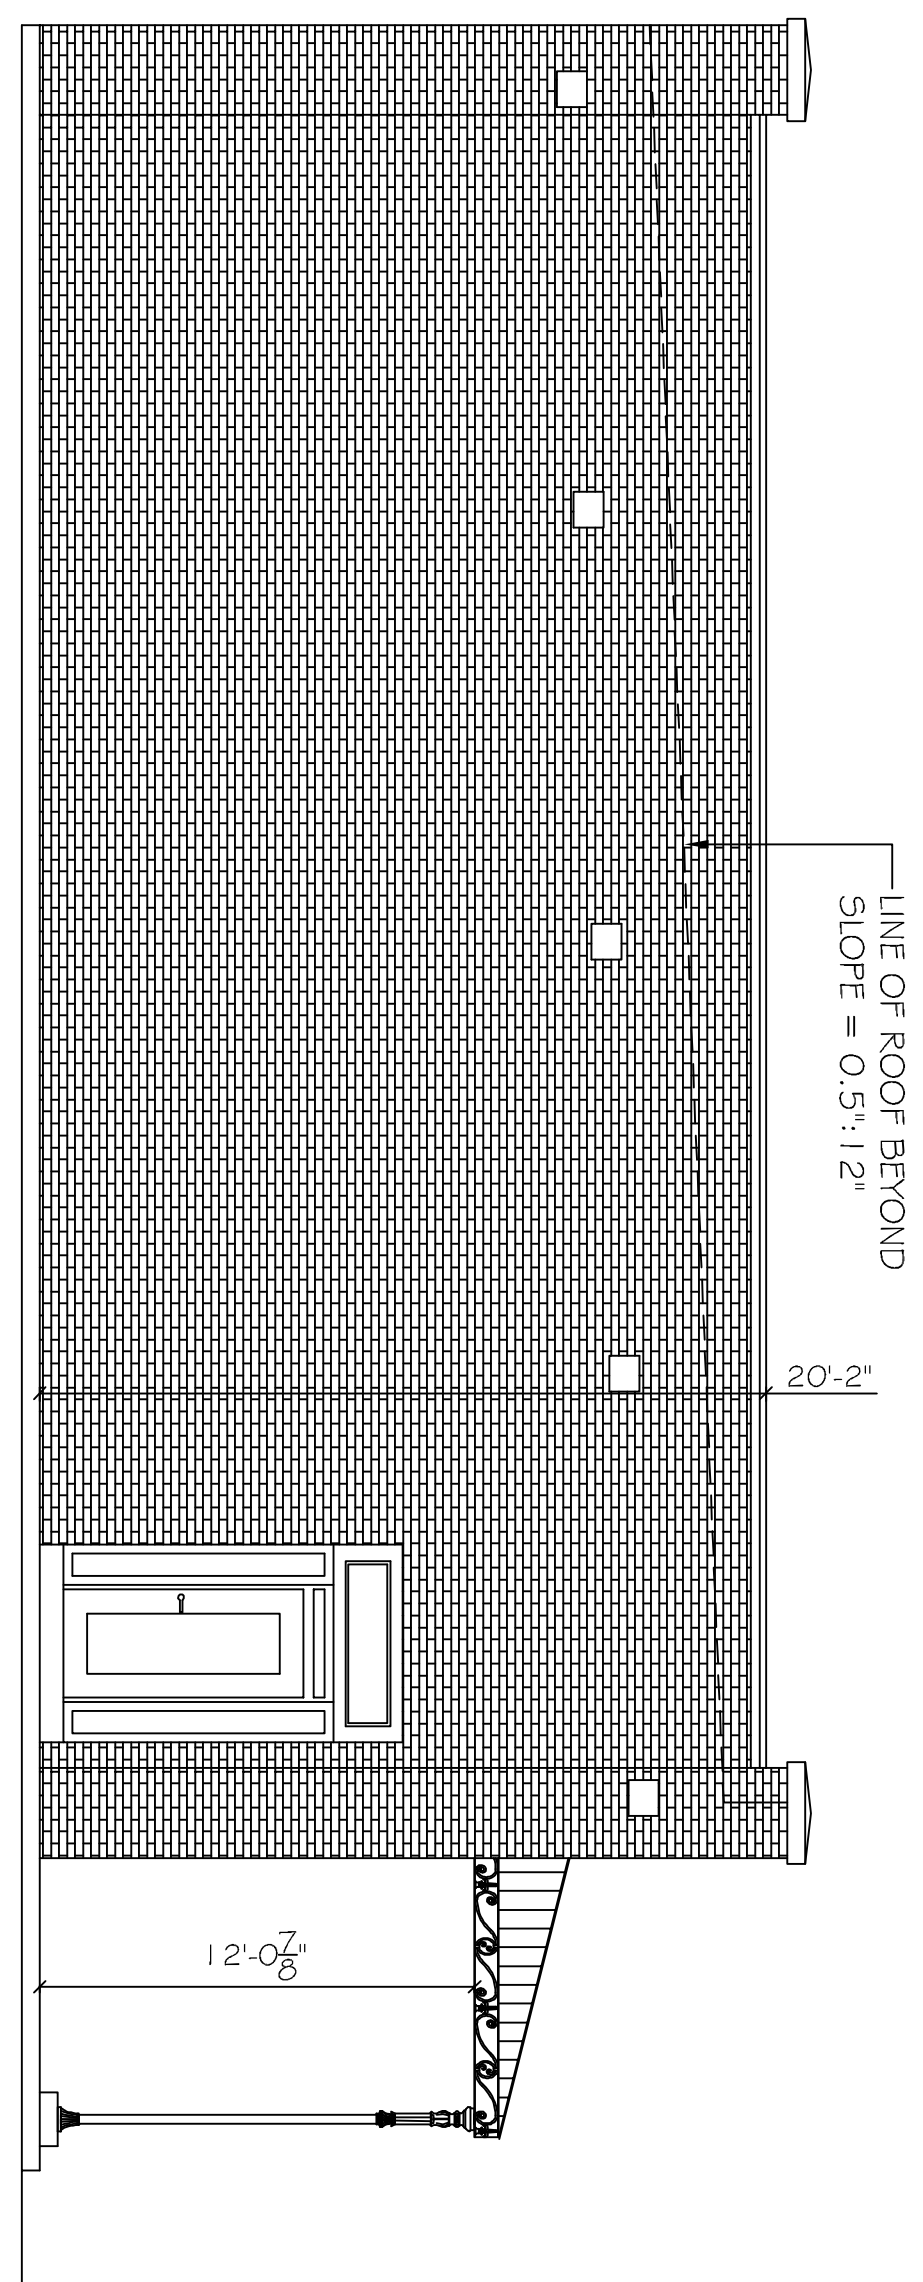

SIDE ELEVATION

SCALE: 3/16"=1'-0"

REVISIONS		
#	DESCRIPTION	DATE

**OLDE TOWN SLIDELL  
FIRE DAMAGE REHABILITATION**  
227 & 285 COLEIN STREET  
SLIDELL, LA  
70458

JOB No: 2146      DATE: 07-26-2012

DRAWN BY: BSN      CHECKED BY: BSN

The above drawings and specifications, designs and materials represent the property of Dammon Engineering, Inc. and shall remain the property of Dammon Engineering, Inc. and no part thereof shall be copied, duplicated, or used in connection with any work or project other than the specific project for which the same have been prepared and approved without written consent of Dammon Engineering, Inc. All contact with these drawings or specifications shall constitute a complete and exclusive acceptance of these restrictions.

**DAMMON  
ENGINEERING, INC.**  
*Architects & Engineers*

CHIEF ENGINEER, EMMETT DAMMON, P.E.  
CHIEF ARCHITECT, ROBERT WILTSE  
554 OLD SPANISH TRAIL  
SLIDELL, LA 70458

dammonenginc.com  
dammoneng@bellsouth.net  
PHONE: 985-649-5832  
FAX: 985-641-5950

BUILDING  
ELEVATIONS

SHEET No: 6 OF 9

A-3