



LANDSCAPE LEGEND

 

- SOUTHERN LIVE OAK
NEW SOUTHERN LIVE OAKS SHALL HAVE A MIN. CALIPER OF FOUR INCHES (4"), HEIGHT OF 12 FEET (12'), AND A FIVE FOOT (5') CANOPY AT THE TIME OF PLANTING.

 

- AZALEAS


SITE LEGEND

- PROPERTY LINE



NEW DECORATIVE 6" WROUGHT IRON FENCE SHALL BE LOCATED ALONG FRONT OF PROPERTY.

NEW 6" CHAIN LINK WITH INTERIOR SCREENING SHALL BE INSTALLED AROUND WELL AREA.

NEW GREEN AREA
TOTAL 14,223 SQ.FT.

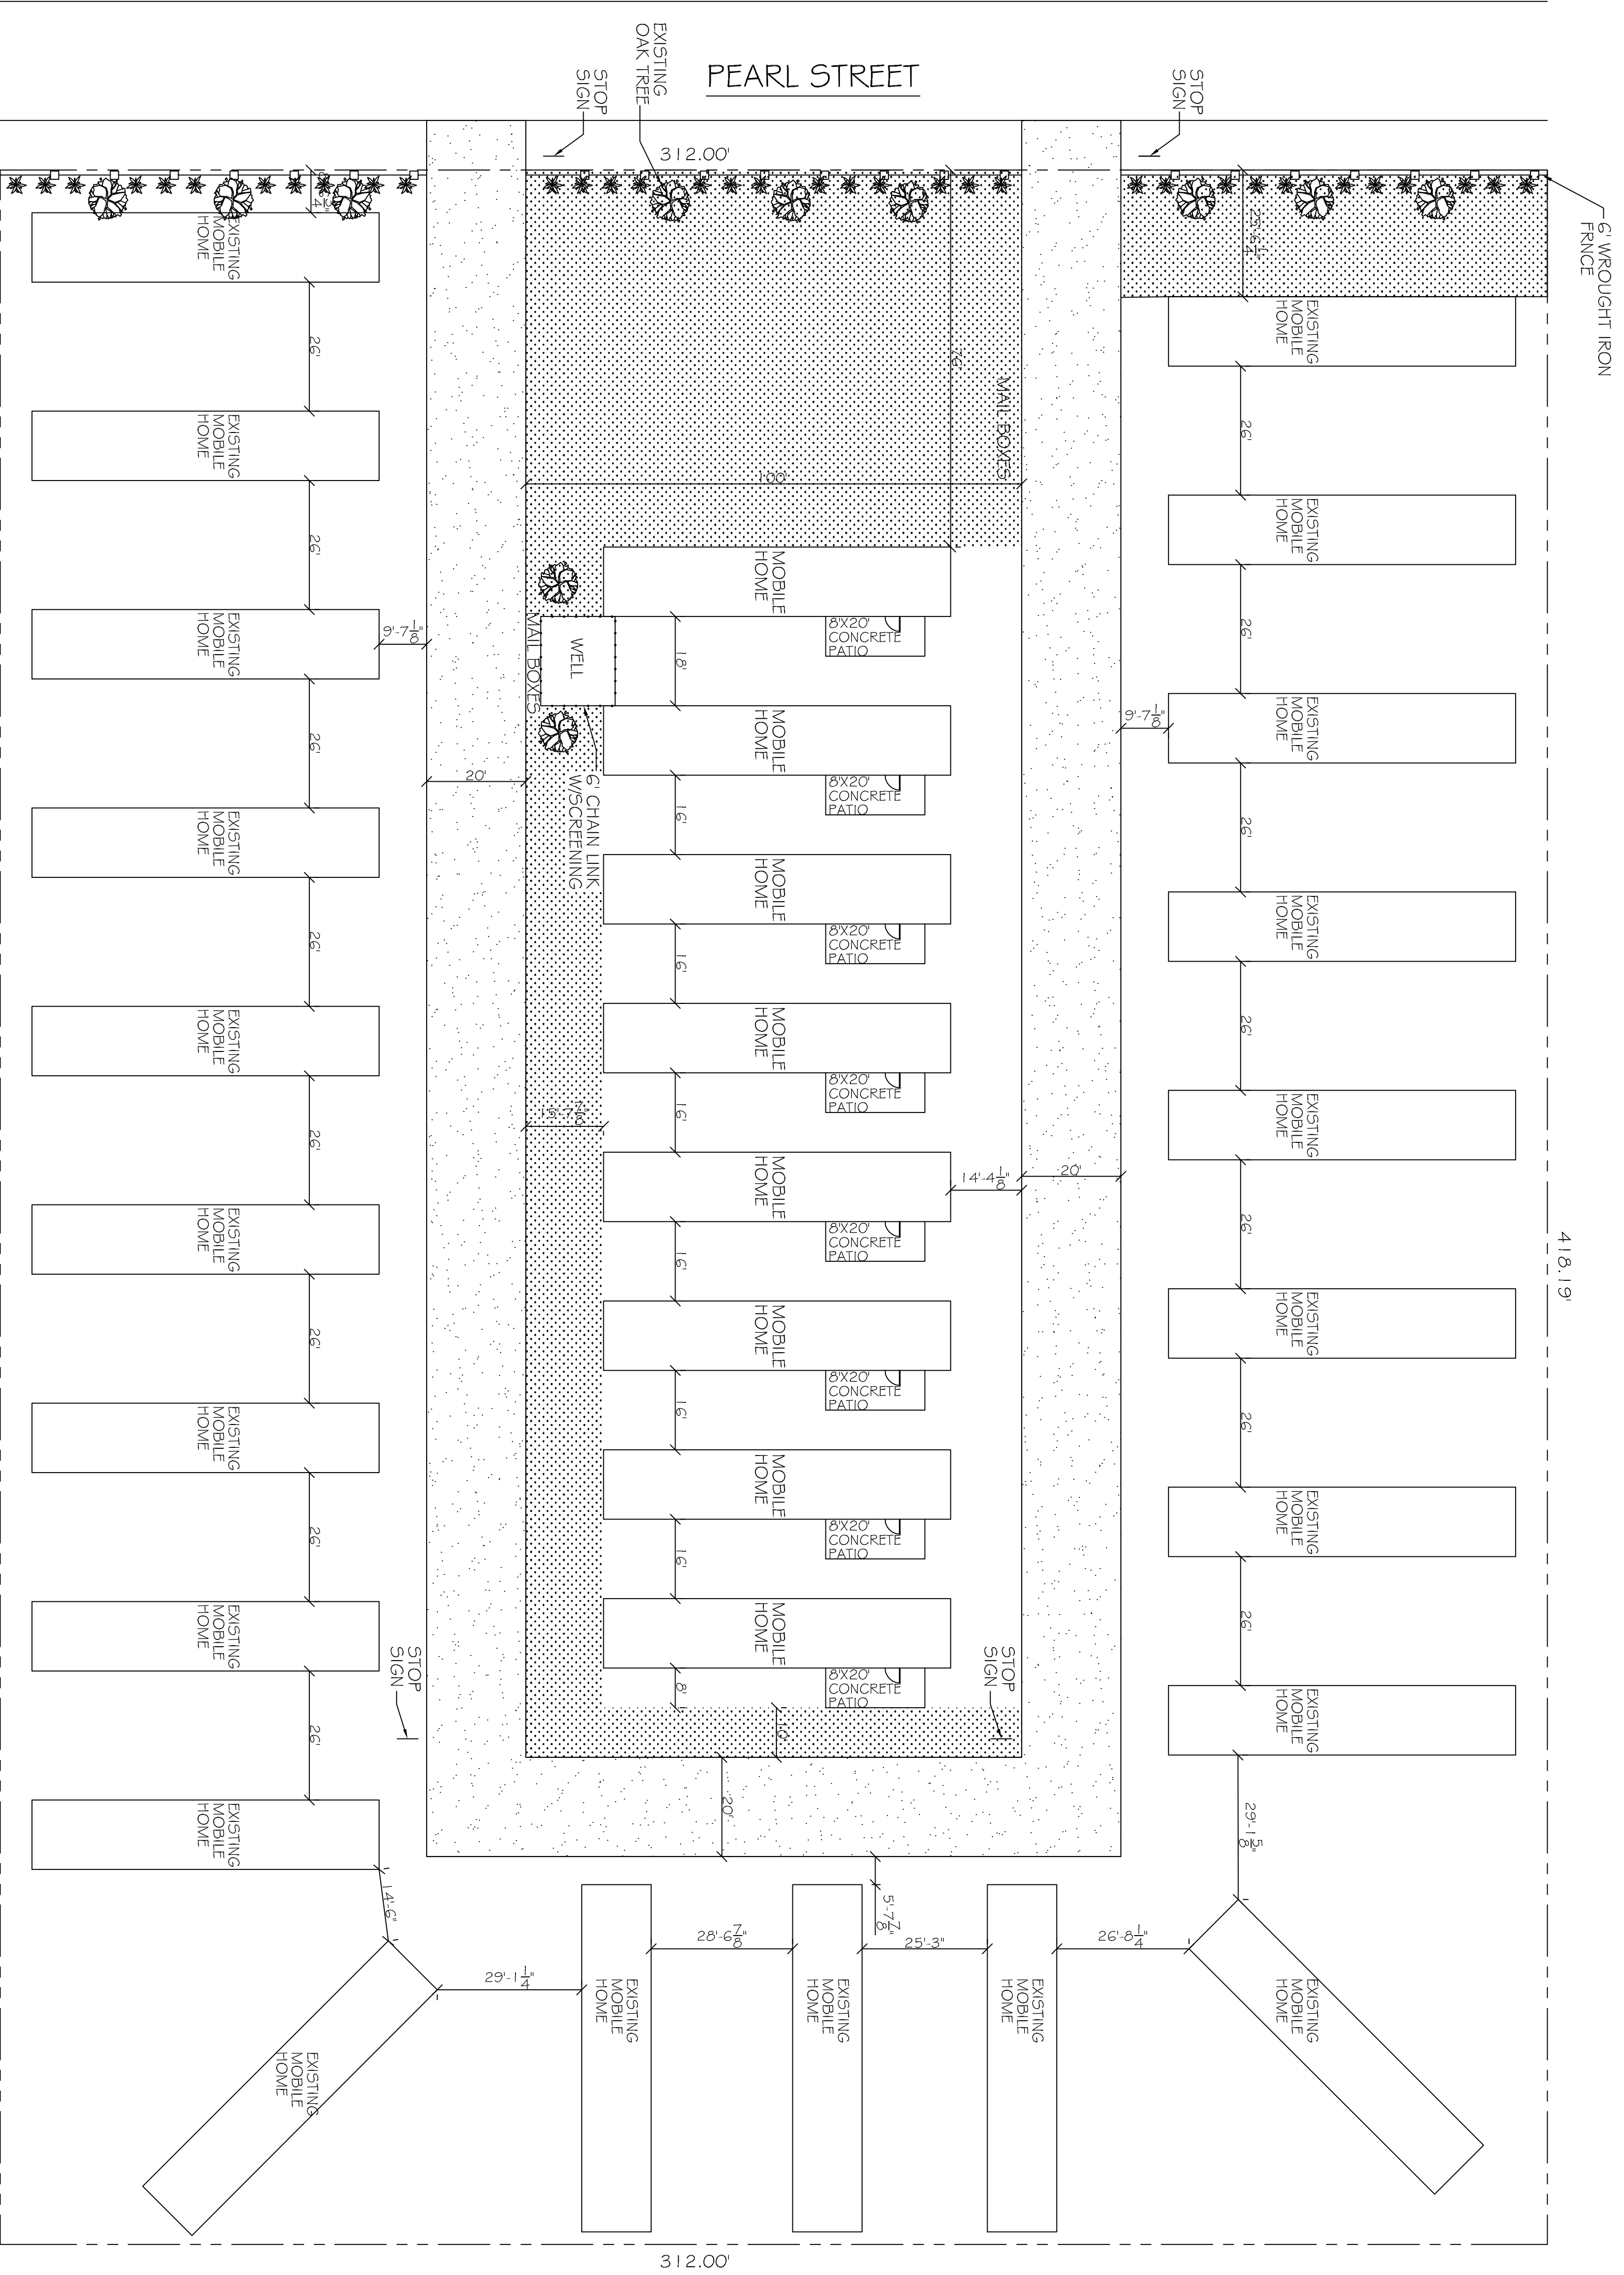

SITE PLAN
SCALE: 1"=20'-0"

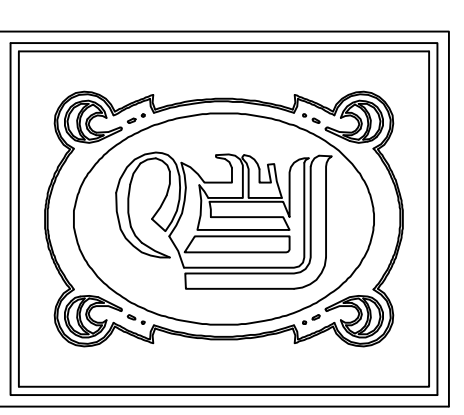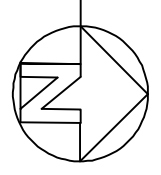

DAMMON ENGINEERING, INC.

CHIEF ENGINEER
EMMETT DAMMON, P.E.
CHIEF ARCHITECT
ROBERT WILTSE

554 OLD SPANISH TRAIL
SLIDELL, LA, 70458
OFFICE: 985-649-5632
FAX: 985-641-5950

WWW.DAMMONENGINEERING.COM
EMAIL: DAMMONENG@BELL.SOUTH.NET

ARCHITECTURE
ENGINEERING
STUDIES
PLANNING
INVESTIGATION
EXPERT WITNESSES

FRANK MANGANO

AZALEA LANE
MOBILE HOME PARK
PEARL STREET
SLIDELL, LA
70461

SITE PLAN

REV:	
SCALE:	AS NOTED
JOB#:	
DATE:	09-20-12
SHEET	1

C-1