

LANDSCAPE LEGEND



- SOUTHERN LIVE OAK
NEW SOUTHERN LIVE OAKS SHALL HAVE A MIN. CALIPER OF FOUR INCHES (4"), HEIGHT OF 12 FEET (12'), AND A FIVE FOOT (5') CANOPY AT THE TIME OF PLANTING.




- AZALEAS

SITE LEGEND


- PROPERTY LINE

NEW DECORATIVE 6' WROUGHT IRON FENCE SHALL BE LOCATED ALONG FRONT OF PROPERTY.

NEW 6' CHAIN LINK WITH INTERIOR SCREENING SHALL BE INSTALLED AROUND WELL AREA.

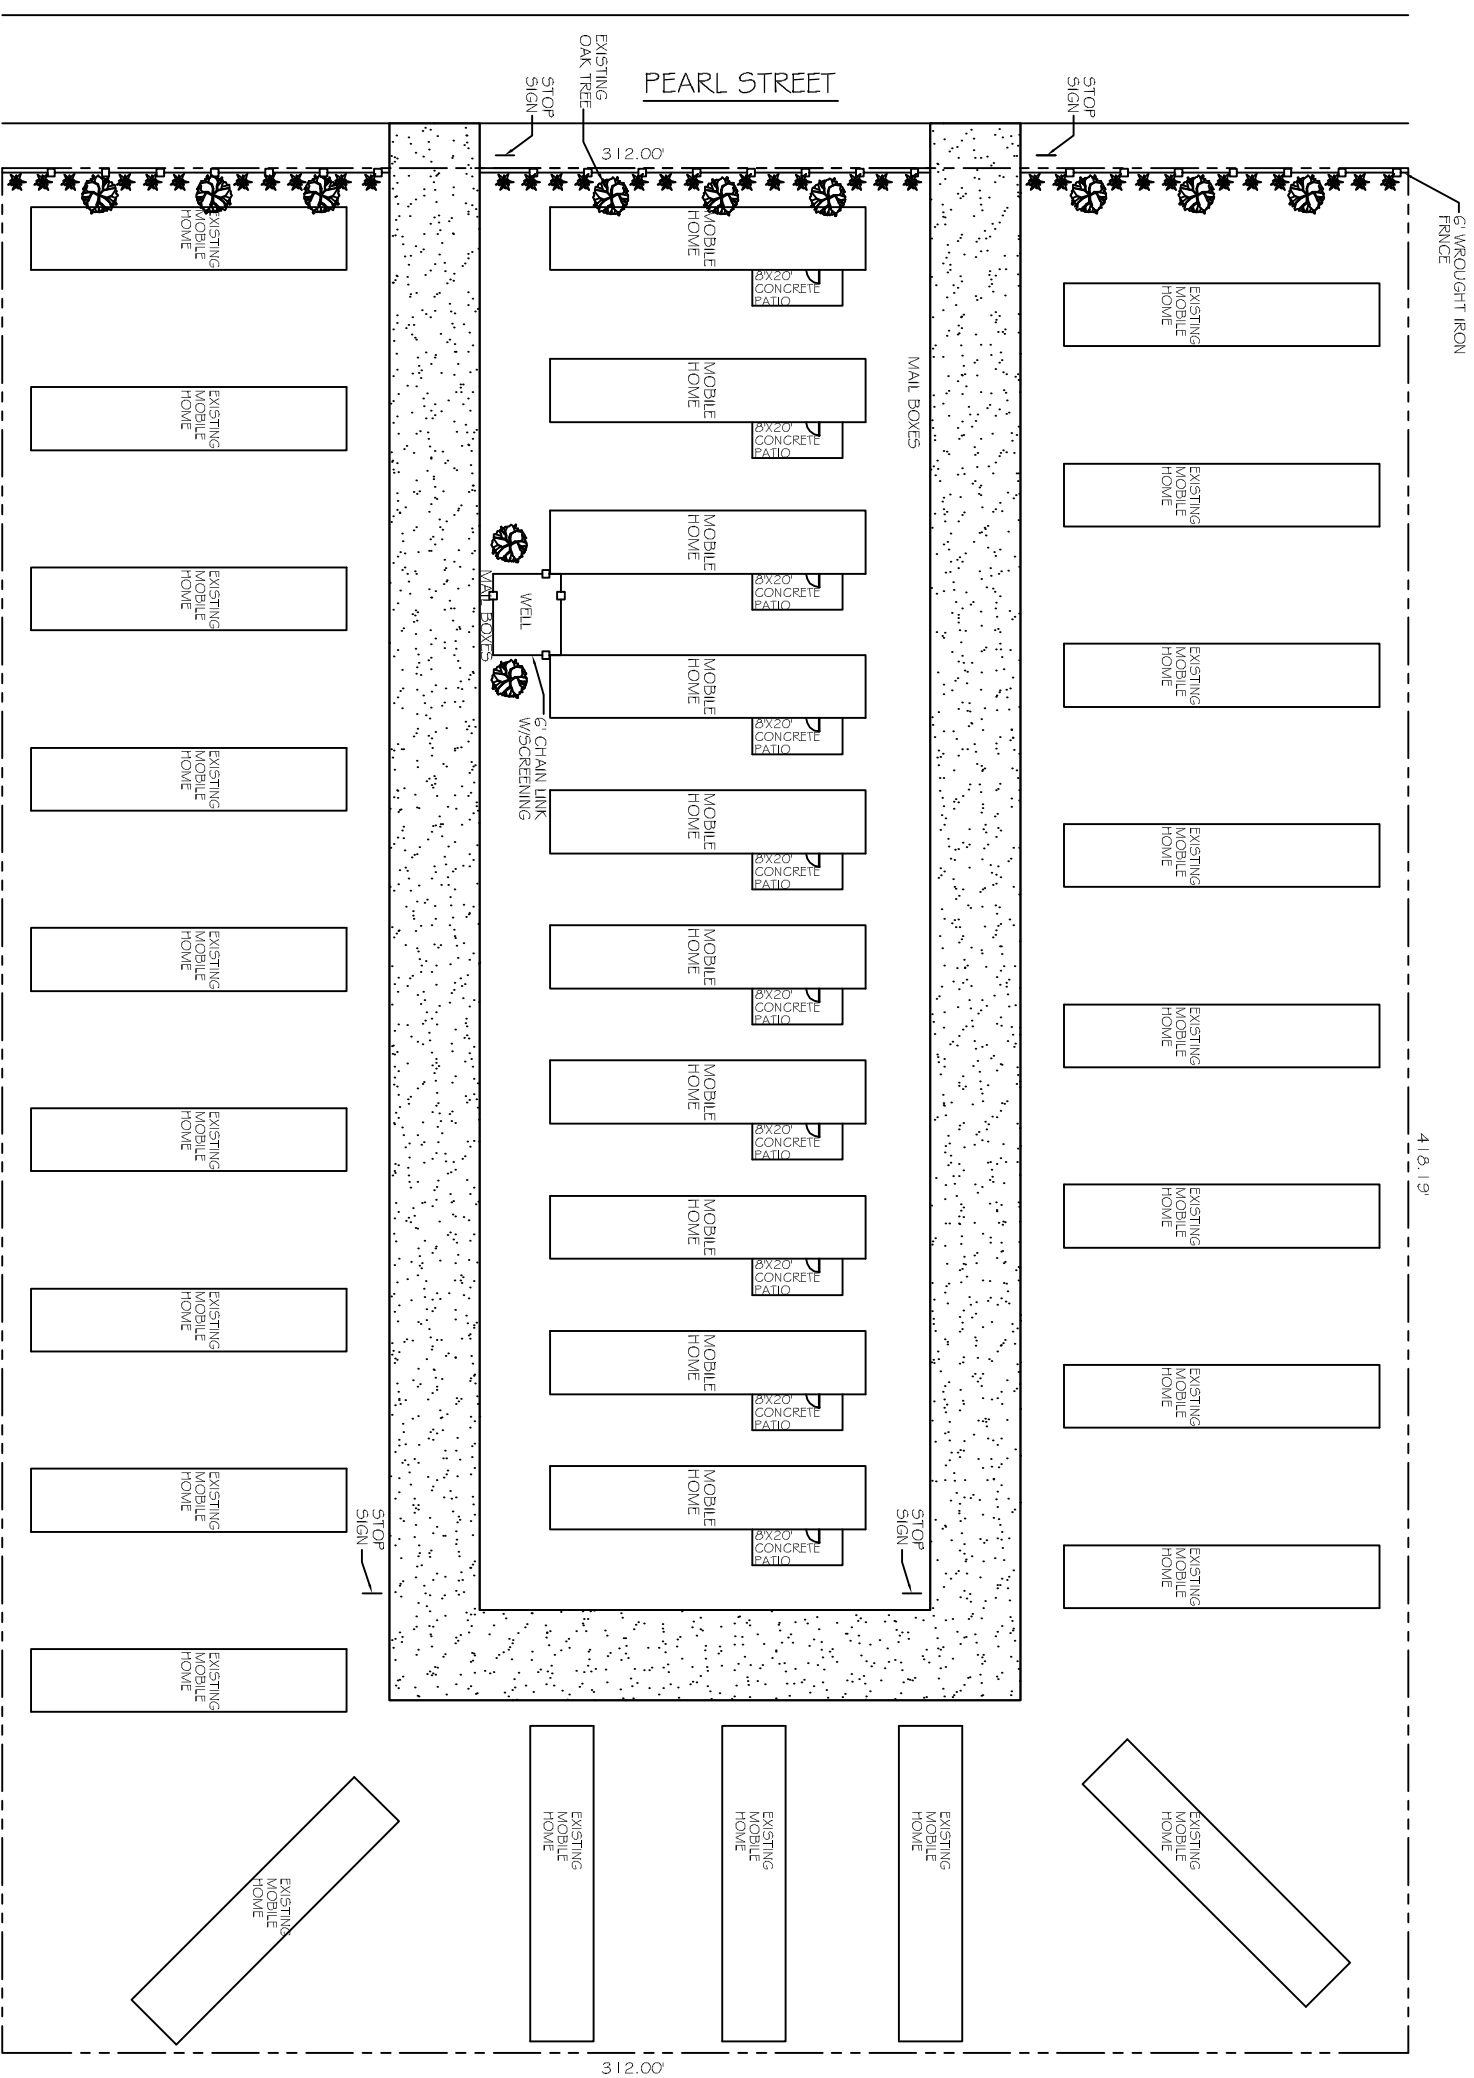

SITE PLAN
SCALE: 1"=20'-0"

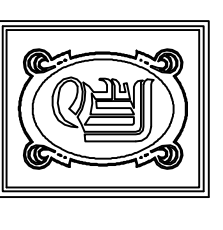

DAMMON
ENGINEERING, INC.
CHIEF ENGINEER
EMMETT
DAMMON, P. E.
CHIEF ARCHITECT
ROBERT
WILTSE

554 OLD SPANISH TRAIL
SUDELL, LA. 70458
OFFICE: 985-649-5832
FAX: 985-641-5950
WWW.DAMMONENGINEERING.COM

ARCHITECTURE
ENGINEERING
STUDIES
PLANNING
INVESTIGATION
EXPERT WITNESS

FRANK
MANGANO

AZALEA LANE
MOBILE HOME PARK
PEARL STREET
SUDELL, LA
70461

SITE
PLAN

REV:
SCALE: AS NOTED
JOB#:
DATE: 05-11-12
SHEET 1