


NORTH 31ST AVENUE

SERVICE DRIVE FOR U.S.
HIGHWAY 49


- LEGEND
- PROPERTY LINE
 - BUILDING SETBACK MINIMUM
 - TEMPORARY SILT FENCING
 - NEW 6' CURB, SEE DETAIL.
 - NEW ELEVATIONS
 - NEW ELEVATIONS
 - NEW 24"x24" DROP INLET WITH 6" SILT FENCING
 - DRAINAGE FLOW ARROWS
 - T.O. GRATE ELEVATION
 - INVFT ELEVATION

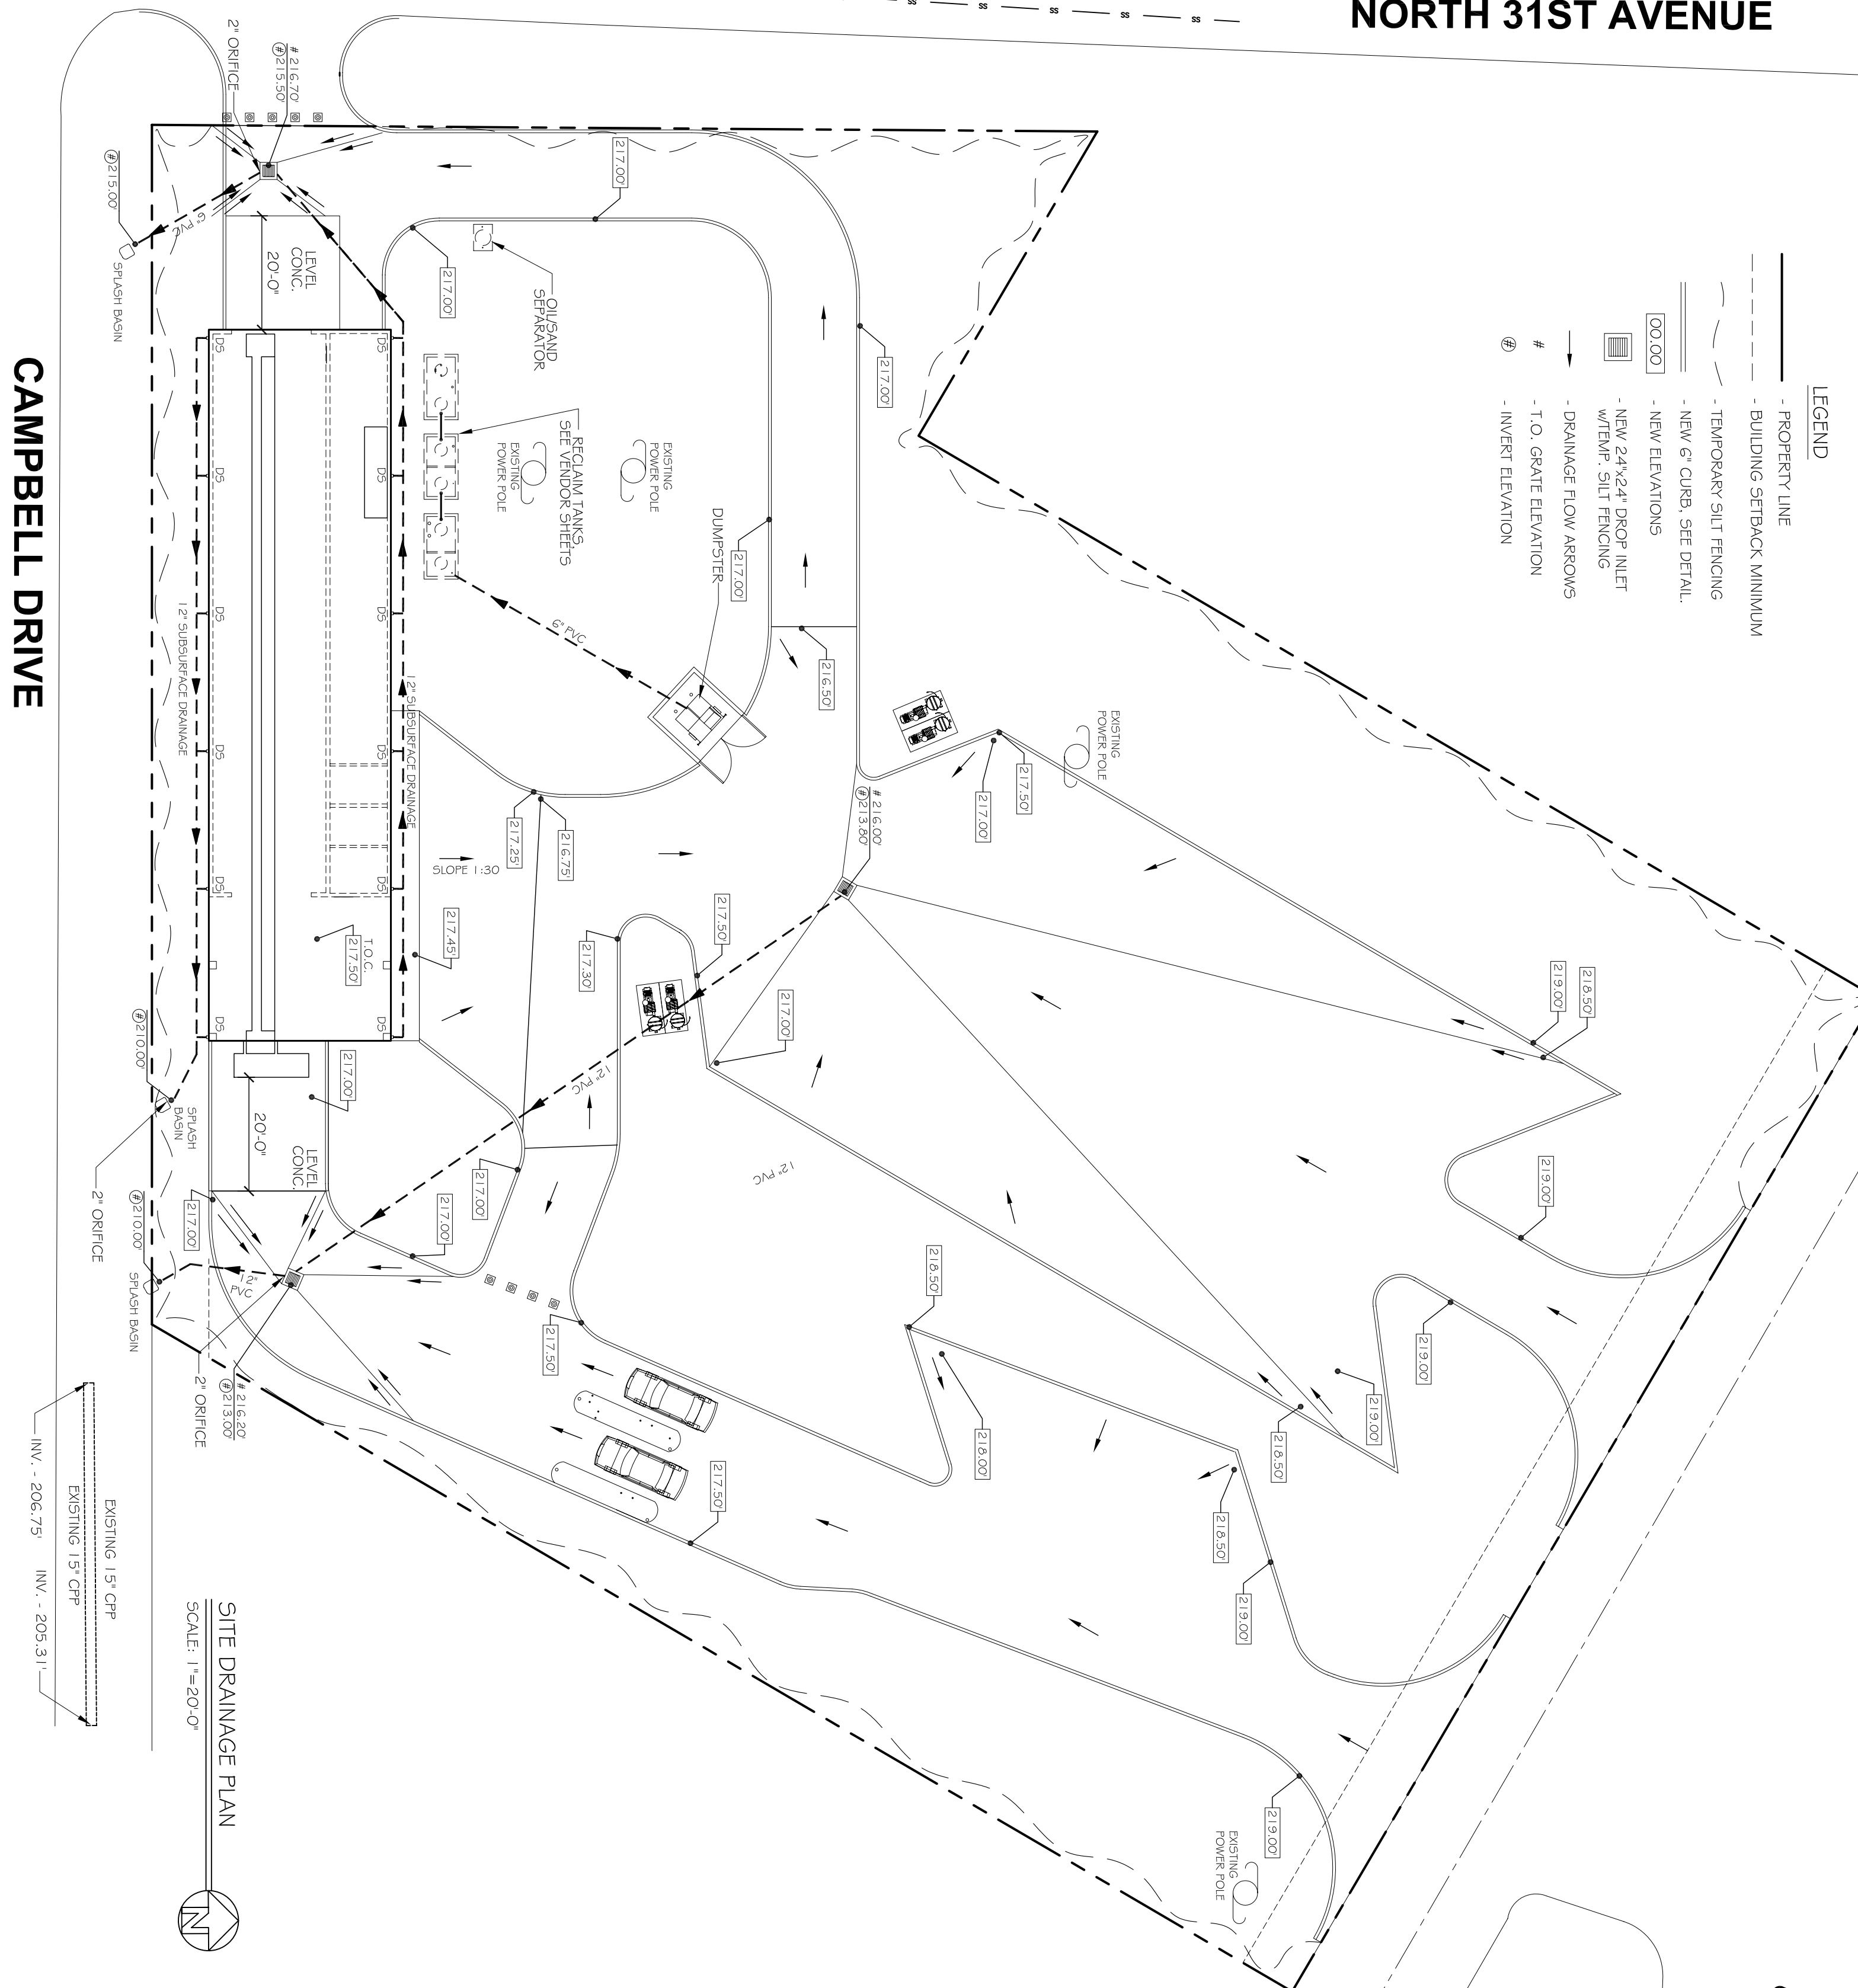



CAMPBELL DRIVE

U.S. HIGHWAY 49

SITE DRAINAGE PLAN

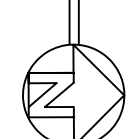

SCALE: 1"=20'-0"

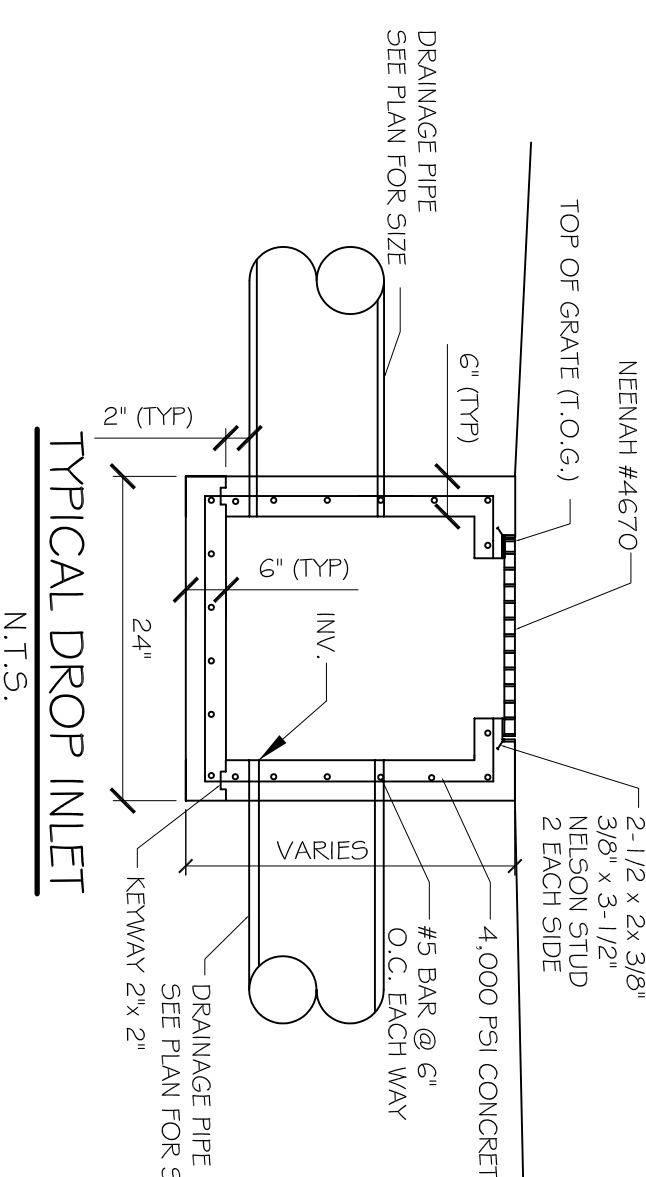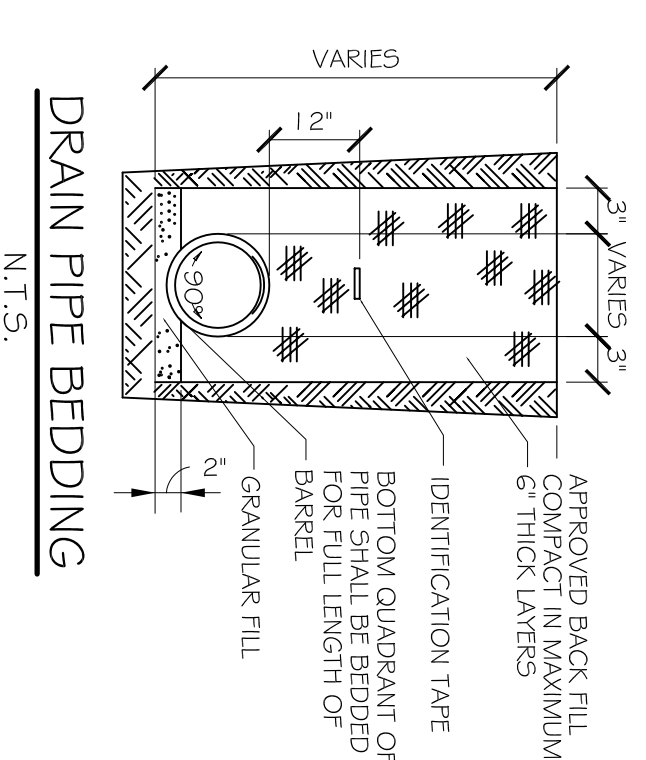

- NOTES
- 1) DRAIN PIPE & FITTINGS WITHIN PROPERTY LINE SHALL BE POLYVINYL CHLORIDE PLASTIC PIPE, MEETING CLASS 100 C-950 P.C.
 - 2) ELEVATIONS SHOWN ARE M.S.L.
 - 3) FIELD VERIFY ALL ELEVATIONS AND DRAINAGE SYSTEM
 - 4) FURNISH PROTECTIVE STRIPS OF ROAD CROSS-SECTION, MINIMUM 6' WIDTH.

RAINFOREST CARWASH #2
6485 U.S. HWY. 49

HATTIESBURG, MISSISSIPPI 39401

JOB No:	2212	DATE:	10-21-2014
DRAWN BY:	CKD	CHECKED BY:	CKD

The above drawings and specifications, designs and arrangements represented hereby are and shall remain the property of Dammon Engineering, and no part thereof shall be copied, reproduced or used in connection with any work or project other than the specific project for which they have been prepared and developed without written consent of Dammon Engineering. Your contact with these drawings or specifications shall constitute conclusive evidence of acceptance of these instructions.

CHIEF ENGINEER, BRIAN MISTICH, P.E.
554 OLD SPANISH TRAIL
SLIDELL, LA 70456

dammonengineering.com
dammoneng@bellsouth.net
PHONE: 985-649-5832
FAX: 985-641-5990

REVISIONS		DATE
#	DESCRIPTION	

SITE DRAINAGE/ GRADING PLAN

SHEET No: 06 OF 14

C4