

SPORTSMAN
WAREHOUSE

PETCO

70FT SEMITRAILER
COMBINATION

NEW CORRIDOR
6'-5 3/8"
CLR

NEW 1 HR.
TENANT
SEPERATION

163'-6 3/4"

NEW 1 HR.
TENANT
SEPERATION

38'-2"

35'-4 7/8"

NEW 1 HR.
TENANT
SEPERATION

13'-3 11/16"

75'-1 13/16"

NEW 1 HR.
TENANT
SEPERATION

75'-6 1/4"

CLR

EXISTING
RATED WALL


171'-6"

183'-3 3/4"

140

FRONT
ENTRY
100

EXISTING
RATED
RETAIL
TENANT

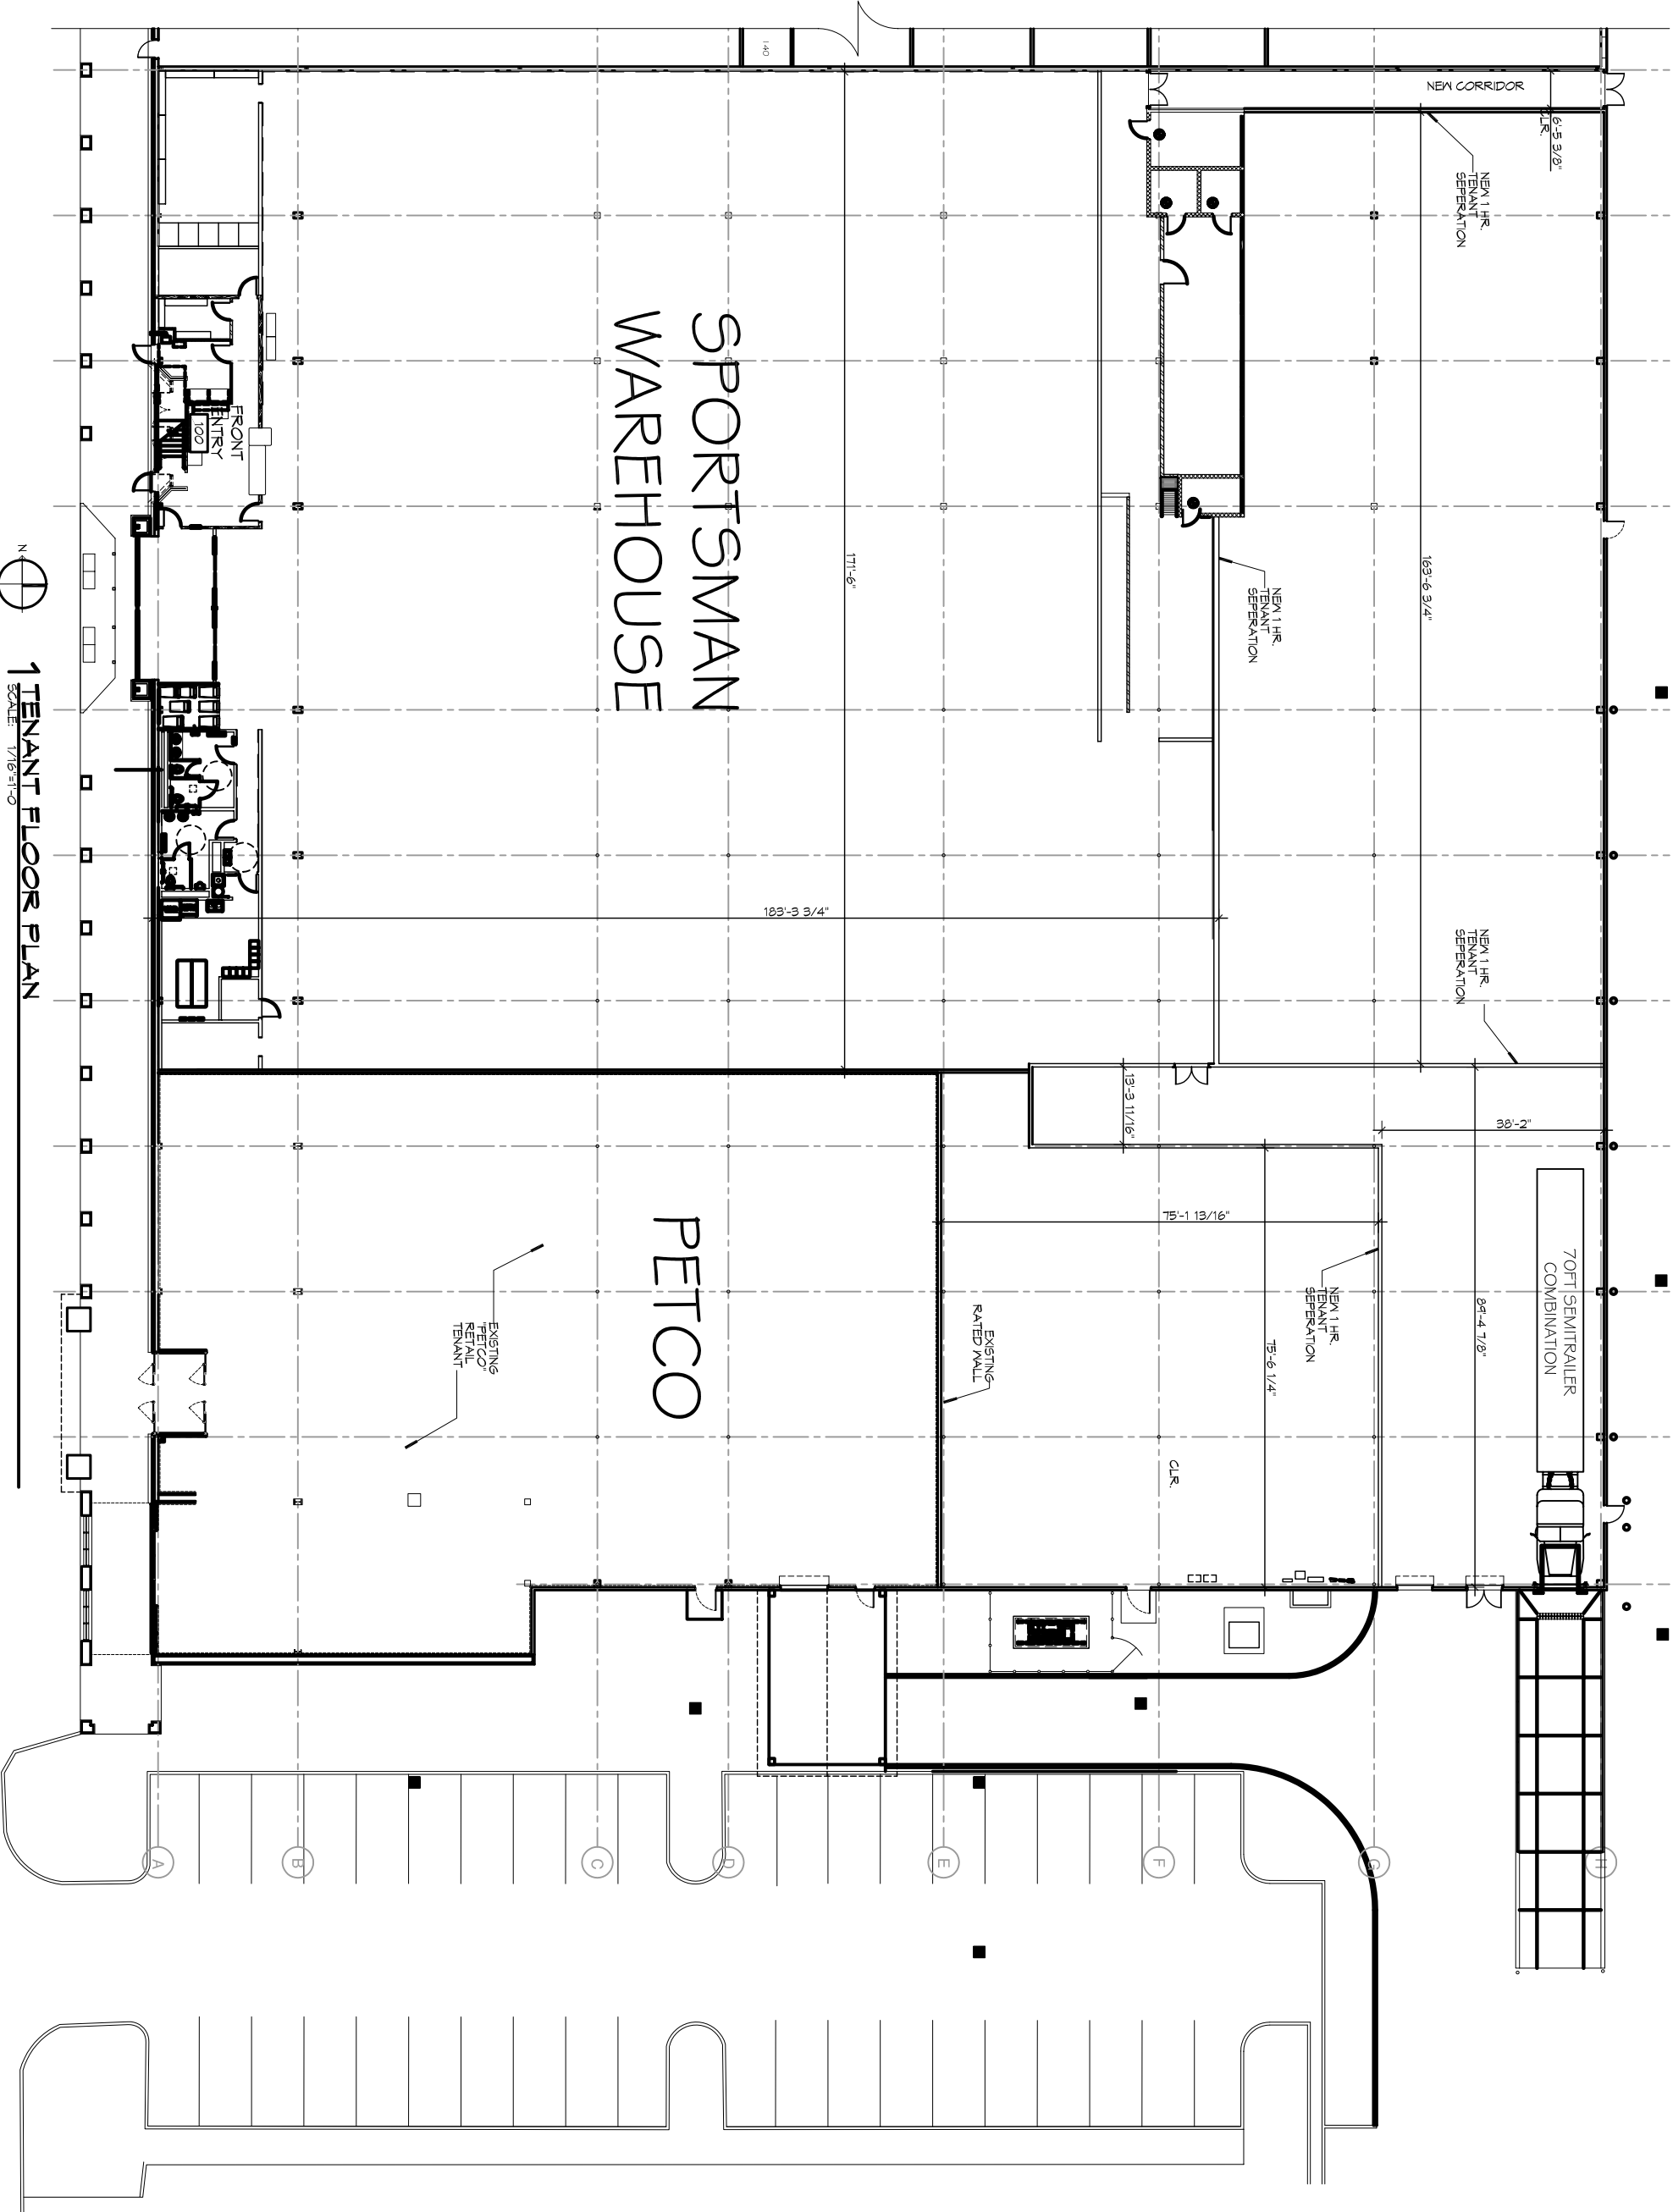

1 TENANT FLOOR PLAN
SCALE: 1/8"=1'-0"