


AREA RESERVED FOR DUMPSTER W/
6'-0" HIGH SOLID WOOD FENCE AND GATE

6'-0" SOLID WOOD FENCE W/ MIN.
1 5/8" METAL POST @ MAX. 7'-0" O.C.

220.00'

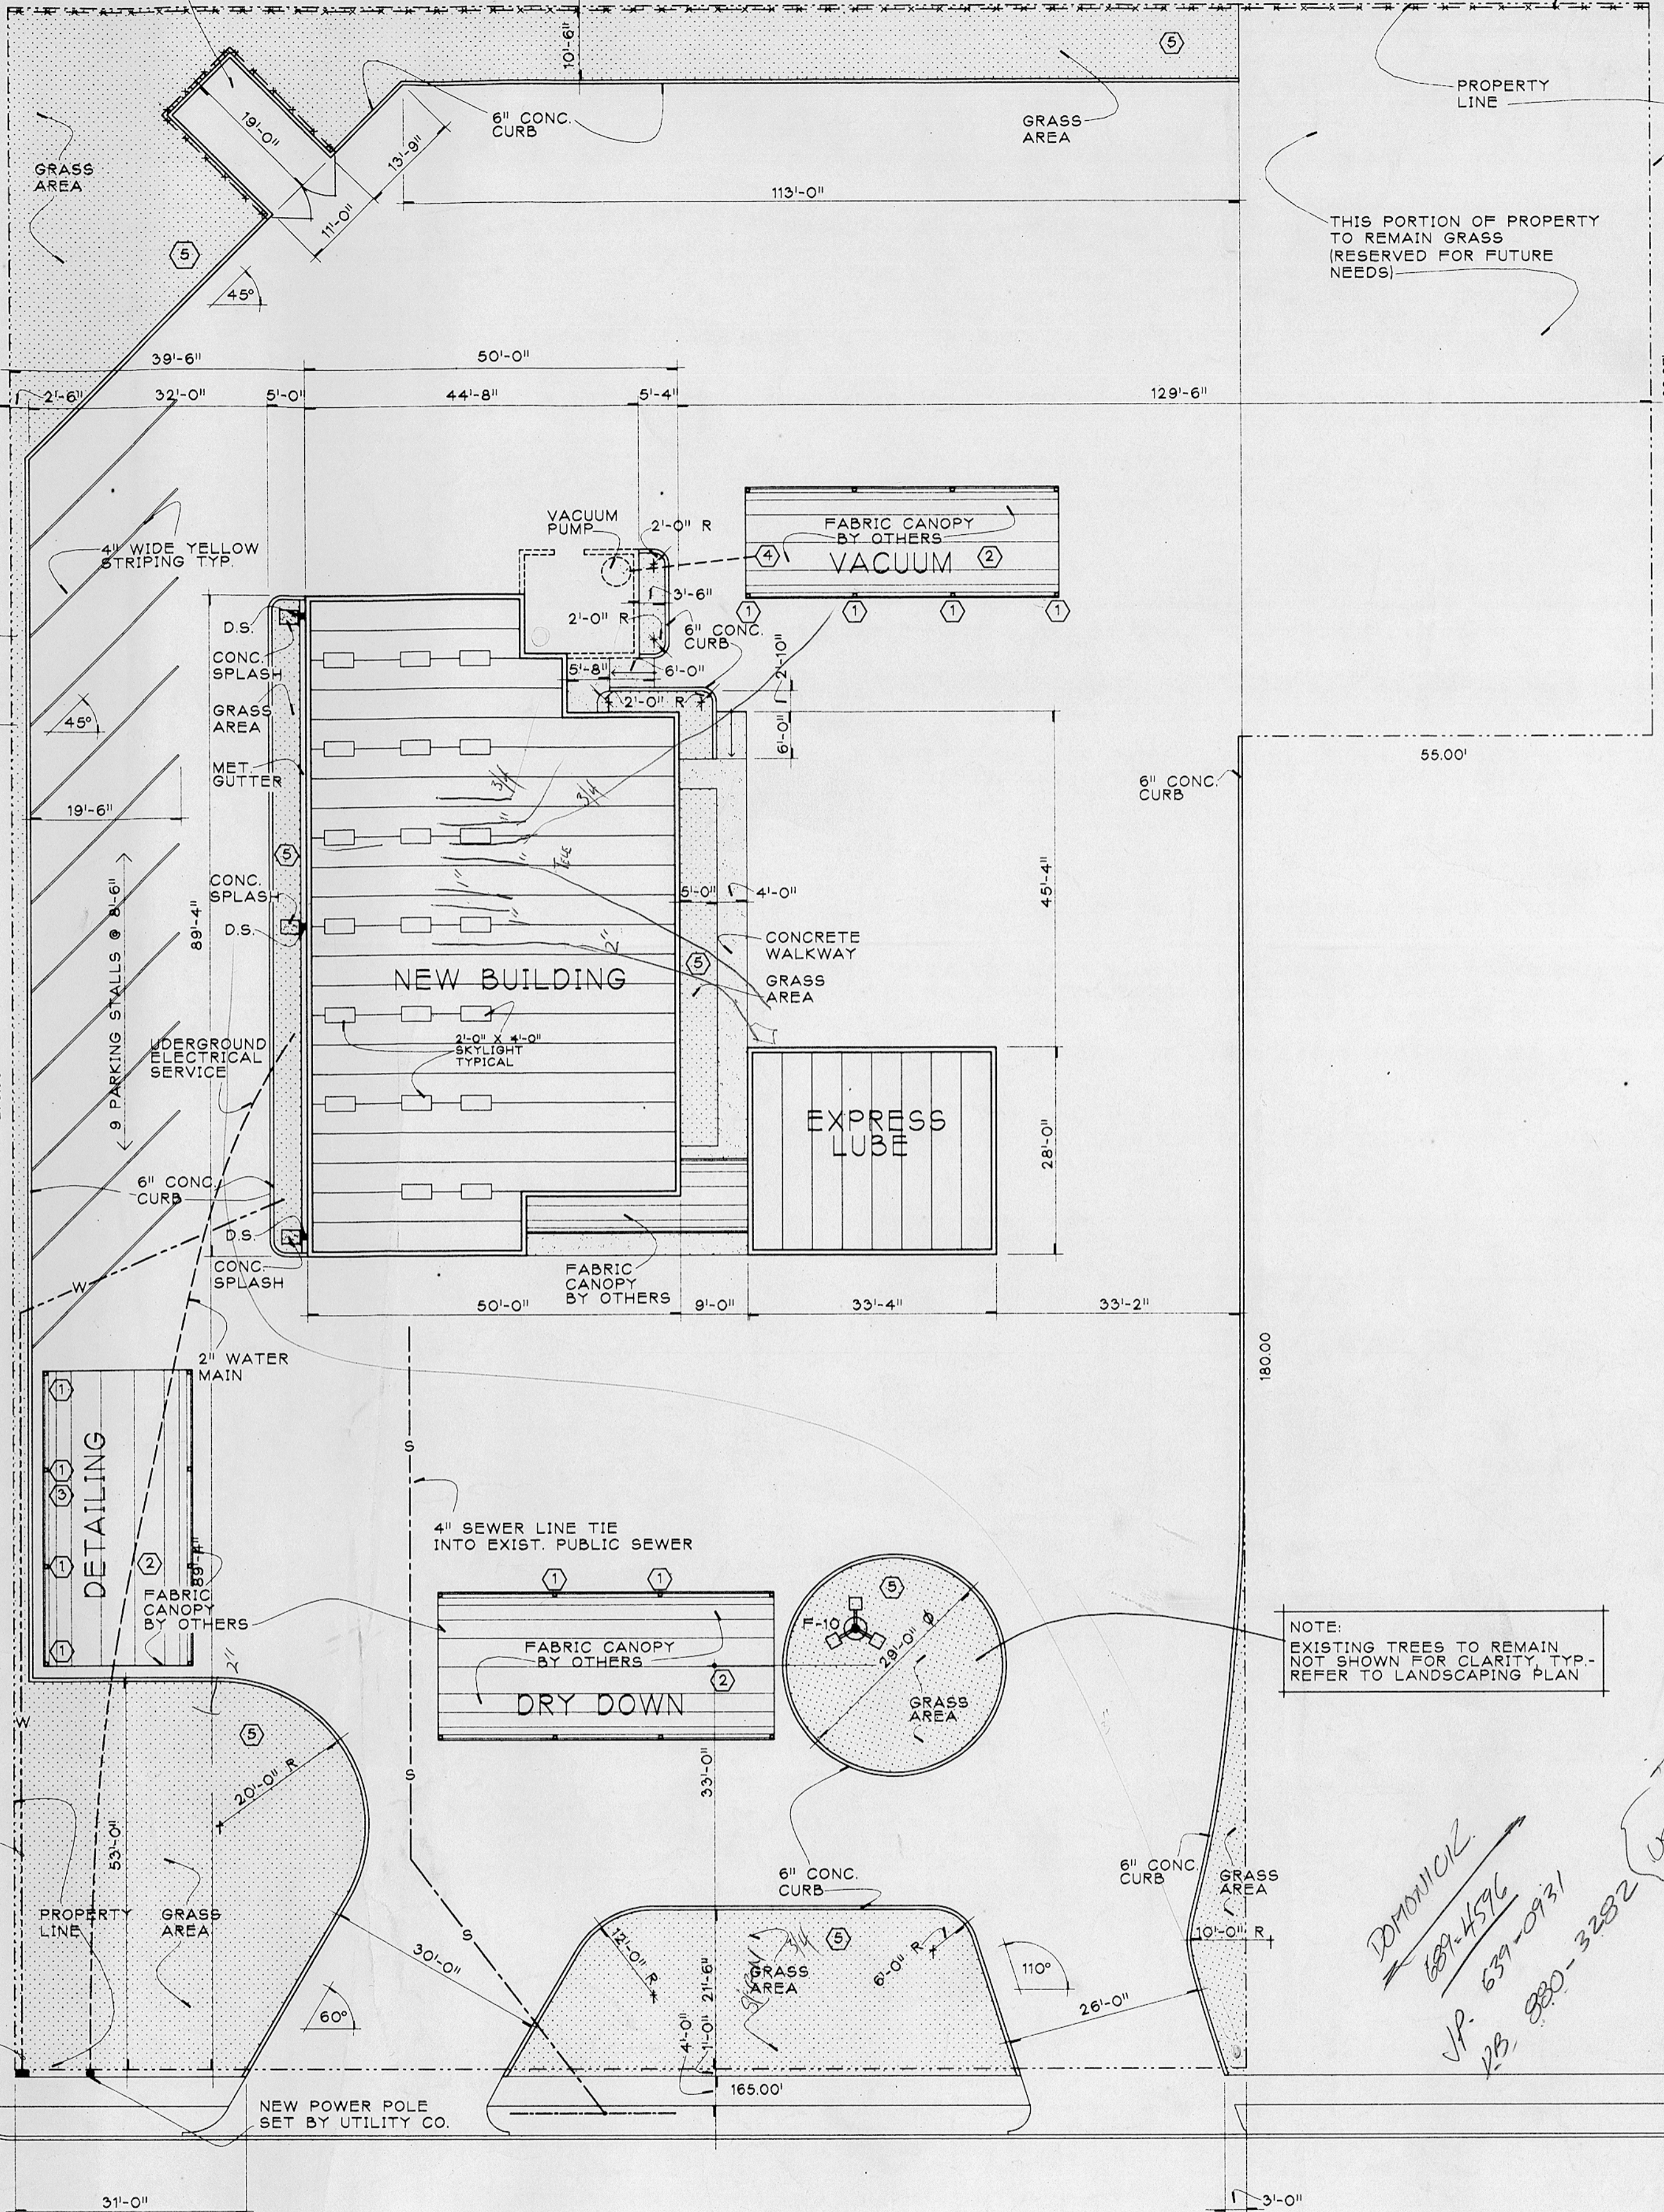

NOTE:
EXISTING TREES TO REMAIN
NOT SHOWN FOR CLARITY TYP.-
REFER TO LANDSCAPING PLAN

DOMONIC
689-4596
V.P. 637-0931
R.B. 880-3282
 USE FALCON
 MISTON 1457
 EXTRA HA.
 3/22 KO

GAUSE BOULEVARD

SITE PLAN

SCALE: 1/16" = 1'-0"