



FILE NAME: A:\COMMENTS\1203-106.dwg DATE: 02-16-17 1:06:48 PM

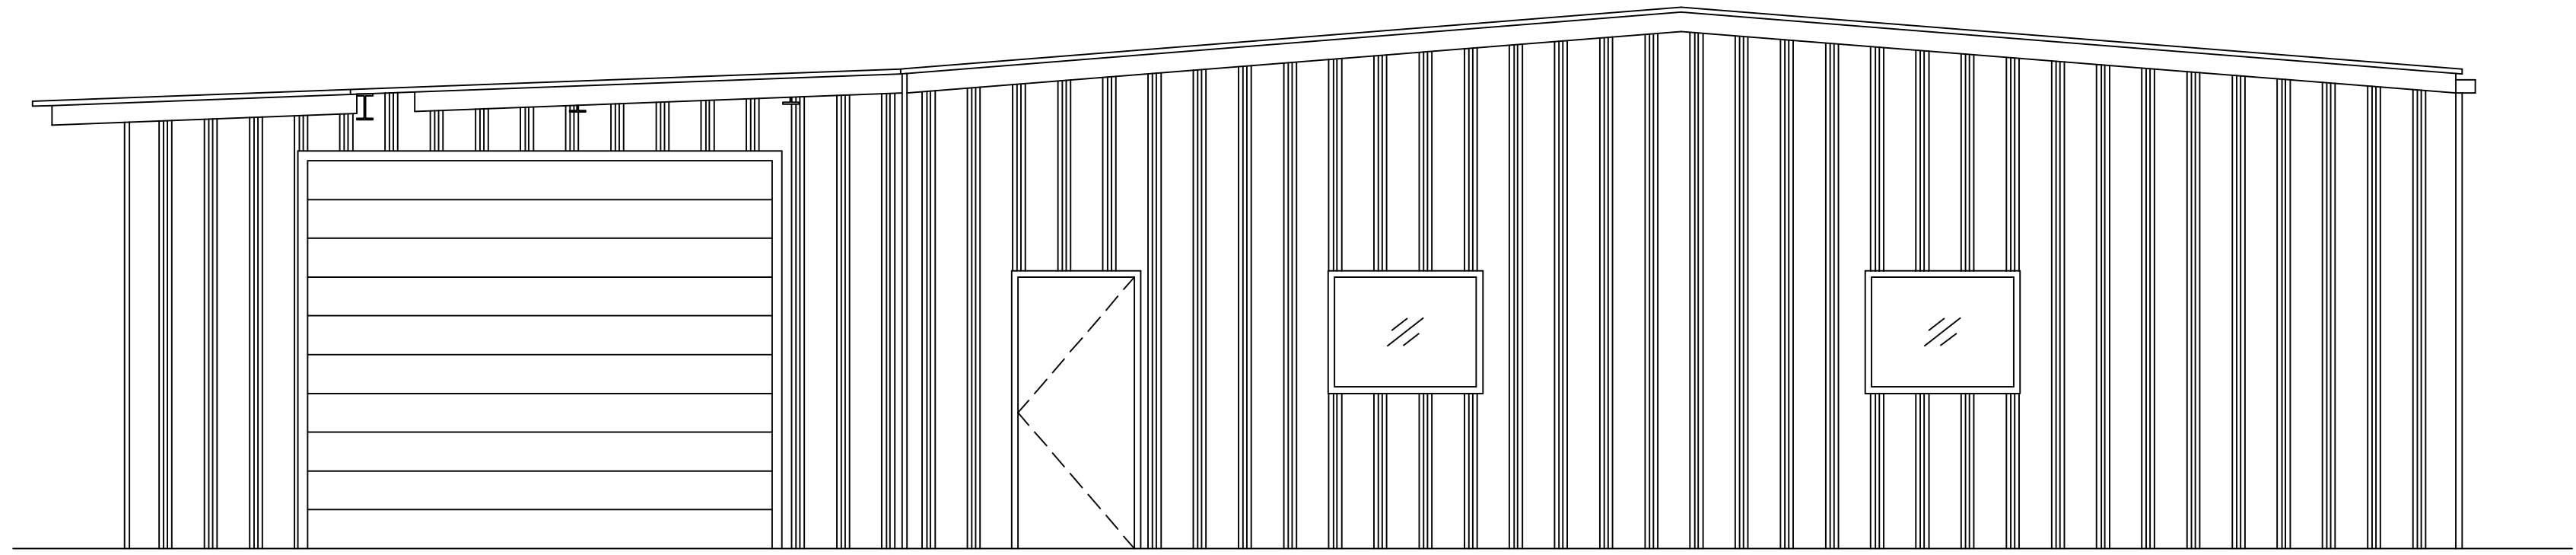


4 ELEVATION
SCALE: 1/4"=1'-0"

SIDE/NORTHWEST ELEVATION

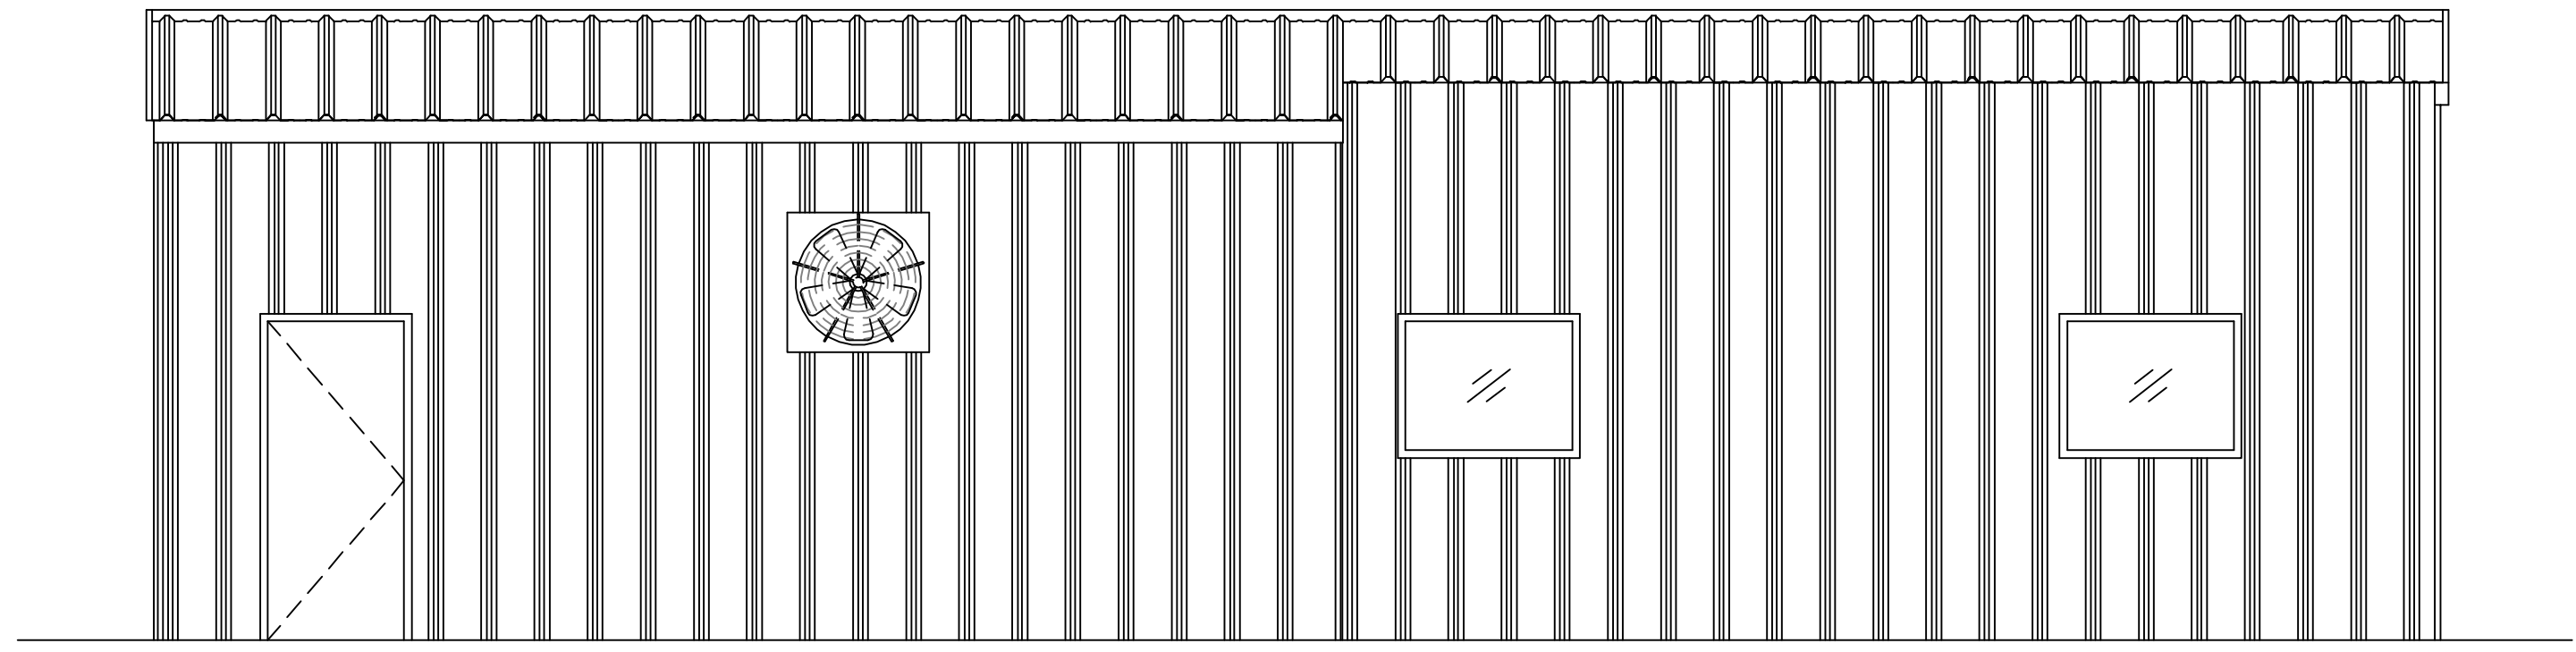


3 ELEVATION
SCALE: 1/4"=1'-0"

REAR/NORTHEAST ELEVATION

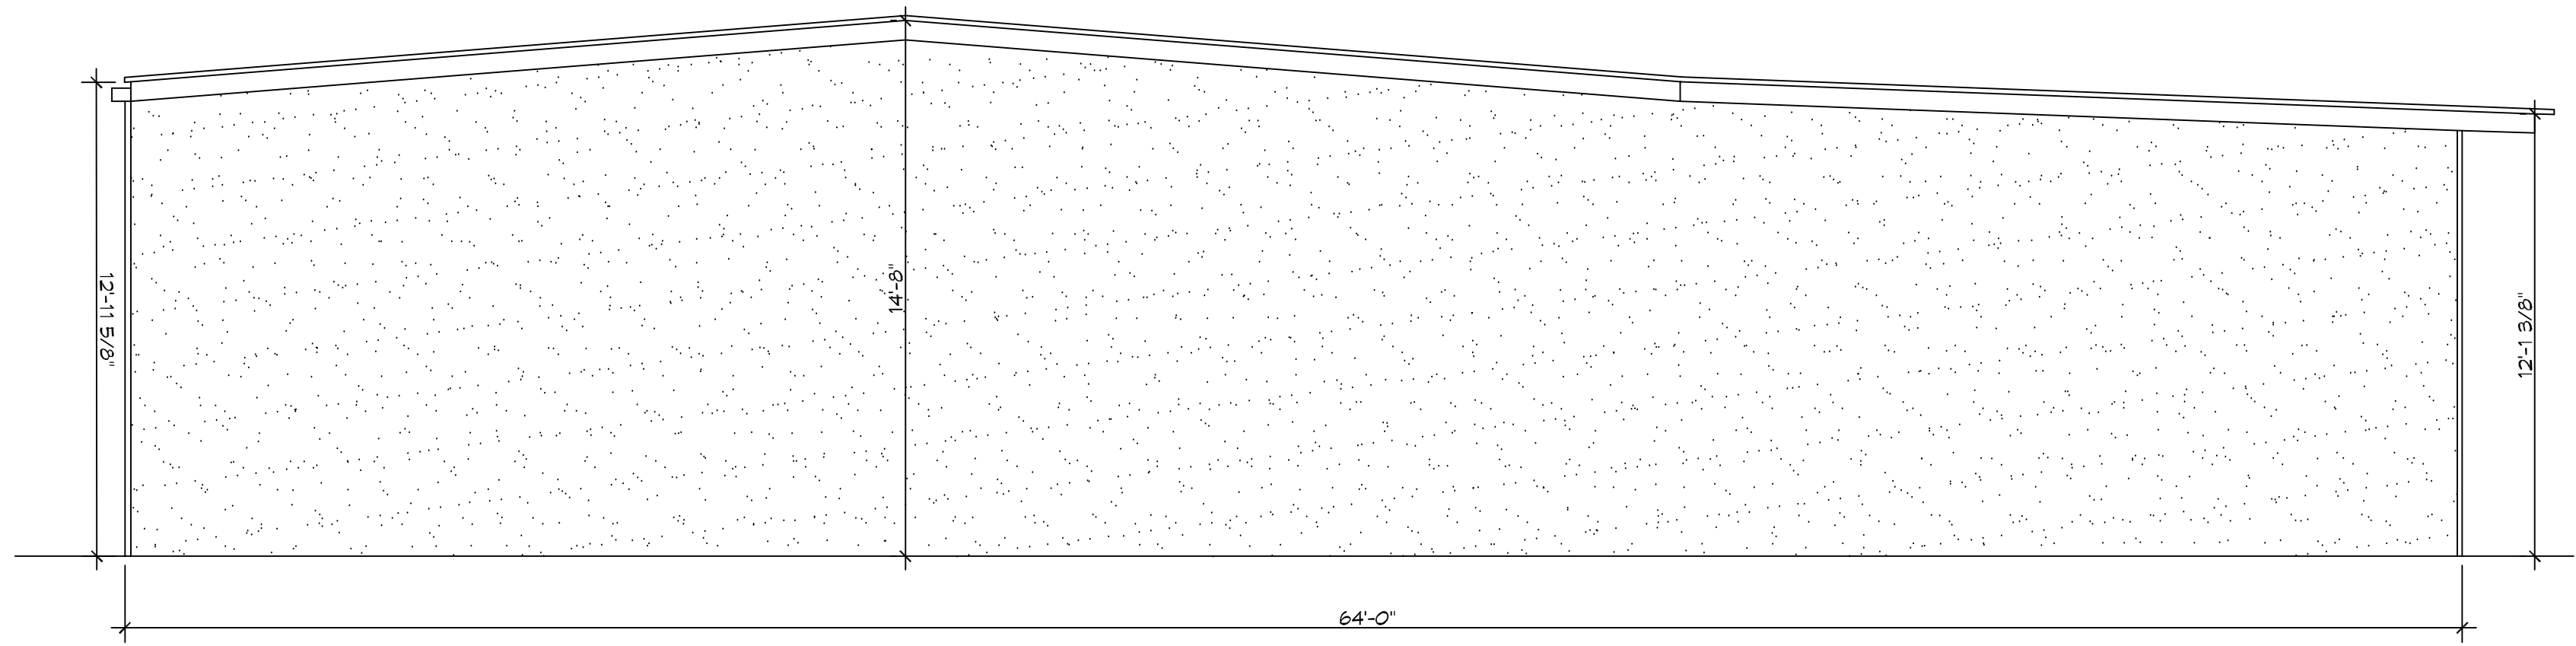

2 ELEVATION
SCALE: 1/4"=1'-0"

SIDE/SOUTHEAST ELEVATION

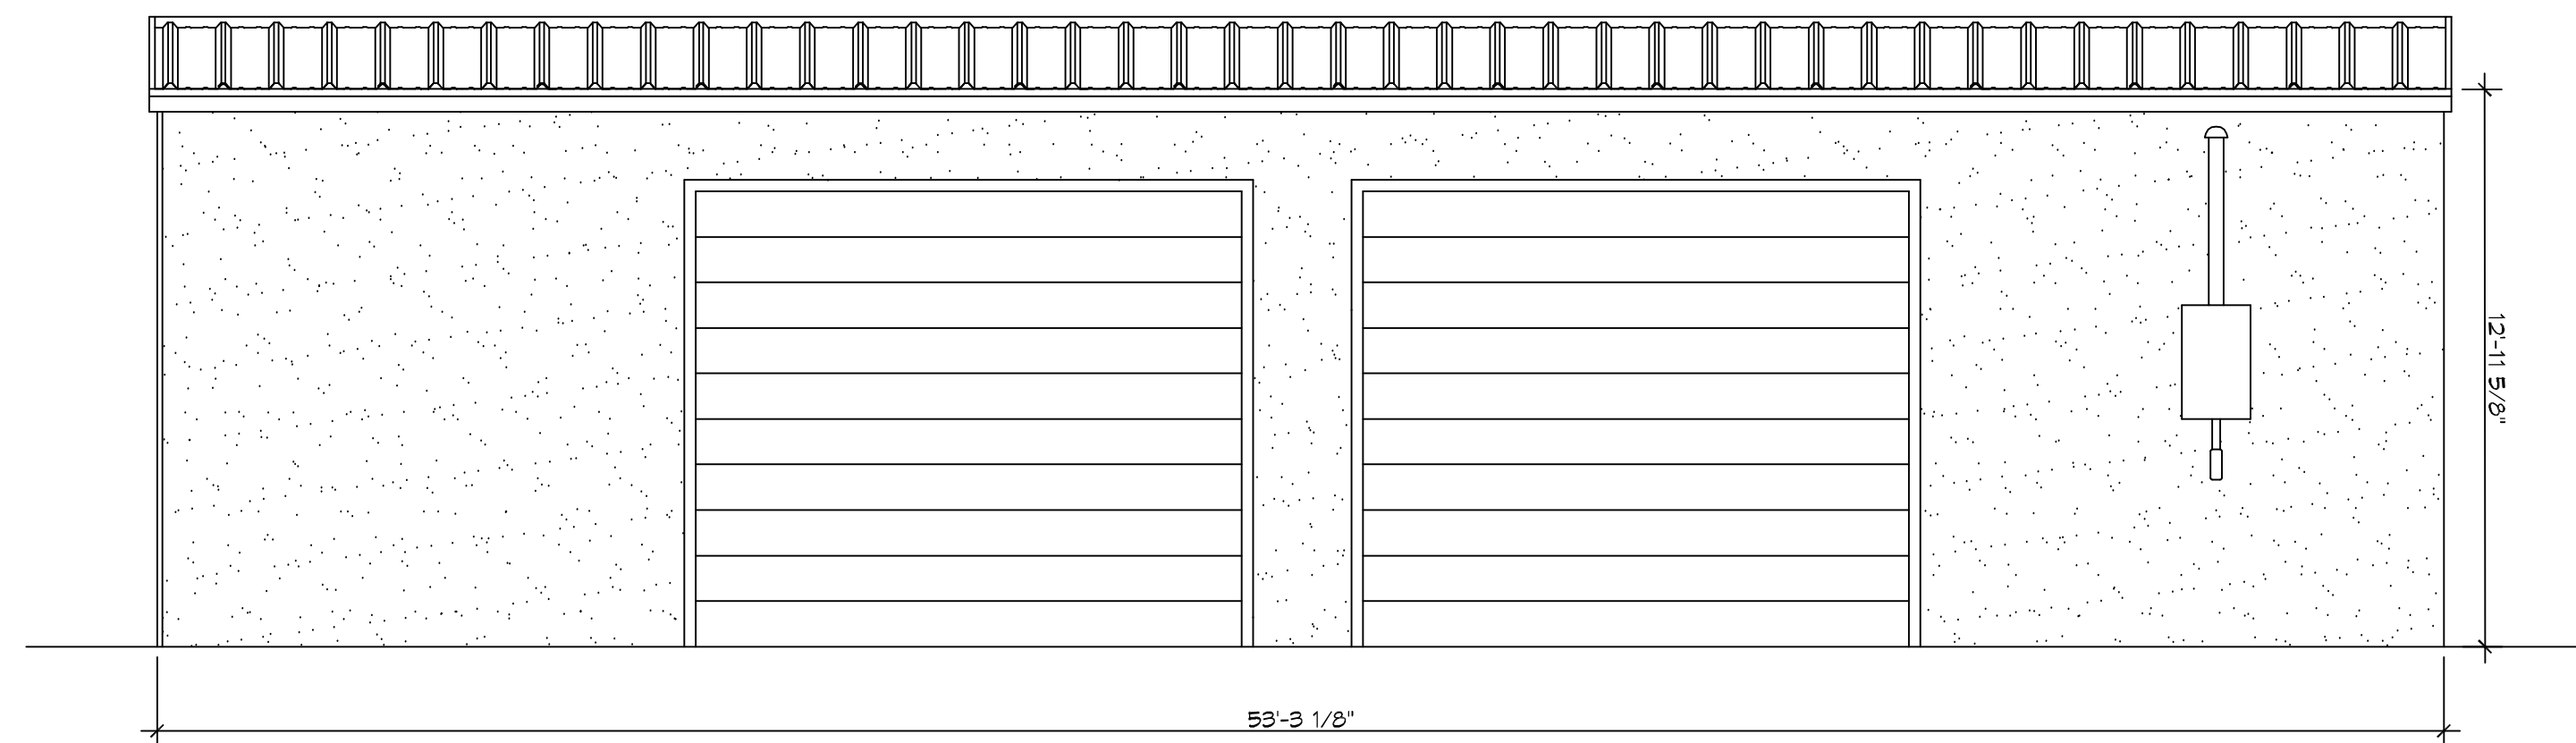

1 ELEVATION
SCALE: 1/4"=1'-0"

FRONT/SOUTHWEST ELEVATION

DAMMON
ENGINEERING, INC.
LOUISIANA & MISSISSIPPI
Chief Engineer: Brian Metch, PE
554 Old Spanish Trail
Slidell, LA 70488
www.dammonengineering.com
info@dammonengineering.com
PH: 985.649.9832

#	DESCRIPTION	DATE

SEAL:
**PRELIMINARY
NOT FOR
CONSTRUCTION**

OFFICE WAREHOUSE FOR
LESTER RALPH
1456 OLD SPANISH TRAIL
SLIDELL, LA 70458
JOB No: 2203 DATE: 02-16-17
DRAWN BY: JT. CHECKED BY: CKD

SHEET TITLE:
EXTERIOR ELEVATIONS
DRAWING NUMBER:
A102
SHEET No: 00 of 0

