


1 FIRST FLOOR PLAN
 SCALE: 3/16" = 1'-0"
 APPROX. 8680 SF (INCLUDING 900 SF GARAGE)

 


05/24/16
 0012.00-15

CARRIAGE PENNSYLVANIA HOLDINGS, INC.
 736 East Lancaster Avenue
 Downingtown, PA. 19335



JAMES J TERRY FUNERAL HOME
 1060 West Lincoln Highway
 Coatesville, PA 19320

BERNARDON
 ARCHITECTURE
 INTERIOR DESIGN
 LANDSCAPE ARCHITECTURE


425 McFarlan Road, Suite 200 Kennett Square, PA 19348
 t. 610.444.2900 www.bernardon.com

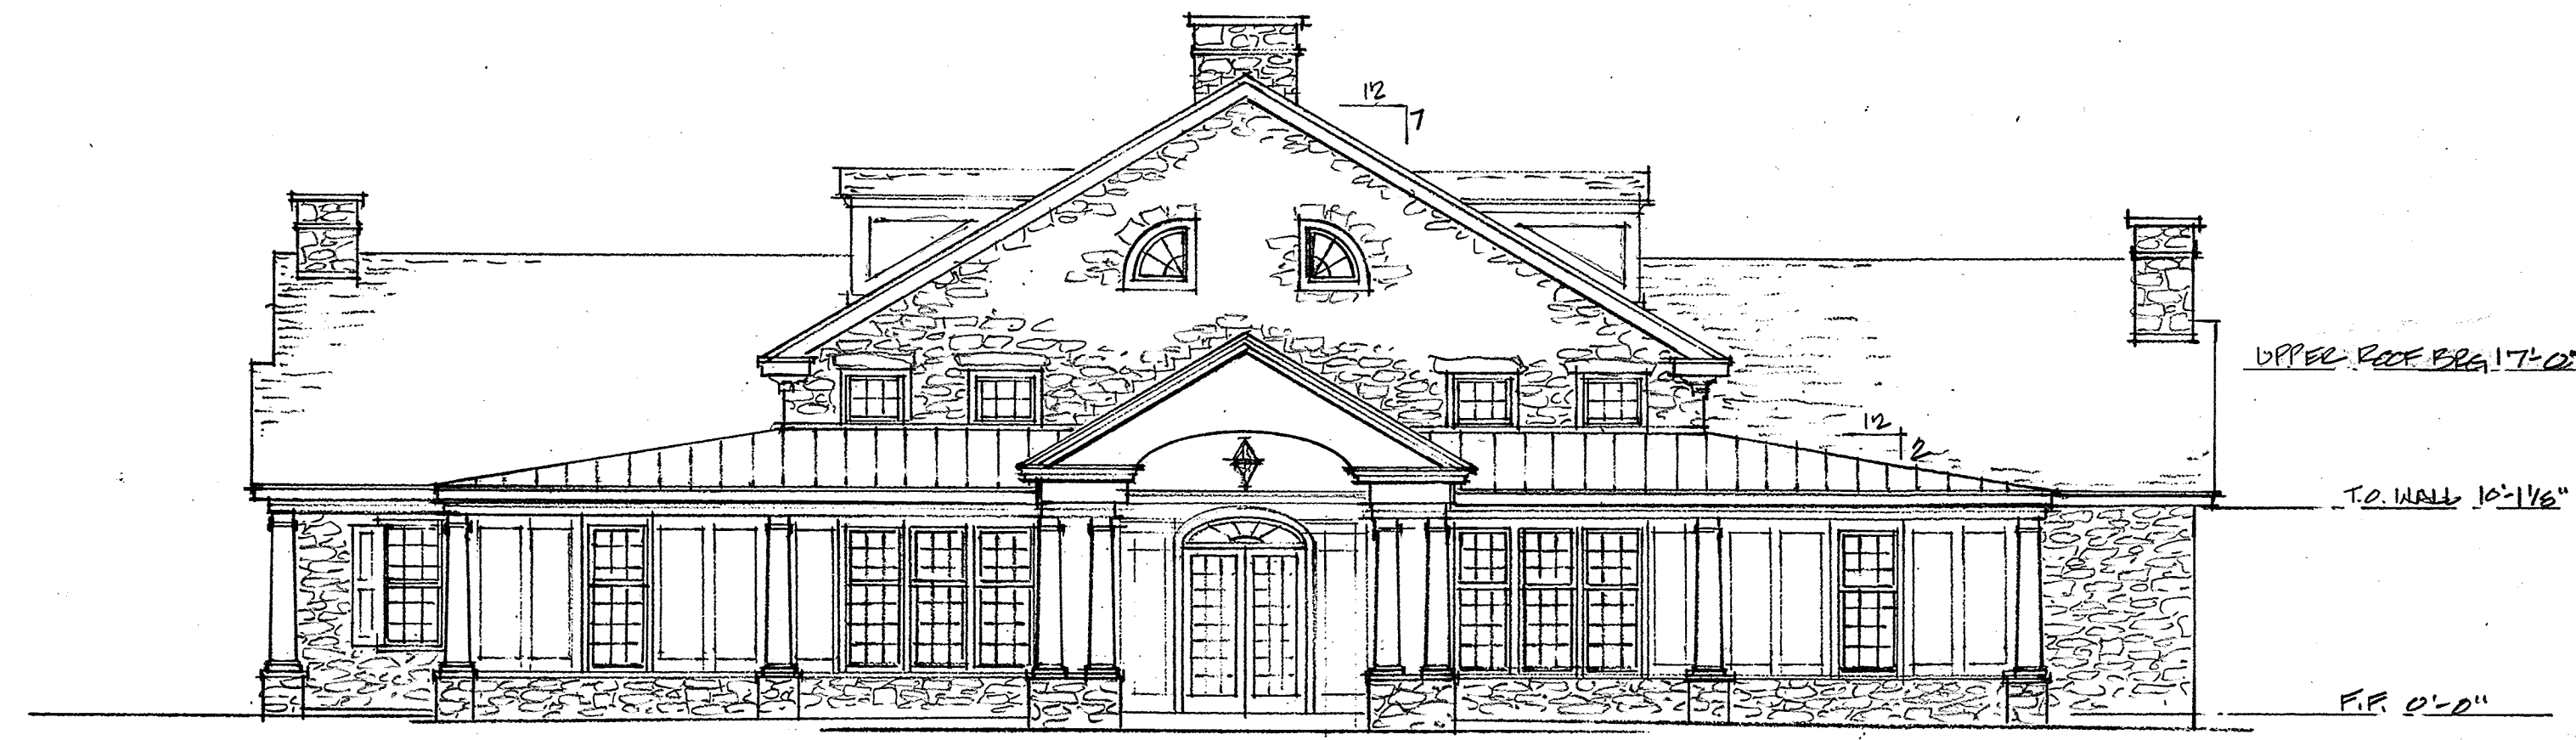


1 EAST ELEVATION
SCALE: 1/8" = 1'-0"

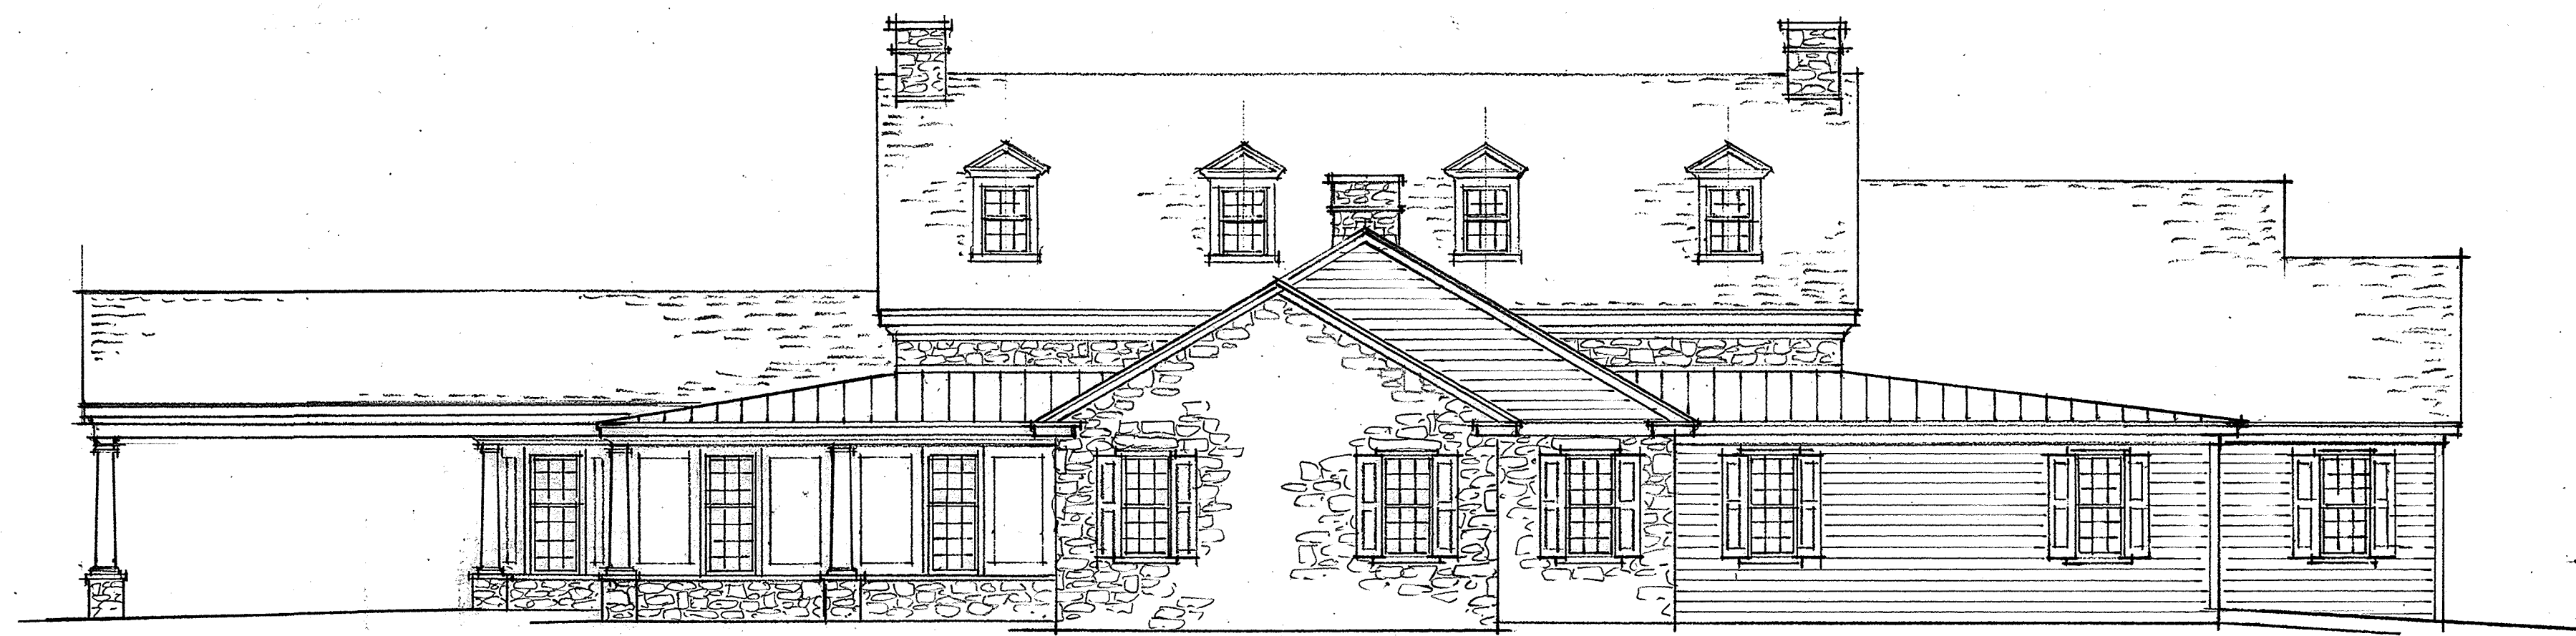 

2 NORTH ELEVATION
SCALE: 1/8" = 1'-0"

 

3 WEST ELEVATION
SCALE: 1/8" = 1'-0"

 

05/24/16
0012.00-15

CARRIAGE PENNSYLVANIA HOLDINGS, INC.
736 East Lancaster Avenue
Downingtown, PA. 19335

JAMES J TERRY FUNERAL HOME
1060 West Lincoln Highway
Coatesville, PA 19320

BERNARDON
ARCHITECTURE
INTERIOR DESIGN
LANDSCAPE ARCHITECTURE

425 McFarlan Road, Suite 200 Kennett Square, PA 19348
t. 610.444.2900 www.bernardon.com



05/24/16
0012.00-15

CARRIAGE PENNSYLVANIA HOLDINGS, INC.
736 East Lancaster Avenue
Downingtown, PA. 19335

JAMES J TERRY FUNERAL HOME
1060 West Lincoln Highway
Coatesville, PA 19320

BERNARDON

ARCHITECTURE
INTERIOR DESIGN
LANDSCAPE ARCHITECTURE

425 McFarlan Road, Suite 200 Kennett Square, PA 19348
t. 610.444.2900 www.bernardon.com



05/24/16
0012.00-15

CARRIAGE PENNSYLVANIA HOLDINGS, INC.
736 East Lancaster Avenue
Downingtown, PA. 19335

JAMES J TERRY FUNERAL HOME
1060 West Lincoln Highway
Coatesville, PA 19320

BERNARDON
ARCHITECTURE
INTERIOR DESIGN
LANDSCAPE ARCHITECTURE

425 McFarlan Road, Suite 200 Kennett Square, PA 19348
t. 610.444.2900 www.bernardon.com