


3 SECOND LEVEL FLOOR PLAN
SCALE: 3/16"=1'-0"

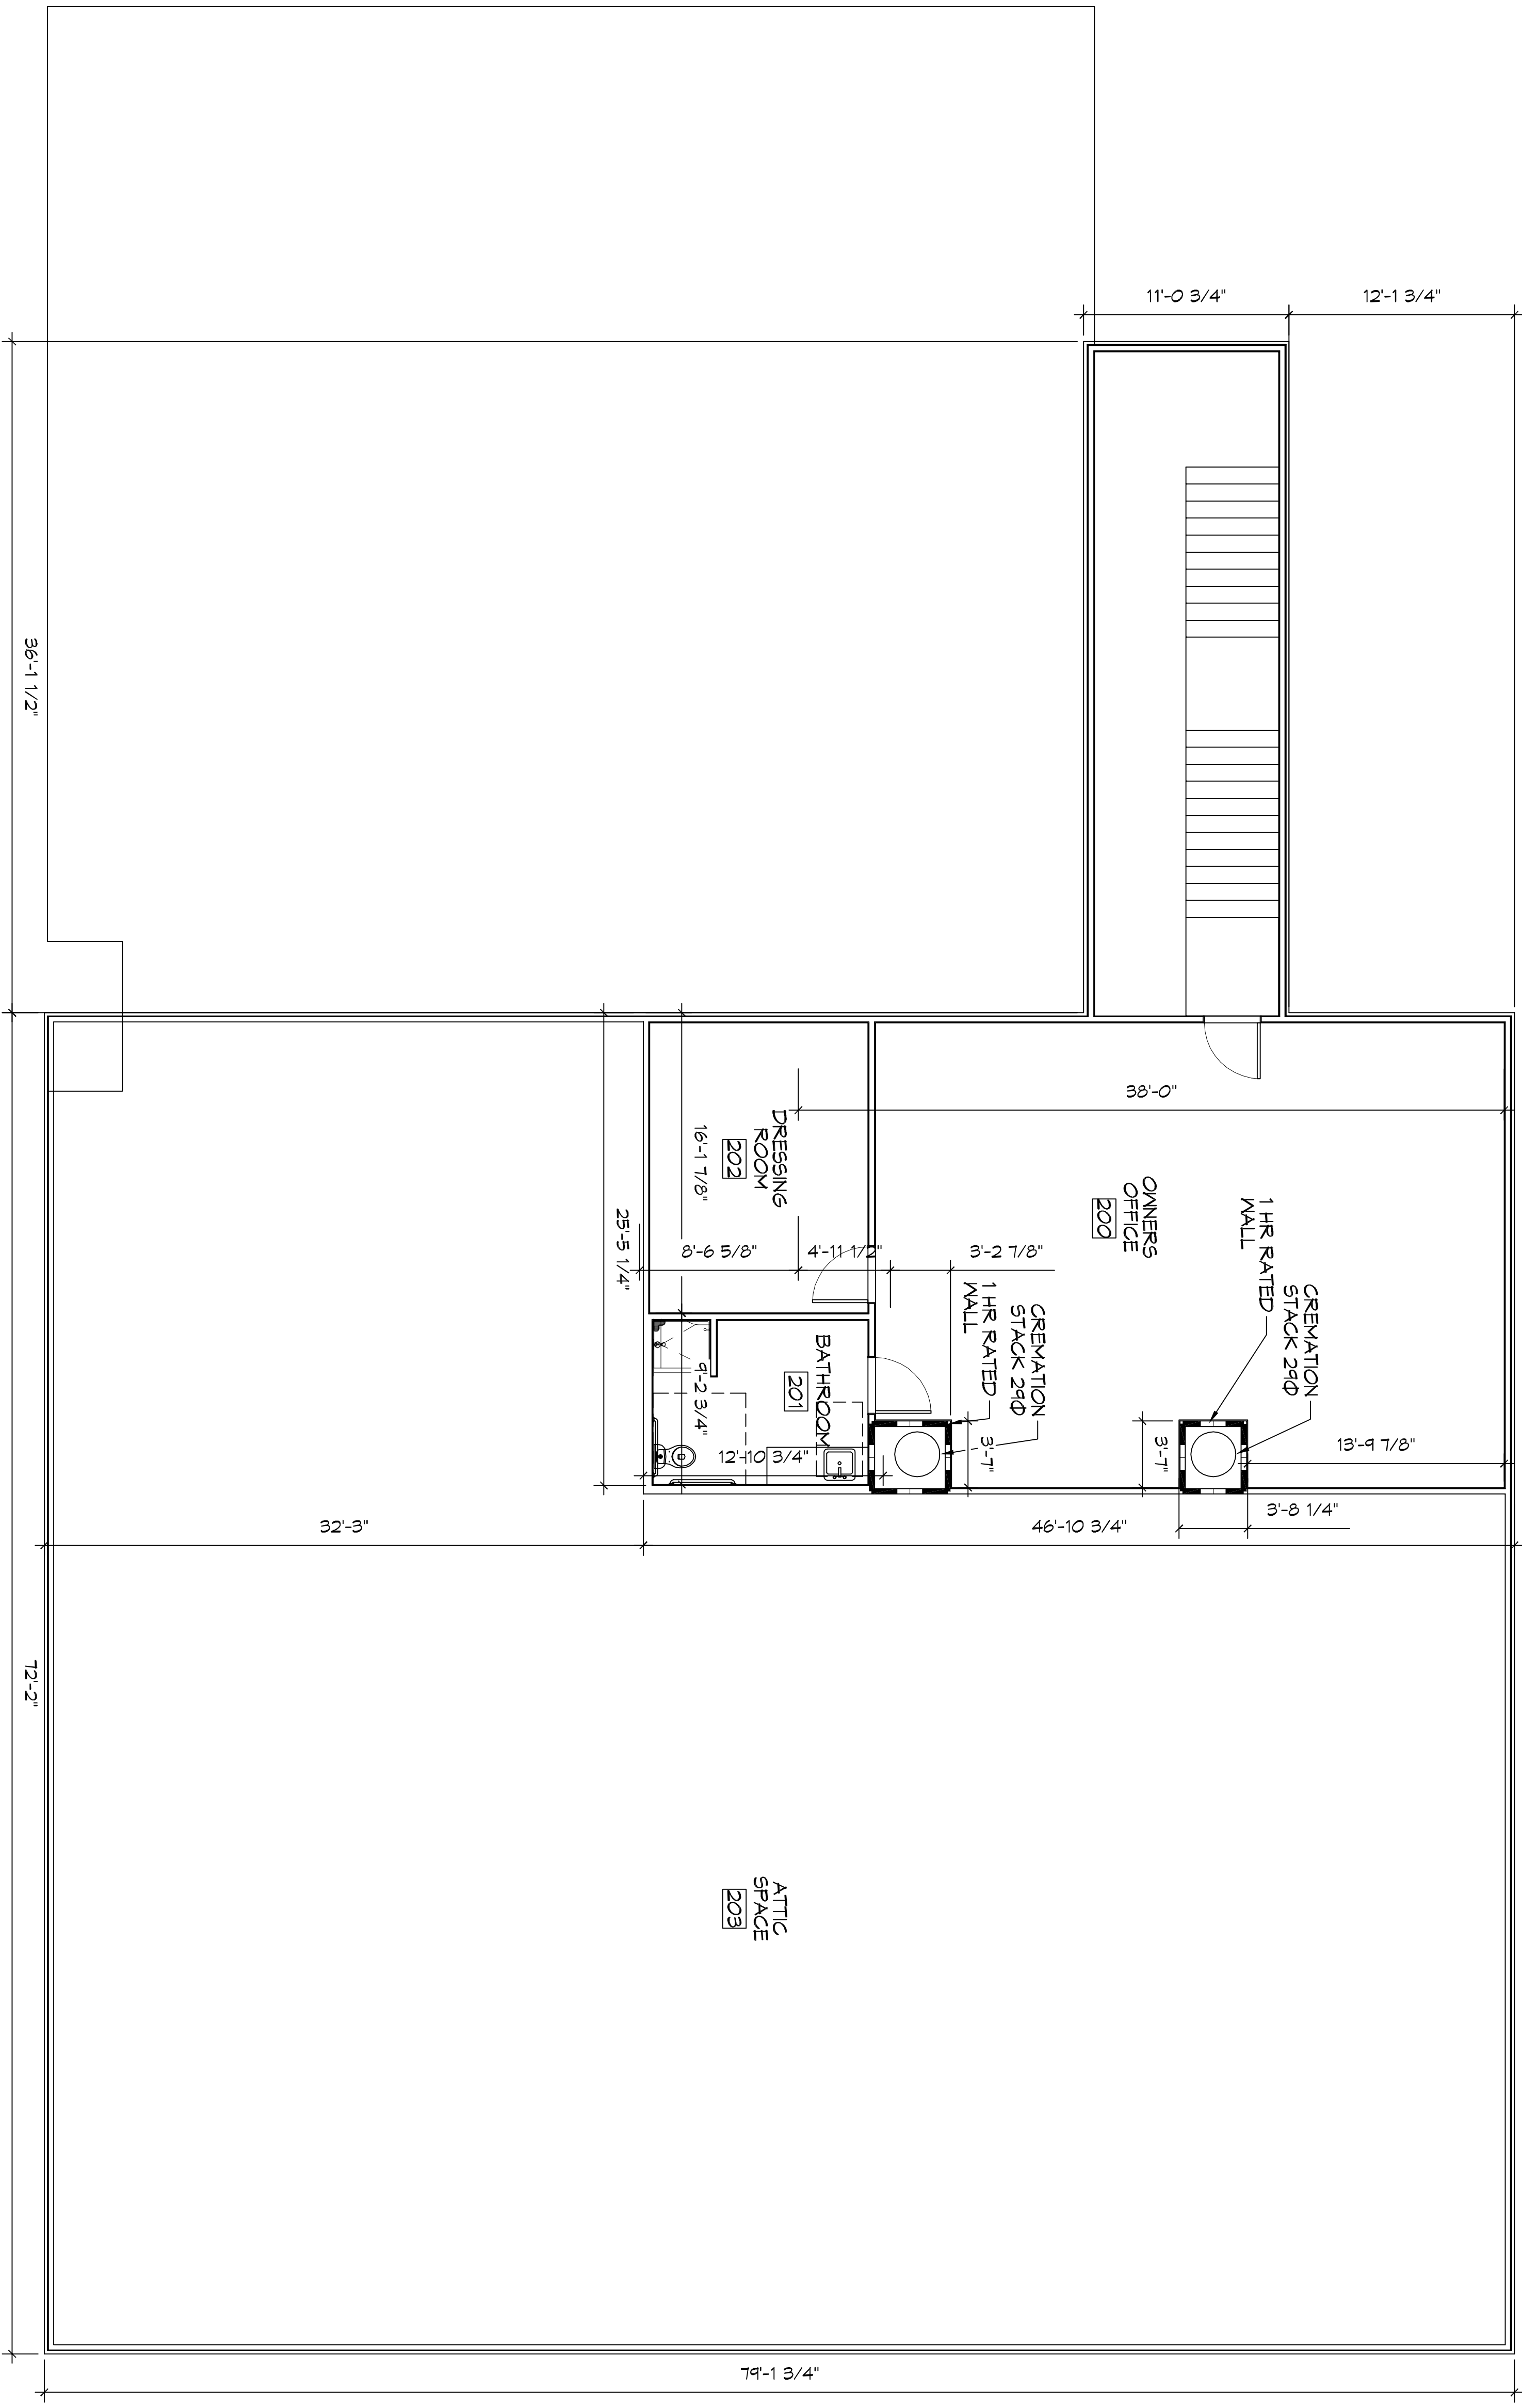

SHEET NO: **A102**
3 OF 3

DRAWING NUMBER:
3

SHEET TITLE:
SECOND LEVEL FLOOR PLAN

FUNDAMENTAL

4800 DOWNMAN ROAD
NEW ORLEANS, LA

JOB No: 2360 DATE: 07-11-2019
DRAWN BY: JAGMM CHECKED BY: CKD

The above drawings and specifications, except such as may be otherwise indicated, shall remain the property of Dammon Engineering, Inc. and no part thereof shall be copied, reproduced, or used in connection with any work or project other than that specifically intended for which they have been prepared and developed without written consent of Dammon Engineering, Inc. In the event of any dispute, the drawings and specifications shall constitute the contract. For more information, please contact Dammon Engineering, Inc. at 504.885.6498.

REVISIONS		
#	DESCRIPTION	DATE

DAMMON
ENGINEERING, INC.
LOUISIANA & MISSISSIPPI

Chief Engineer: Brian Mistich, PE
554 Old Spanish Trail
Slidell, LA 70458

www.dammonengineering.com
info@dammonengineering.com
PH: 985.649.5832