

2 FIRST LEVEL FLOOR PLAN
SCALE: 3/16"=1'-0"

DAMMON
ENGINEERING, INC.
LOUISIANA & MISSISSIPPI

Chief Engineer: Brian Metch, PE
554 Old Spanish Trail
Slidell, LA 70458
www.dammonengineering.com
info@dammonengineering.com
PH: 985.649.5832

#	DESCRIPTION	DATE

SEAL:

GENERAL



JOB No: 2560 DATE: 07-11-2014
4800 DOWNMAN ROAD
NEW ORLEANS, LA
DRAWN BY: JAGKIN CHECKED BY: CKD

SHEET TITLE:
FIRST LEVEL FLOOR PLAN

DRAWING NUMBER:

A101

FILE NAME: J:\Projects\General\General\Drawings\A102 - 2nd Floor.dwg DATE: 07-11-2014 11:59:30 AM

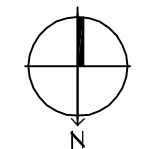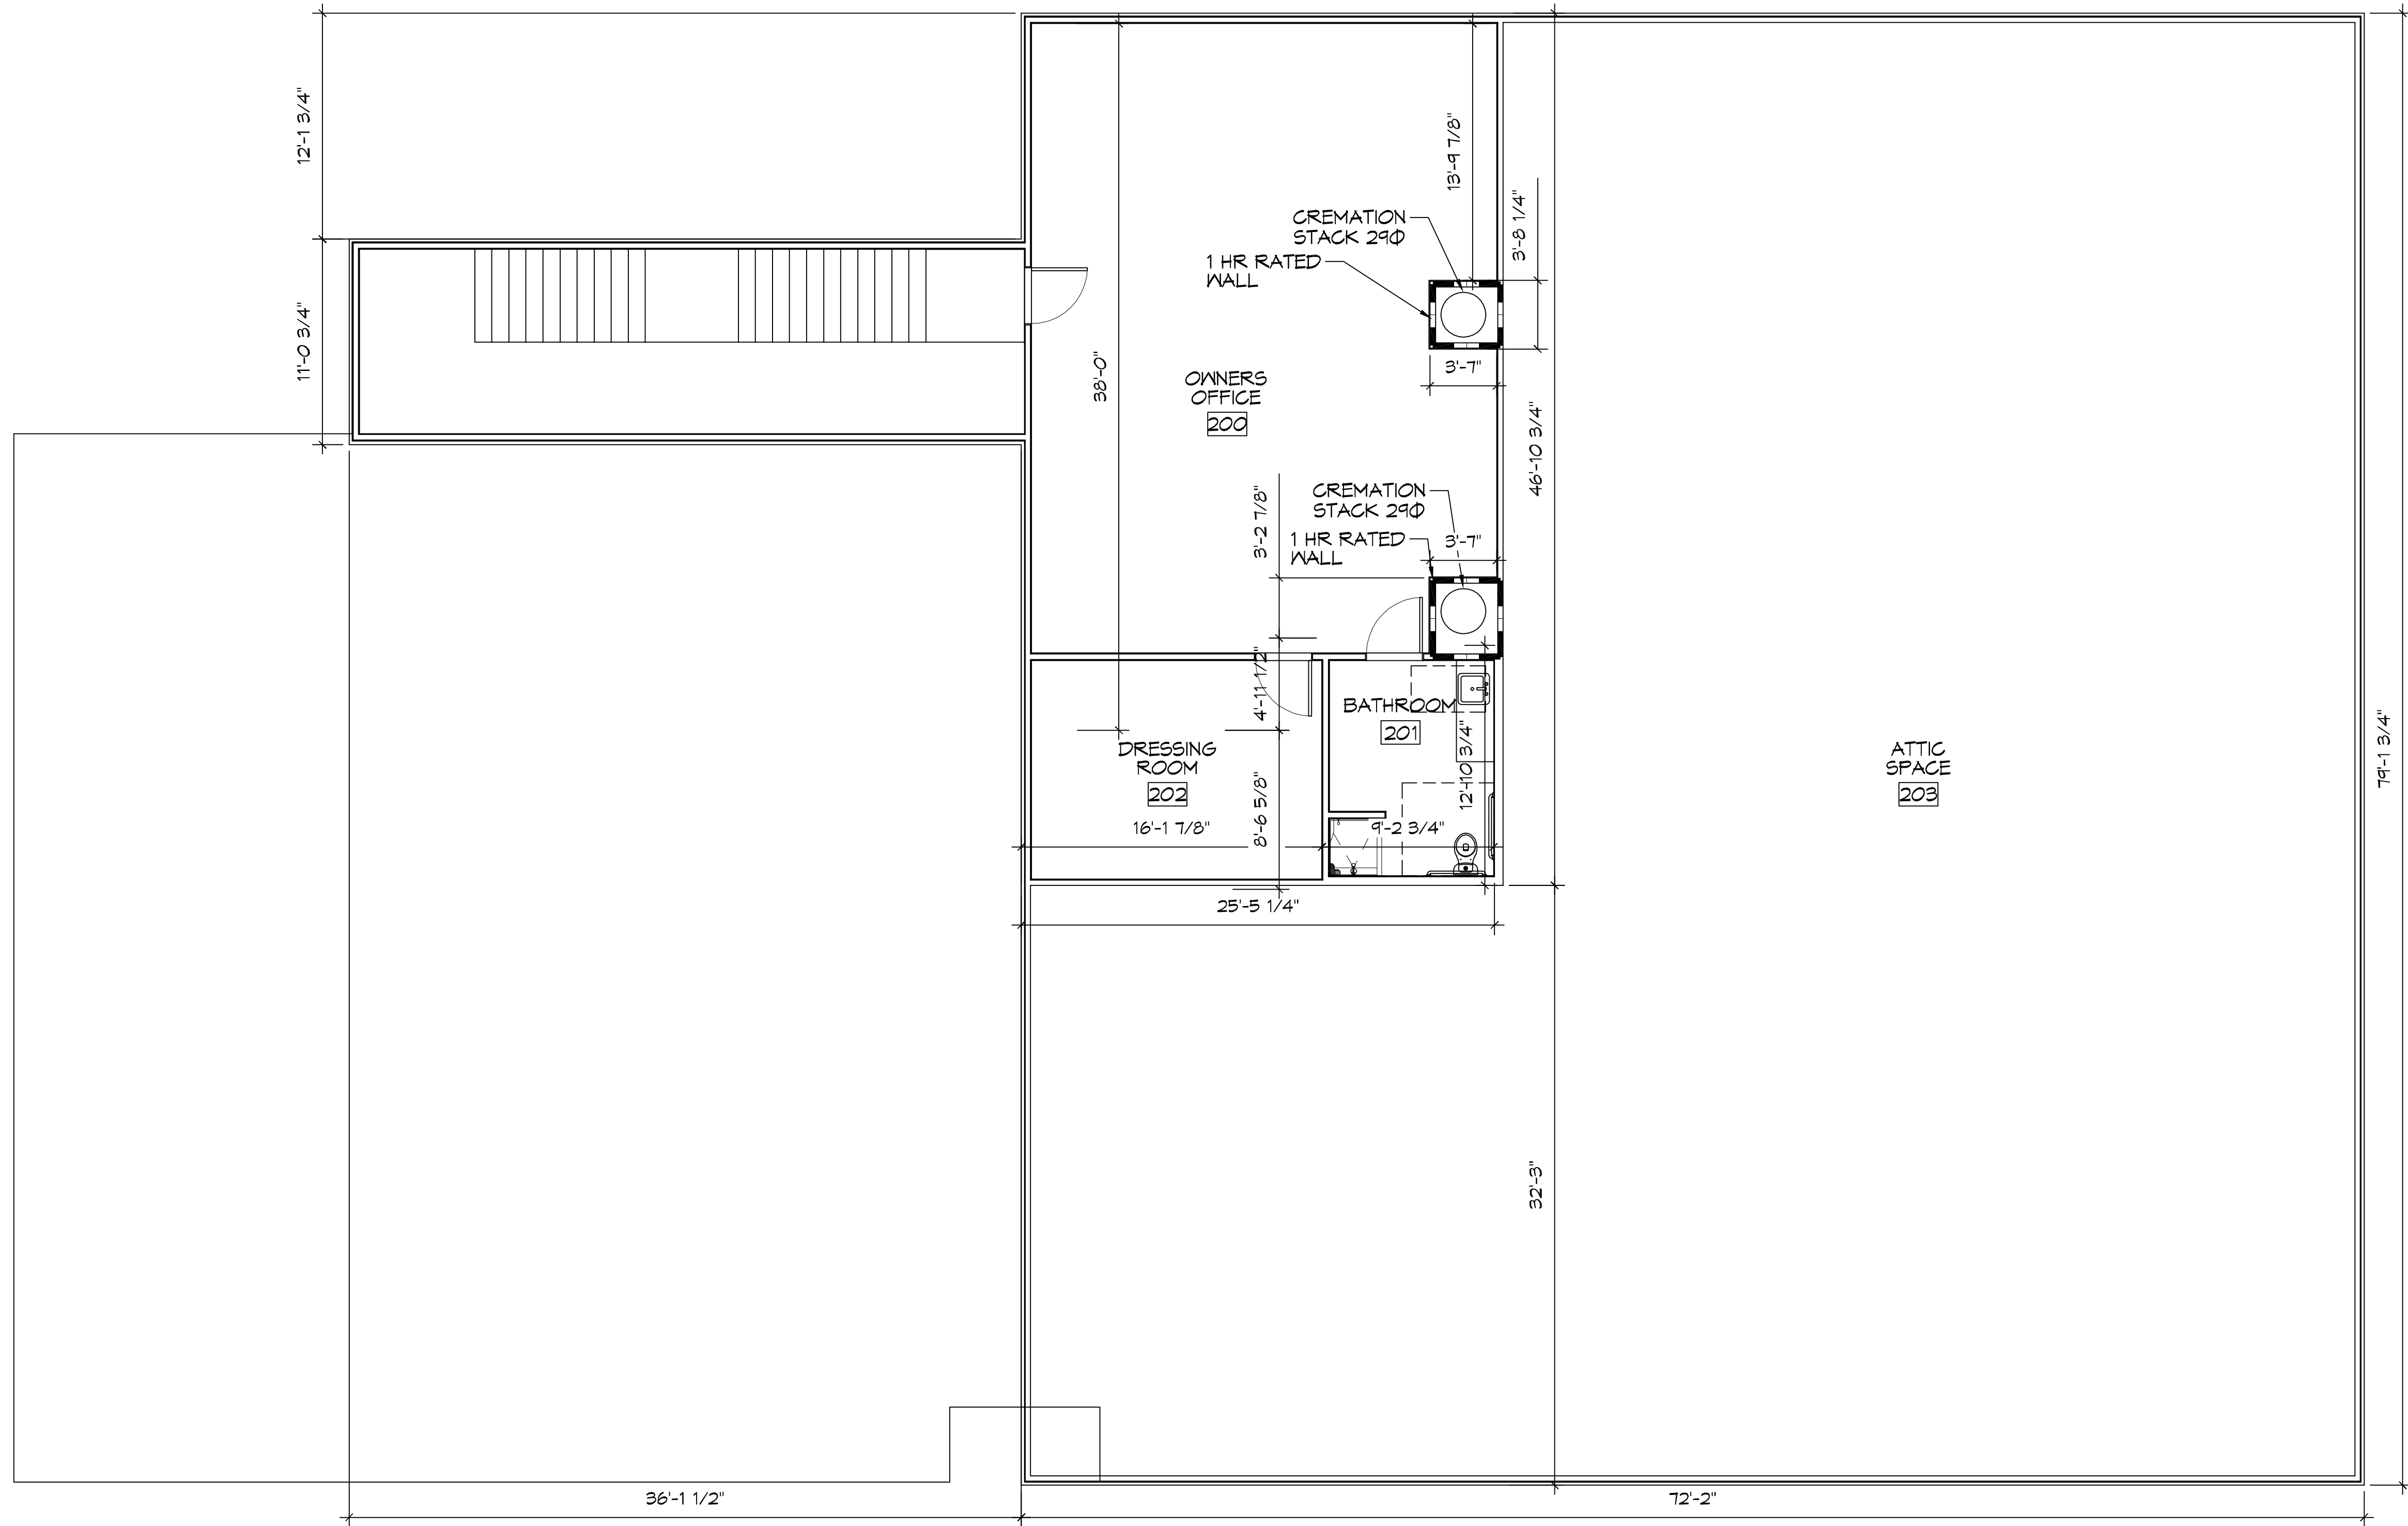

3 SECOND LEVEL FLOOR PLAN
SCALE: 3/16"=1'-0"

DAMMON
ENGINEERING, INC.
LOUISIANA & MISSISSIPPI

Chief Engineer: Brian Metch, PE
554 Old Spanish Trail
Slidell, LA 70458
www.dammonengineering.com
info@dammonengineering.com
PH: 985.649.5832

#	DESCRIPTION	REVISIONS	DATE

SEAL:


NEOME FUNERAL
4800 DOWNMAN ROAD
NEW ORLEANS, LA
JOB No: 2860 DATE: 07-11-2014
DRAWN BY: JAGKIN CHECKED BY: CKD

SHEET TITLE:
SECOND LEVEL FLOOR PLAN


DRAWING NUMBER:

A102

FILE NAME: J:_Commercial\New Central Home\Architect\Drawings\A103 - Exterior Elevations.dwg PLOT DATE: 8/15/2018 10:01:02 AM

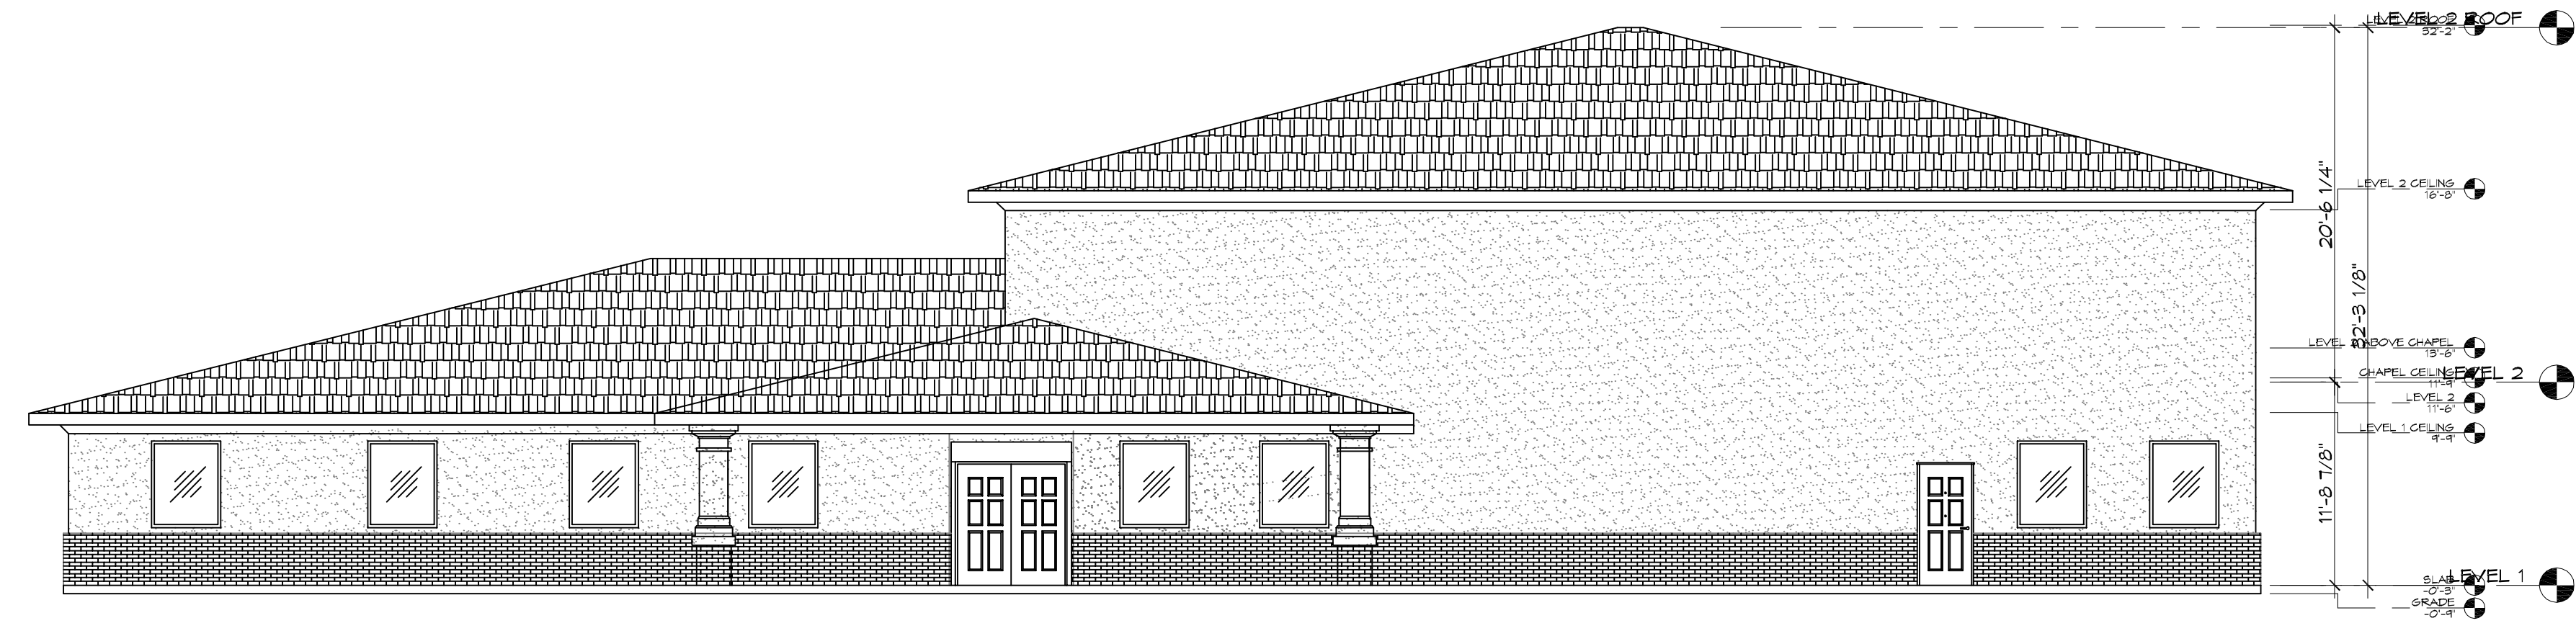

4 FRONT ELEVATION
SCALE: 1/8"=1'-0"

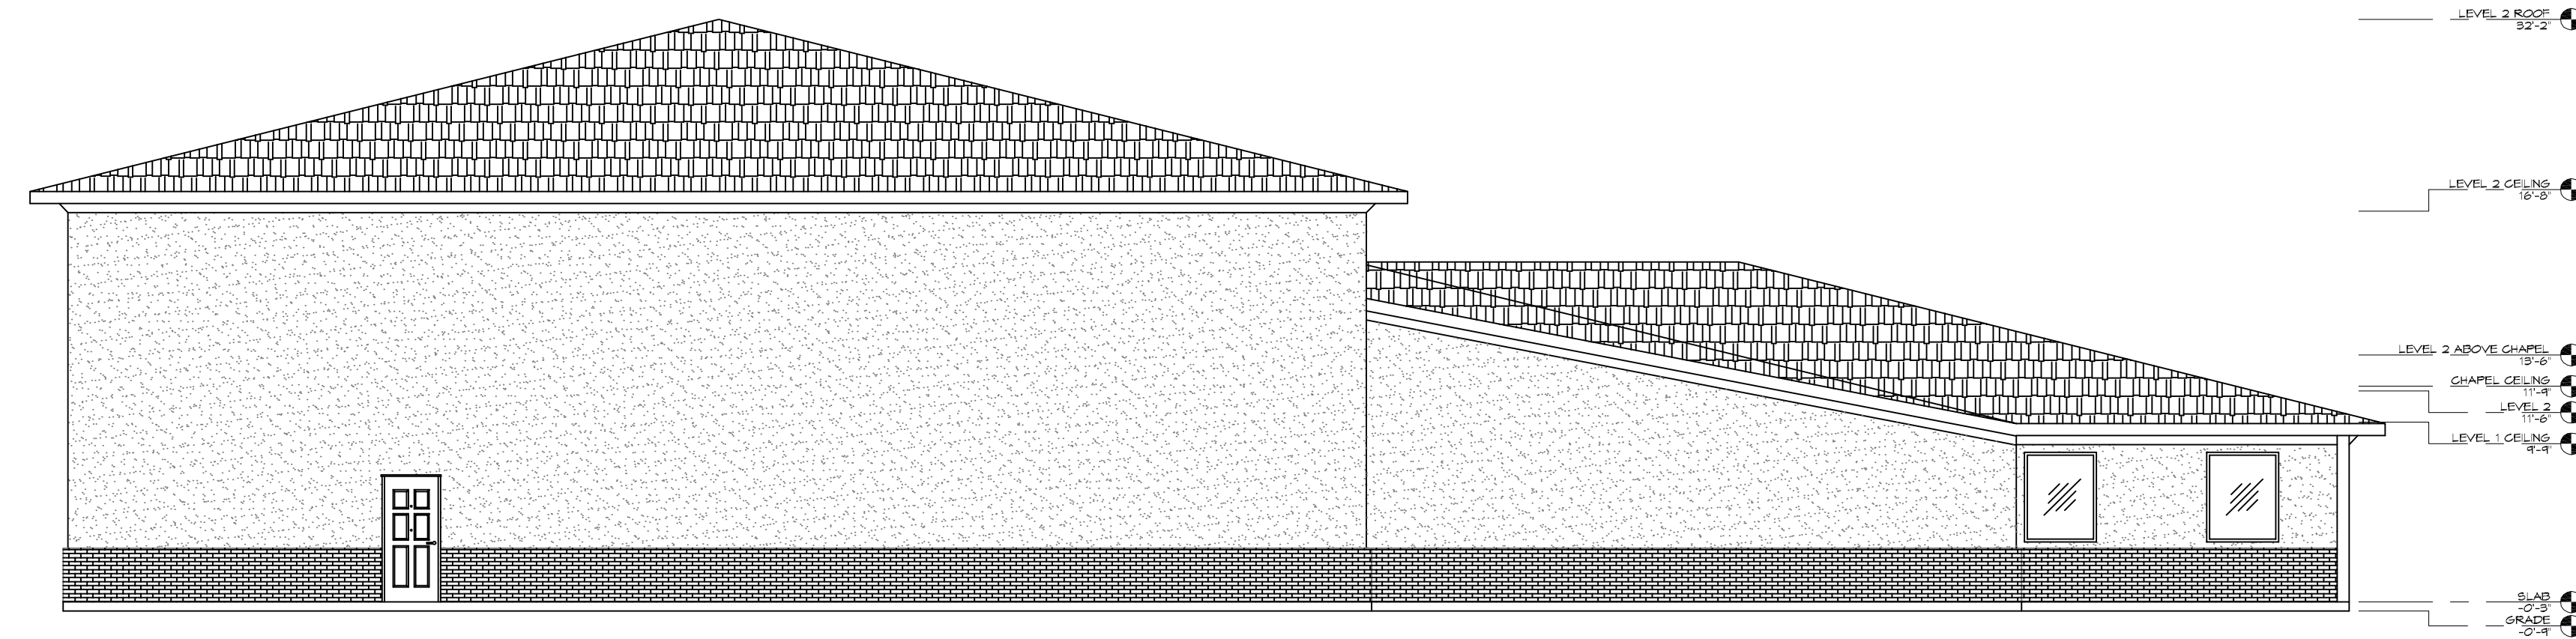

5 REAR ELEVATION
SCALE: 1/8"=1'-0"

LEGEND

	COLOR 1 CEMENTITIOUS FINISH-STUCCO / SAND TEXTURE
	COLOR 2 CEMENTITIOUS FINISH-STUCCO / SAND TEXTURE
	BRICK
	DIMENSIONAL SHINGLE

DAMMON ENGINEERING, INC.
LOUISIANA & MISSISSIPPI
www.dammonengineering.com
info@dammonengineering.com
Chief Engineer: Brian Metcalf, PE
554 Old Spanish Trail
Slidell, LA 70458
PH: 985.649.5832

#	DESCRIPTION	DATE


SEAL:

GENERAL NOTES
 4800 DOWNMAN ROAD
 NEW ORLEANS, LA
 JOB No: 2560 DATE: 07-11-2018
 DRAWN BY: JAGKIN CHECKED BY: CKD


SHEET TITLE:
EXTERIOR ELEVATIONS

DRAWING NUMBER:
A103
SHEET No: 4 of 5

FILE NAME: A:\Projects\2019\2019-01-23\2019-01-23-2019-01-23.dwg

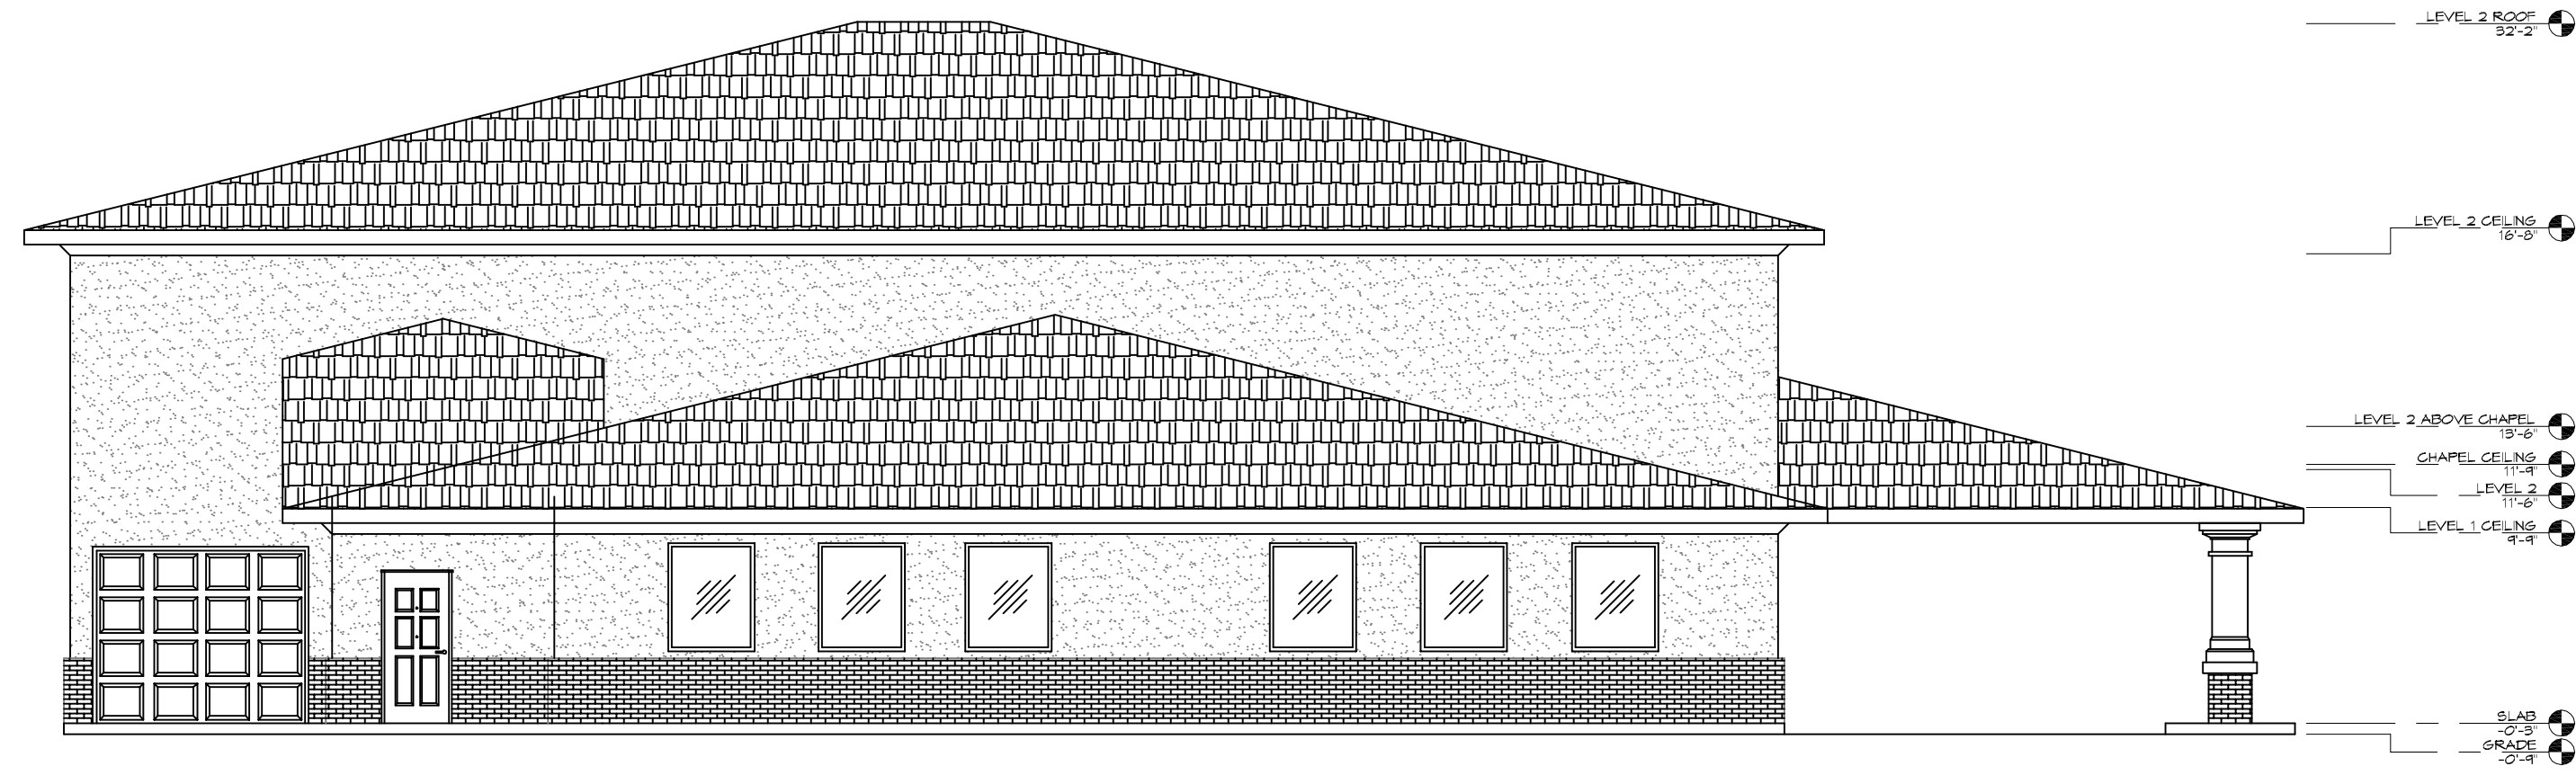

6 LEFT ELEVATION
SCALE: 1/8"=1'-0"

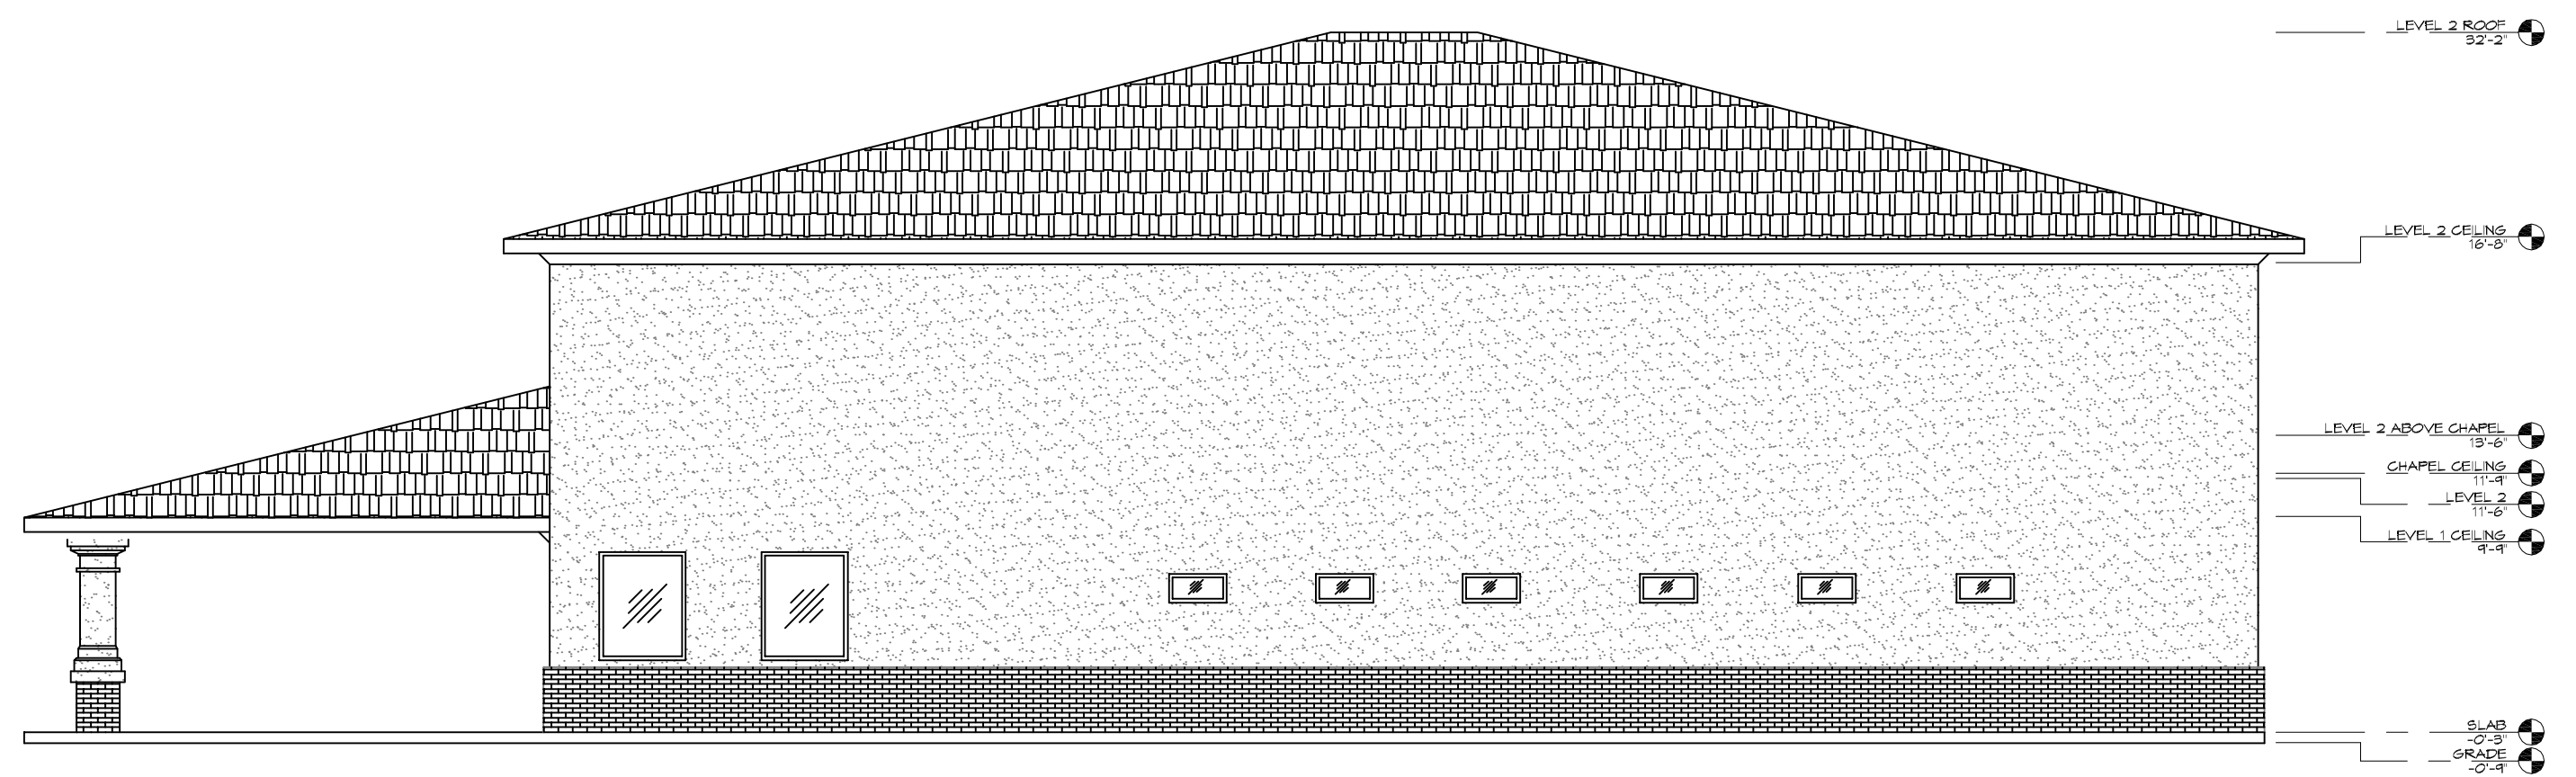

7 RIGHT ELEVATION
SCALE: 1/8"=1'-0"

LEGEND	
	COLOR 1 CEMENTITIOUS FINISH-STUCCO / SAND TEXTURE
	COLOR 2 CEMENTITIOUS FINISH-STUCCO / SAND TEXTURE
	BRICK
	DIMENSIONAL SHINGLE

DAMMON ENGINEERING, INC.
LOUISIANA & MISSISSIPPI

www.dammonengineering.com
info@dammonengineering.com
PH: 985.649.8832

Chief Engineer: Brian Misch, PE
554 Old Spanish Trail
Slidell, LA 70458

REVISIONS	DATE
# / DESCRIPTION	

SEAL:

ZIOME FUNERAL

4800 DONNAN ROAD
NEW ORLEANS, LA

JOB No: 2360 | DATE: 07-11-2019
DRAWN BY: JAGM | CHECKED BY: CKD

SHEET TITLE:
EXTERIOR ELEVATIONS

DRAWING NUMBER:
A104

SHEET No: 0 of 5