

2 FIRST LEVEL FLOOR PLAN
SCALE: 3/16"=1'-0"

DAMMON
ENGINEERING, INC.
LOUISIANA & MISSISSIPPI

Chief Engineer: Brian Metch, PE
554 Old Spanish Trail
Slidell, LA 70458
www.dammonengineering.com
info@dammonengineering.com
PH: 985.649.5832

#	DESCRIPTION	DATE

SEAL:

GENERAL



JOB No: 2560 DATE: 07-11-2014
4800 DOWNMAN ROAD
NEW ORLEANS, LA
DRAWN BY: JAGKIN CHECKED BY: CKD

SHEET TITLE:
FIRST LEVEL FLOOR PLAN

DRAWING NUMBER:

A101

FILE NAME: J:\Projects\General\General\Drawings\A102 - 2nd Floor.dwg DATE: 07-11-2014 11:59:59 AM

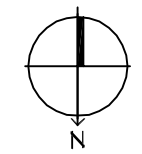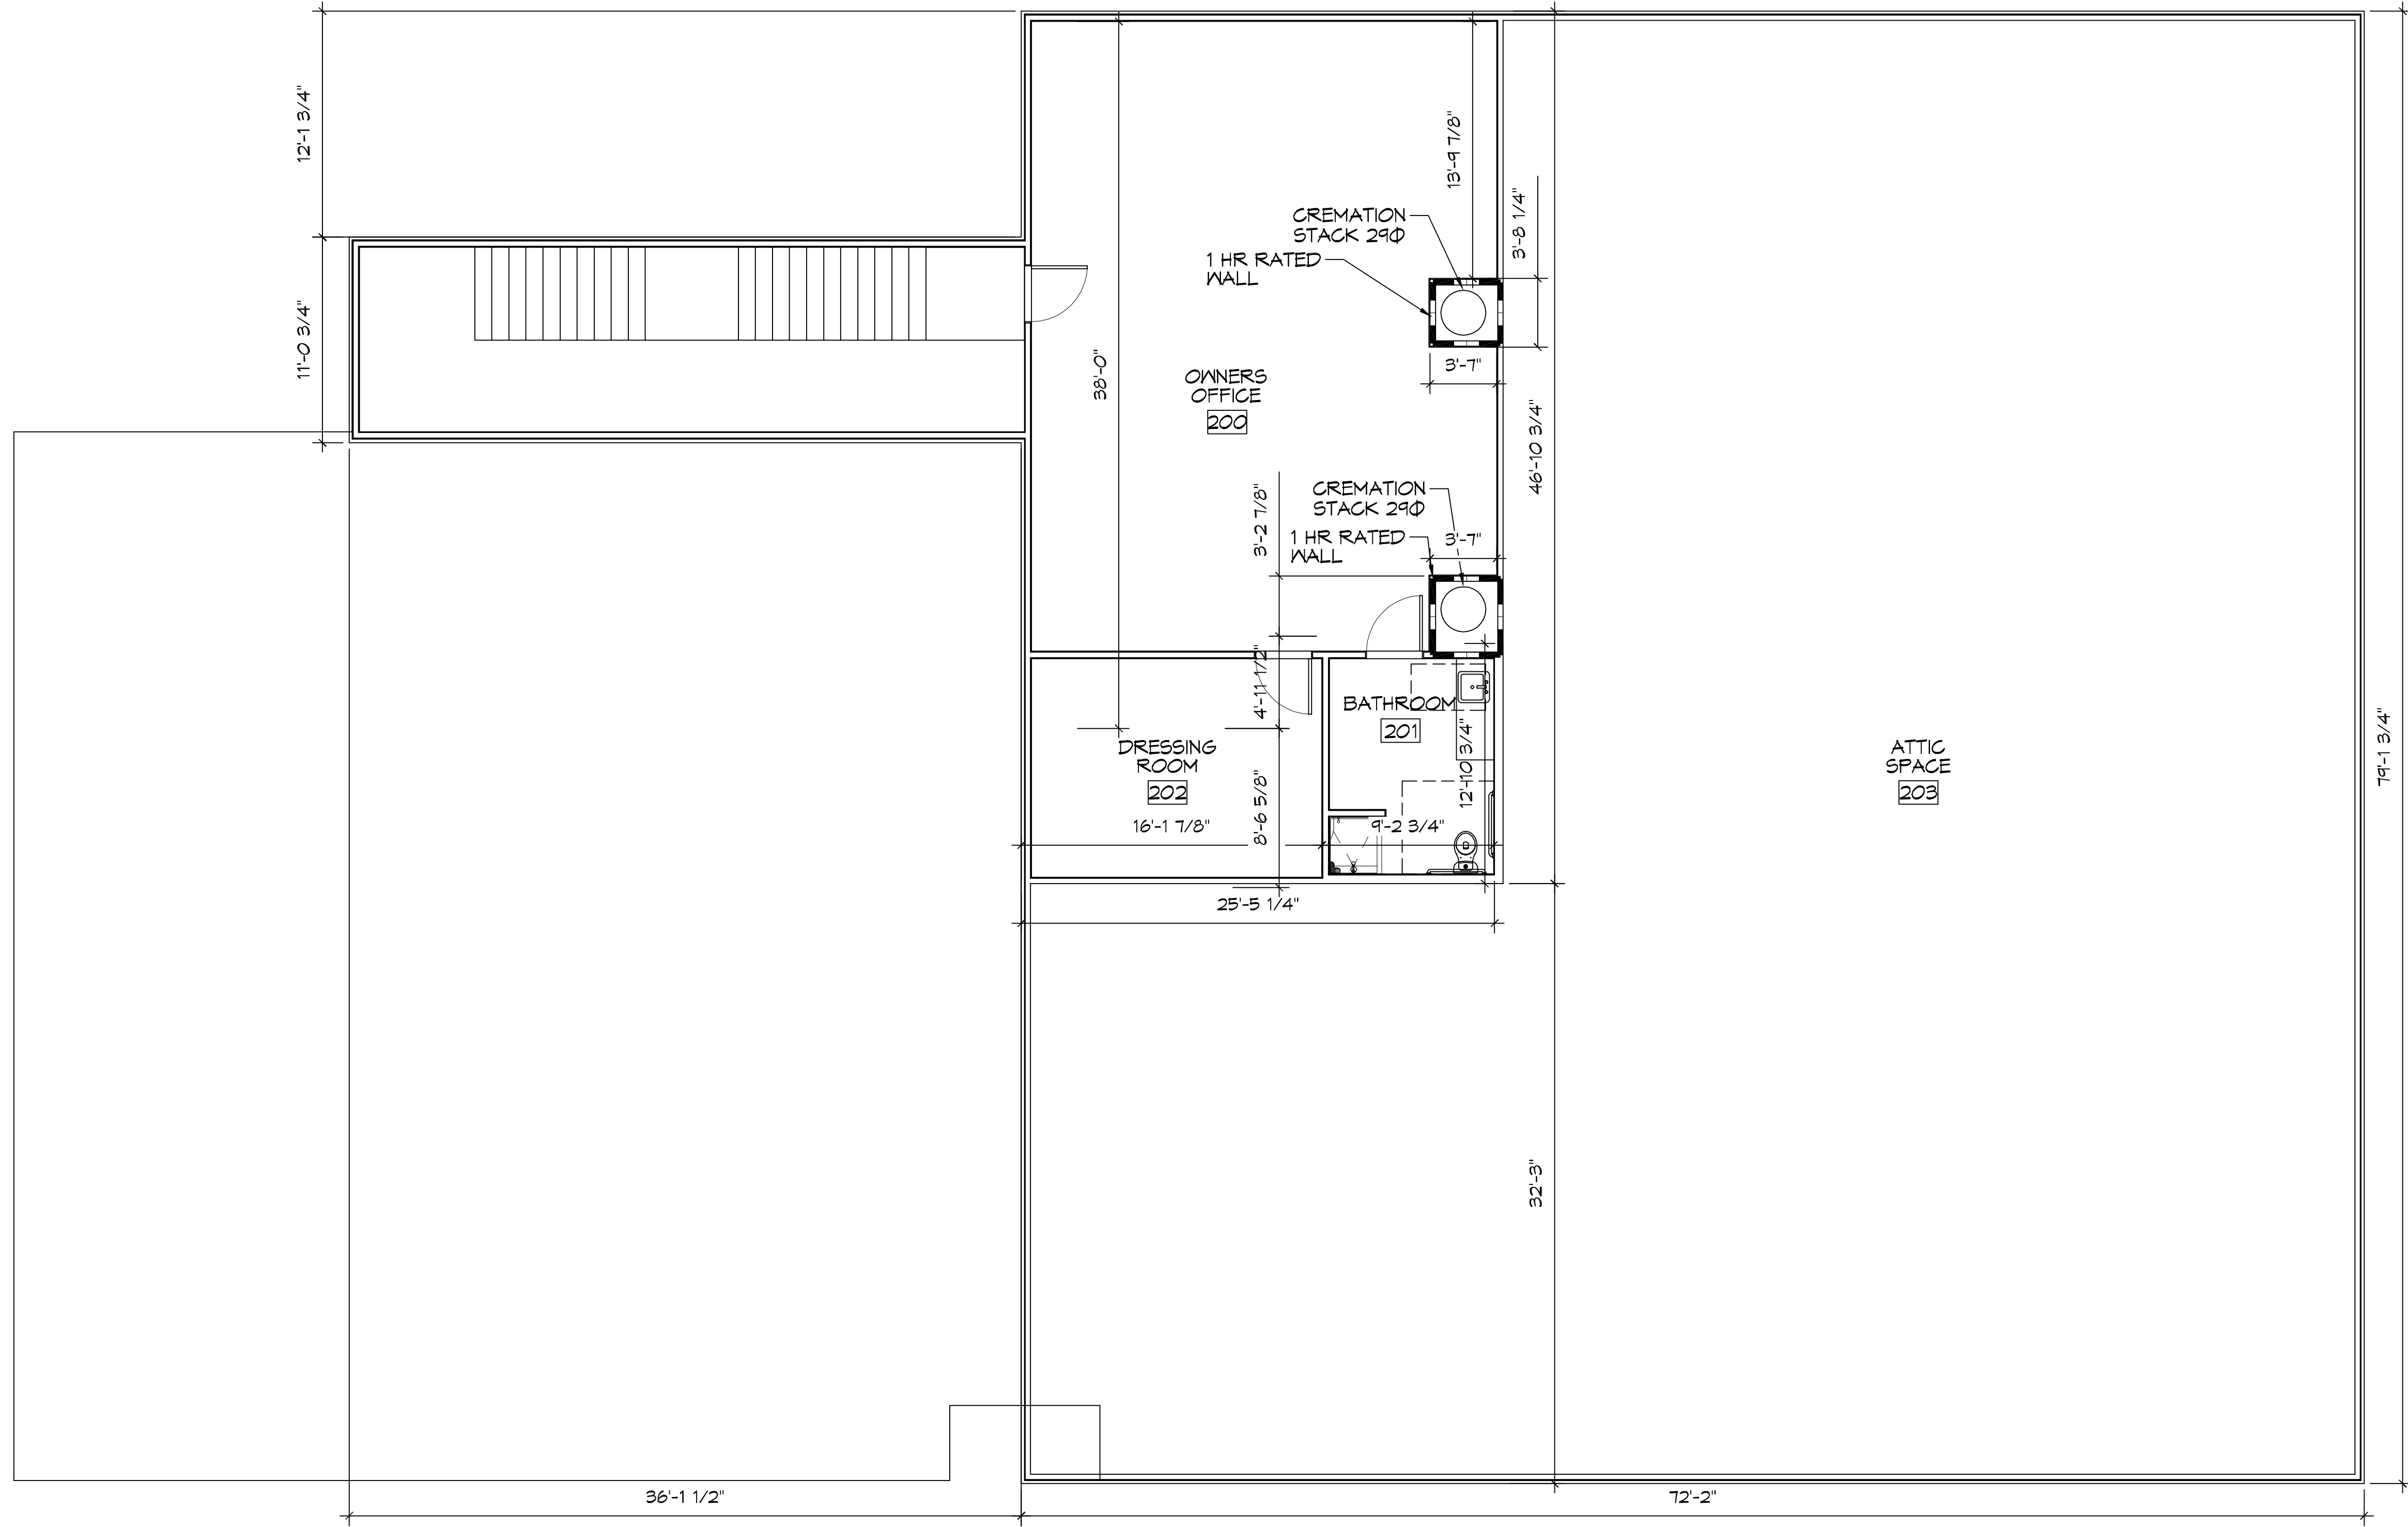

3 SECOND LEVEL FLOOR PLAN
SCALE: 3/16"=1'-0"

DAMMON
ENGINEERING, INC.
LOUISIANA & MISSISSIPPI

Chief Engineer: Brian Metch, PE
554 Old Spanish Trail
Slidell, LA 70458
www.dammonengineering.com
info@dammonengineering.com
PH: 985.649.5832

#	DESCRIPTION	REVISIONS	DATE

SEAL:

NEOME FUNERAL
4800 DOWNMAN ROAD
NEW ORLEANS, LA
JOB No: 2860 DATE: 07-11-2014
DRAWN BY: JAGKIN CHECKED BY: CKD

SHEET TITLE:
SECOND LEVEL FLOOR PLAN


DRAWING NUMBER:

A102

FILE NAME: J:_Commercial\Work\General\Home\Architect\General\Design\A103 - Exterior Elevations.dwg PLOT DATE: 8/15/2018 10:05:41 AM



4 FRONT ELEVATION
SCALE: 1/8"=1'-0"

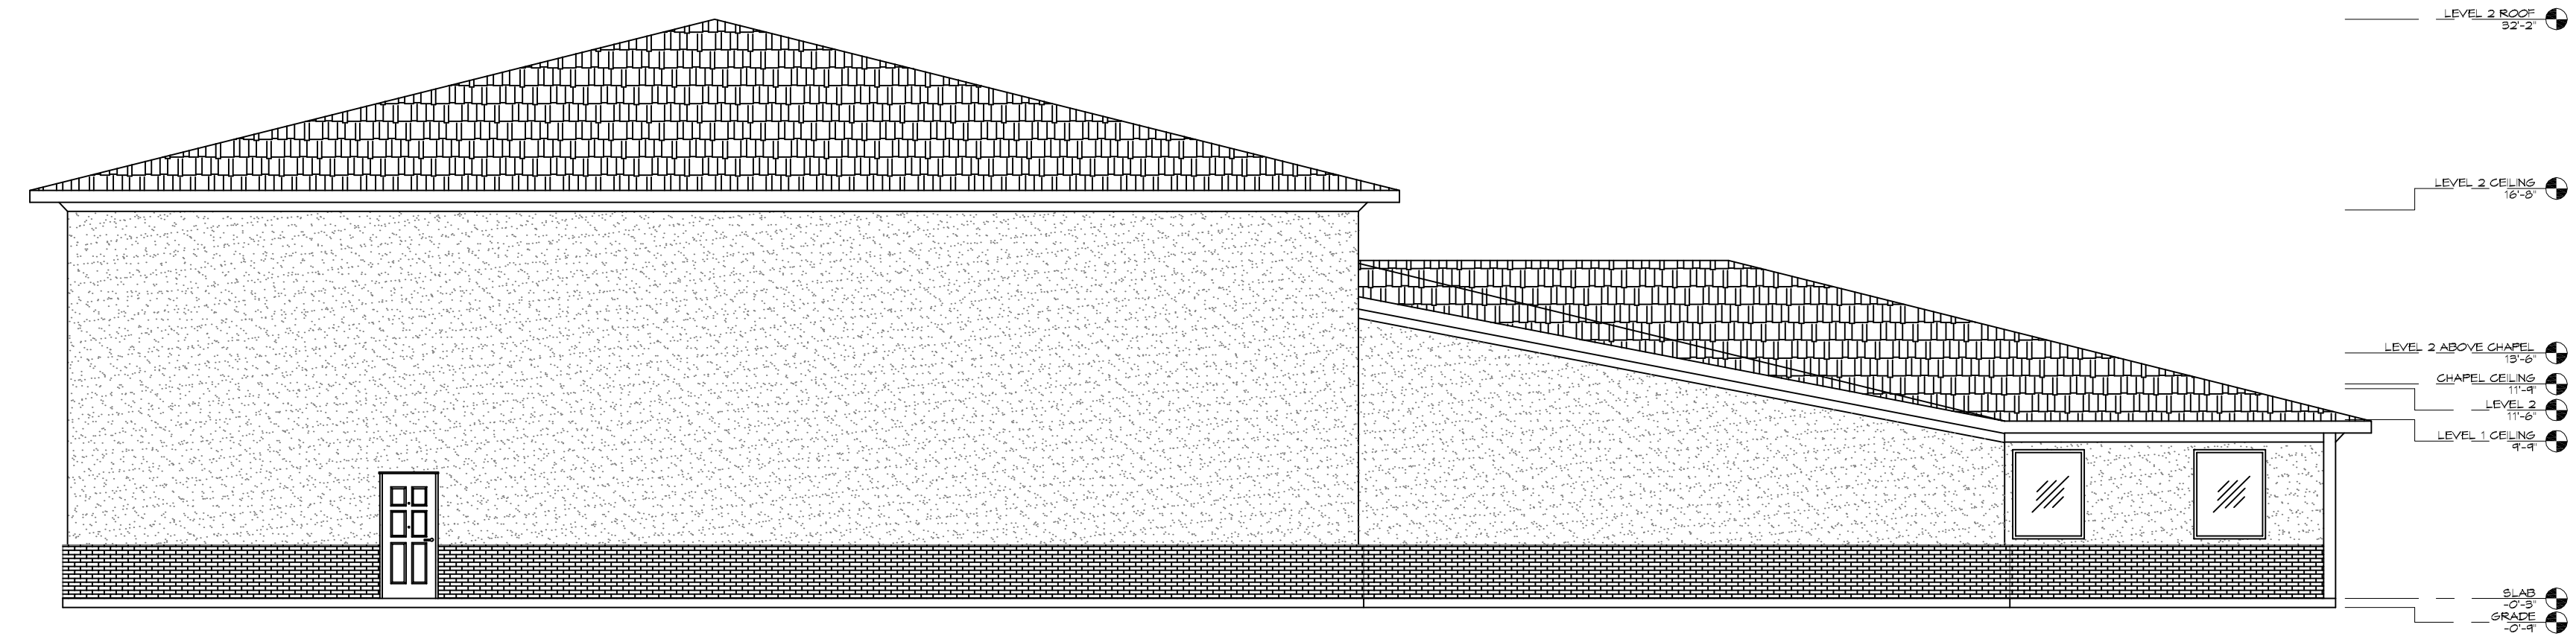

5 REAR ELEVATION
SCALE: 1/8"=1'-0"

LEGEND

	COLOR 1 CEMETITIOUS FINISH-STUCCO / SAND TEXTURE
	COLOR 2 CEMETITIOUS FINISH-STUCCO / SAND TEXTURE
	BRICK
	DIMENSIONAL SHINGLE

DAMMON ENGINEERING, INC.
LOUISIANA & MISSISSIPPI

Chief Engineer: Brian Metcalf, PE
554 Old Spanish Trail
Slidell, LA 70488
www.dammonengineering.com
info@dammonengineering.com
PH: 985.649.5832

REVISIONS	DATE
#	DESCRIPTION

SEAL:

GENERAL NOTES

4800 DOWNMAN ROAD
NEW ORLEANS, LA

JOB No: 2560 DATE: 07-11-2018
DRAWN BY: JAGKIN CHECKED BY: CKD

SHEET TITLE:
EXTERIOR ELEVATIONS

DRAWING NUMBER:

A103

