




FILE NAME: J:\New Comm\Bldg Fund\Bldg Fund\Drawings\General\2FloorPlan101.dwg Date: 07/20/2014 11:33:59 AM

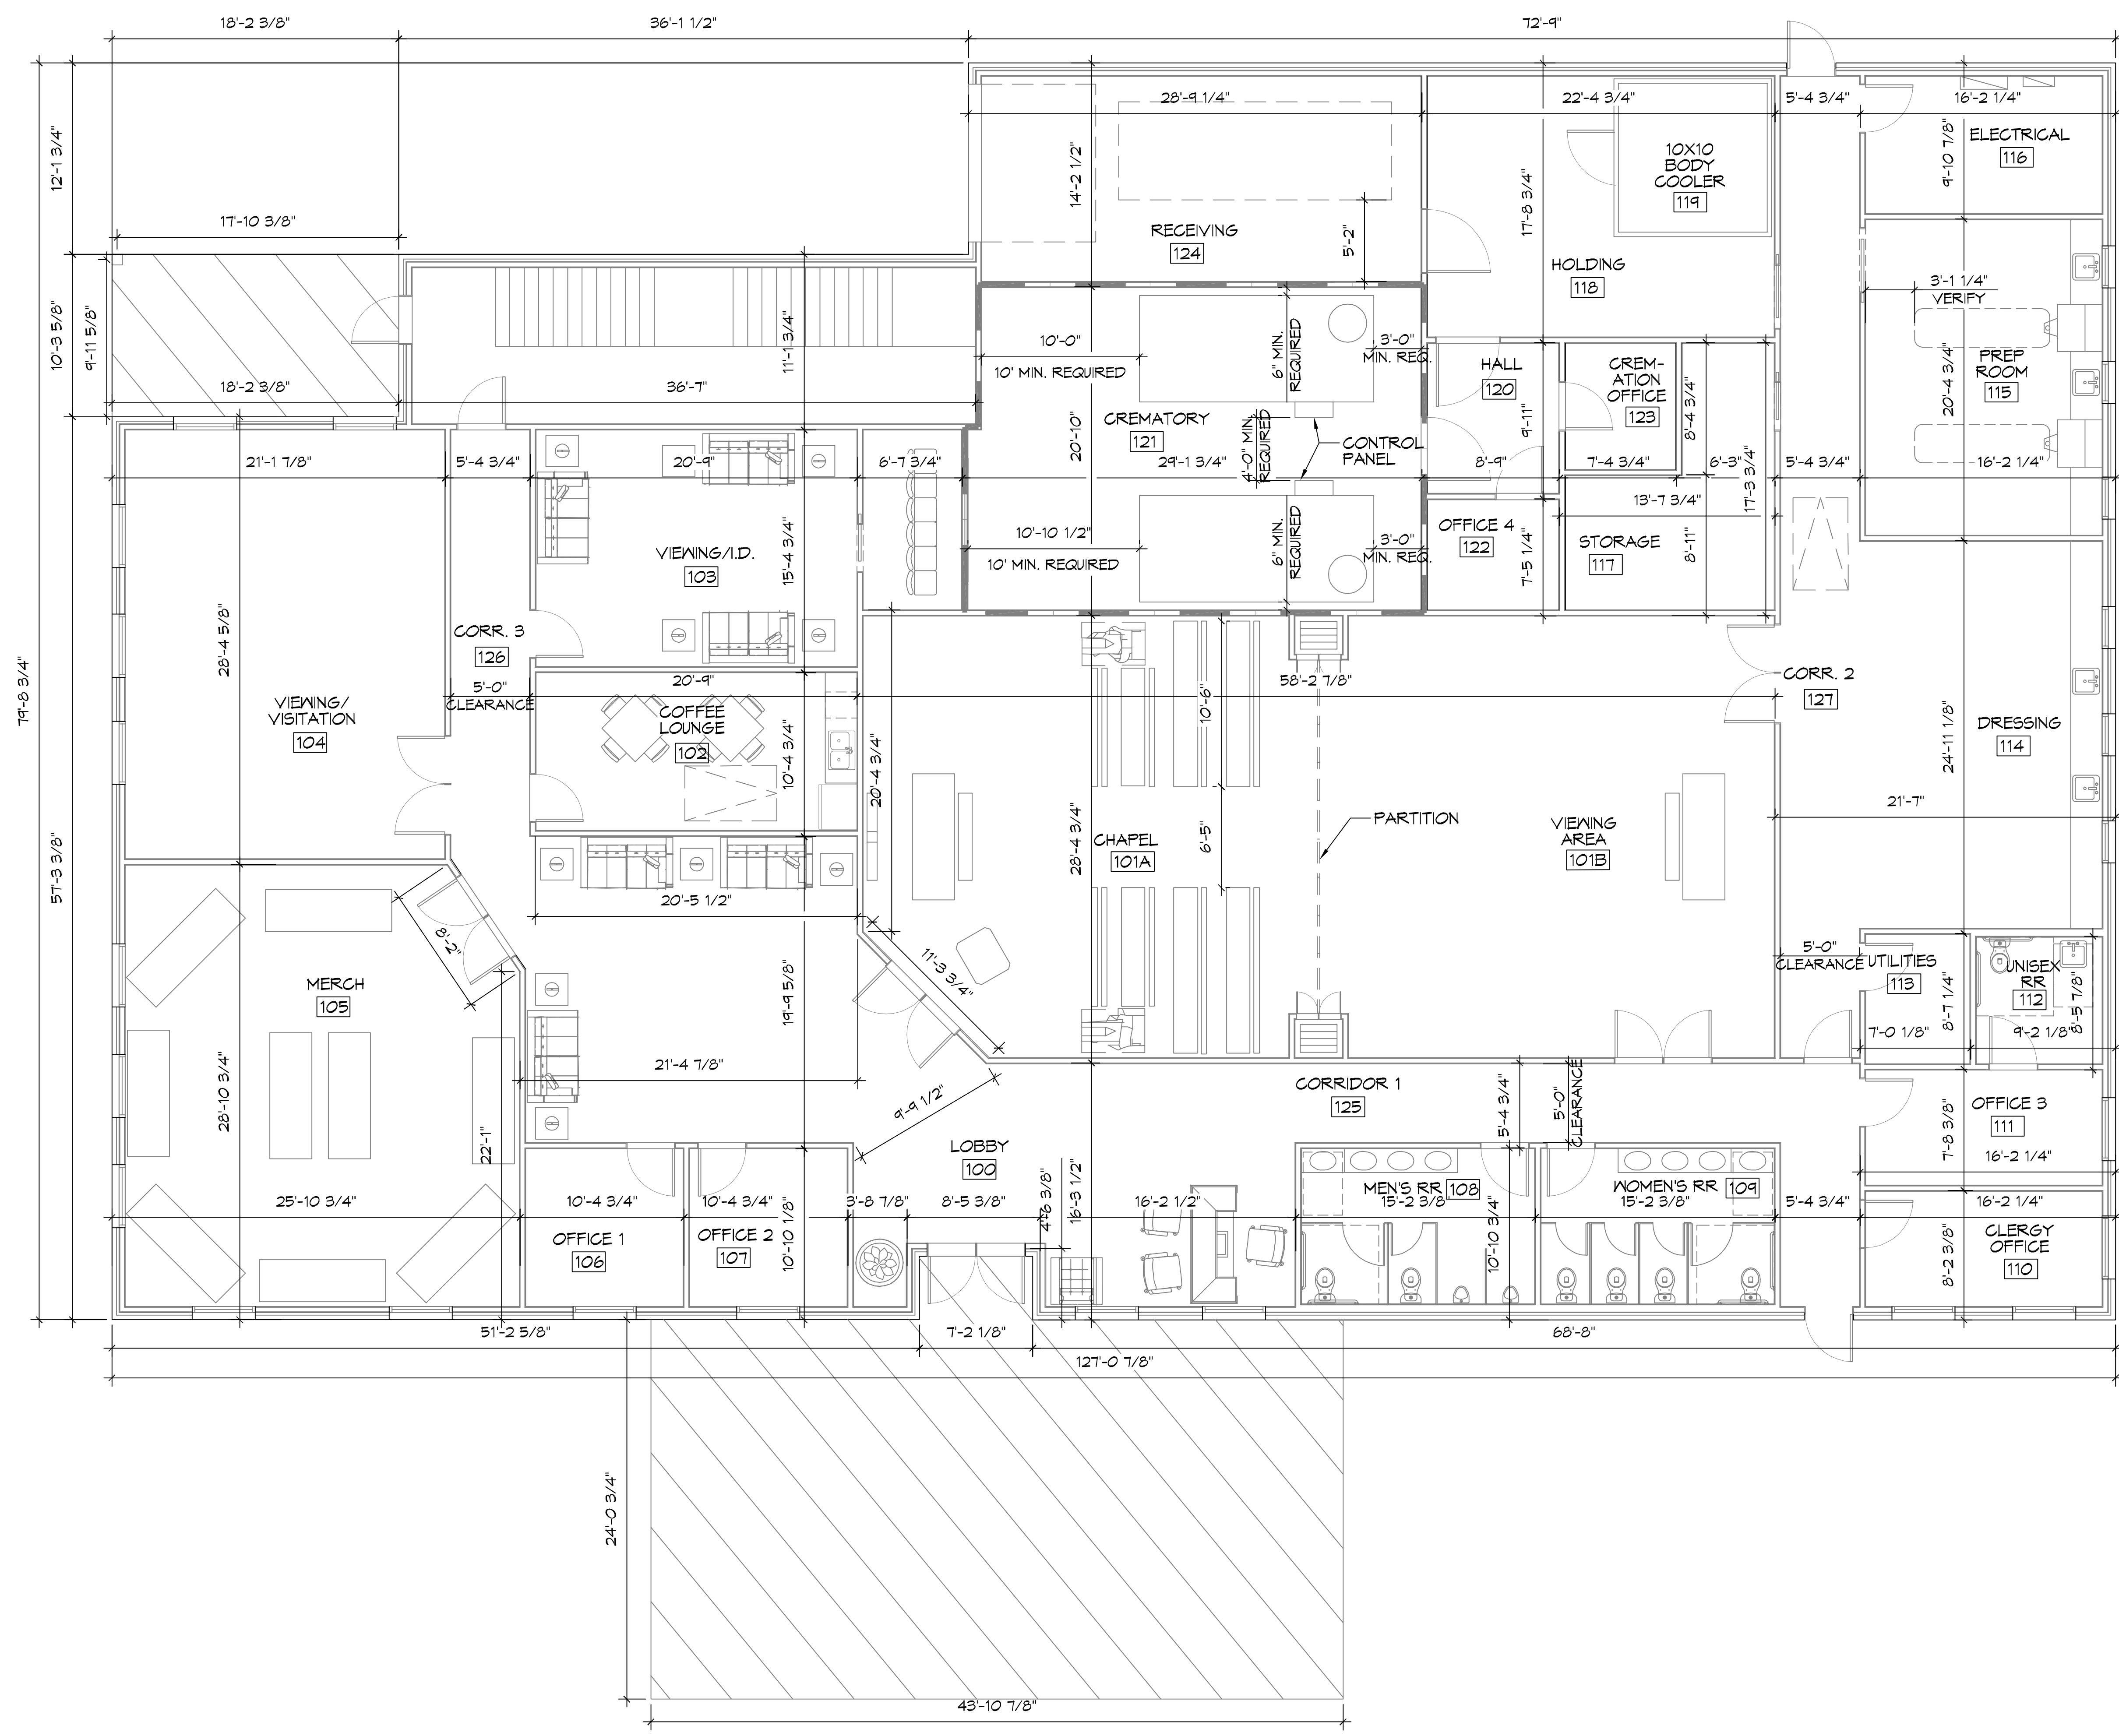

**2 FLOOR PLAN**  
SCALE: 3/16"=1'-0"

**DAMMON**  
ENGINEERING, INC.  
LOUISIANA & MISSISSIPPI

Chief Engineer: Brian Metch, PE  
554 Old Spanish Trail  
Slidell, LA 70488  
www.dammonengineering.com  
info@dammonengineering.com  
PH: 985.649.5832

#	DESCRIPTION	DATE

SEAL:

**GENERAL**

JOB No: 2560 DATE: 07-20-2014  
4800 DOWNMAN ROAD  
NEW ORLEANS, LA  
DRAWN BY: JAGKIN CHECKED BY: CKD


SHEET TITLE:  
FLOOR PLAN

DRAWING NUMBER:  
**A101**

FILE NAME: A:\1 - Commercial\Drawings\Home\Drawings\Exterior\Drawings\A103 - Exterior Elevations.dwg PLOT DATE: 08/26/2019 11:41:08 AM



 
 


**4 FRONT ELEVATION**  
SCALE: 1/8"=1'-0"

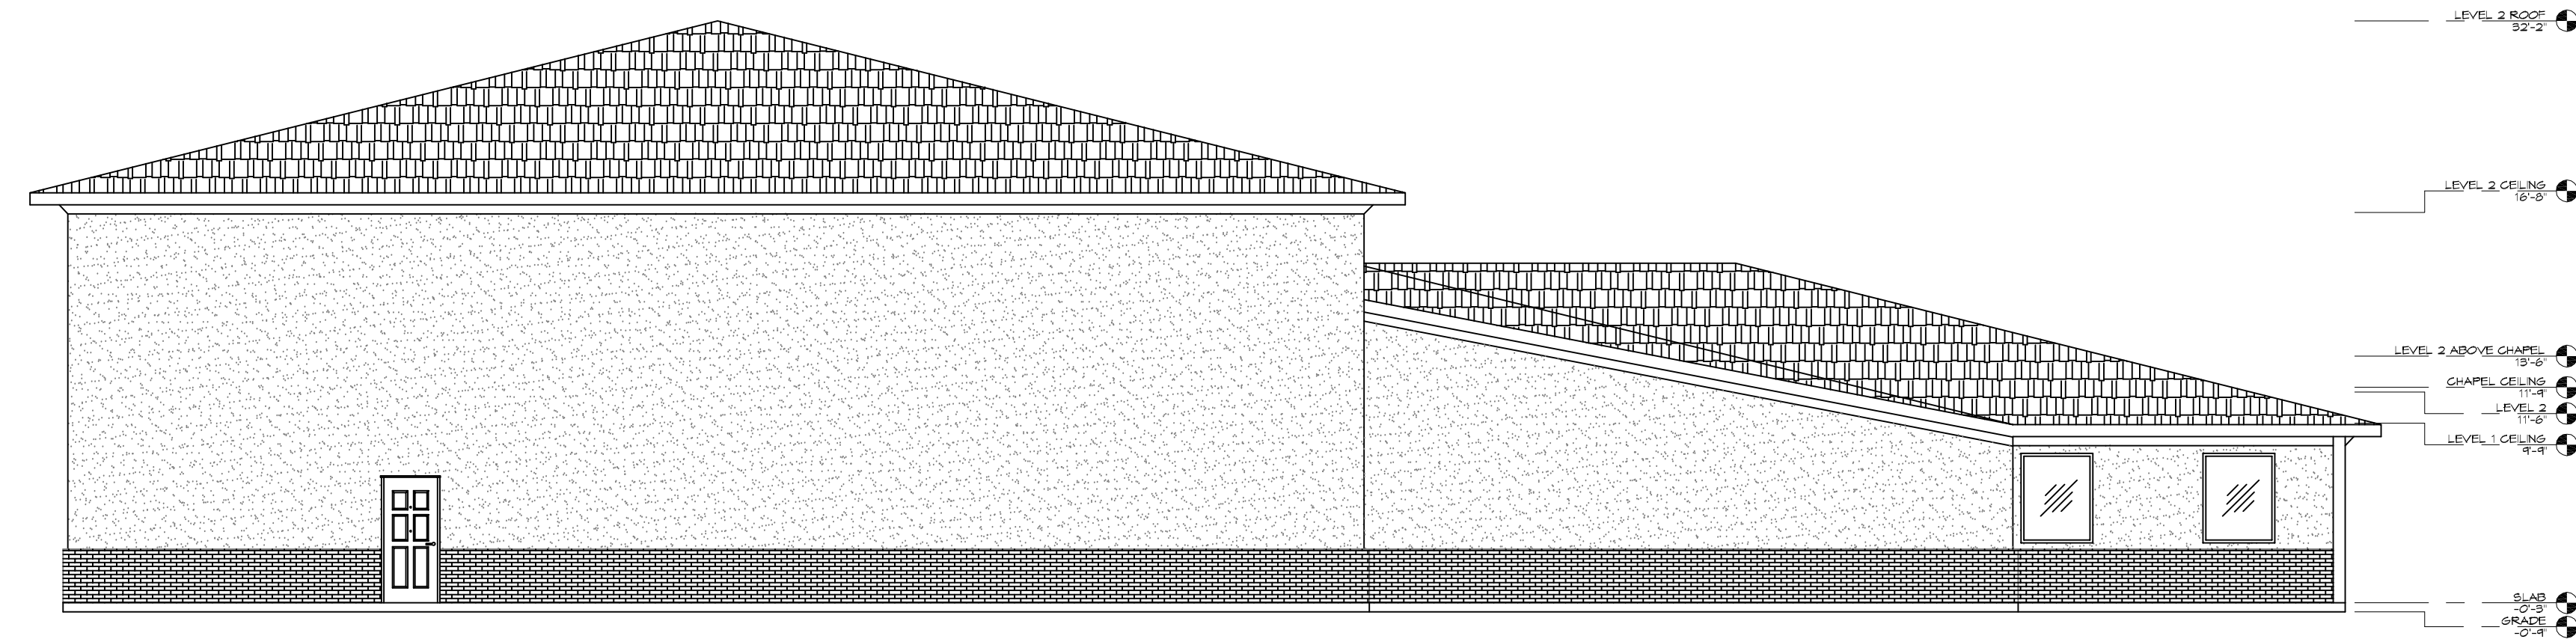

**5 REAR ELEVATION**  
SCALE: 1/8"=1'-0"

**LEGEND**

 -  COLOR 1 SYNTHETIC STUCCO / SAND TEXTURE
-  COLOR 2 SYNTHETIC STUCCO / SAND TEXTURE
-  BRICK
-  DIMENSIONAL SHINGLE

**DAMMON**  
**ENGINEERING, INC.**  
LOUISIANA & MISSISSIPPI

www.dammonengineering.com  
554 Old Spanish Trail  
Strelitz, LA 70458  
Chief Engineer: Brian Metch, PE  
info@dammonengineering.com  
PH: 985.649.8832

REVISIONS	DATE
# DESCRIPTION	

SEAL:

GENERAL NOTE: THE CONTRACTOR SHALL BE RESPONSIBLE FOR OBTAINING ALL NECESSARY PERMITS AND APPROVALS FROM THE LOCAL, STATE AND FEDERAL AUTHORITIES. 


JOB No: 2360 DATE: 07-30-2014  
4800 DOWNMAN ROAD  
NEA ORLEANS, LA  
DRAWN BY: JAGKIN CHECKED BY: CKD

SHEET TITLE:  
EXTERIOR ELEVATIONS


DRAWING NUMBER:  
**A103**

SHEET No: 4 of 5

FILE NAME: J:\Projects\2019\2019-07-25\2019-07-25-111102.dwg  
 PLOT DATE: 8/1/2019 11:11:02 AM  
 PLOT SCALE: 1/8"=1'-0"  
 PLOT SIZE: 36" x 48"

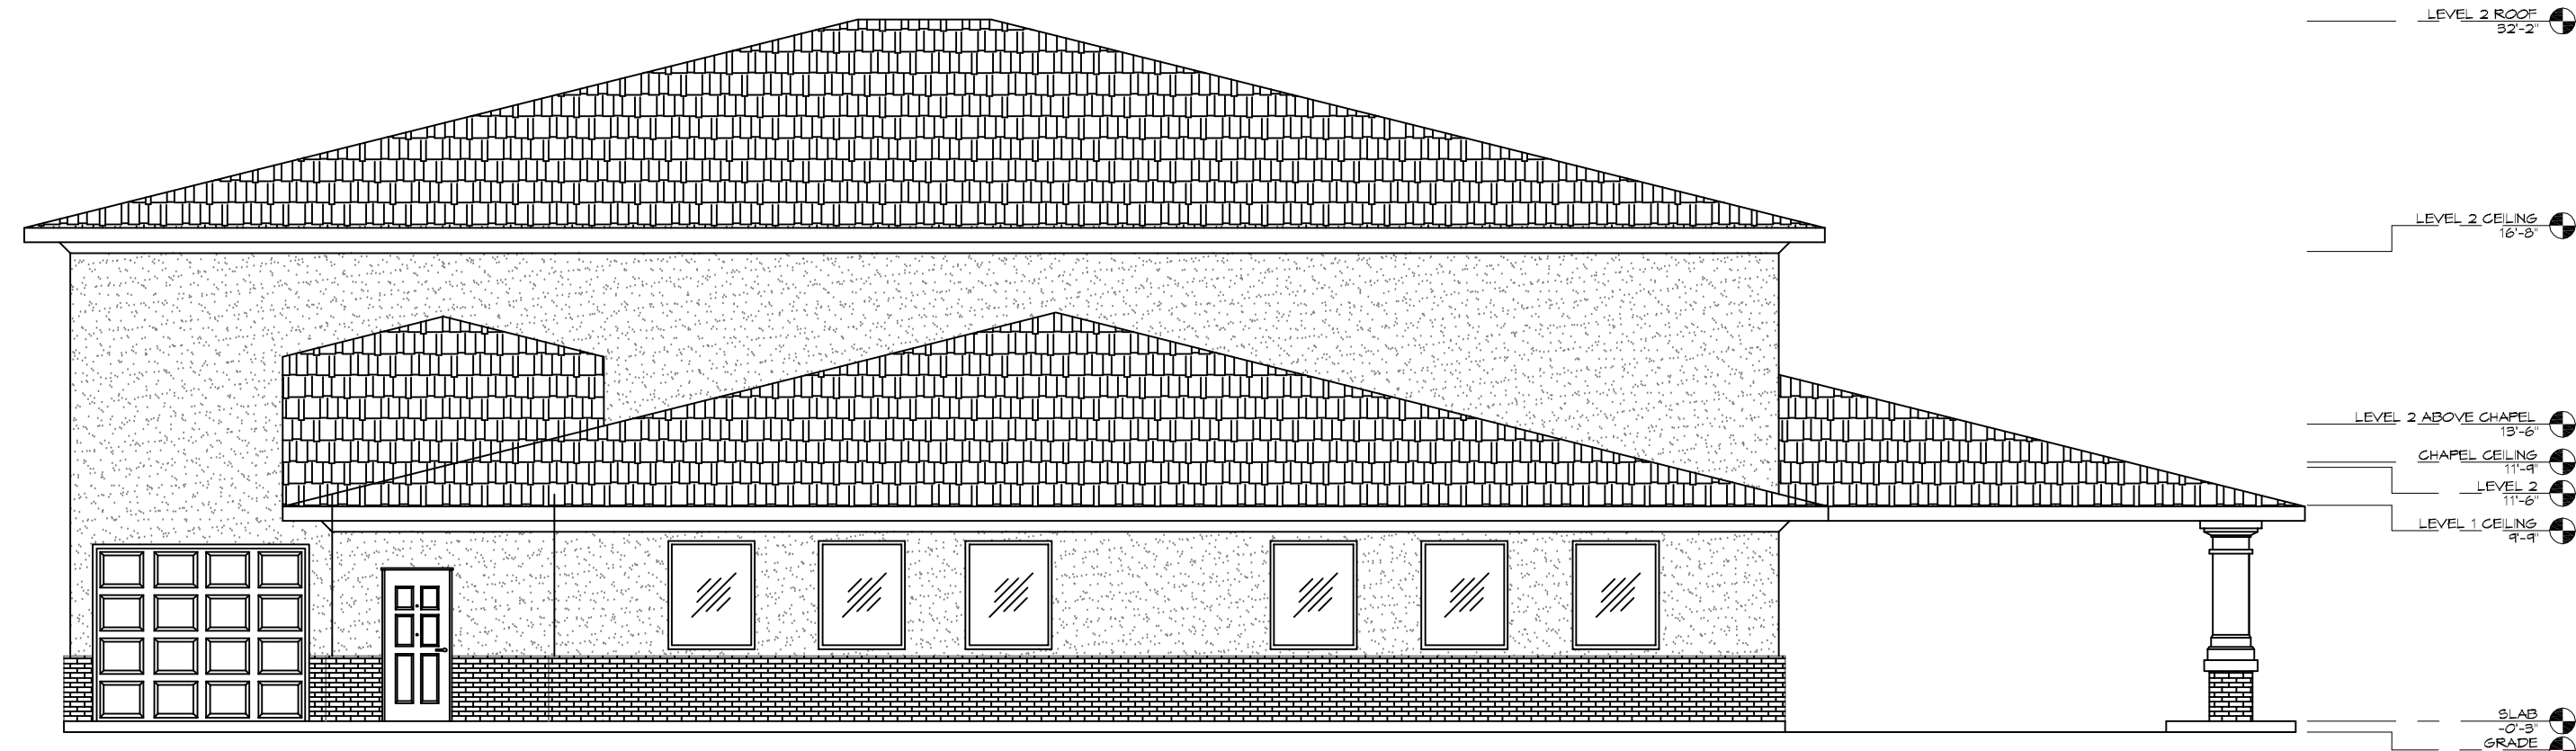

**6 LEFT ELEVATION**  
SCALE: 1/8"=1'-0"

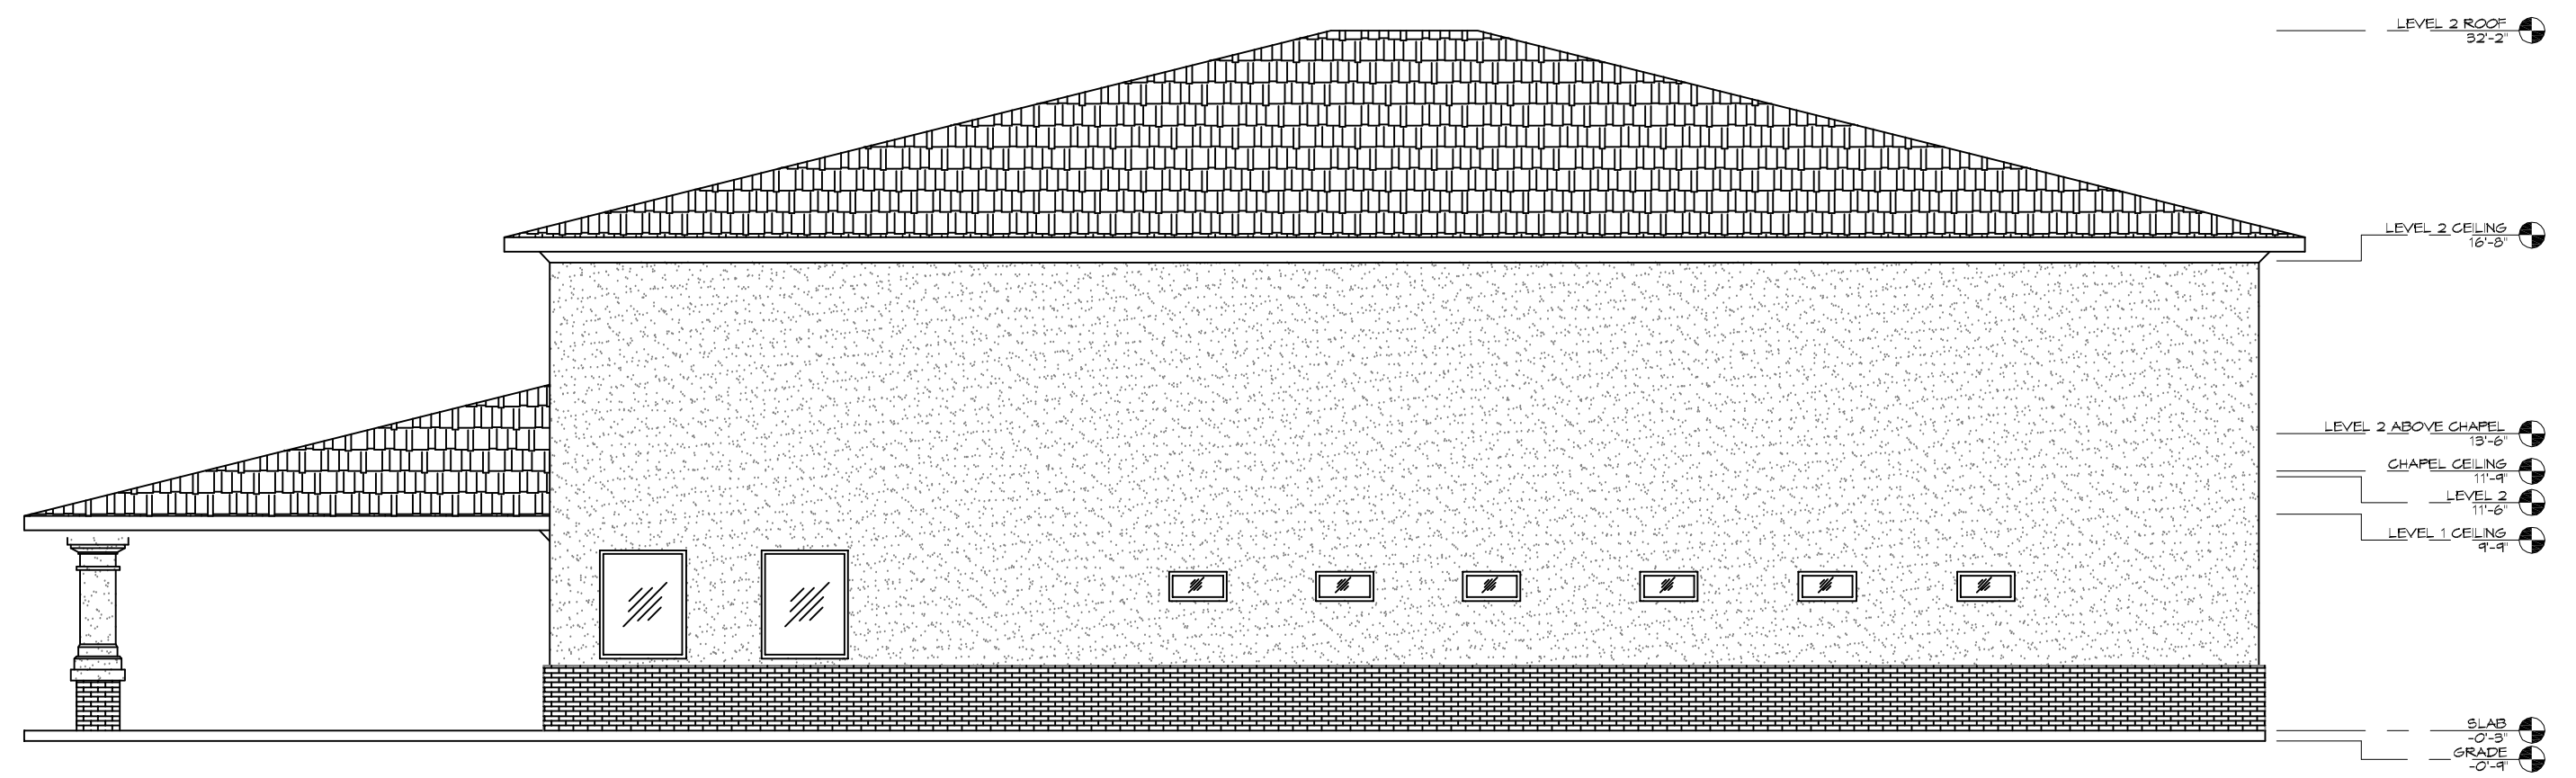

**7 RIGHT ELEVATION**  
SCALE: 1/8"=1'-0"

LEGEND	
	COLOR 1 SYNTHETIC STUCCO / SAND TEXTURE
	COLOR 2 SYNTHETIC STUCCO / SAND TEXTURE
	BRICK
	DIMENSIONAL SHINGLE

**DAMMON**  
**ENGINEERING, INC.**  
 LOUISIANA & MISSISSIPPI  
 Chief Engineer: Brian Maltich, PE  
 954 Old Spanish Trail  
 Slidell, LA 70458  
 www.dammonengineering.com  
 info@dammonengineering.com  
 PH: 985.649.8832

REVISIONS	DATE
#	DESCRIPTION

SEAL:

**ZIEMER FUNERAL**  
 4800 DONNAN ROAD  
 NEW ORLEANS, LA  
 JOB No: 2360 | DATE: 07-30-2019  
 DRAWN BY: JAGMK | CHECKED BY: CKD

SHEET TITLE:  
EXTERIOR ELEVATIONS

DRAWING NUMBER:

**A104**

SHEET No: 5 of 5