




FILE NAME: J:_Client\1031\1031.dwg - Date: 04/11/2024 10:54:11 AM - User: Brian Mistich
 PLOT NAME: J:_Client\1031\1031.dwg - Date: 04/11/2024 10:54:11 AM - User: Brian Mistich

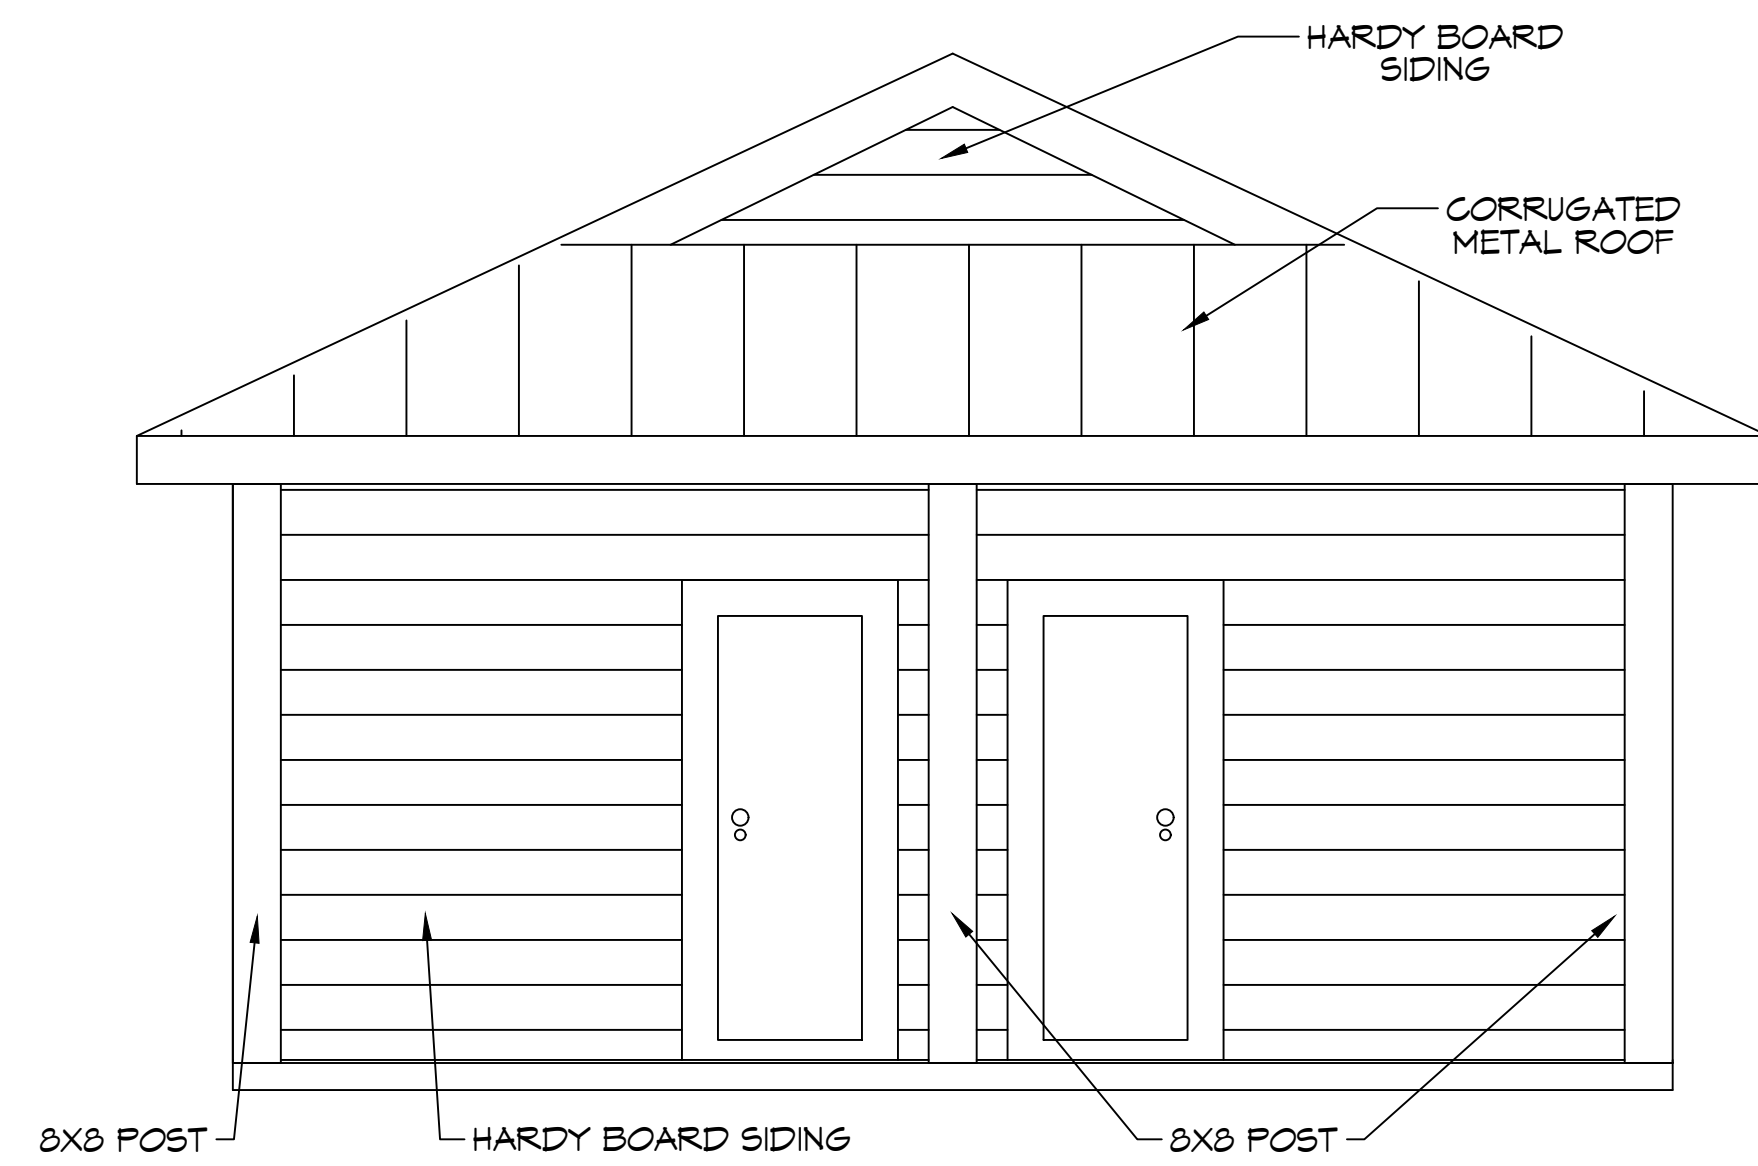


19 FRONT ELEVATION
SCALE: 3/8" = 1'-0"

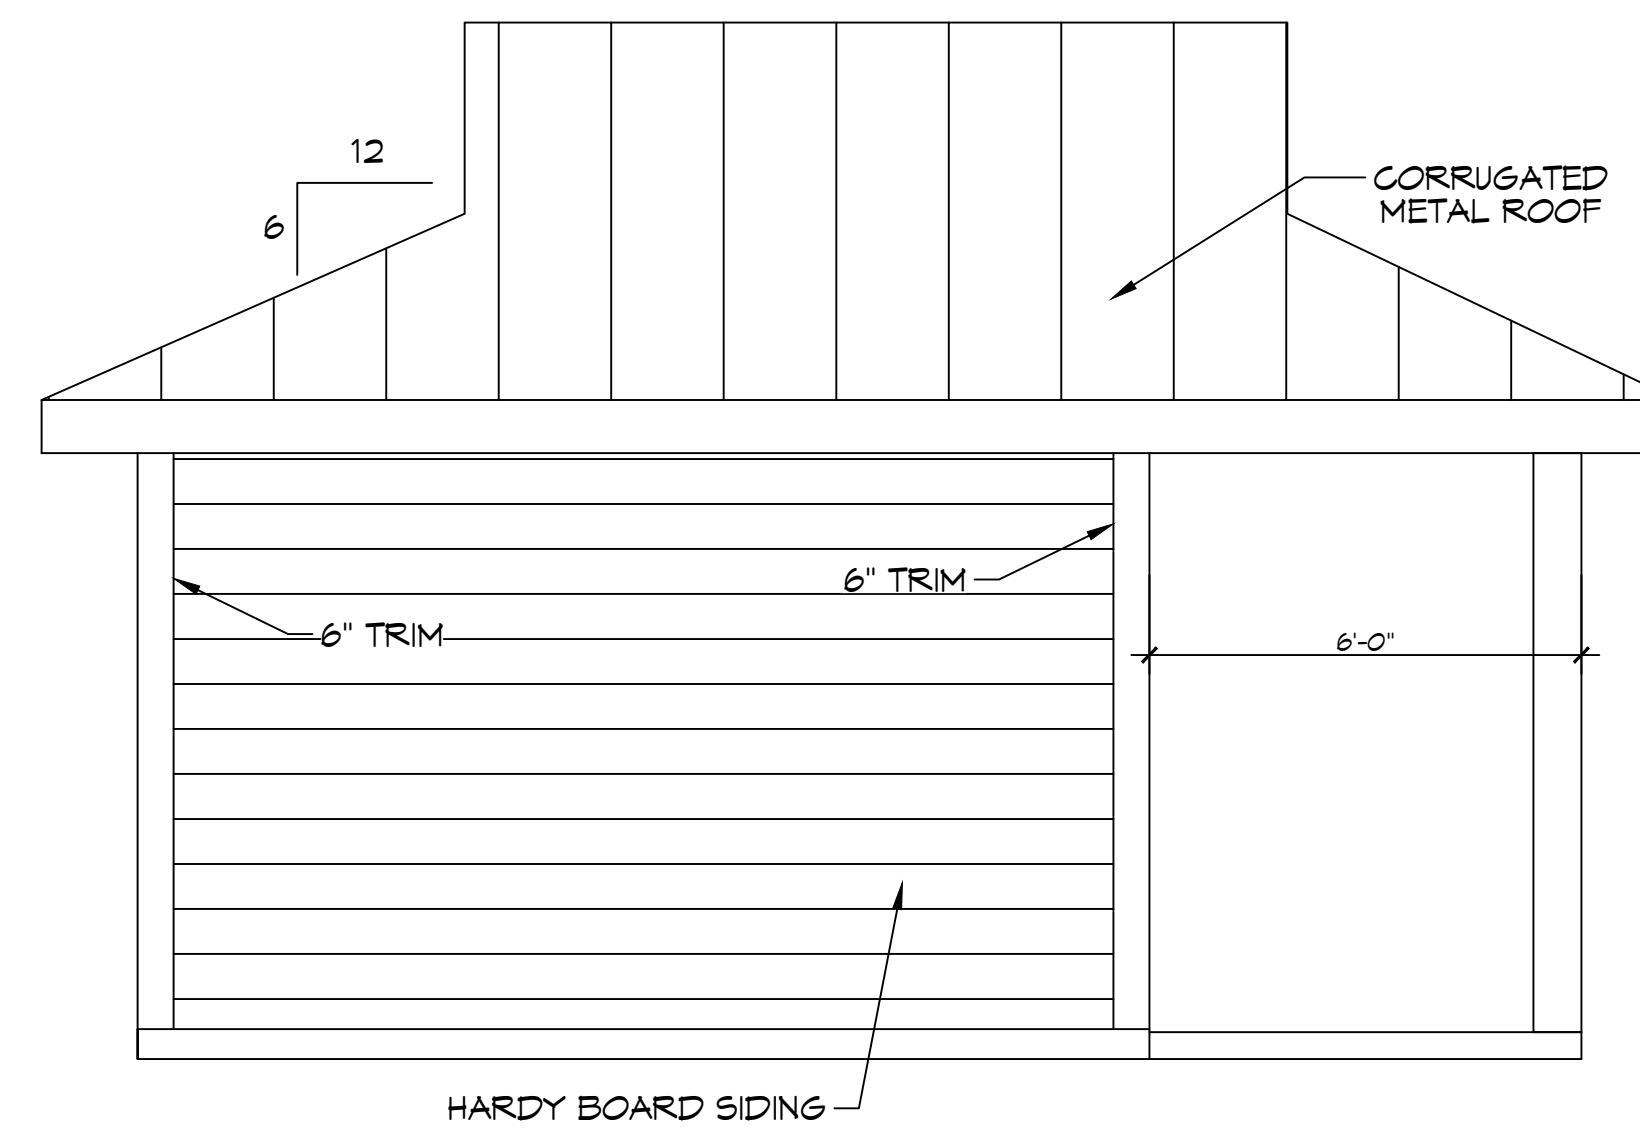

20 SIDE ELEVATION
SCALE: 3/8" = 1'-0"

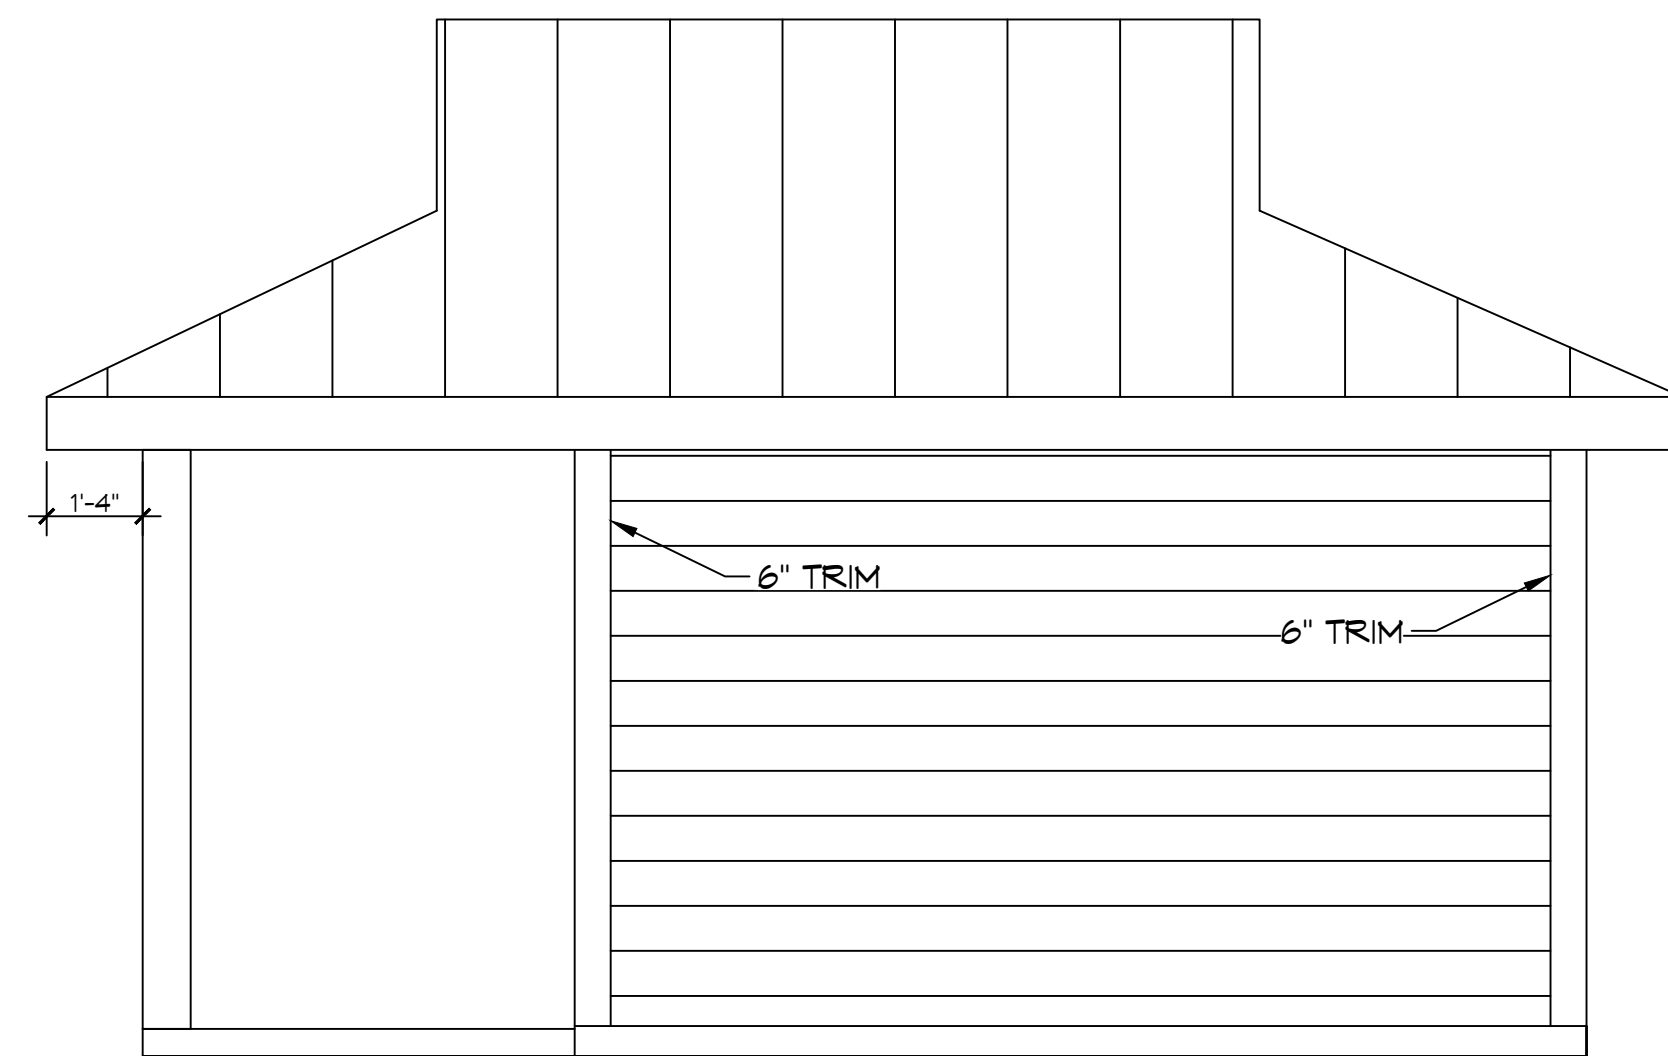

21 SIDE ELEVATION
SCALE: 3/8" = 1'-0"

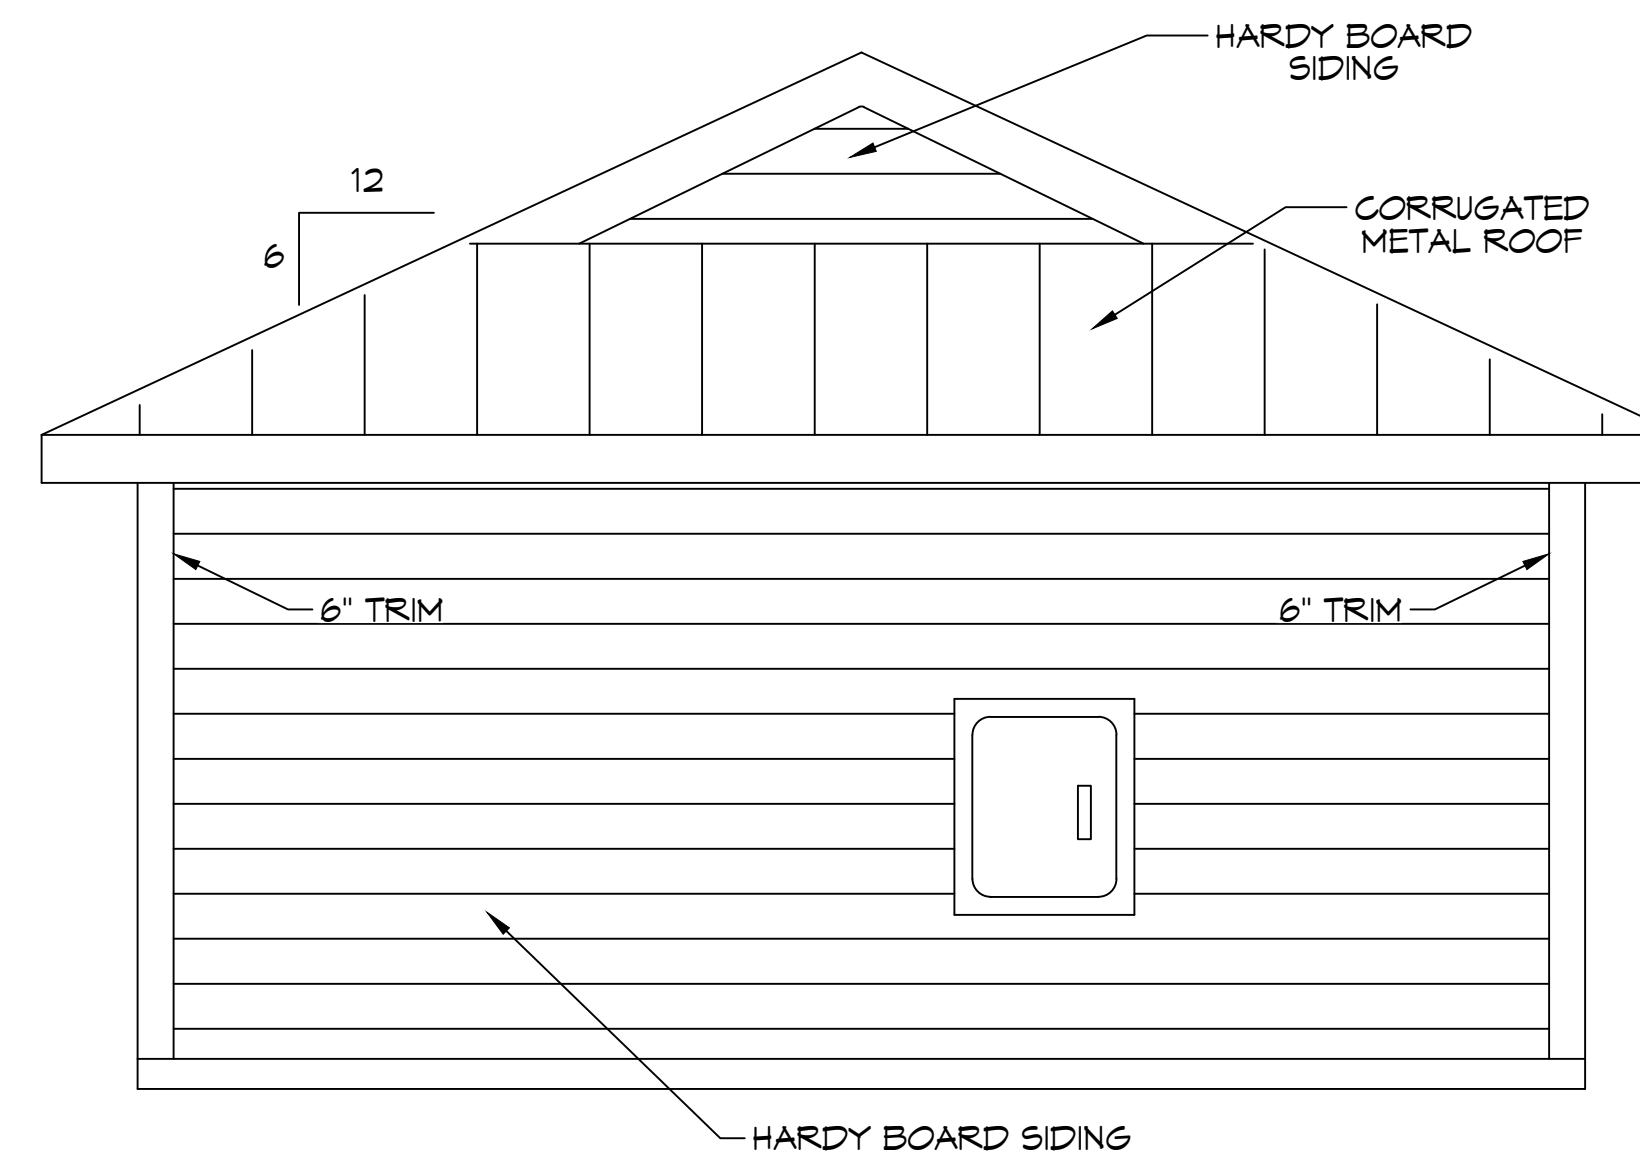

22 REAR ELEVATION
SCALE: 3/8" = 1'-0"

#	DESCRIPTION	DATE



NEW RECREATIONAL R/V SITE
EXIT 1 R.V. LLC.
 160 CLYDE METZGER ROAD
 NICHOLSON MS 38655
 JOB No: 2436 DATE: 04-11-2024
 DRAWN BY: RLD CHECKED BY: BAY

SHEET TITLE:
 RESTROOM ELEVATION
 PLAN

DRAWING NUMBER:

A102