


FILE NAME: J:\1 - Commercial\Maineke\Maineke - 03\Sheet\General\Drawings\A102 - 01.dwg DATE: 05/20/2021 11:04:17 AM

PAINT CODES		
CODE	COLOR CODE	COLOR
1	SN 1014	SHERWIN WILLIAMS ELDER WHITE (FLAT FINISH)
2	SN 6258	SHERWIN WILLIAMS TRICORN BLACK (FLAT FINISH)
3	SN 7064	SHERWIN WILLIAMS IRON ORE (FLAT FINISH)
4	104 U	PANTONE 104 YELLOW

*SEE MEINEKE CENTER GUIDELINES


DAMMON ENGINEERING, INC.
 LOUISIANA & MISSISSIPPI
 www.dammonengineering.com
 info@dammonengineering.com
 Chief Engineer: Brian Metcalf, PE
 554 Old Spanish Trail
 Slidell, LA 70448
 PH: 985.649.8832

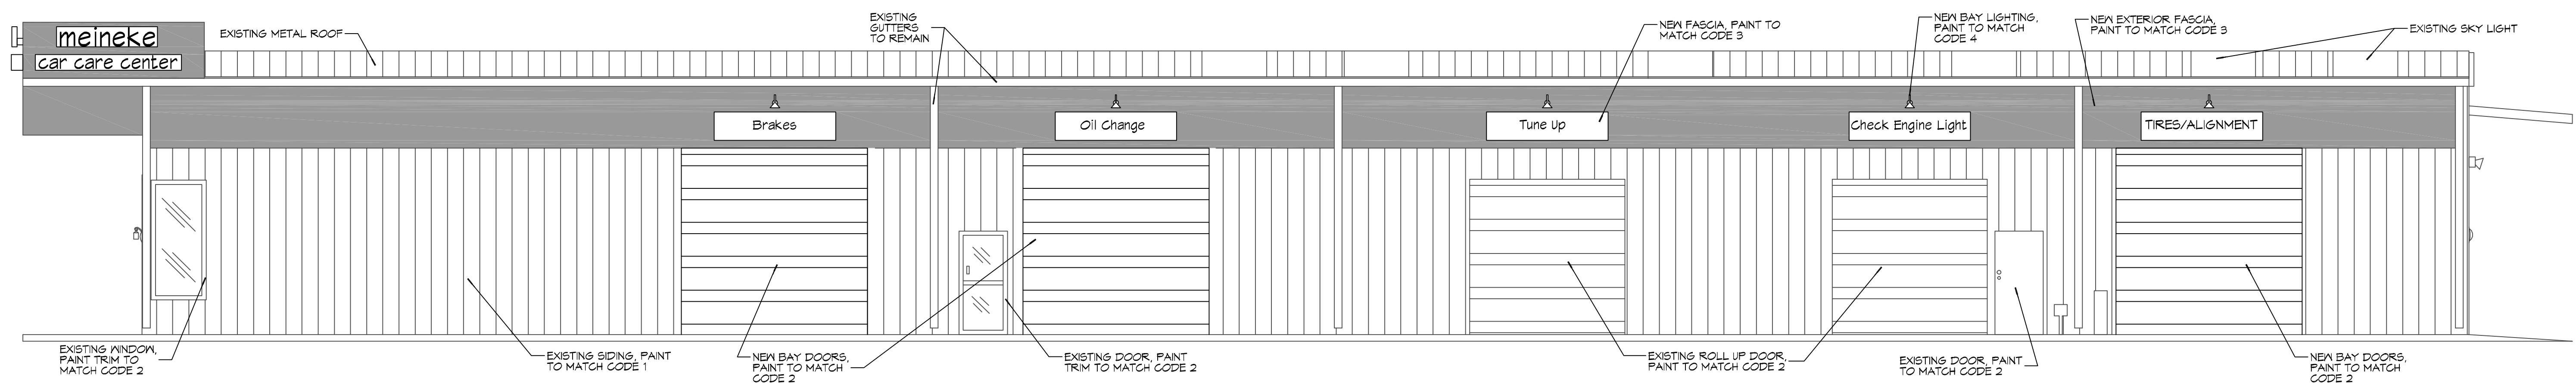


4 RIGHT ELEVATION
SCALE: 3/16"=1'-0"

#	DESCRIPTION	DATE

SEAL:

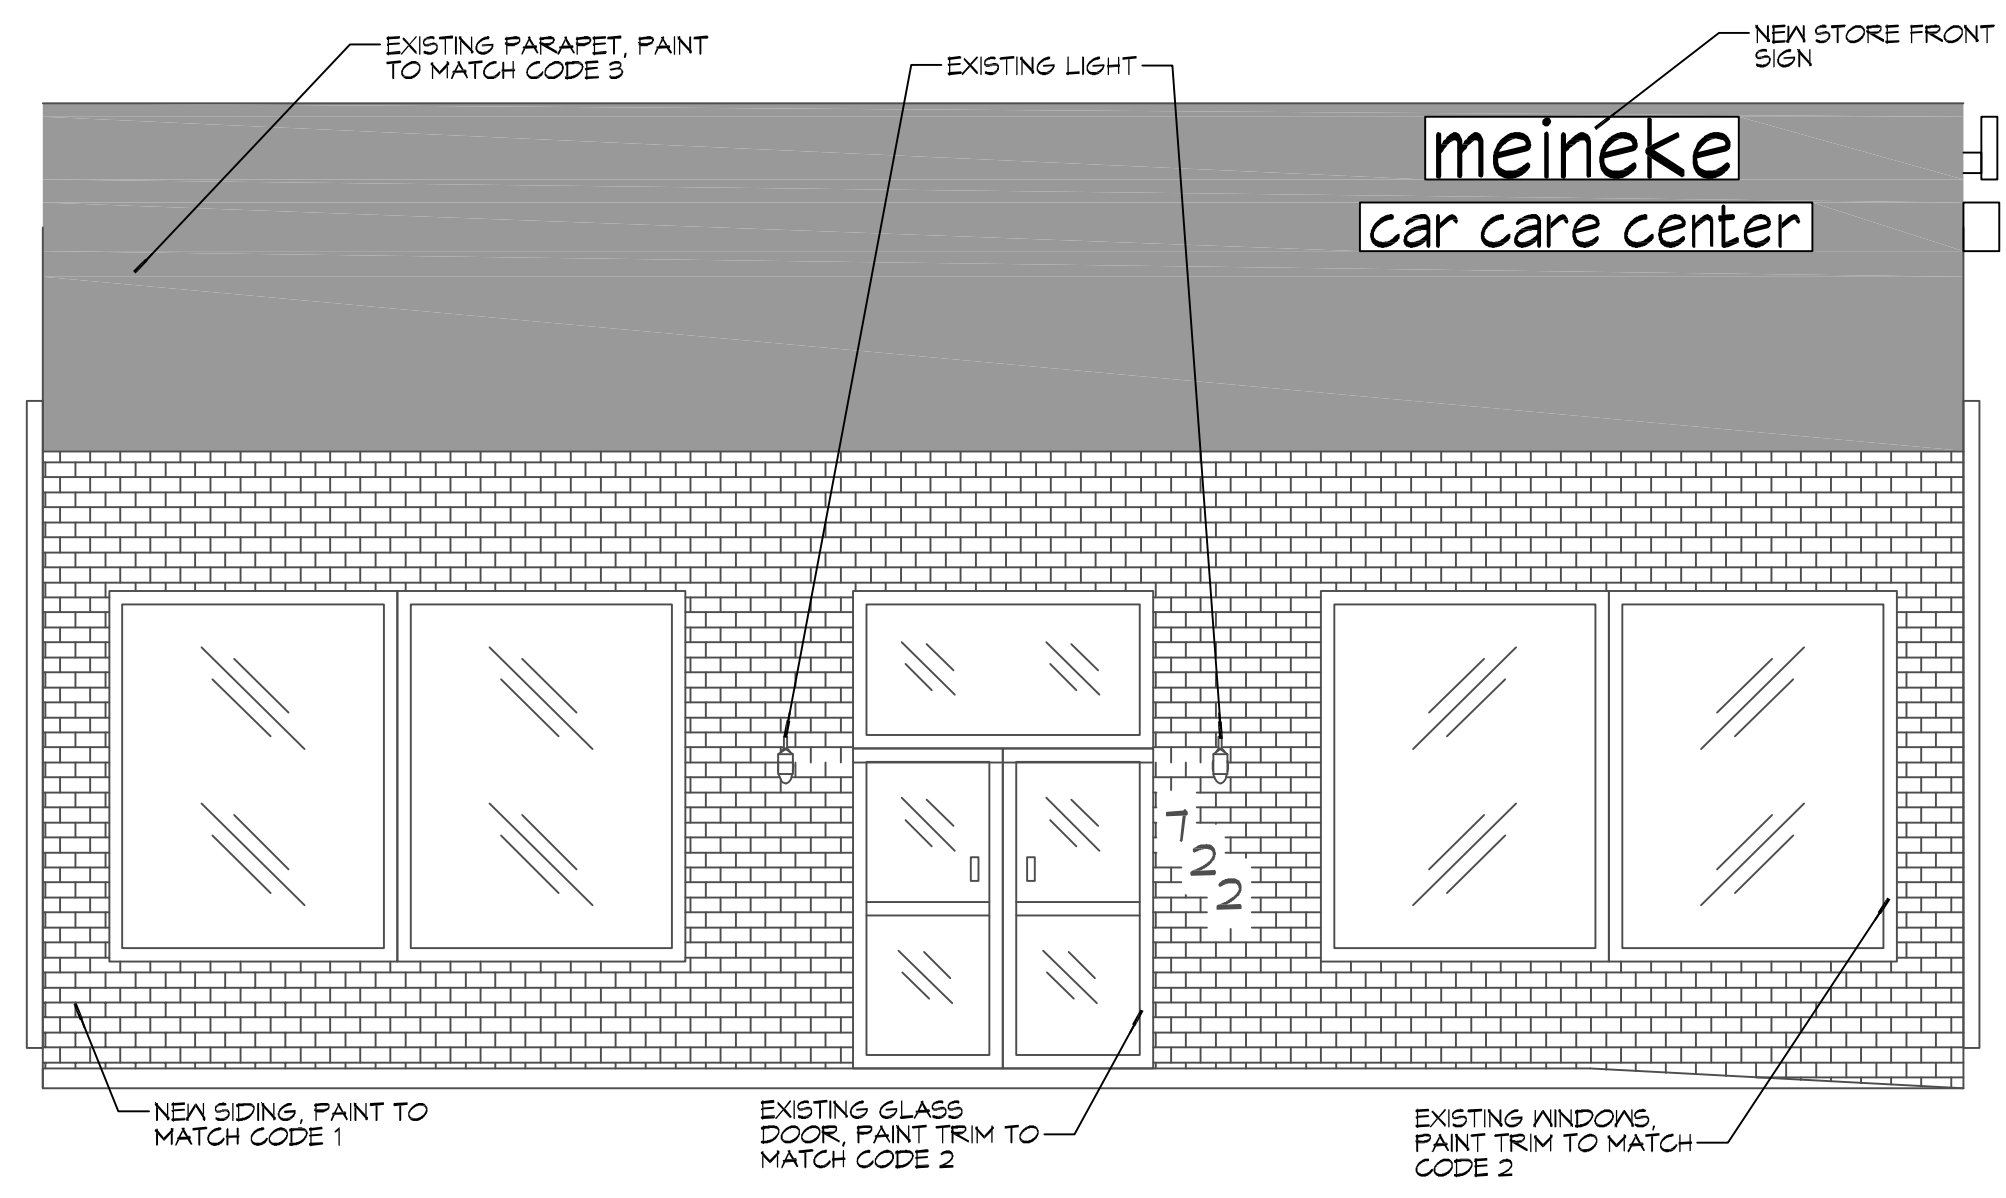

5 FRONT ELEVATION
SCALE: 1/4"=1'-0"

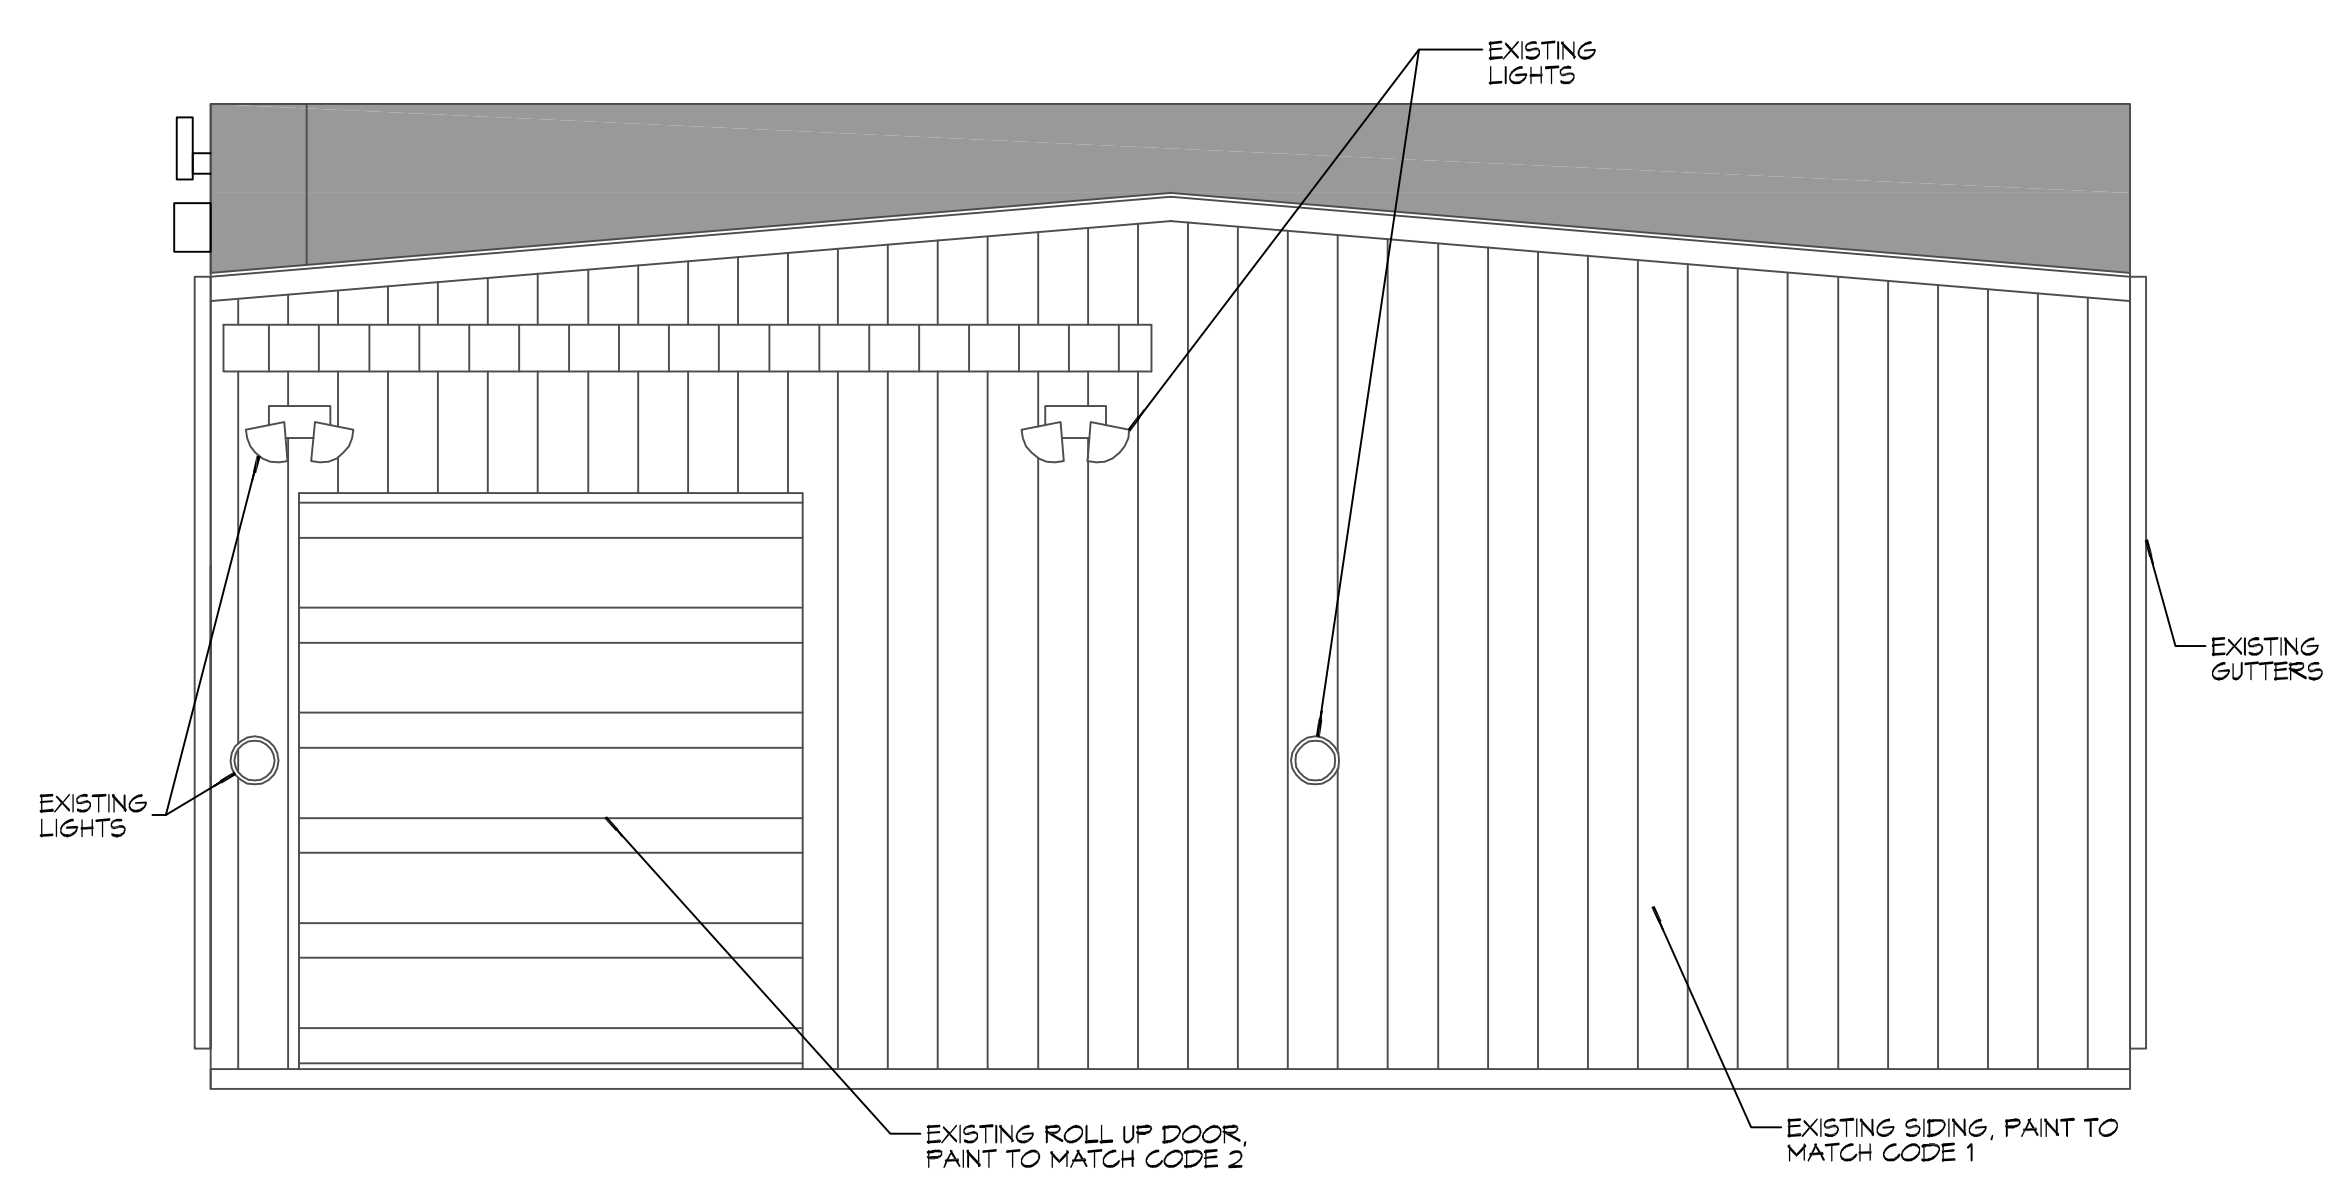

6 REAR ELEVATION
SCALE: 1/4"=1'-0"

MEINEKE
MEINEKE CENTER
 733 EAST I-10 SERVICE ROAD
 SLIDELL, LA
 JOB No: 2547 DATE: 05/20/2021
 DRAWN BY: RLD CHECKED BY: CND

SHEET TITLE:
NEW ELEVATIONS

DRAWING NUMBER:
A102