


- PLAN NOTES, UNLESS NOTED OTHERWISE:**
1. TOP OF SLAB EL. 52'-0".
  2. TOP OF STRUCTURAL STEEL EL. 91'-7 1/2".
  3. FLOOR SYSTEM TO CONSIST OF LIGHTWEIGHT CONCRETE (115 LB/FT<sup>3</sup>, f<sub>c</sub>=4,000PSI) ON 1 1/2" DEEP x 20 GAGE COMPOSITE METAL DECKING. TOTAL THICKNESS = 48". REINFORCE SLAB WITH 6#5-WADW4.0 W.W.F. LOCATED 1" BELOW TOP OF SLAB.
  4. W24x76(66)(C-N7) - INDICATES W24x76 BEAM WITH 6#5-WADW4.0 W.W.F. LOCATED 1" BELOW TOP OF SLAB. CONNECTORS EQUALLY SPACED ALONG CENTRELINE OF BEAM. STUDS ARE TO BE FIELD INSTALLED. C-N7 INDICATES BEAM TO HAVE 3" CAMBER.
  5. - INDICATES MOMENT CONNECTION. SEE SHEET S.
  6. - INDICATES WIND BRACING. SEE ELEVATIONS ON SHEET S.
  7. - INDICATES MISC. OPENG. SEE S. COORD. SIZE & LOCATION W/ ARCH.
  8. - INDICATES ROOF SYSTEM TO CONSIST OF 1 1/2" DEEP TYPE "B" 20 GAGE GALVANIZED METAL ROOF BECKING. SEE ARCHITECTURAL DRAWINGS FOR INSULATION & ROOF ON TOP OF BECKING.
  9. - INDICATES COLUMN NUMBERED 1. SEE COLUMN SCHEDULE FOR SIZE.

**1 800 LEVEL FRAMING PLAN**  
 1/8"=1'-0"

**PRELIMINARY**  
 NOT FOR CONSTRUCTION

No.	Date	Issue	No.	Date	Issue
1	12.23.10	SD PRICING SET			
2	01.18.11	100% SD SET			
3	05.18.11	LNO Meeting			
4	09.15.11	100% DD/ PRICING			

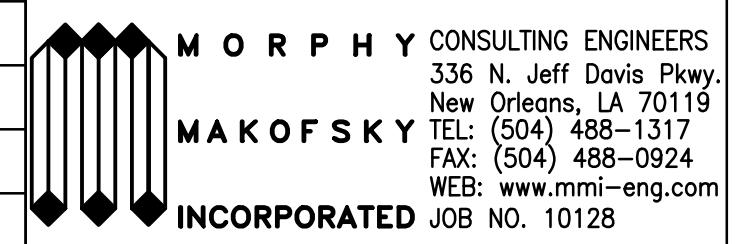

Holabird & Root / Holly & Smith LLC expressly disclaims any responsibility arising from any unauthorized use of these plans, drawings and notes. Any authorization must be in writing.

This drawing copy may have been reproduced at a size different than originally drawn. The Owner and Architect assume no responsibility for use of incorrect scale. Drawings are not to be scaled.

Not published - All rights reserved.

**HOLABIRD & ROOT** | **HOLLY & SMITH LLC**

140 South Dearborn Avenue  
 Suite 500  
 Chicago, IL 60660  
 312.357.1771 (fax)  
 312.357.1909 (fax)  
 www.holabird.com

541 Julia Street  
 Suite 201  
 New Orleans, LA 70130  
 504.585.1315 (fax)  
 504.585.1316 (fax)  
 www.hollyandsmith.com

Project Number	15248.00
Drawn	RAB
Checked	JAS
Proj. Arch./Eng.	JAS



**800 LEVEL FRAMING PLAN**

Sheet Name

Drawing No. **S2-8**