
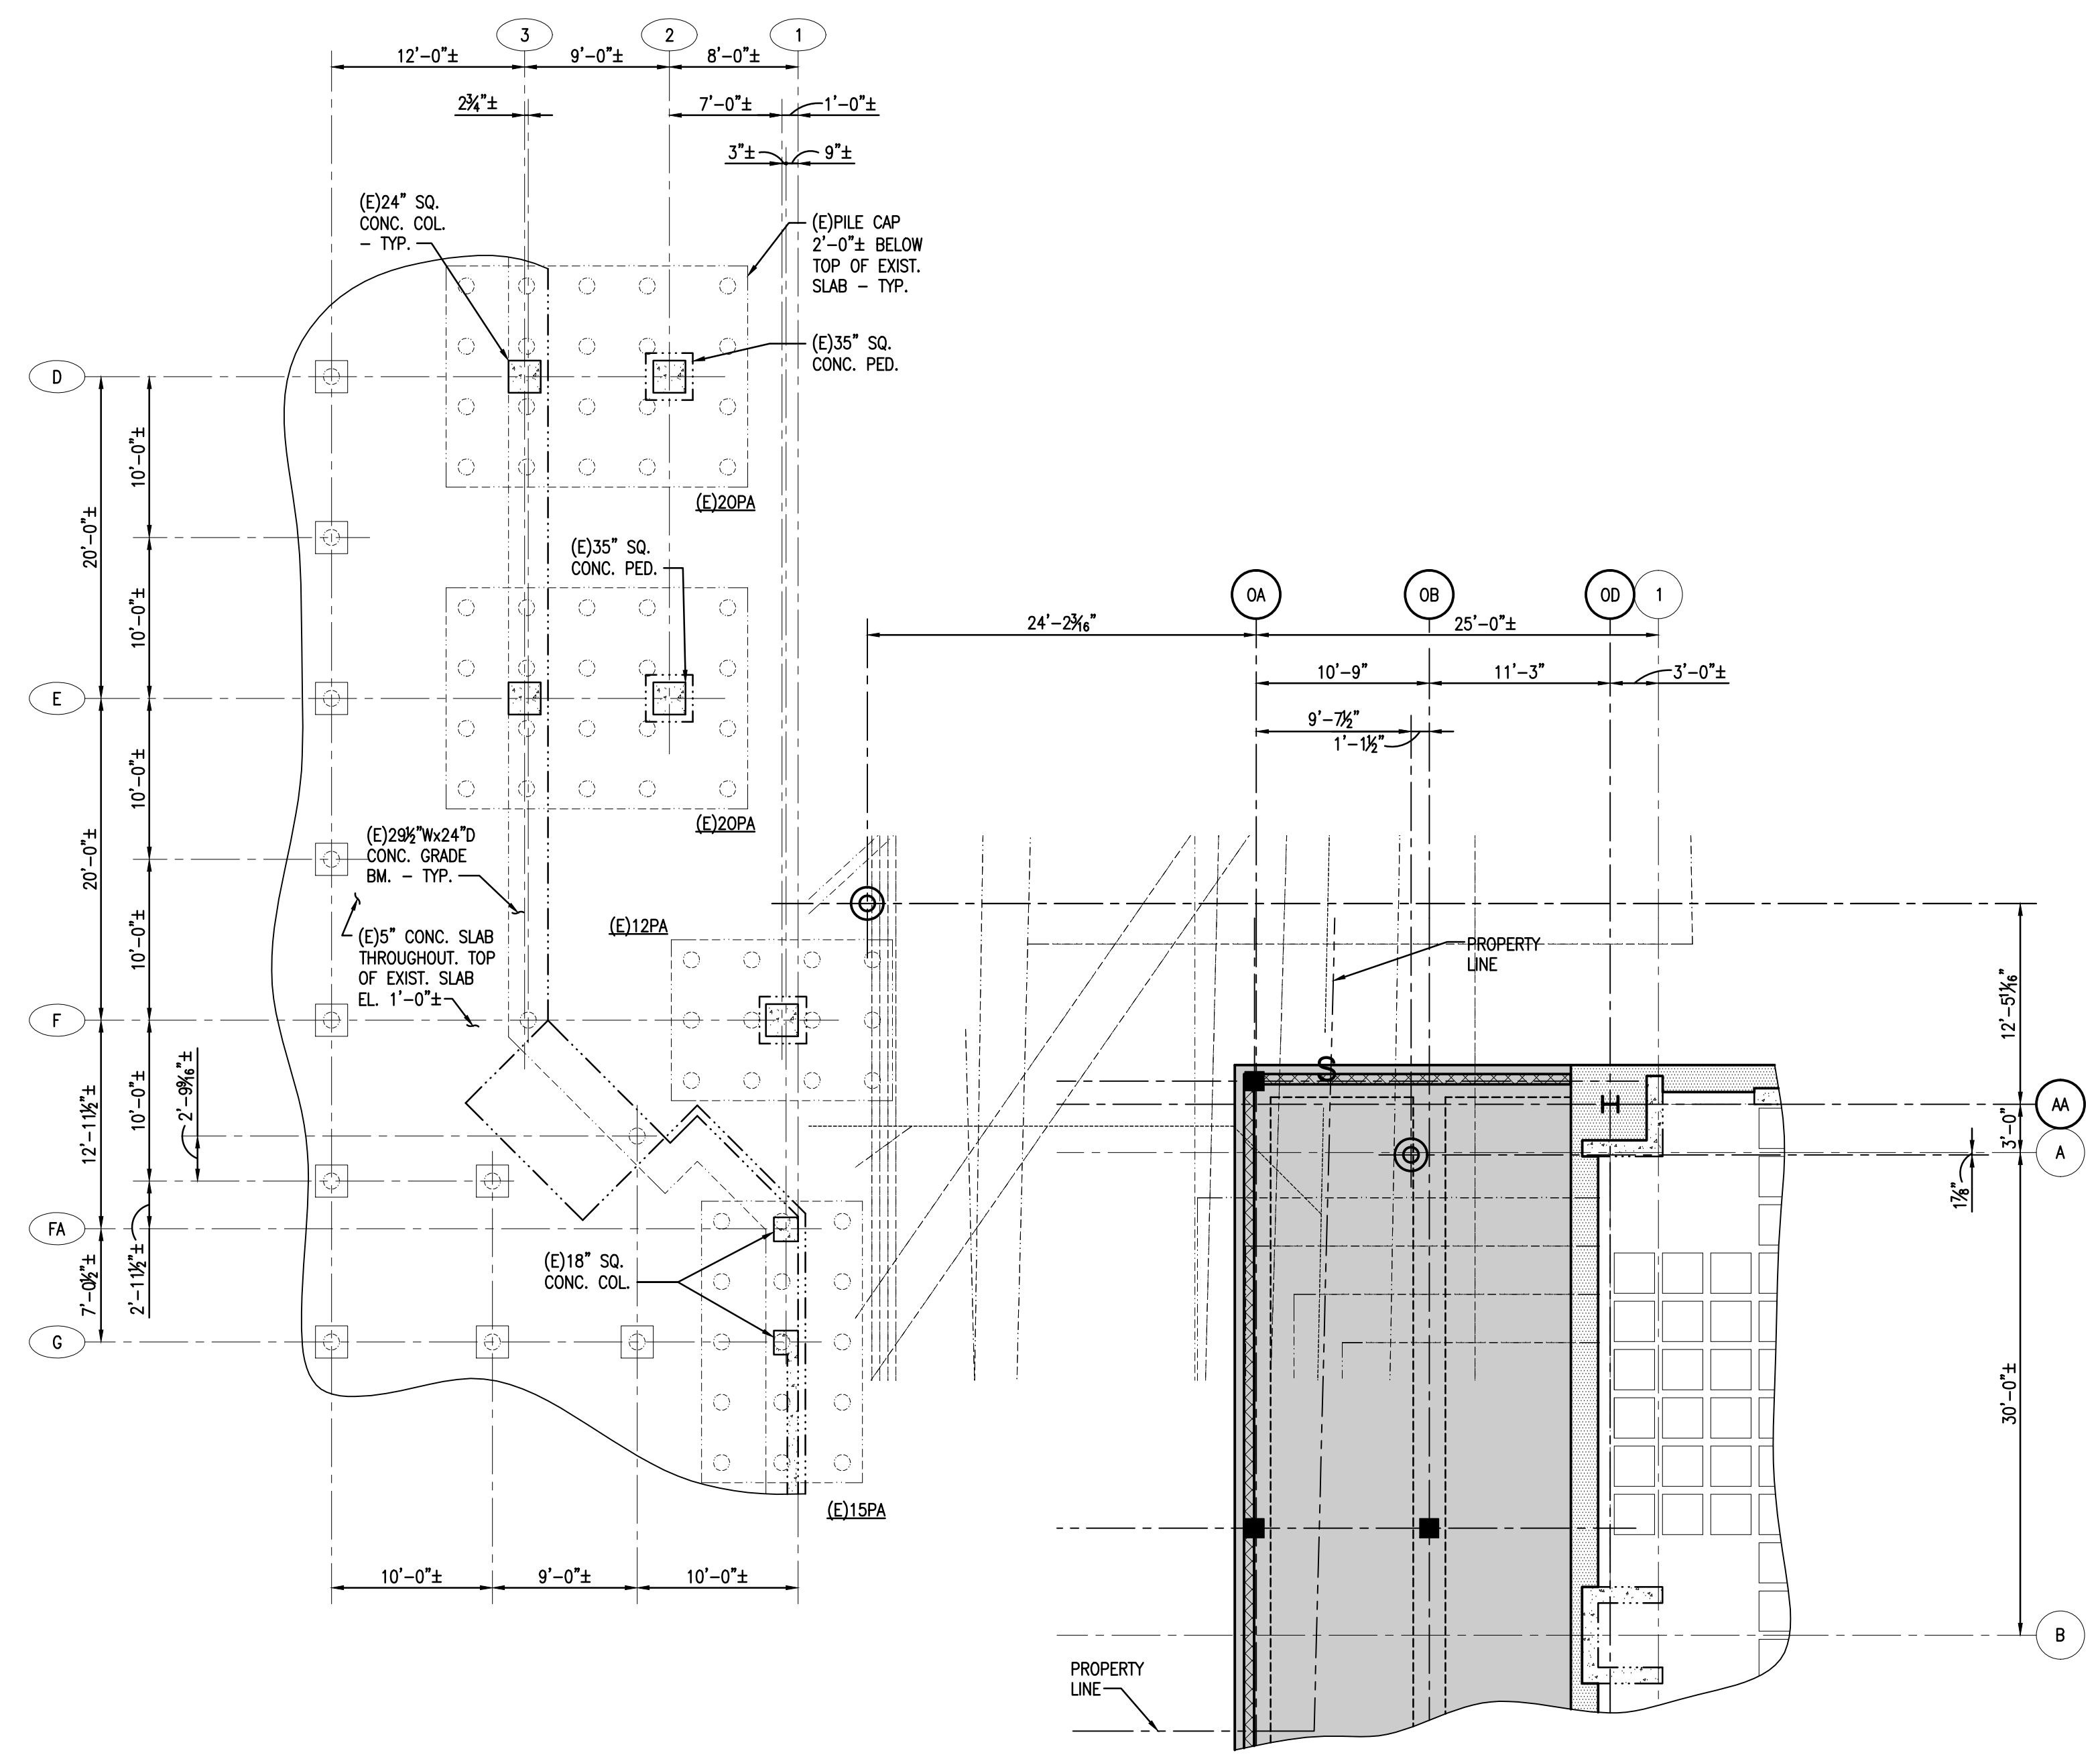



- PLAN NOTES: UNLESS NOTED OTHERWISE:
- (E) - INDICATES EXISTING.
 - (N) - INDICATES NEW CONSTRUCTION.
 - - INDICATES SINGLE 14"x14" PRECAST PILE. SEE SECTIONS FOR CUT-OFF.
 - - INDICATES EXISTING SINGLE PILE.
 - - INDICATES EXISTING 4 PILE CAP WITH TOP OF CAP AT EL. (-)5'-0".
 - - INDICATES NEW 4 PILECAP WITH TOP OF CAP AT EL. (-)5'-0", PILE TYPE PER GEN. NOTE 9A.
 - SEE SHEET S2-0 FOR INFORMATION NOT SHOWN.

1 BRIDGE FOUNDATION FRAMING PLAN
S8-0 1/8"=1'-0"

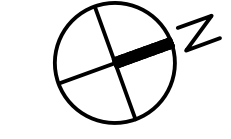


- PLAN NOTES: UNLESS NOTED OTHERWISE:
- (E) - INDICATES EXISTING.
 - (N) - INDICATES NEW CONSTRUCTION.
 - - INDICATES SINGLE 14"x14" PRECAST PILE. SEE SECTIONS FOR CUT-OFF.
 - - INDICATES EXISTING SINGLE PILE.
 - - INDICATES EXISTING 12 PILE CAP.
 - SEE SHEET S2-1 FOR INFORMATION NOT SHOWN.

2 BRIDGE FRAMING PLAN
S8-0 AT 100 LEVEL 1/8"=1'-0"

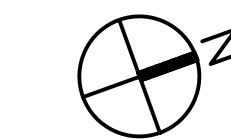

PRELIMINARY
NOT FOR CONSTRUCTION

No.	Date	Issue	No.	Date	Issue
1	12.23.10	SD PRICING SET			
2	01.18.11	100% SD SET			
3	05.18.11	LNO Meeting			
4	09.15.11	100% DD/ PRICING			

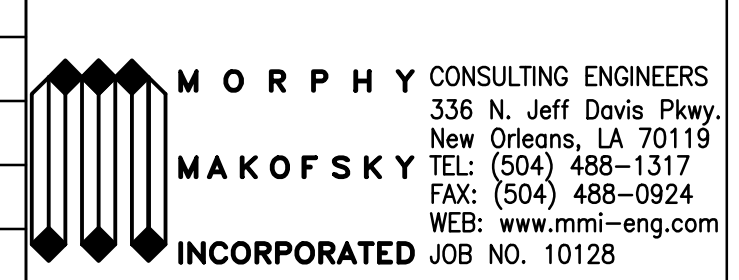

Holabird & Root / Holly & Smith LLC expressly disclaims any responsibility arising from any unauthorized use of these plans, drawings and notes. Any authorization must be in writing.
This drawing copy may have been reproduced at a size different than originally drawn. The Owner and Architect assume no responsibility for use of incorrect scale. Drawings are not to be scaled.
Not published - All rights reserved.

HOLABIRD & ROOT | **HOLLY & SMITH LLC**
140 South Dearborn Avenue, Suite 500, Chicago, IL 60660
541 Julia Street, Suite 201, New Orleans, LA 70130
312.357.1771 (tel), 312.357.1909 (fax), www.holabird.com
504.585.1315 (tel), 504.585.1316 (fax), www.hollyandsmith.com

Project Number	15248.00
Drawn	RAB
Checked	JAS
Proj. Arch./Eng.	JAS



BRIDGE FRAMING PLANS	
Sheet Name	
Drawing No.	S8-0