






3 ENLARGED ELEVATION
A5-12 1/4" = 1'-0"

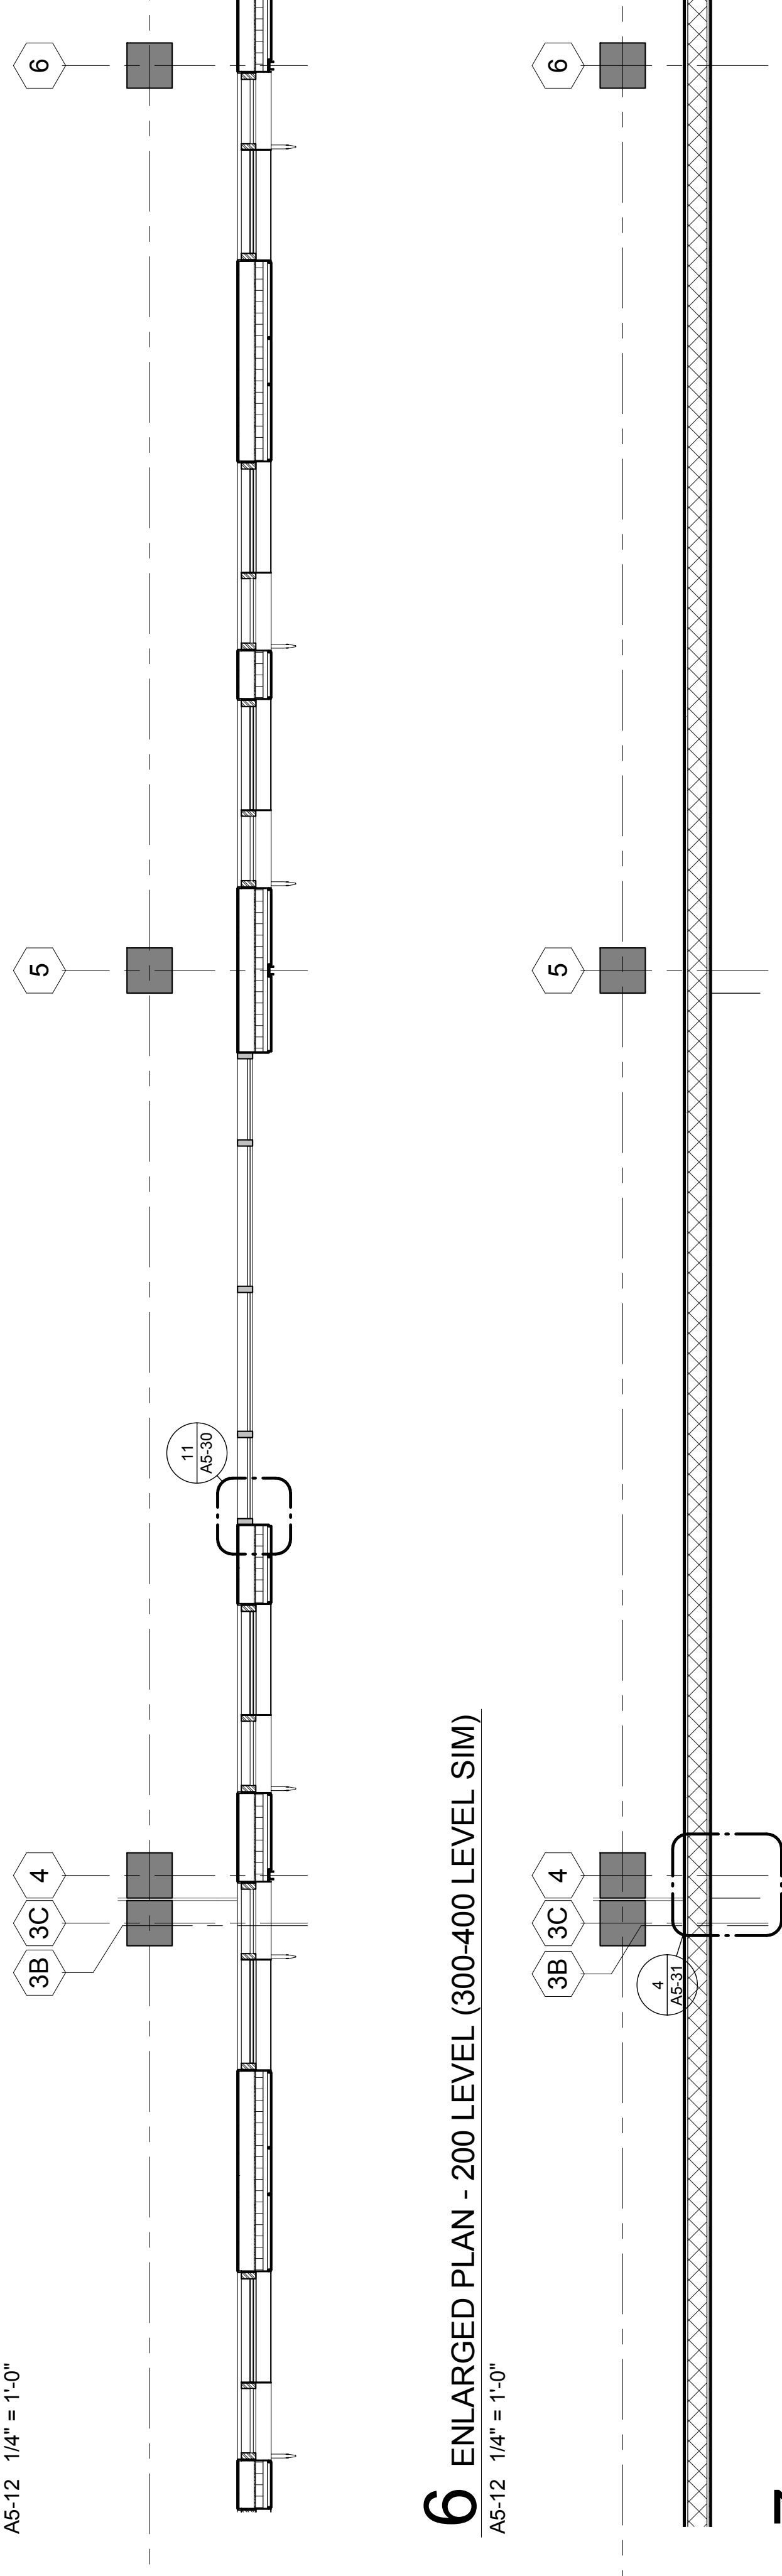


2 WALL SECTION
A5-12 1/4" = 1'-0"

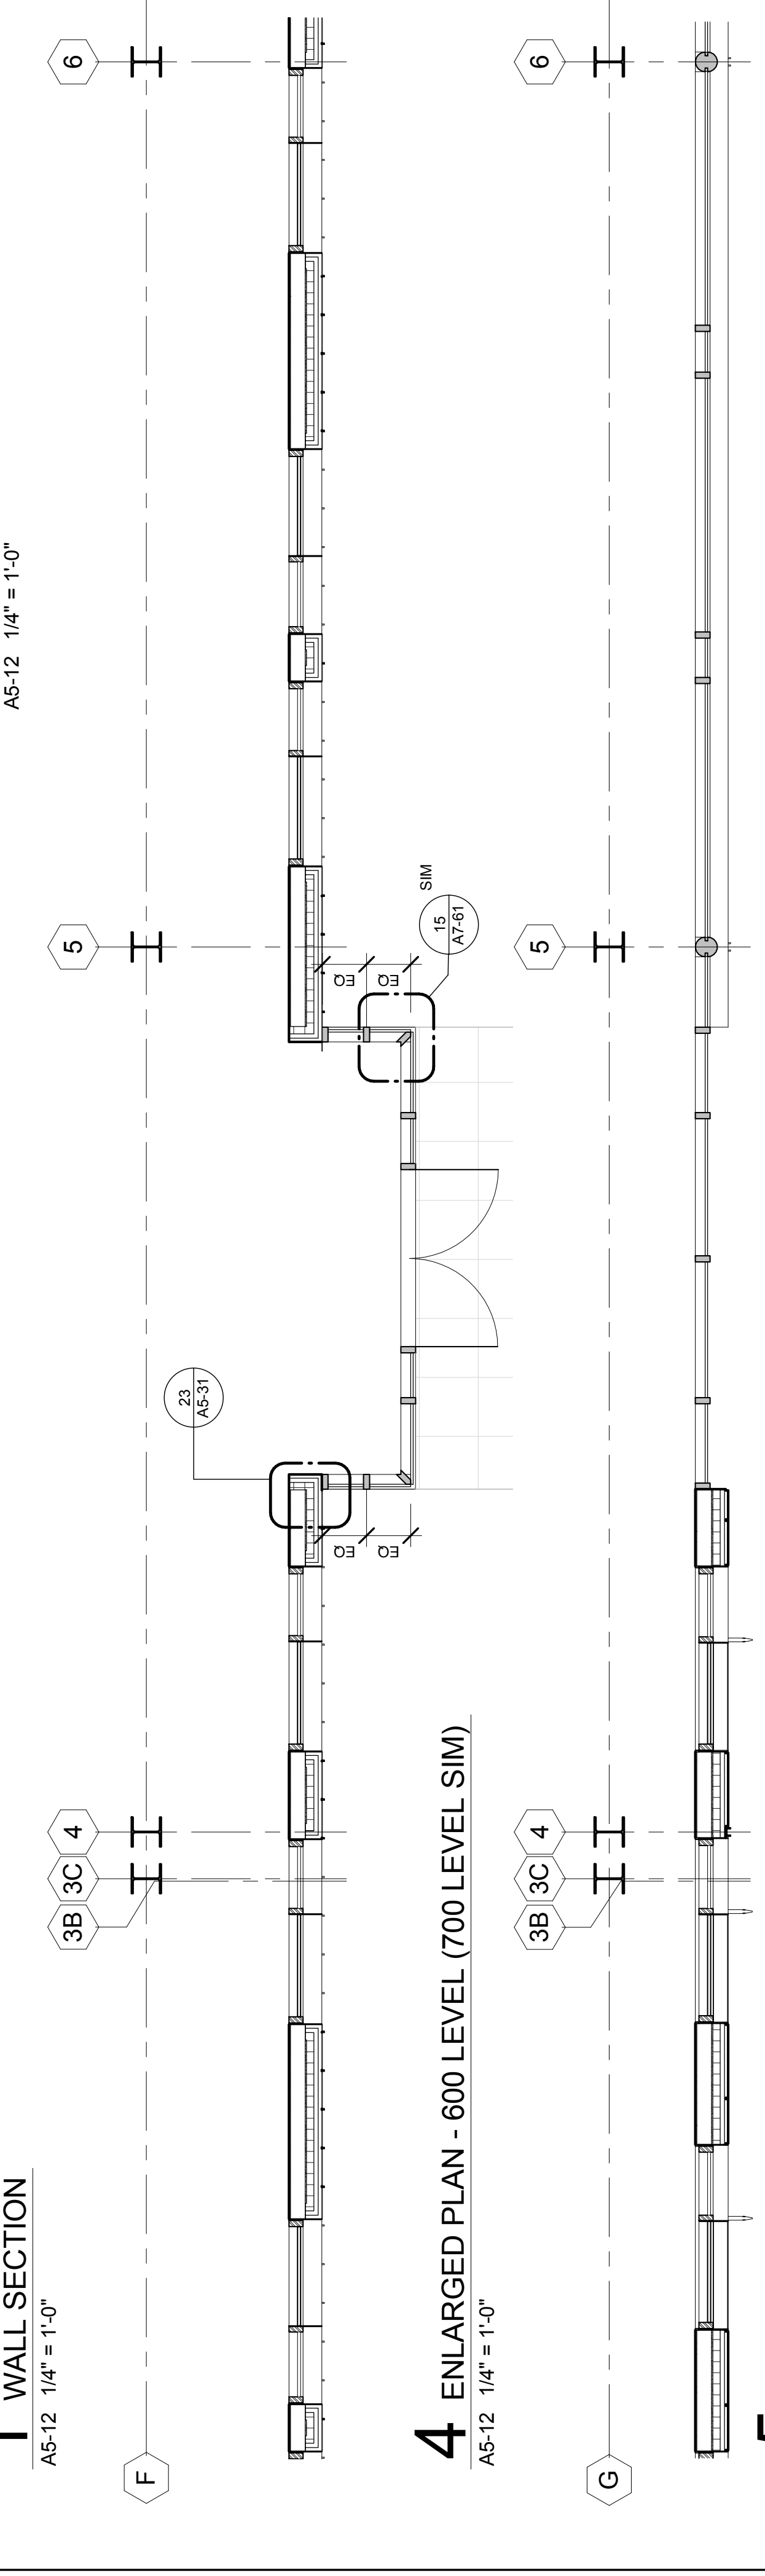


6 ENLARGED PLAN - 200 LEVEL (300-400 LEVEL SIM)
A5-12 1/4" = 1'-0"

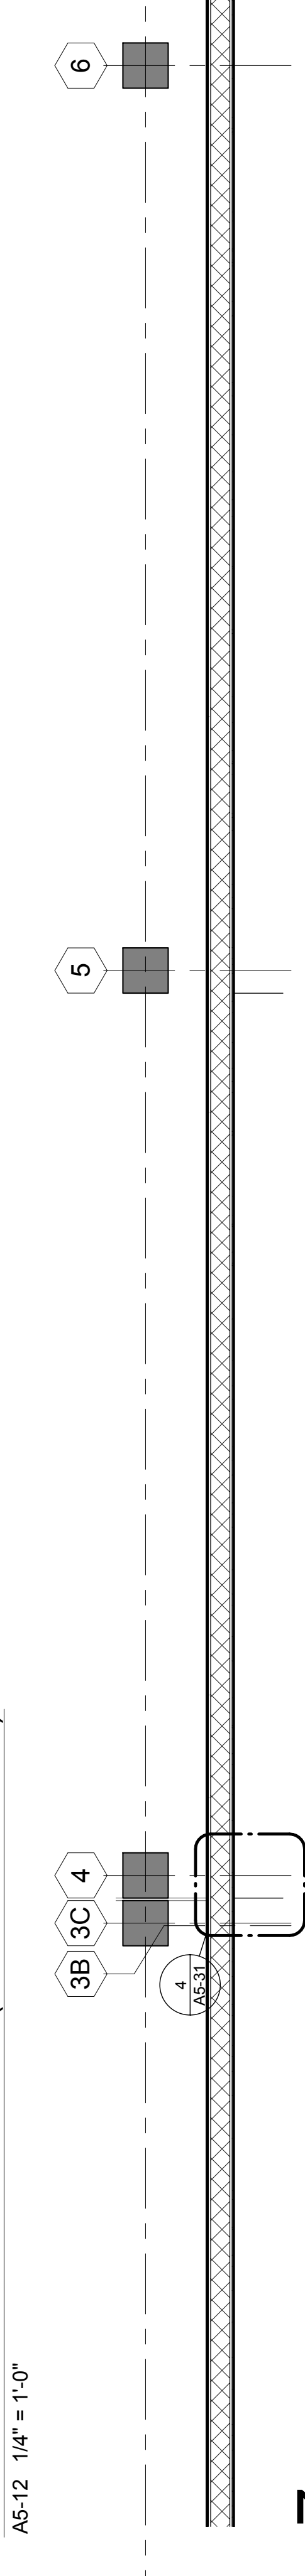

4 ENLARGED PLAN - 600 LEVEL (700 LEVEL SIM)
A5-12 1/4" = 1'-0"

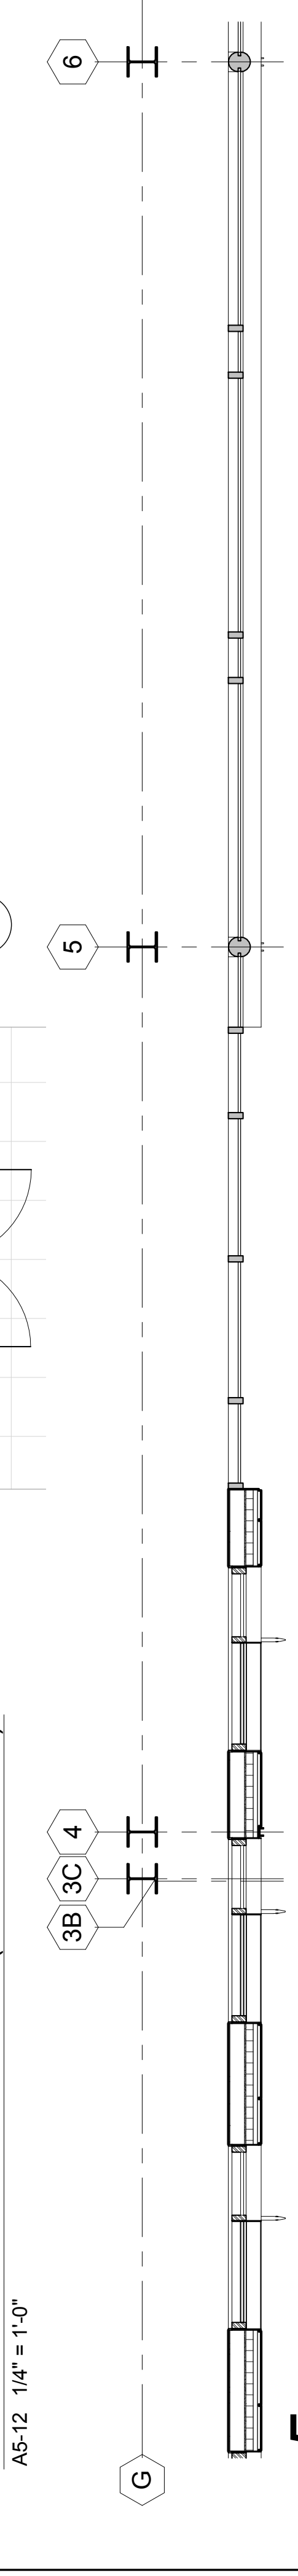

7 ENLARGED PLAN - 100 LEVEL
A5-12 1/4" = 1'-0"

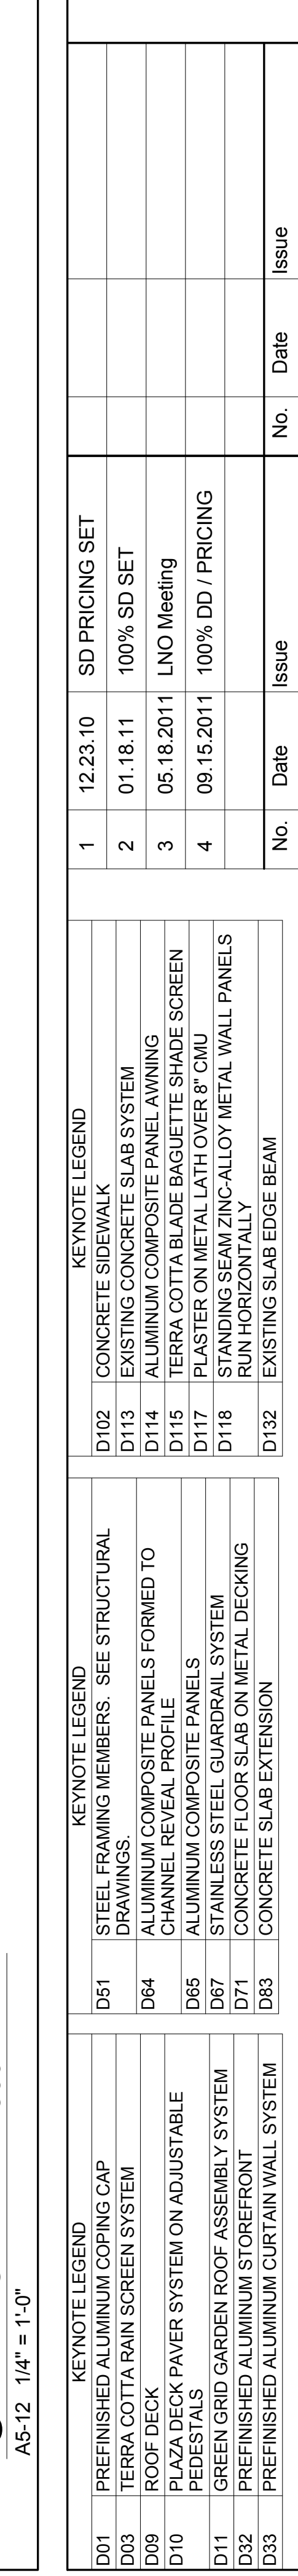

KEYNOTE LEGEND		SD PRICING SET	
No.	Description	No.	Date
D01	PREFINISHED ALUMINUM COPING CAP	1	12.23.10
D02	TERRA COTTA RAIN SCREEN SYSTEM	2	01.18.11
D03	ROOF DECK	3	05.18.2011
D04	CHANNING METAL PANELS FORMED TO	4	09.15.2011
D05	ALUMINUM COMPOSITE PANELS		
D06	STAINLESS STEEL GUARDRAIL SYSTEM		
D07	GREEN GRID GARDEN ROOF ASSEMBLY SYSTEM		
D08	PREFINISHED ALUMINUM STOREFRONT		
D09	CONCRETE FLOOR SLAB ON METAL DECKING		
D10	ALUMINUM CURTAIN WALL SYSTEM		
D11	STEEL FRAMING MEMBERS - SEE STRUCTURAL DRAWINGS		
D12	CONCRETE SIDEWALK		
D13	EXISTING CONCRETE SLAB SYSTEM		
D14	ALUMINUM COMPOSITE PANEL AWNING		
D15	CHANNING METAL PANELS FORMED TO		
D16	EXISTING CONCRETE SLAB SYSTEM		
D17	CASTING ON METAL LATH OVER F-CM		
D18	STANDING SEAM ZINC-ALLOY METAL WALL PANELS		
D19	RUN HORIZONTAL		
D20	EXISTING SLAB EDGE BEAM		
D21	CONCRETE FLOOR SLAB ON METAL DECKING		
D22	CONCRETE SLAB EXTENSION		

ENLARGED DRAWINGS-EAST

Project Number: 15248.00
 Drawn: JMH
 Checked: NDF
 Project Name: MONROE HALL RENOVATION
 Sheet Name: A5-12
 Drawing No.: A5-12

HOLLABIRD & ROOT
 248 South Dearborn Avenue
 Chicago, IL 60609
 312.337.1772 (cell)
 312.337.1569 (fax)
 www.hollabird.com

HOLLY & SMITH LLC
 2022 Superior Street
 New Orleans, LA 70119
 985.341.5210 (cell)
 985.341.5210 (fax)
 www.hollysmith.com

Holland & Root/Holly & Smith LLC expressly disclaims any liability for errors or omissions in this drawing. Any reproduction of this drawing without the written consent of the architect is prohibited. The architect assumes no responsibility for use of incorrect scale. Drawings are published. All rights reserved.