



1 BRIDGE - WEST ELEVATION
A5-22 1/4" = 1'-0"

2 BRIDGE - SECTION
A5-22 1/4" = 1'-0"


3 BRIDGE - EAST ELEVATION
A5-22 1/4" = 1'-0"

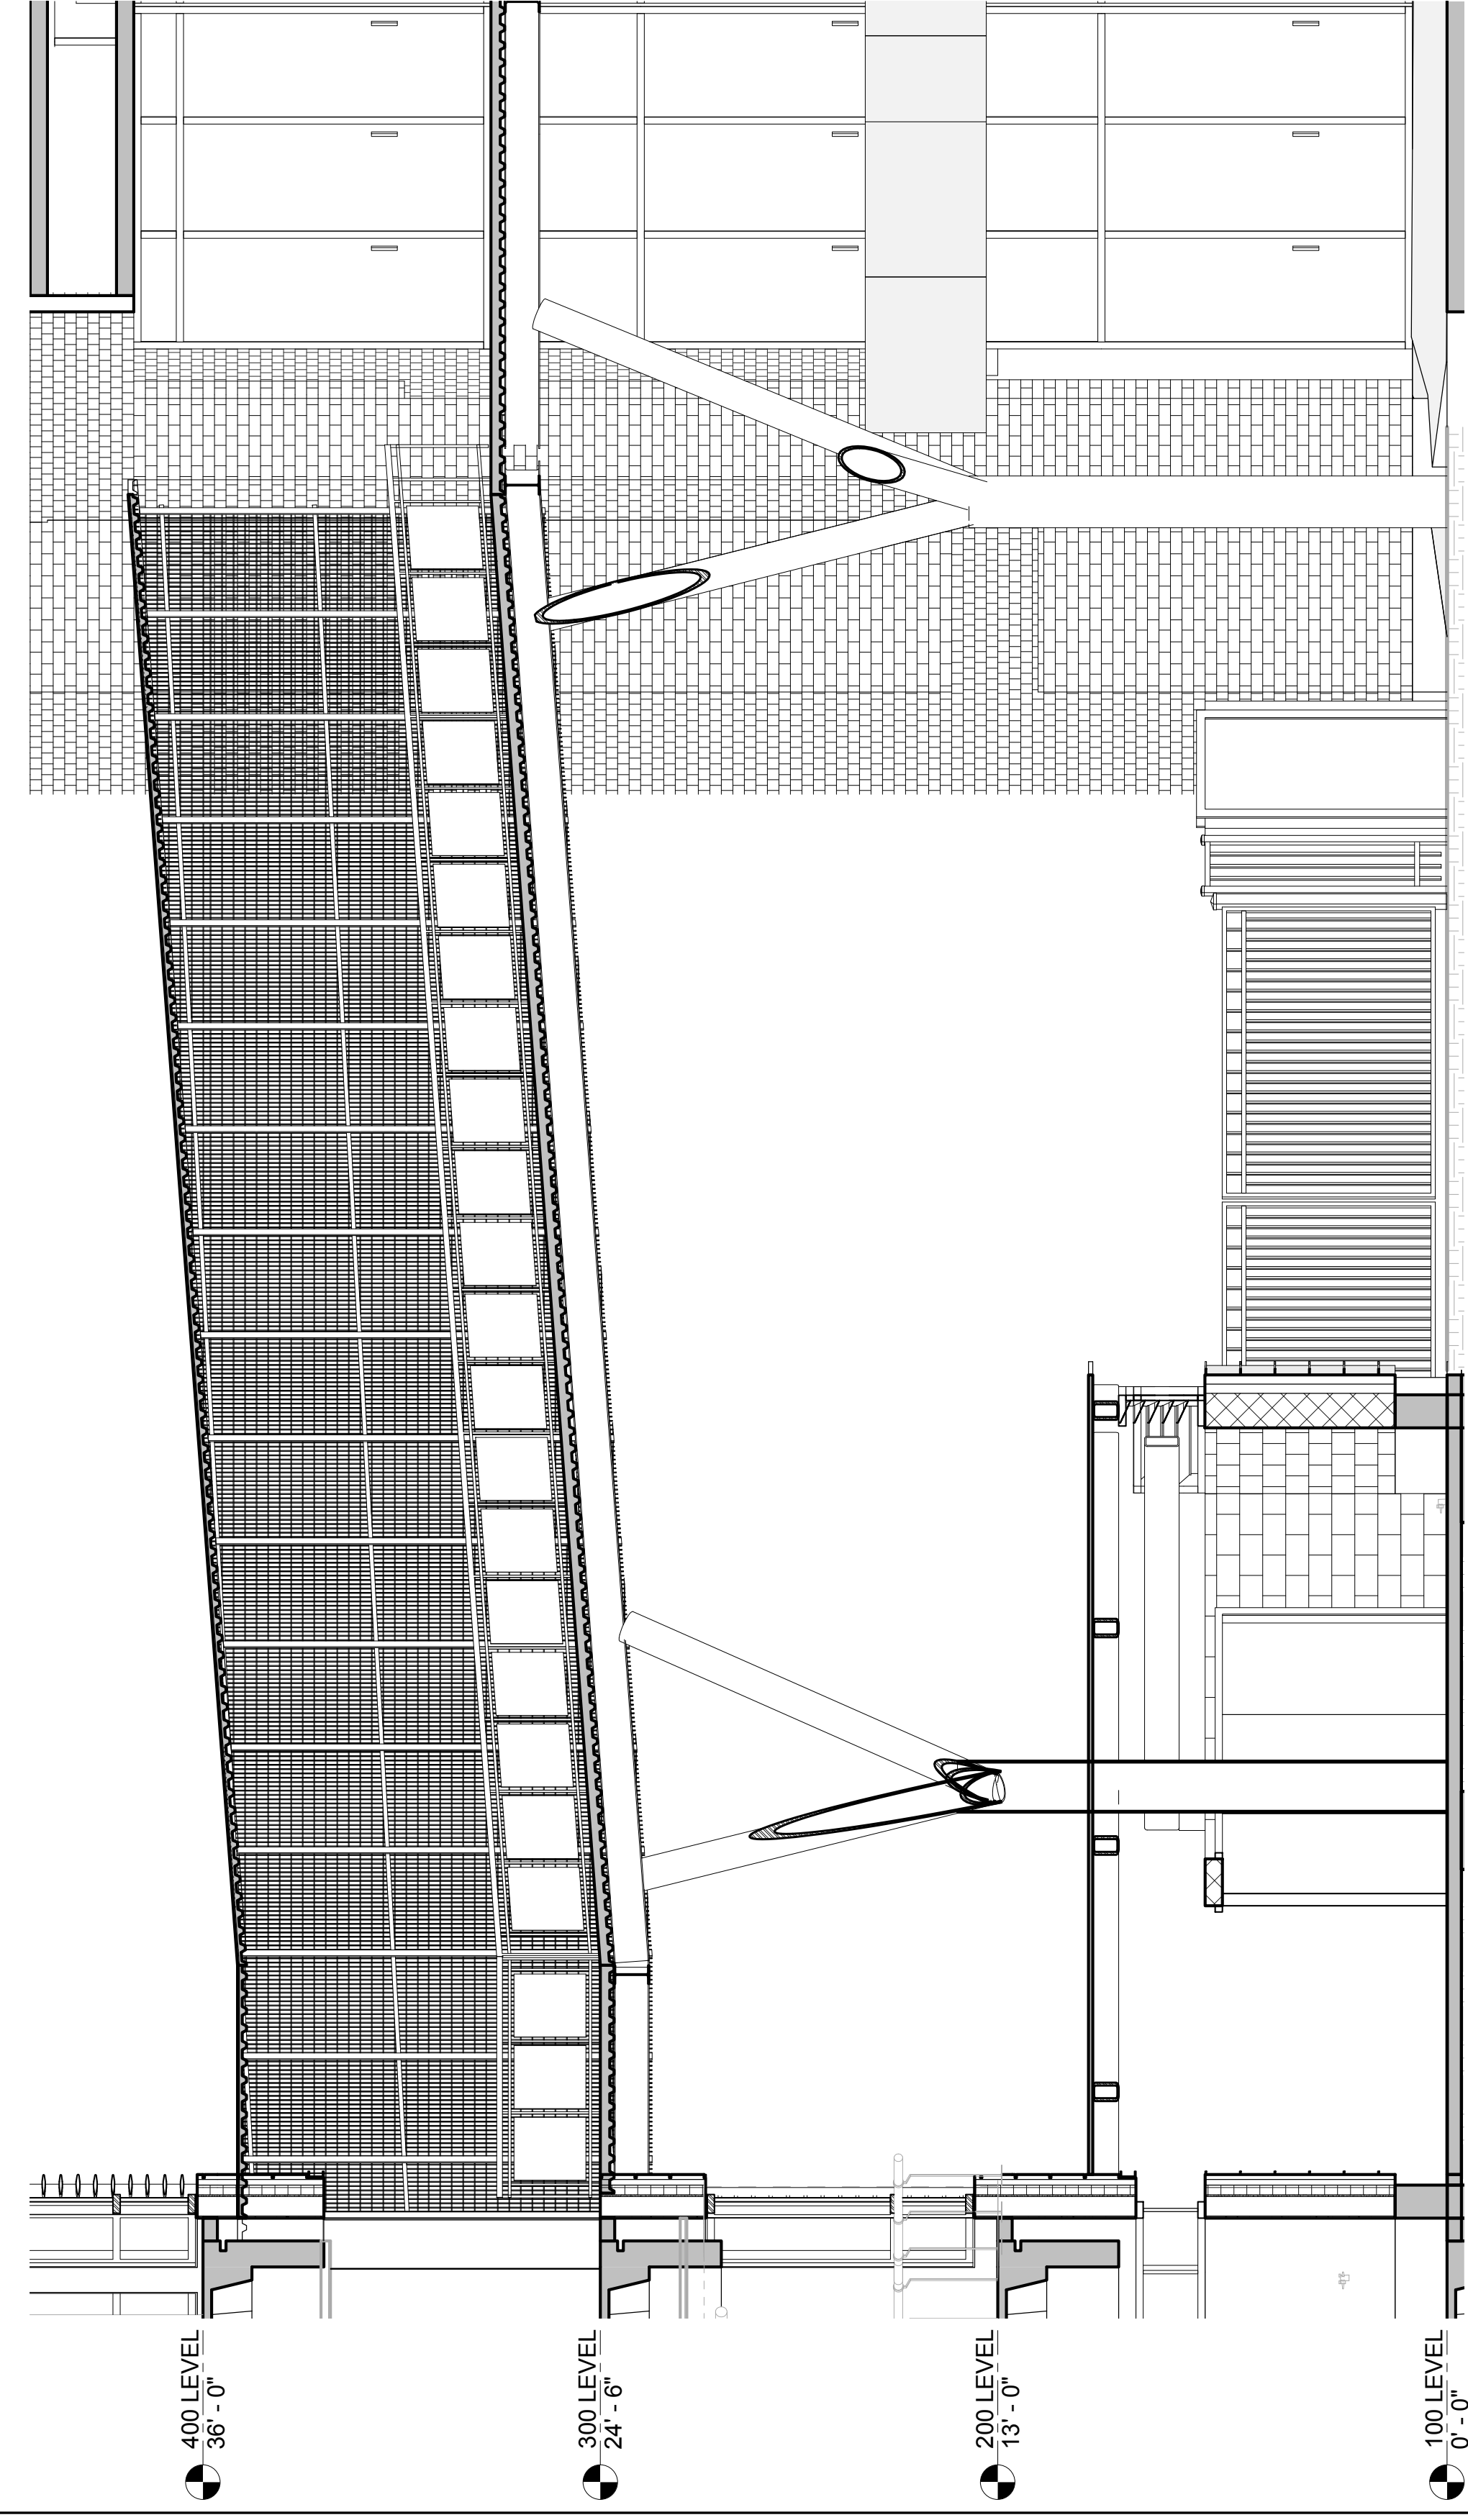


4 BRIDGE - SECTION
A5-22 1/4" = 1'-0"

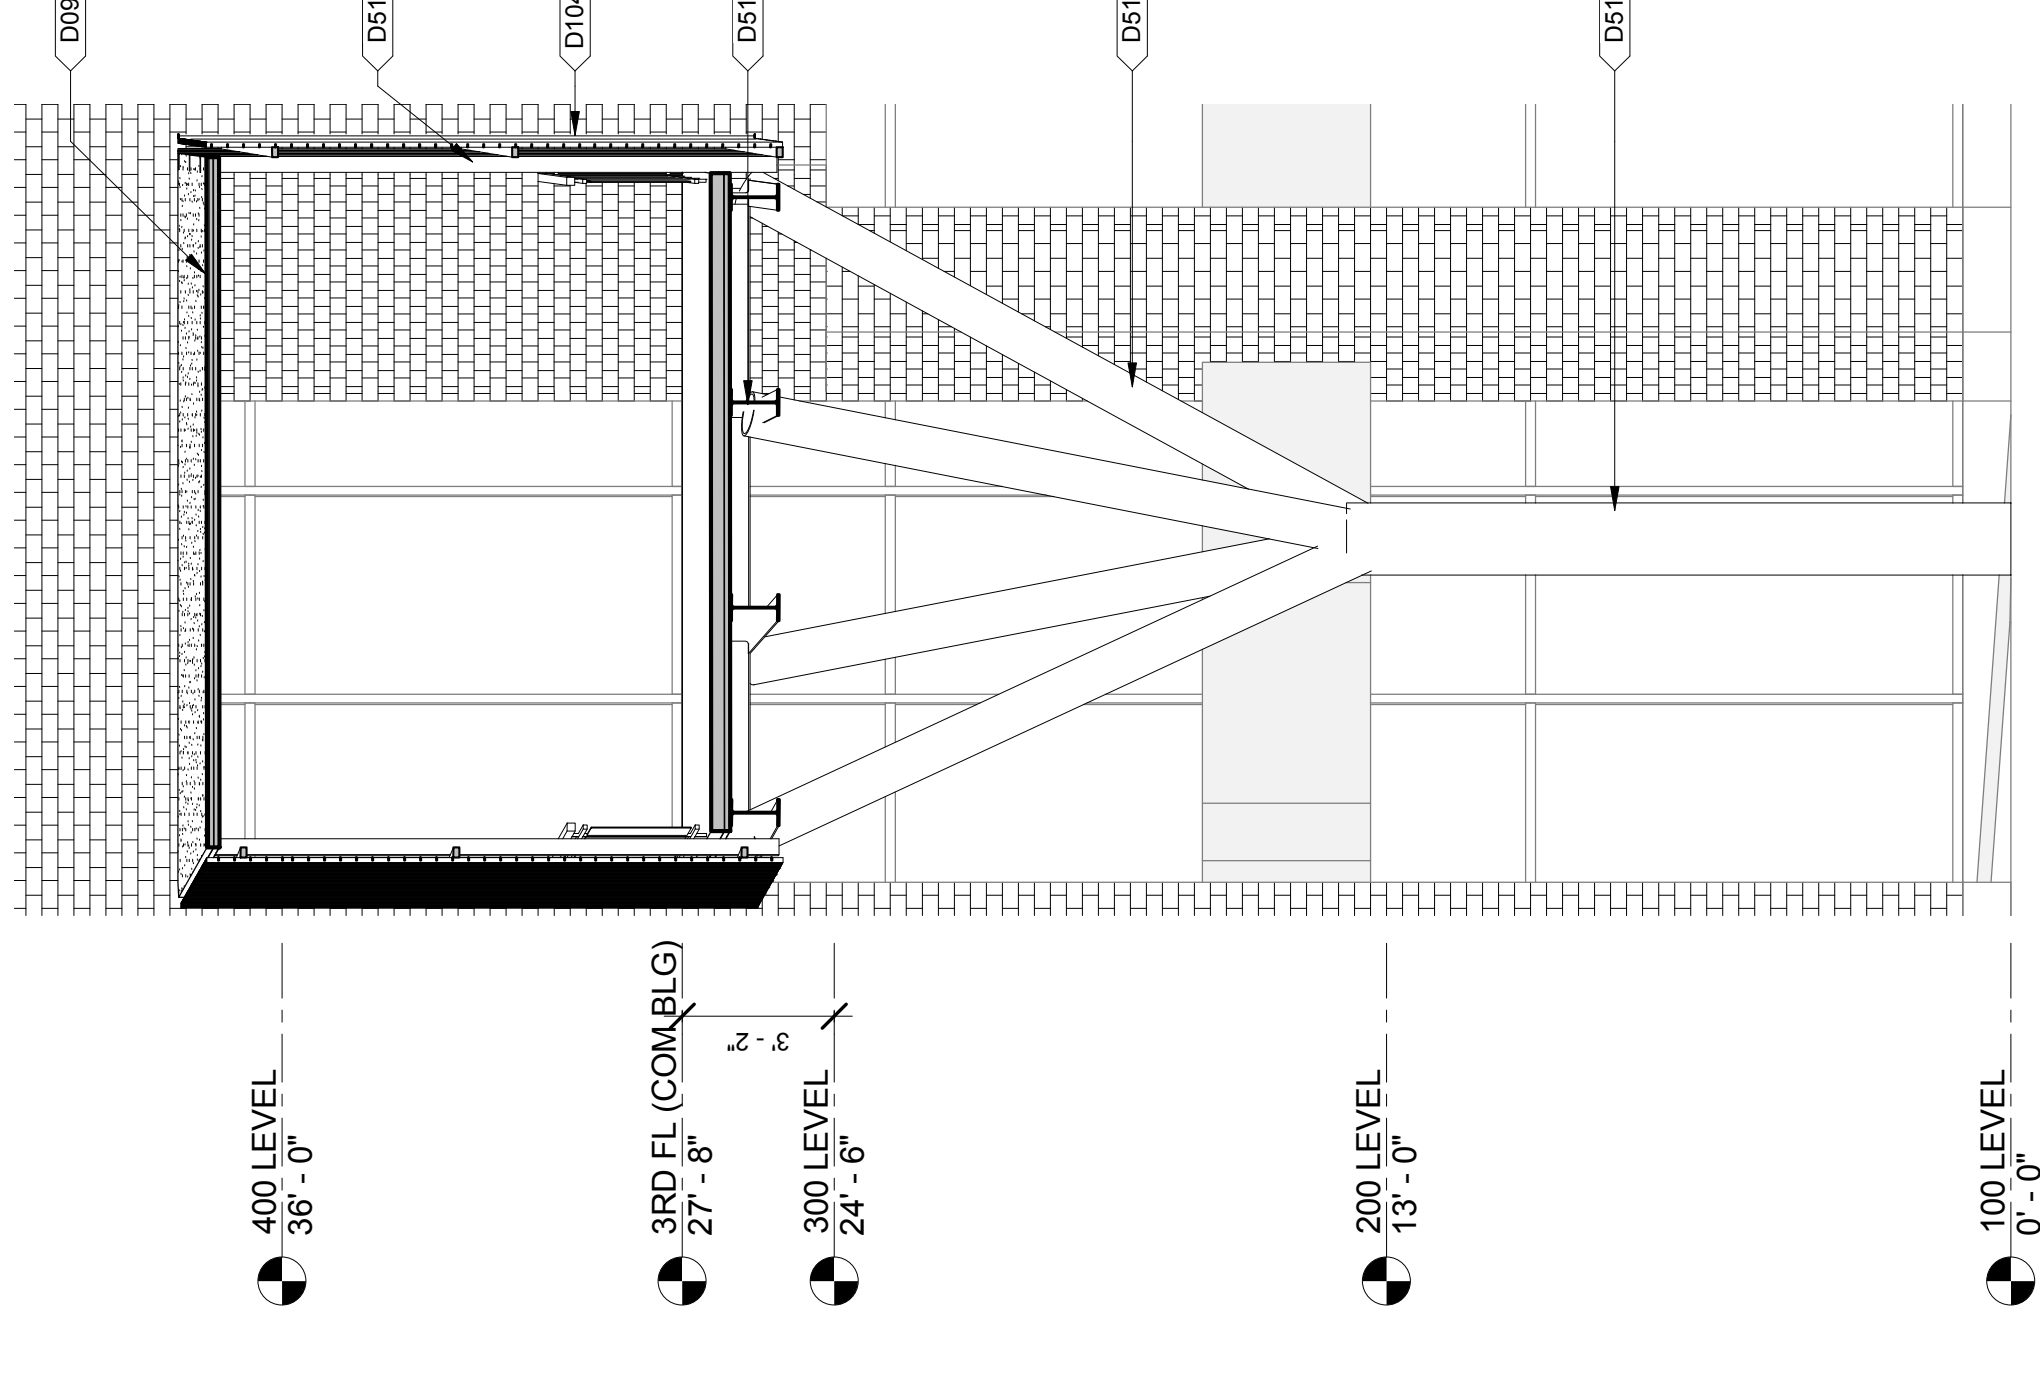

5 BRIDGE - SECTION
A5-22 1/4" = 1'-0"

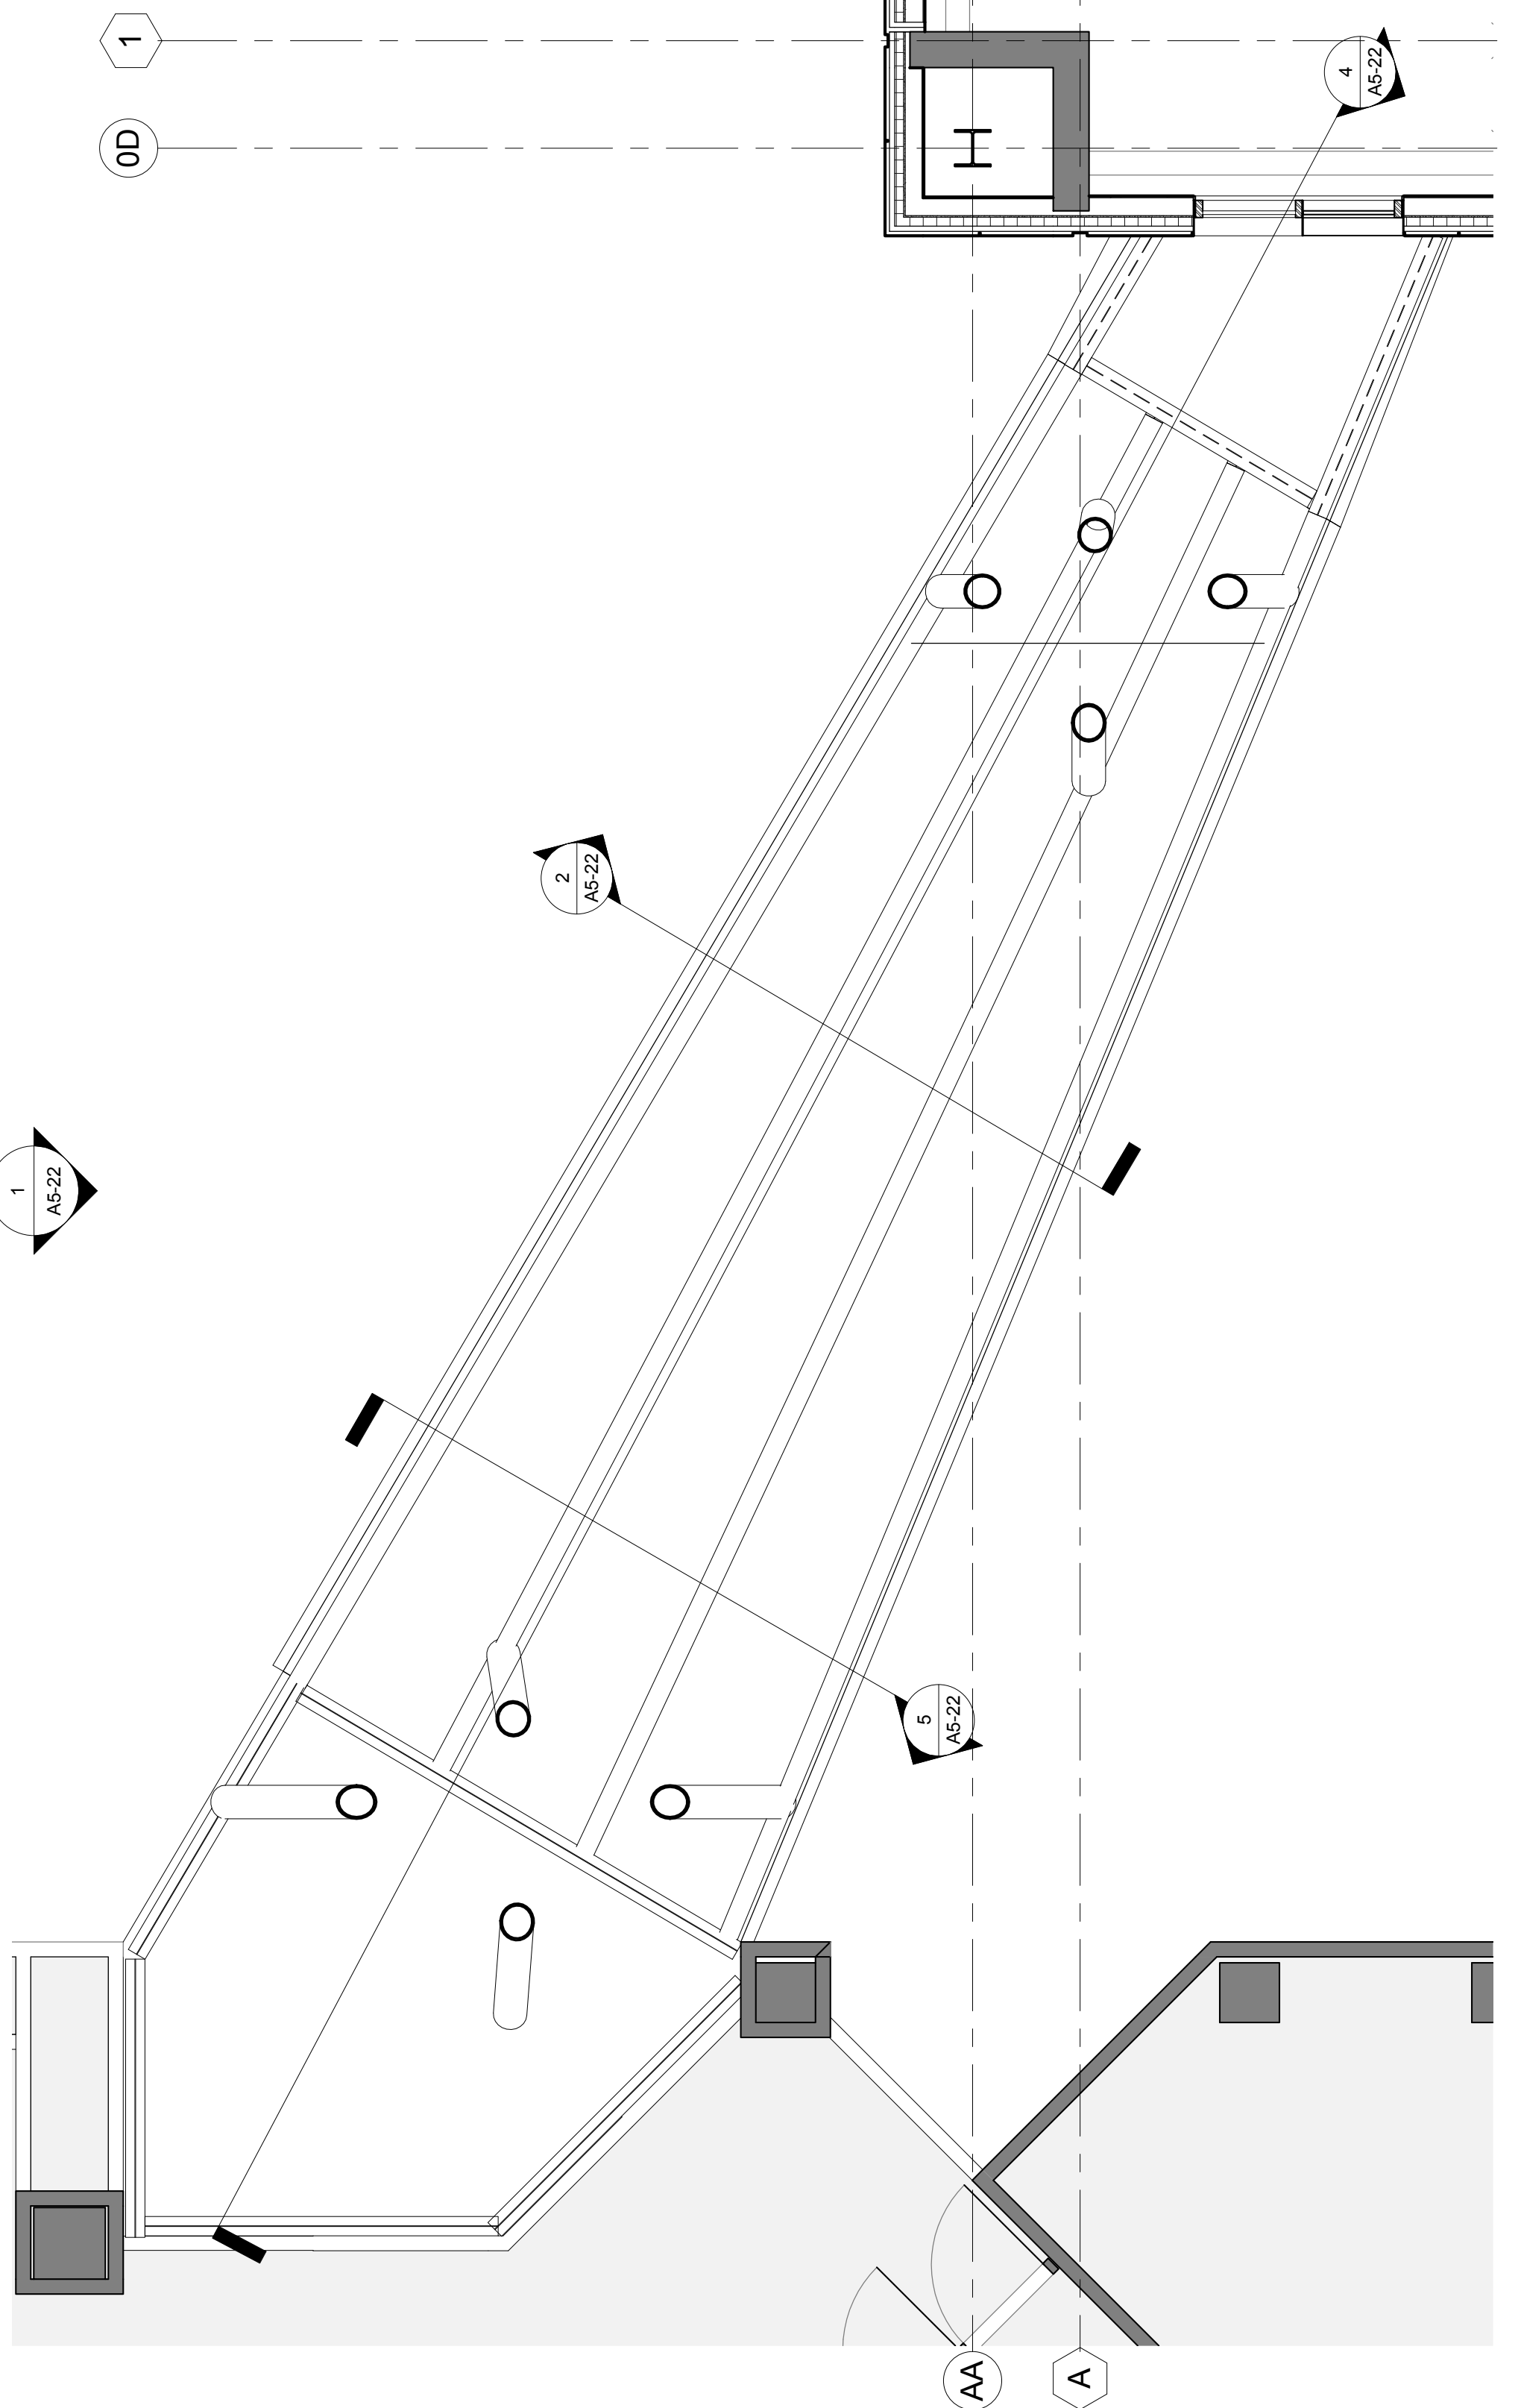

6 BRIDGE 200 LEVEL RCP
A5-22 1/4" = 1'-0"

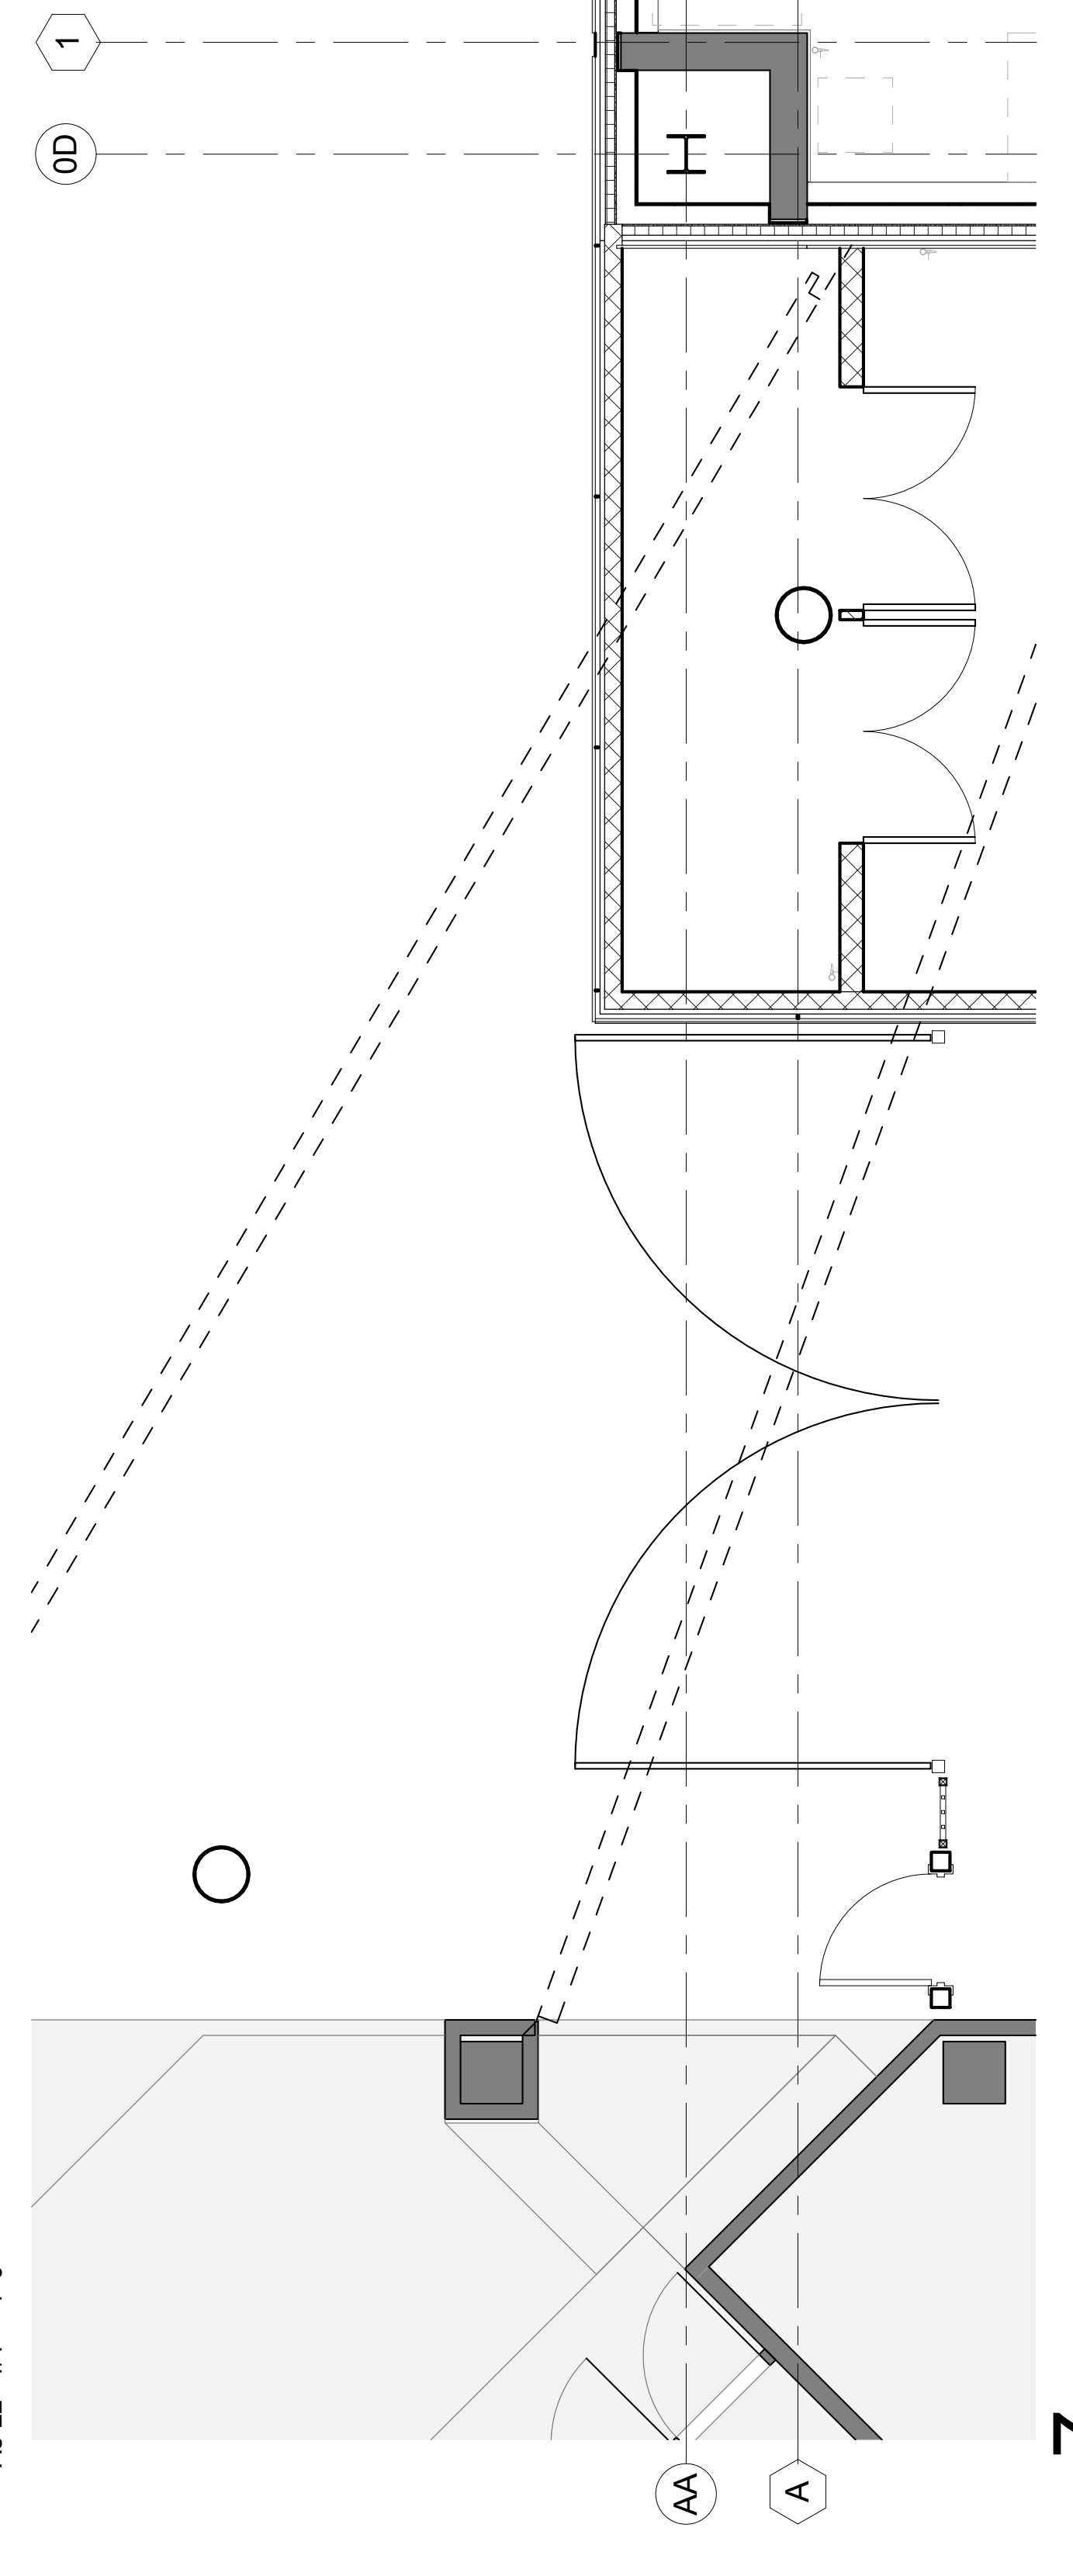

7 BRIDGE FLOOR PLAN - 100 LEVEL
A5-22 1/4" = 1'-0"

KEYNOTE LEGEND

| | |
|-----|---|
| D09 | ROOF DECK |
| D81 | STEEL FRAMING MEMBERS. SEE STRUCTURAL DRAWINGS. |
| D87 | STAINLESS STEEL GUARDRAIL SYSTEM |
| D90 | STAINLESS STEEL GUARDRAIL SYSTEM |
| D94 | GRATING PANELS/SQUARE SCREEN |

| No. | Date | Issue |
|-----|------------|-------------------|
| 1 | 12.23.10 | SD PRICING SET |
| 2 | 01.18.11 | 100% SD SET |
| 3 | 05.18.2011 | 100% DD / PRICING |
| 4 | 09.15.2011 | 100% DD / PRICING |

Holland & Hoyle & Smith, LLC expressly disclaims any liability for errors or omissions in this drawing. The drawings and notes are the property of Holland & Hoyle & Smith, LLC. No part of this drawing may be reproduced or transmitted in any form or by any means, electronic, mechanical, photocopying, recording, or by any information storage and retrieval system, without the prior written permission of Holland & Hoyle & Smith, LLC. All rights reserved.

HOLLARD & ROOT
248 South Dearborn Avenue
Chicago, IL 60640
312.357.1771 (Ext)
312.357.1569 (Fax)
www.hollard.com

HOLLY & SMITH, LLC
1202 Michigan Street
New Orleans, LA 70116
504.581.1111
985.341.5210 (Ext)
www.hollysmith.com

Project Number 15248.00
Drawn JWH
Checked NDF
Proj. Arch./Eng. Approver

BRIDGE DETAILS

LOYOLA UNIVERSITY NEW ORLEANS

MONROE HALL RENOVATION

Project Name
Sheet Name
Drawing No. **A5-22**