
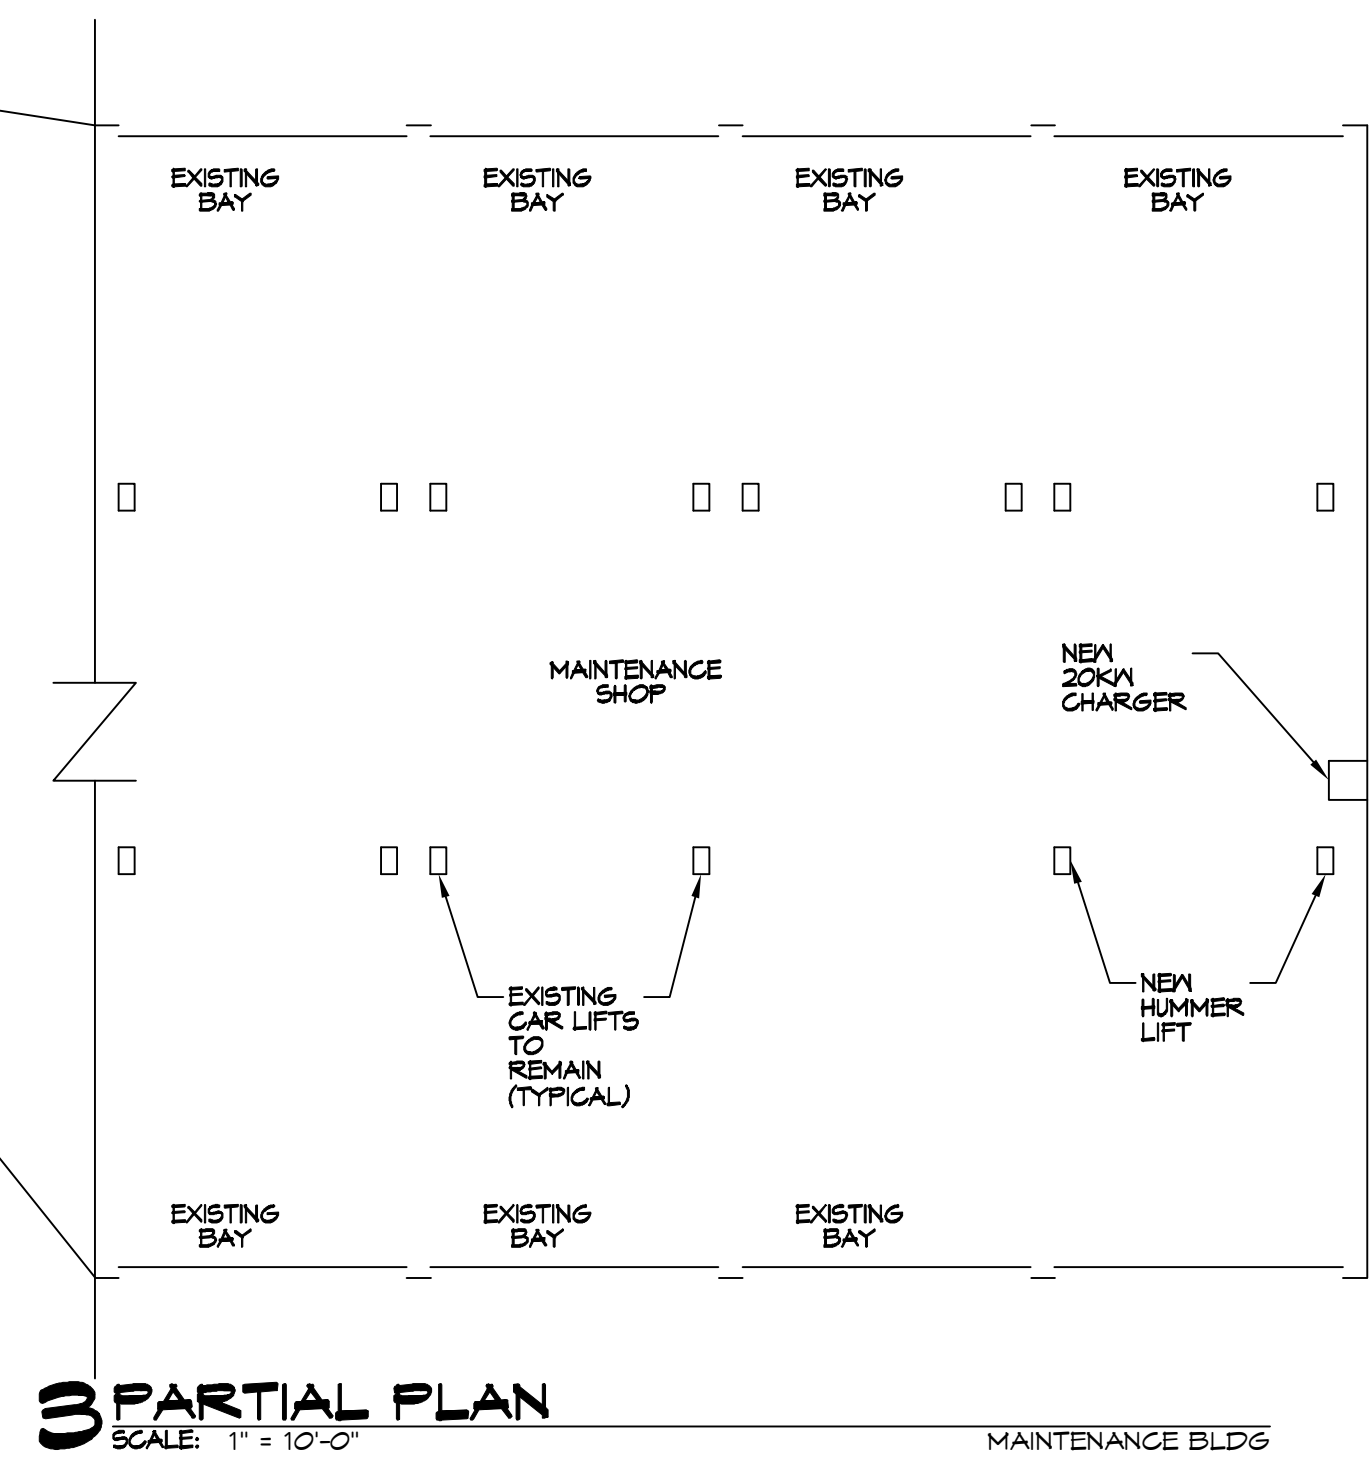


1 SITE PLAN
SCALE: 1" = 10'-0"

OVERALL SITE PLAN

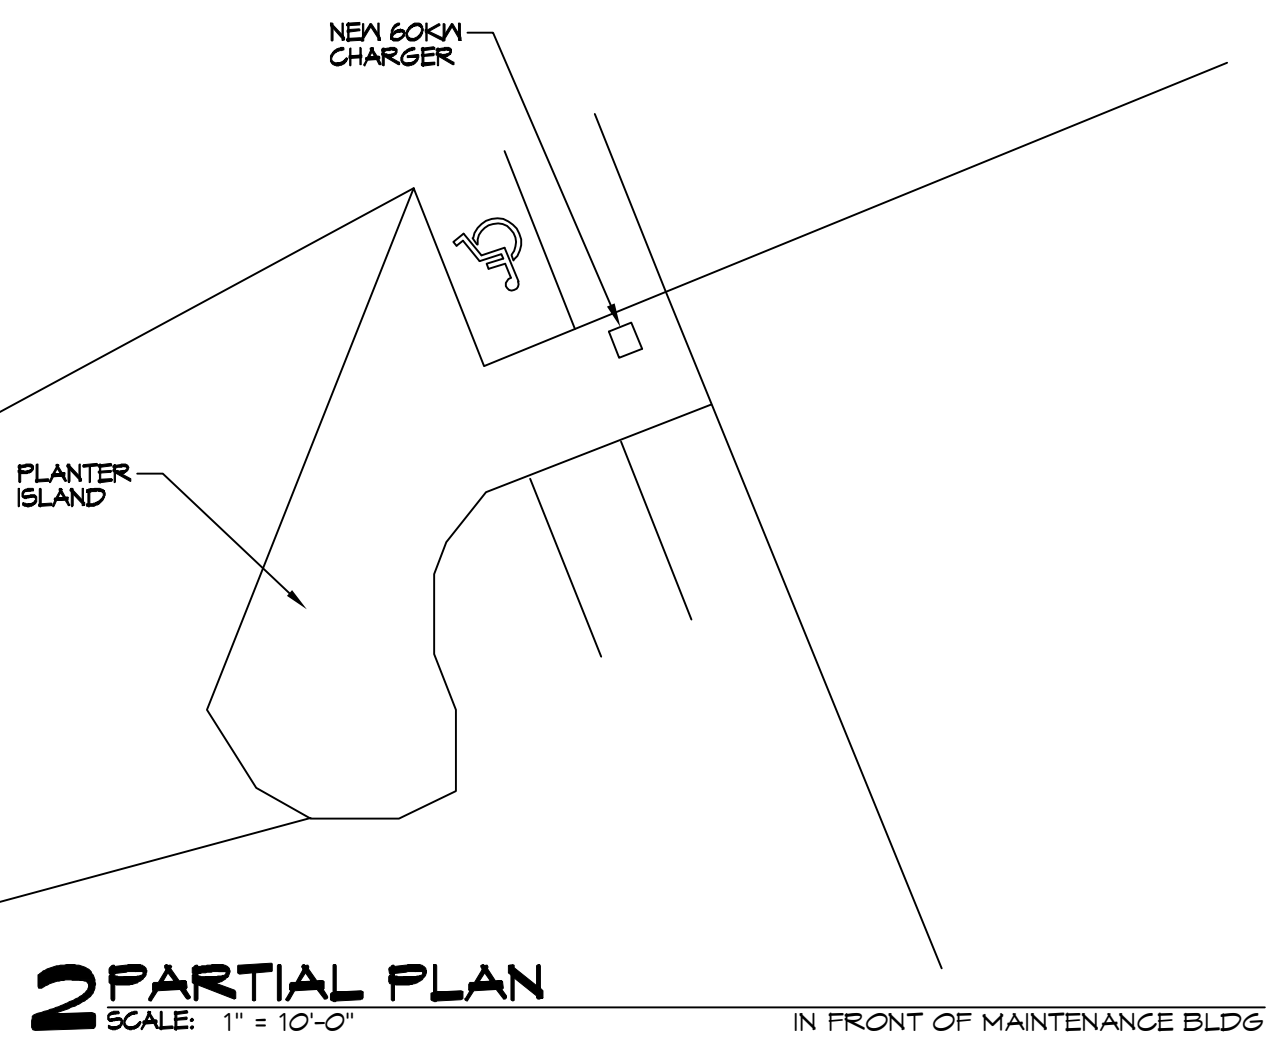

DAMMON ENGINEERING, INC.

LOUISIANA & MISSISSIPPI
 Chief Engineer: Brian Mistic, PE
 554 Old Spanish Trail
 Slidell, LA 70458
 www.dammonengineering.com
 info@dammonengineering.com
 PH: 985.649.5832

#	DESCRIPTION	DATE
1		



NEW CHARGING STATIONS
LEGACY BUICK GMC
 293 E HOWZE BEACH RD
 SLIDELL, LA 70461
 JOB No: 09-26-22
 DATE: 2022
 DRAWN BY: CKD
 CHECKED BY: BAY

SHEET TITLE:
 SITE CHARGING PLAN

DRAWING NUMBER:

C101