


1 SITE PLAN  
SCALE: 1" = 20'-0"

U.S. HIGHWAY 11  
(A.K.A. SIXTH STREET)

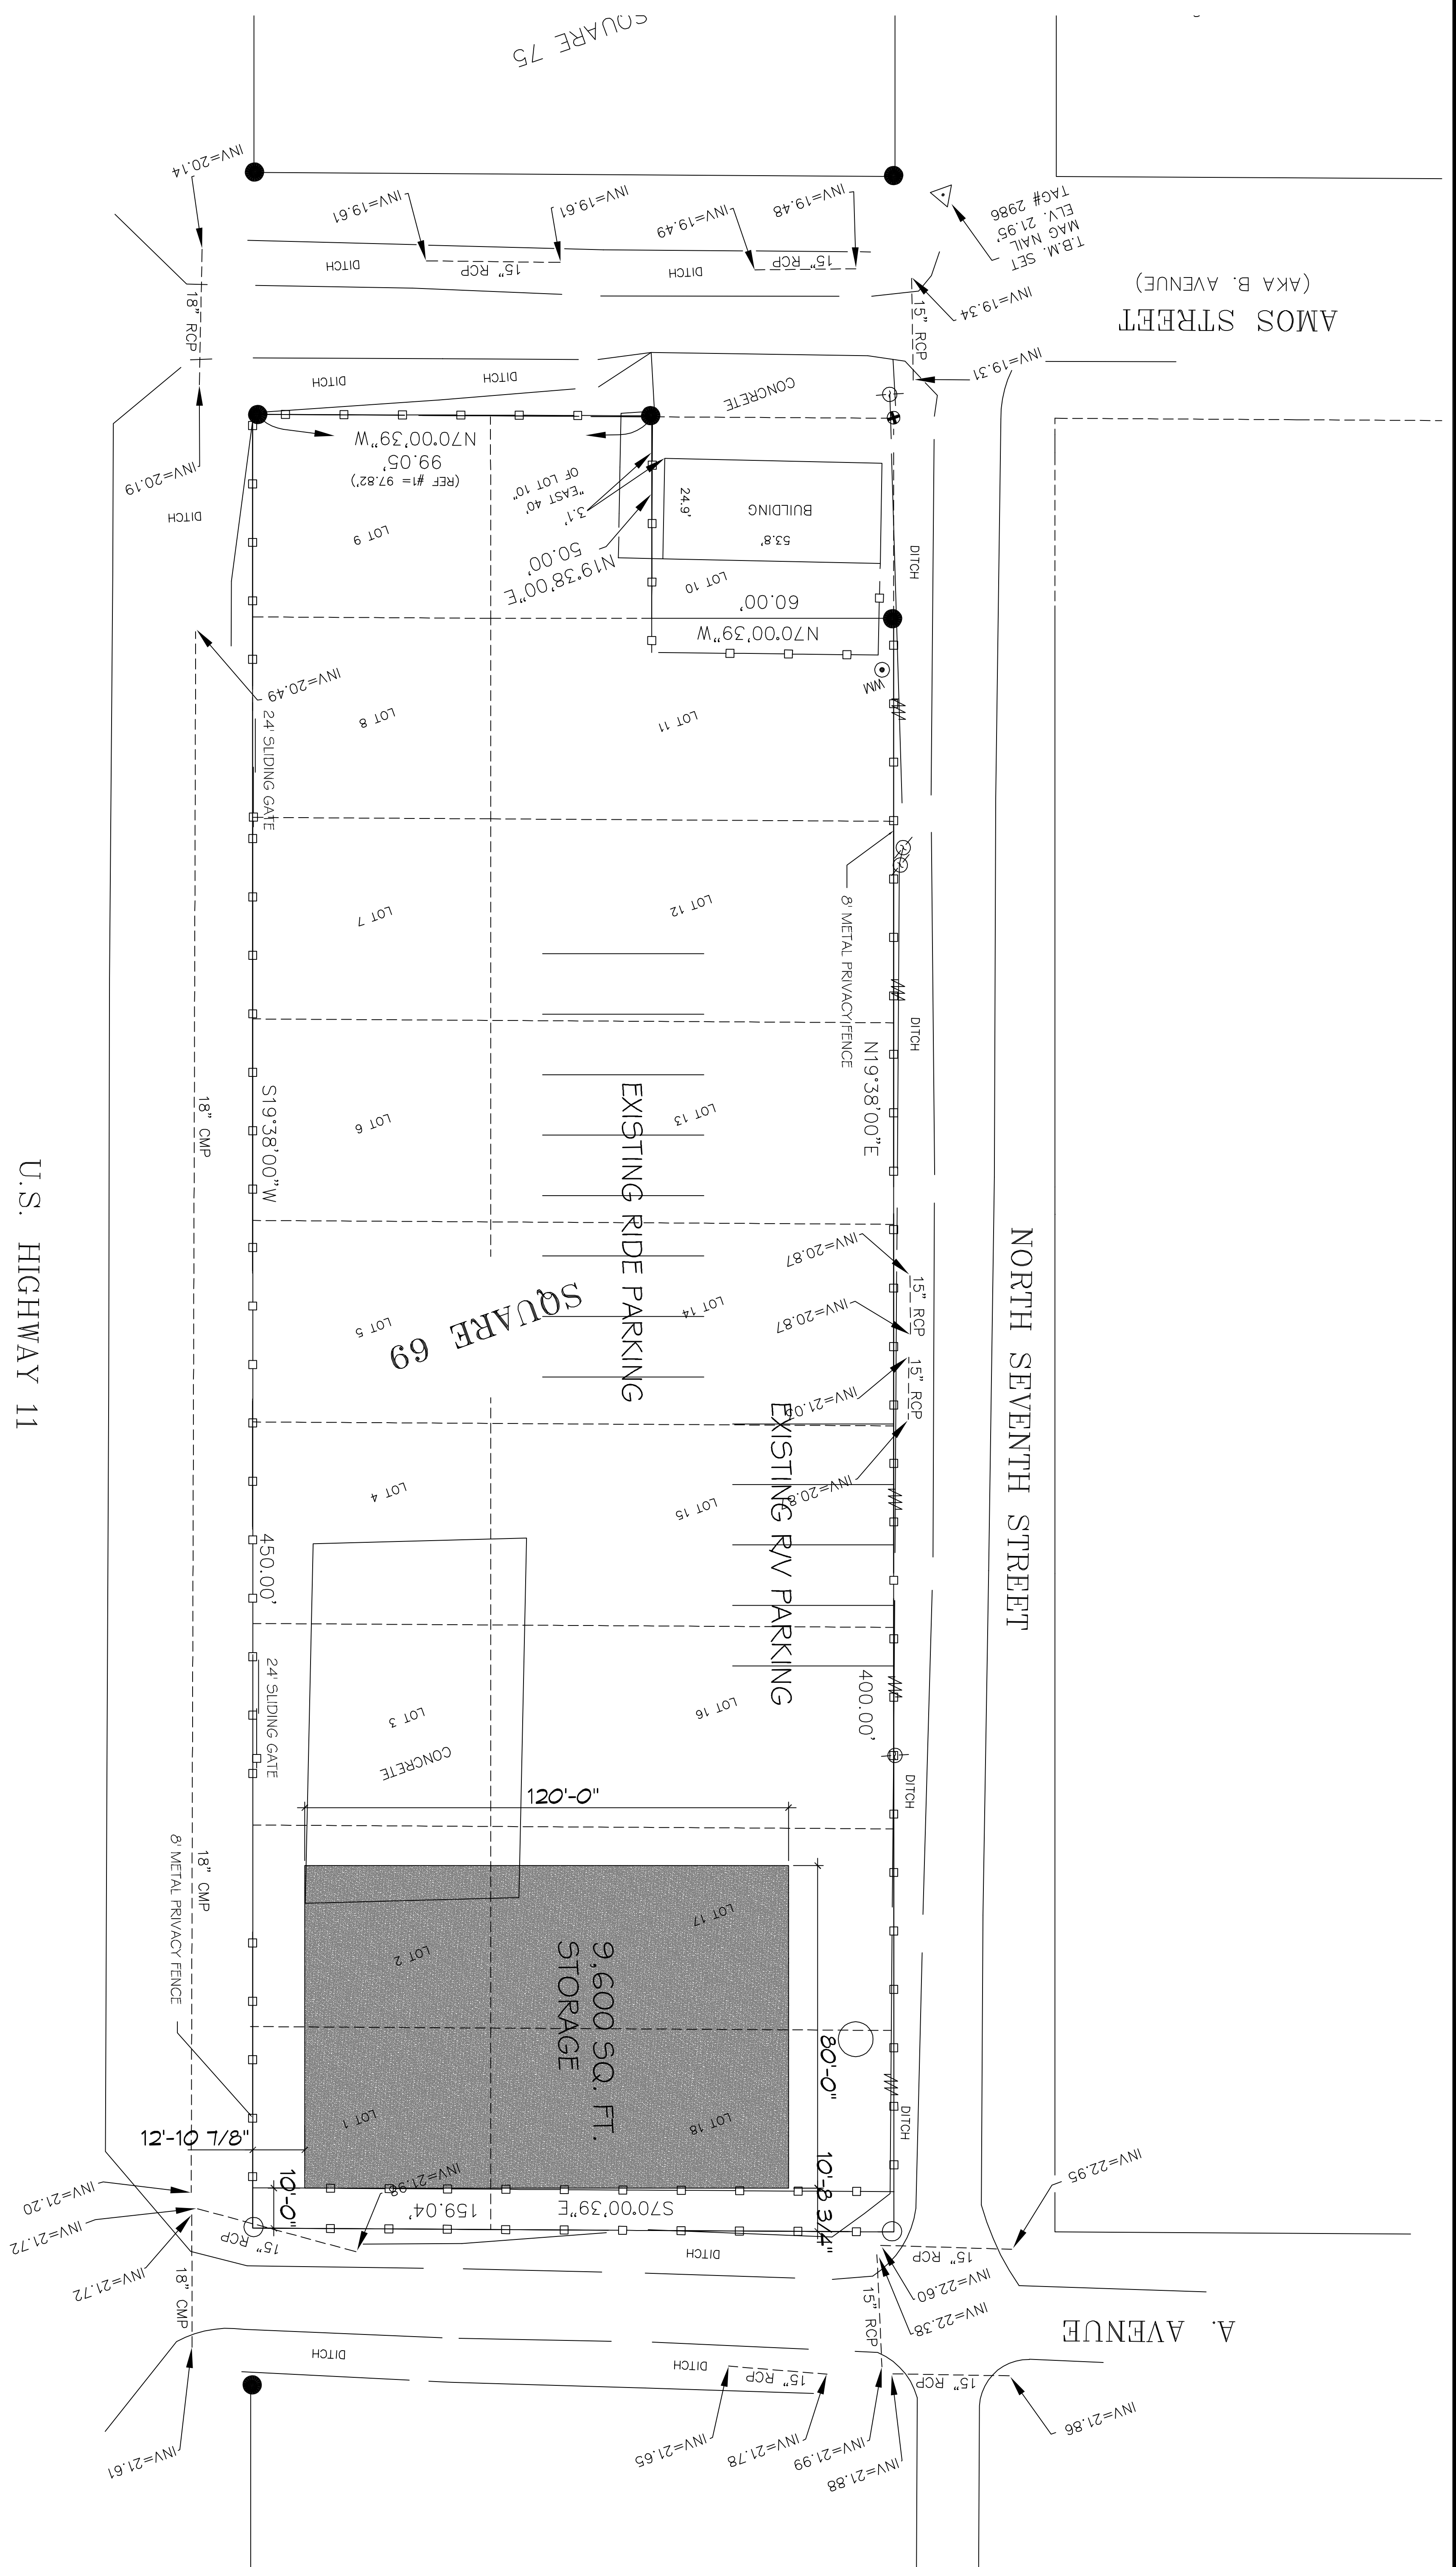

**A NEW BUILDING FOR  
GUS  
MITCHELL  
AMUSEMENTS**

ALTON LA.  
JOB No: - DATE: 07-11-2016  
DRAWN BY: GKD CHECKED BY: BAM

REVISIONS

#	DESCRIPTION	DATE
1		

**DAMMON**  
ENGINEERING, INC.  
LOUISIANA & MISSISSIPPI

Chief Engineer: Brian Mistich, PE  
554 Old Spanish Trail  
Slidell, LA 70458

www.dammonengineering.com  
info@dammonengineering.com  
PH: 985.649.5832 F: 985.641.5950

DRAWING NUMBER:  
**C101**

SHEET TITLE:  
SITE PLAN

1 of 1