


1 SITE PLAN  
SCALE: 1" = 20'-0"

U.S. HIGHWAY 11  
(A.K.A. SIXTH STREET)

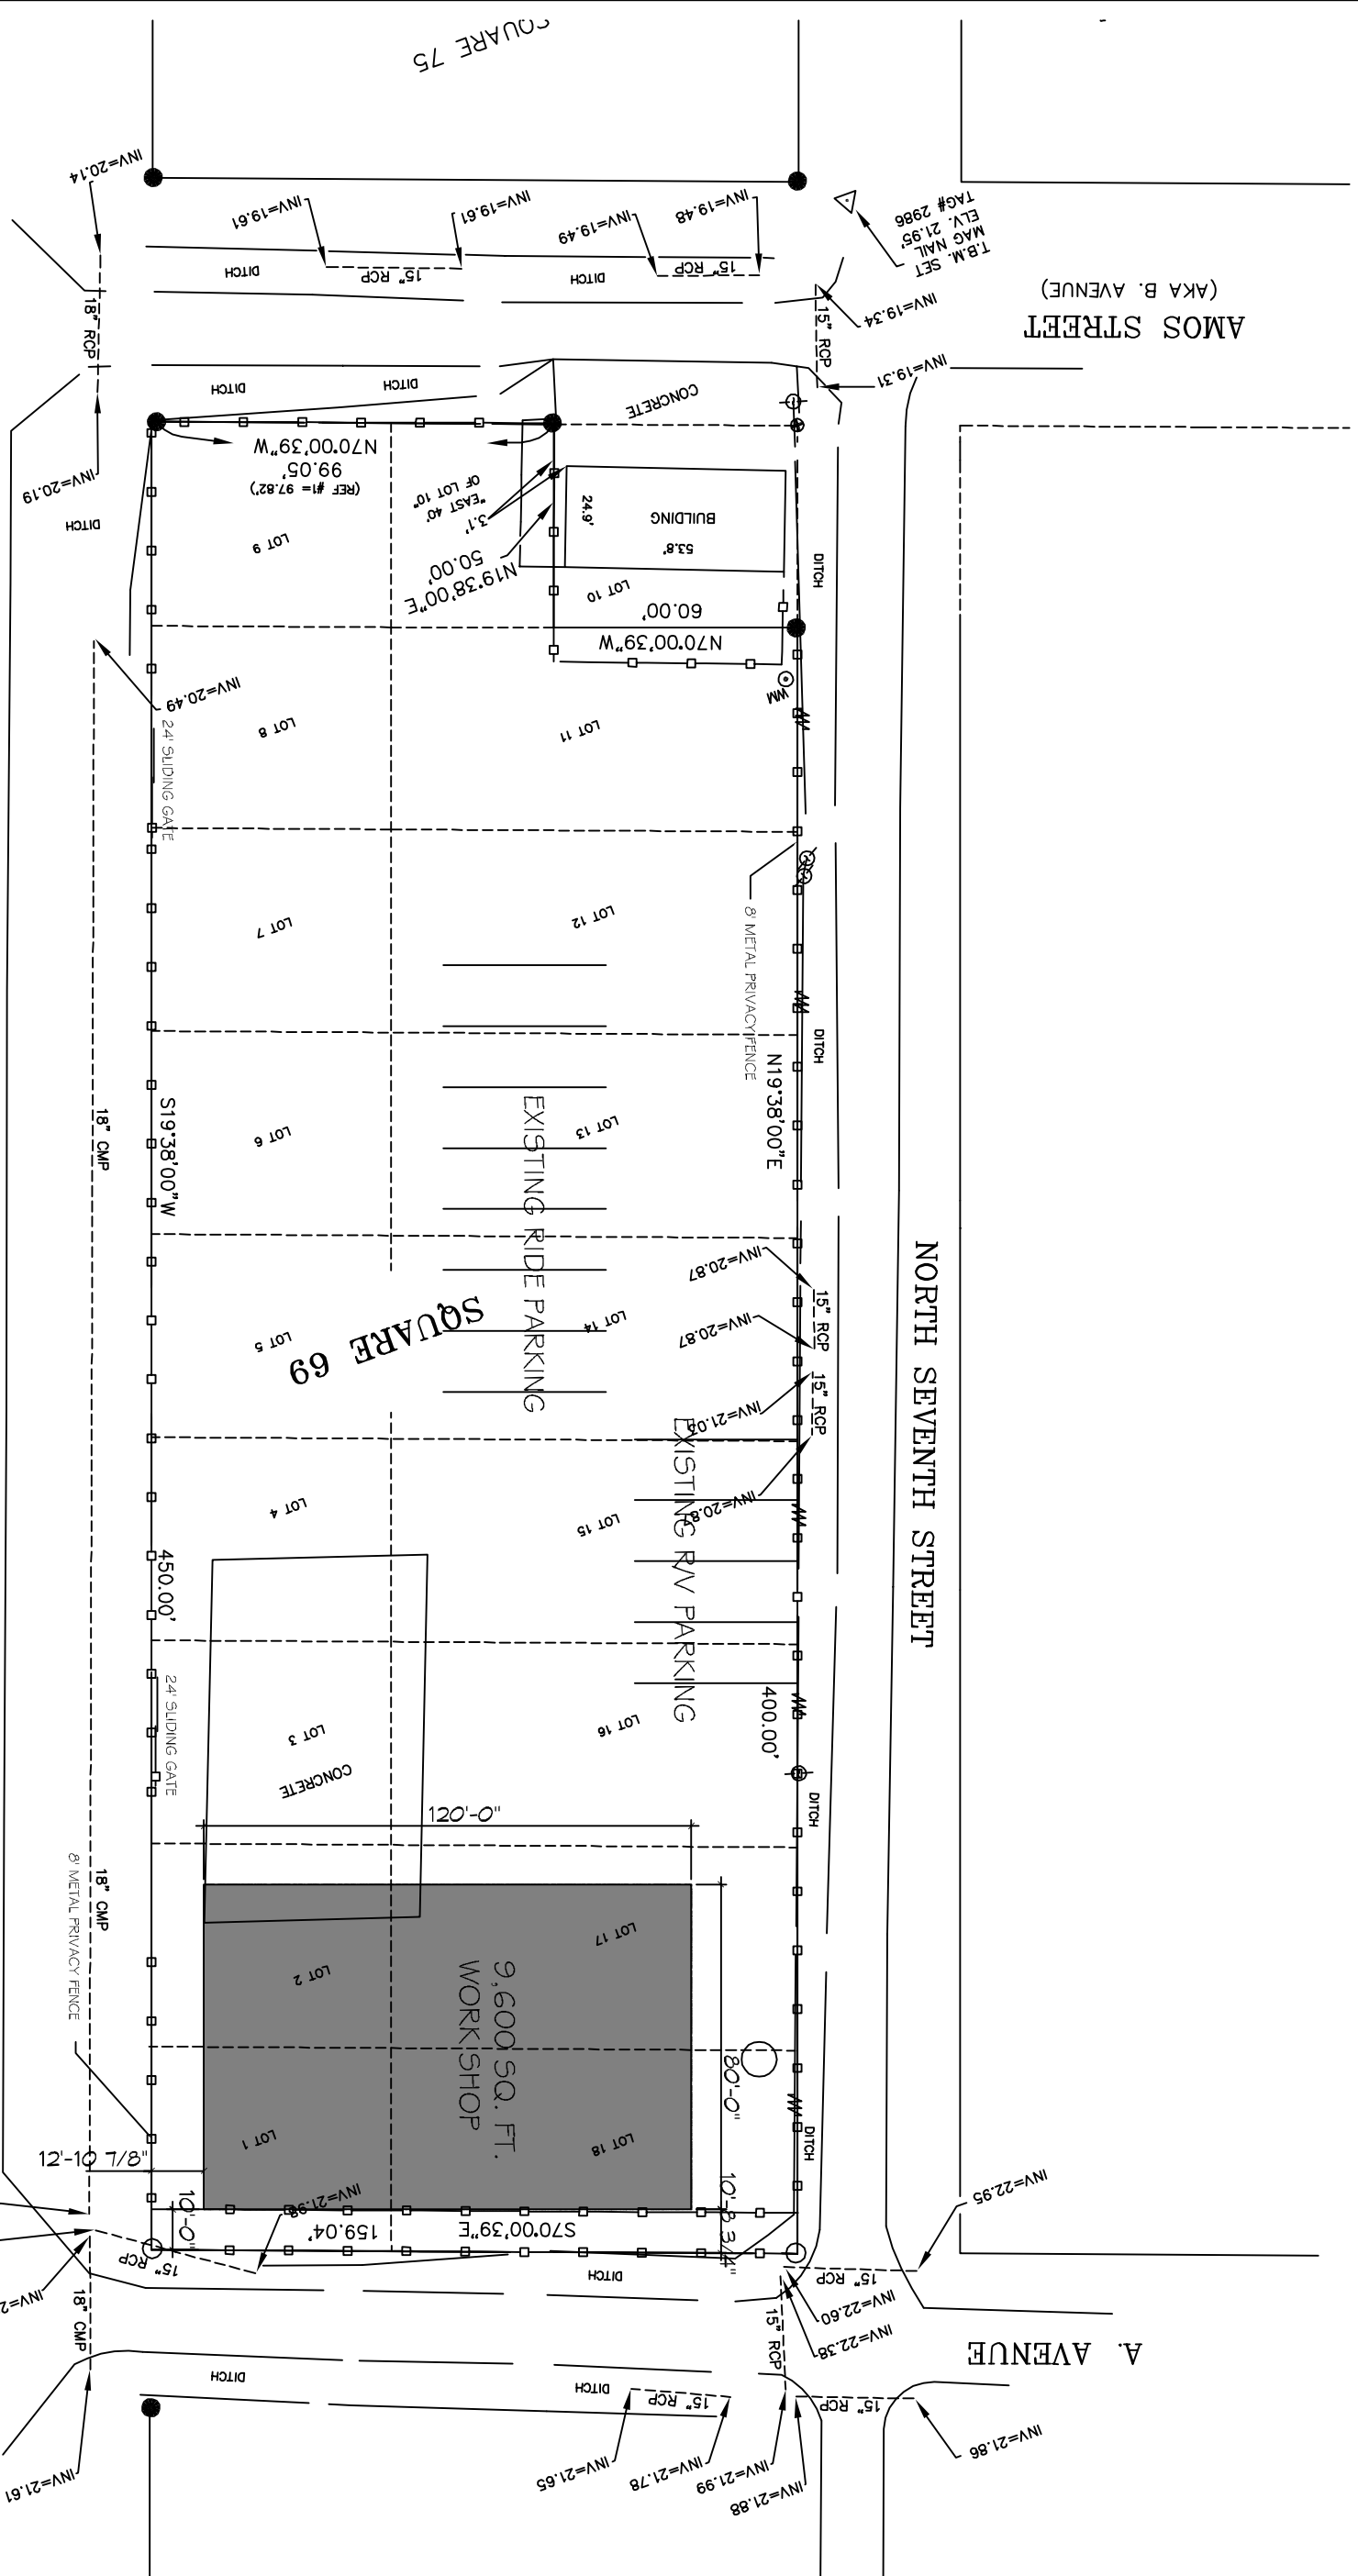

SHEET NO. 1 of 1  
DRAWING NUMBER: C101

SHEET TITLE: A NEW BUILDING FOR GUS MITCHELL AMUSEMENTS  
SITE PLAN  
ALTON LA.  
JOB NO: - DATE: 07-11-2016  
DRAWN BY: CKD CHECKED BY: BAW

REVISIONS		DATE
#	DESCRIPTION	

**DAMMON ENGINEERING, INC.**  
LOUISIANA \* MISSISSIPPI  
Chief Engineer: Brian Mstich, PE  
554 Old Spanish Trail  
Slidell, LA 70468  
www.dammonengineering.com  
info@dammonengineering.com  
PH: 985.649.5832 F: 985.641.5990