


2.20 ACRES

CIVIL 1 / 1 C

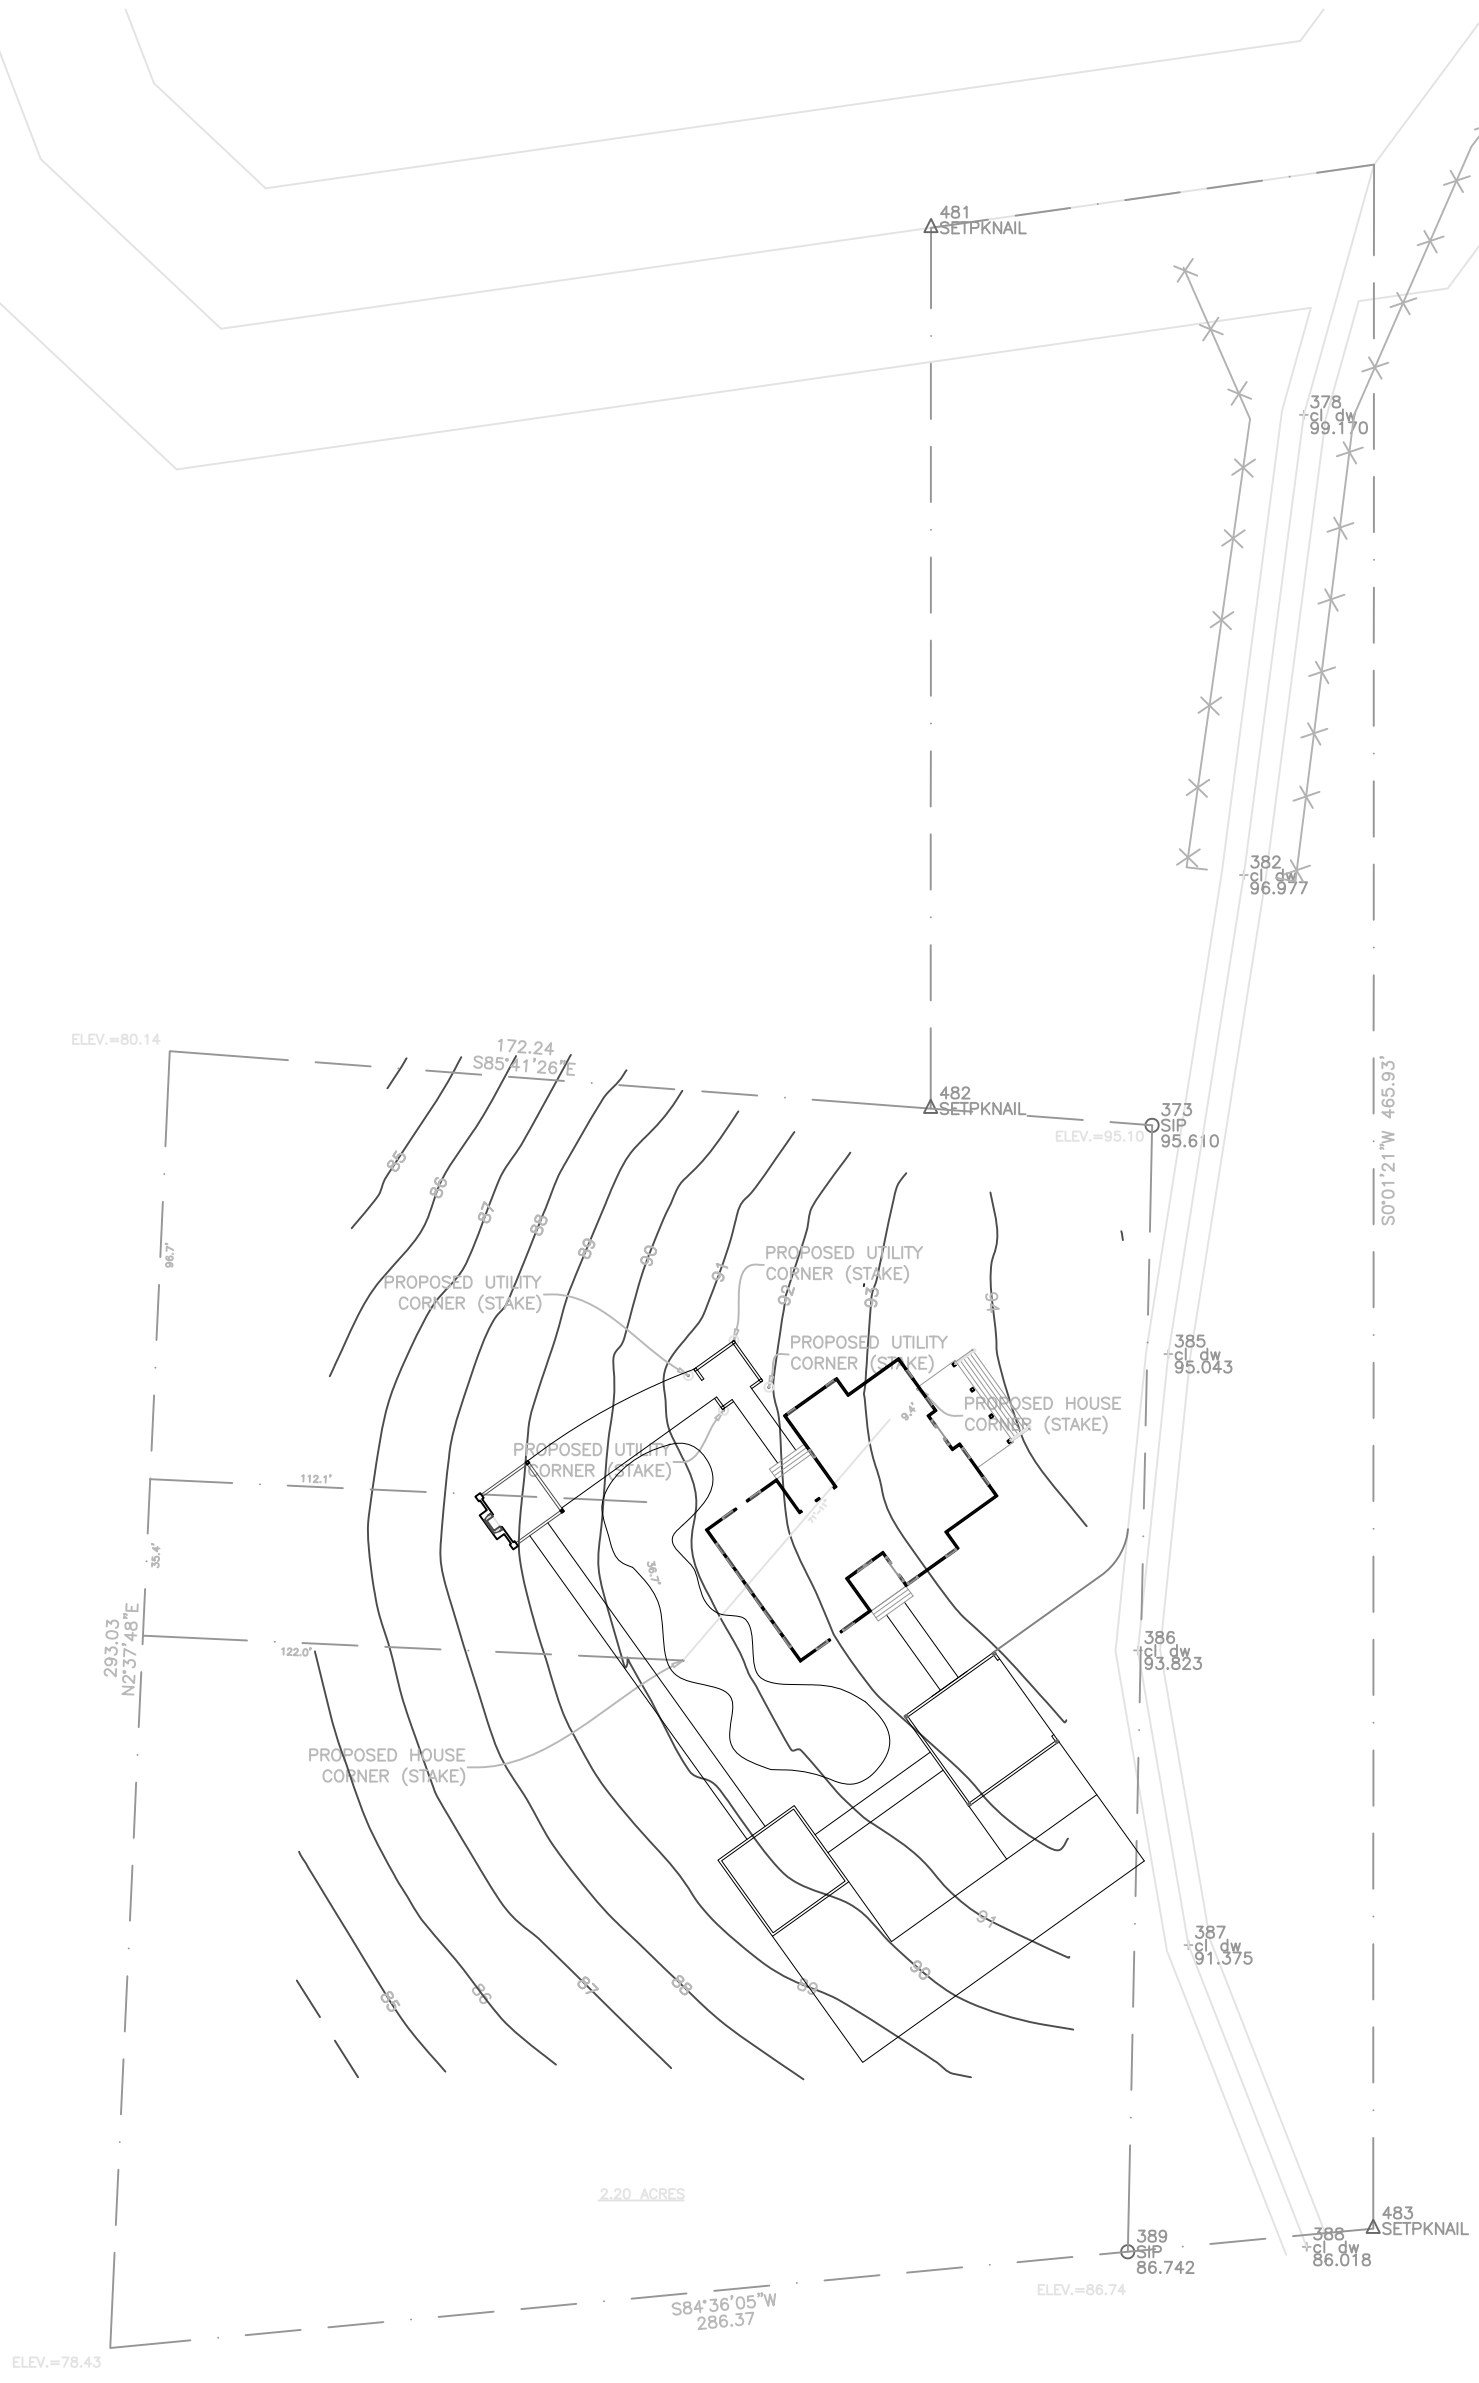

PROJECT NAME

Strain Residence
Poplarville, Mississippi

SHEET TITLE

These documents are the property of
Bailey & Associates Architects LLC.
Any duplication in whole or in part
must be done with the written consent
of Bailey & Associates Architects, LLC

© Bailey & Associates

PROFESSIONAL SEAL

PROJECT NUMBER

0149.11.07

DATE: May 08, 2008

DRAWN BY: R.E.B.

CHECKED BY:



REVISIONS

| No. | Date | By |
|-----|------|----|
| | | |
| | | |
| | | |
| | | |
| | | |

SHEET

A-1

OF TOTAL SHEETS

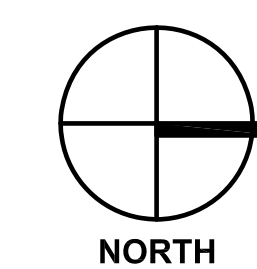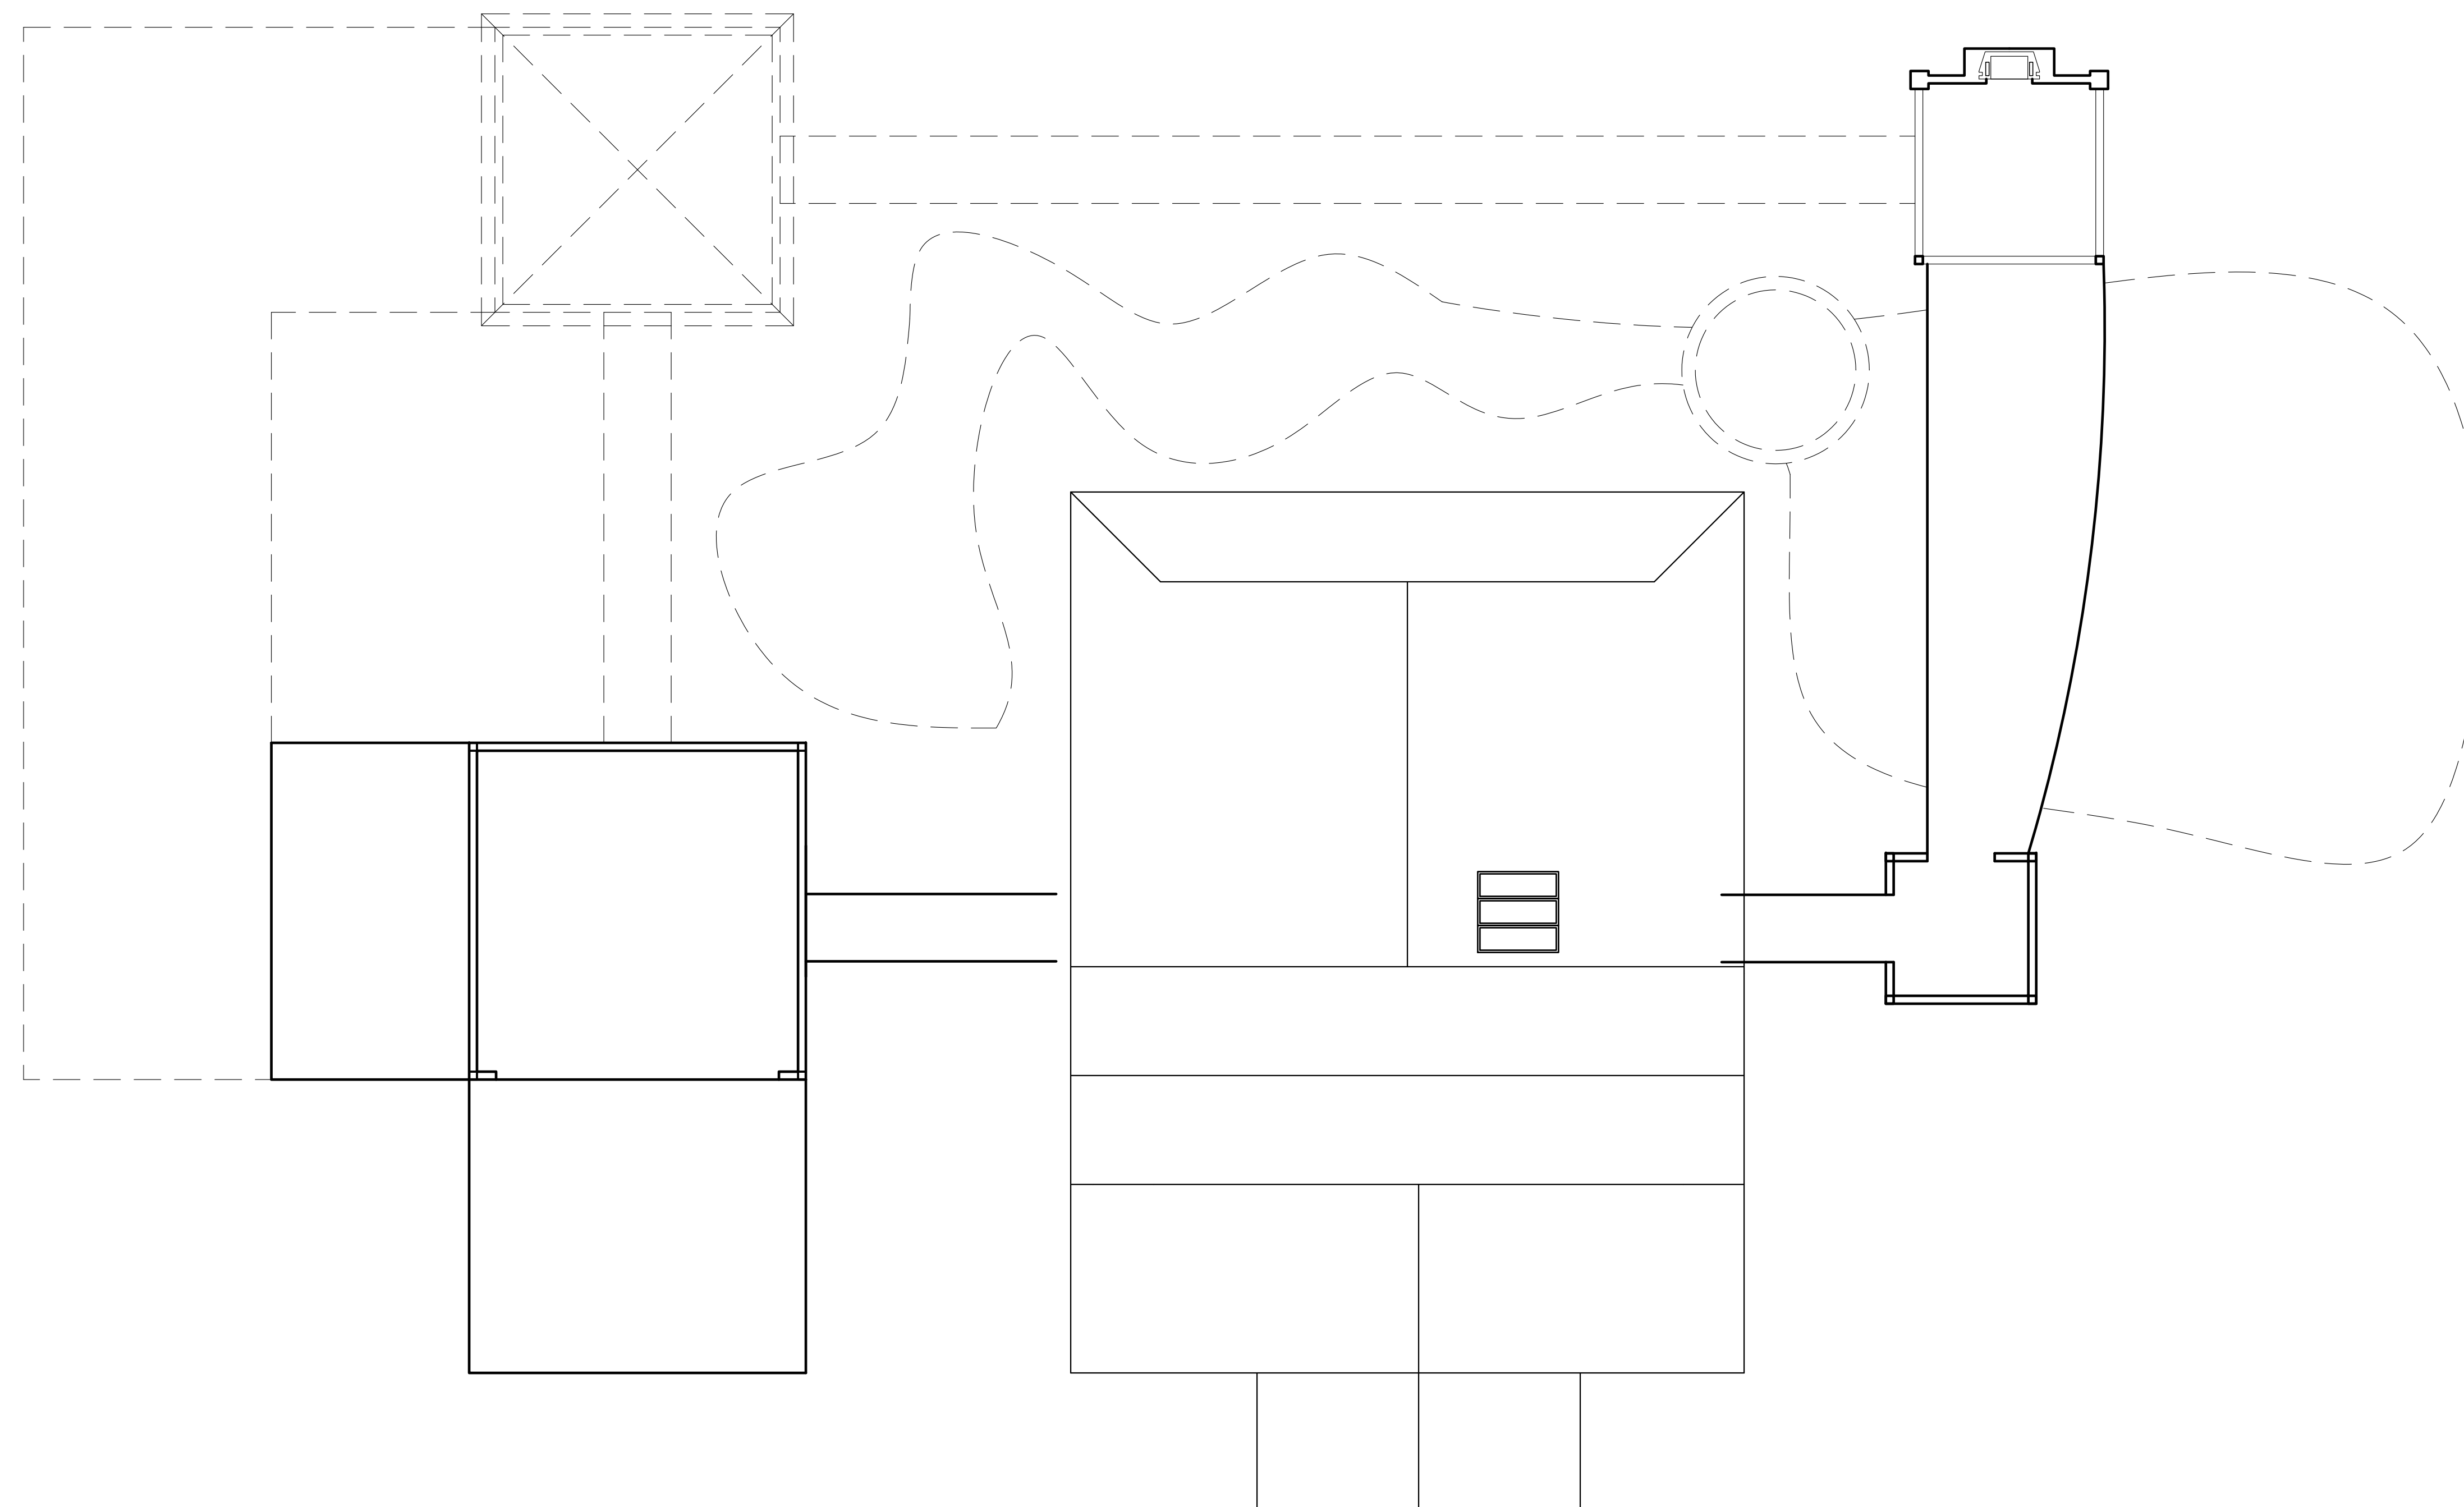

Site Layout Plan

Scale: 1/8" = 1'-0"
0 5' 10' 15'

A

PROJECT NAME

Strain Residence
Poplarville, Mississippi

SHEET TITLE

These documents are the property of
Bailey & Associates Architects LLC.
Any duplication in whole or in part
must be done with the written consent
of Bailey & Associates Architects, LLC

© Bailey & Associates

PROFESSIONAL SEAL

PROJECT NUMBER

0149.11.07

DATE: May 08, 2008

DRAWN BY: R.E.B.


CHECKED BY:

REVISIONS



| No. | Date | By |
|-----|------|----|
| | | |
| | | |
| | | |
| | | |
| | | |

SHEET

A-2

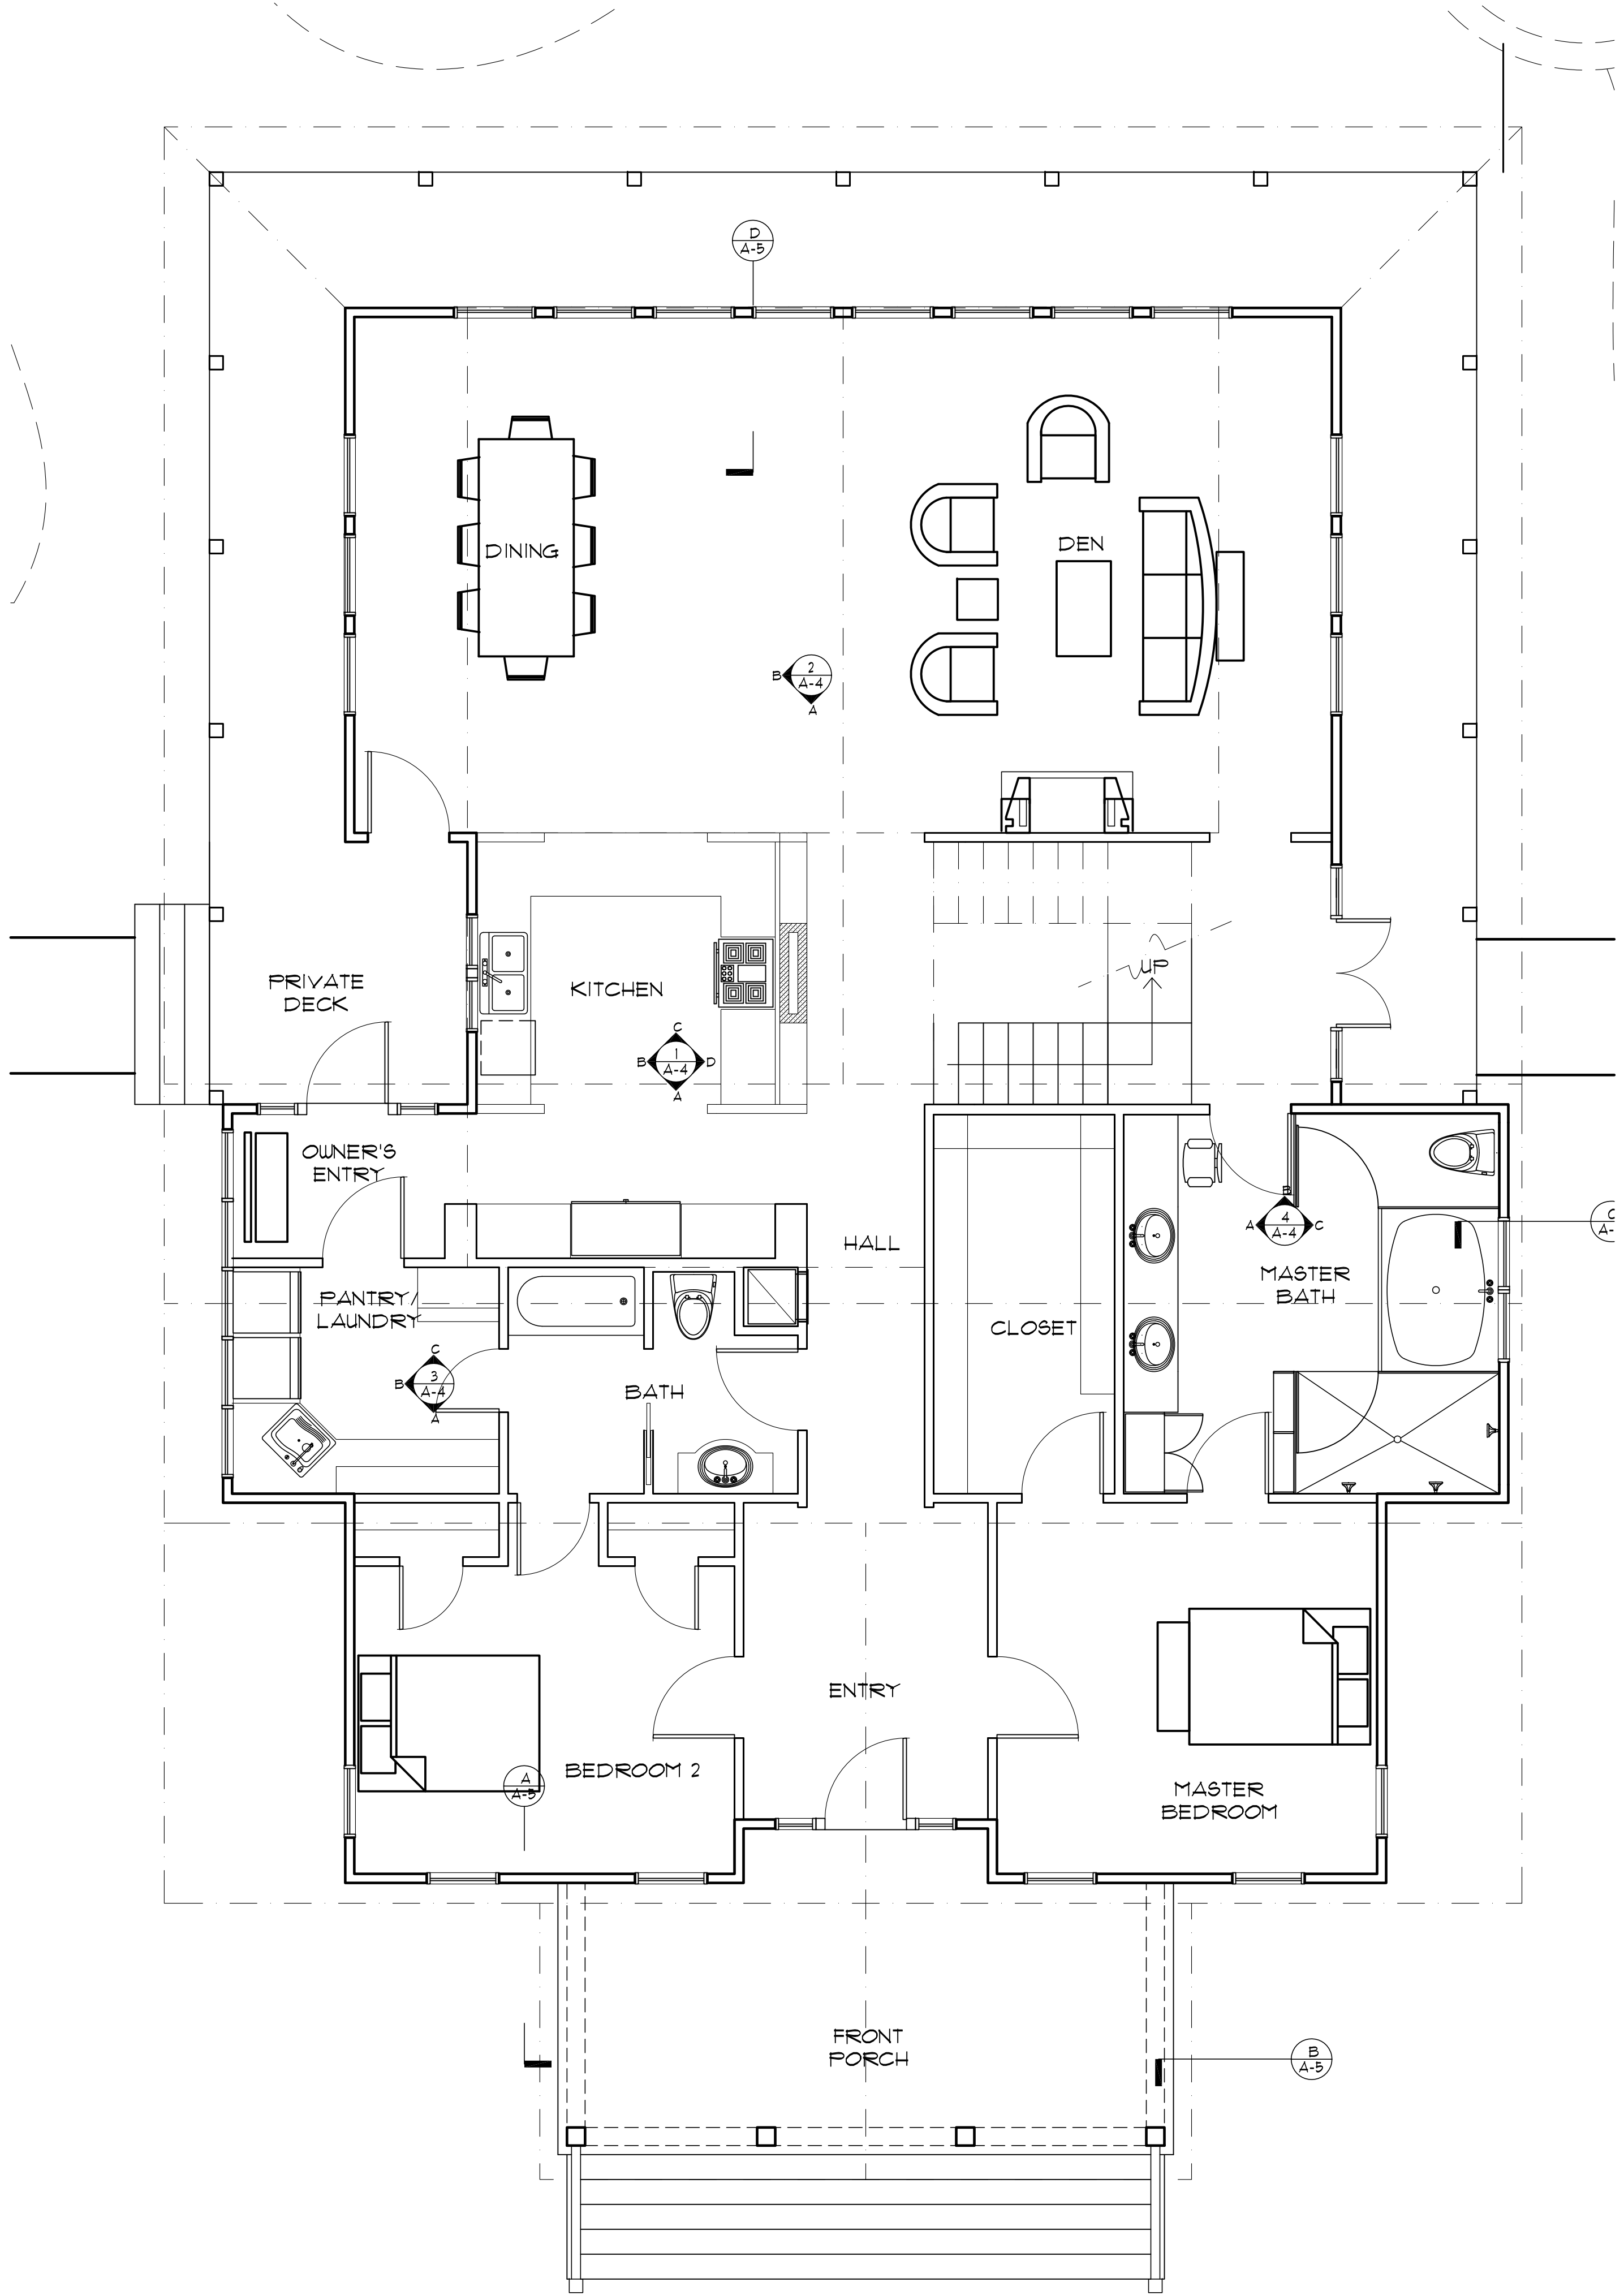

Floor Plan
Scale: 1/4" = 1'-0"
0' 1' 2' 3' 4'

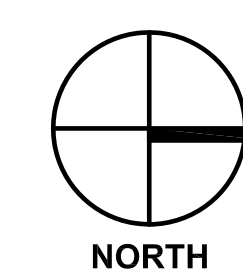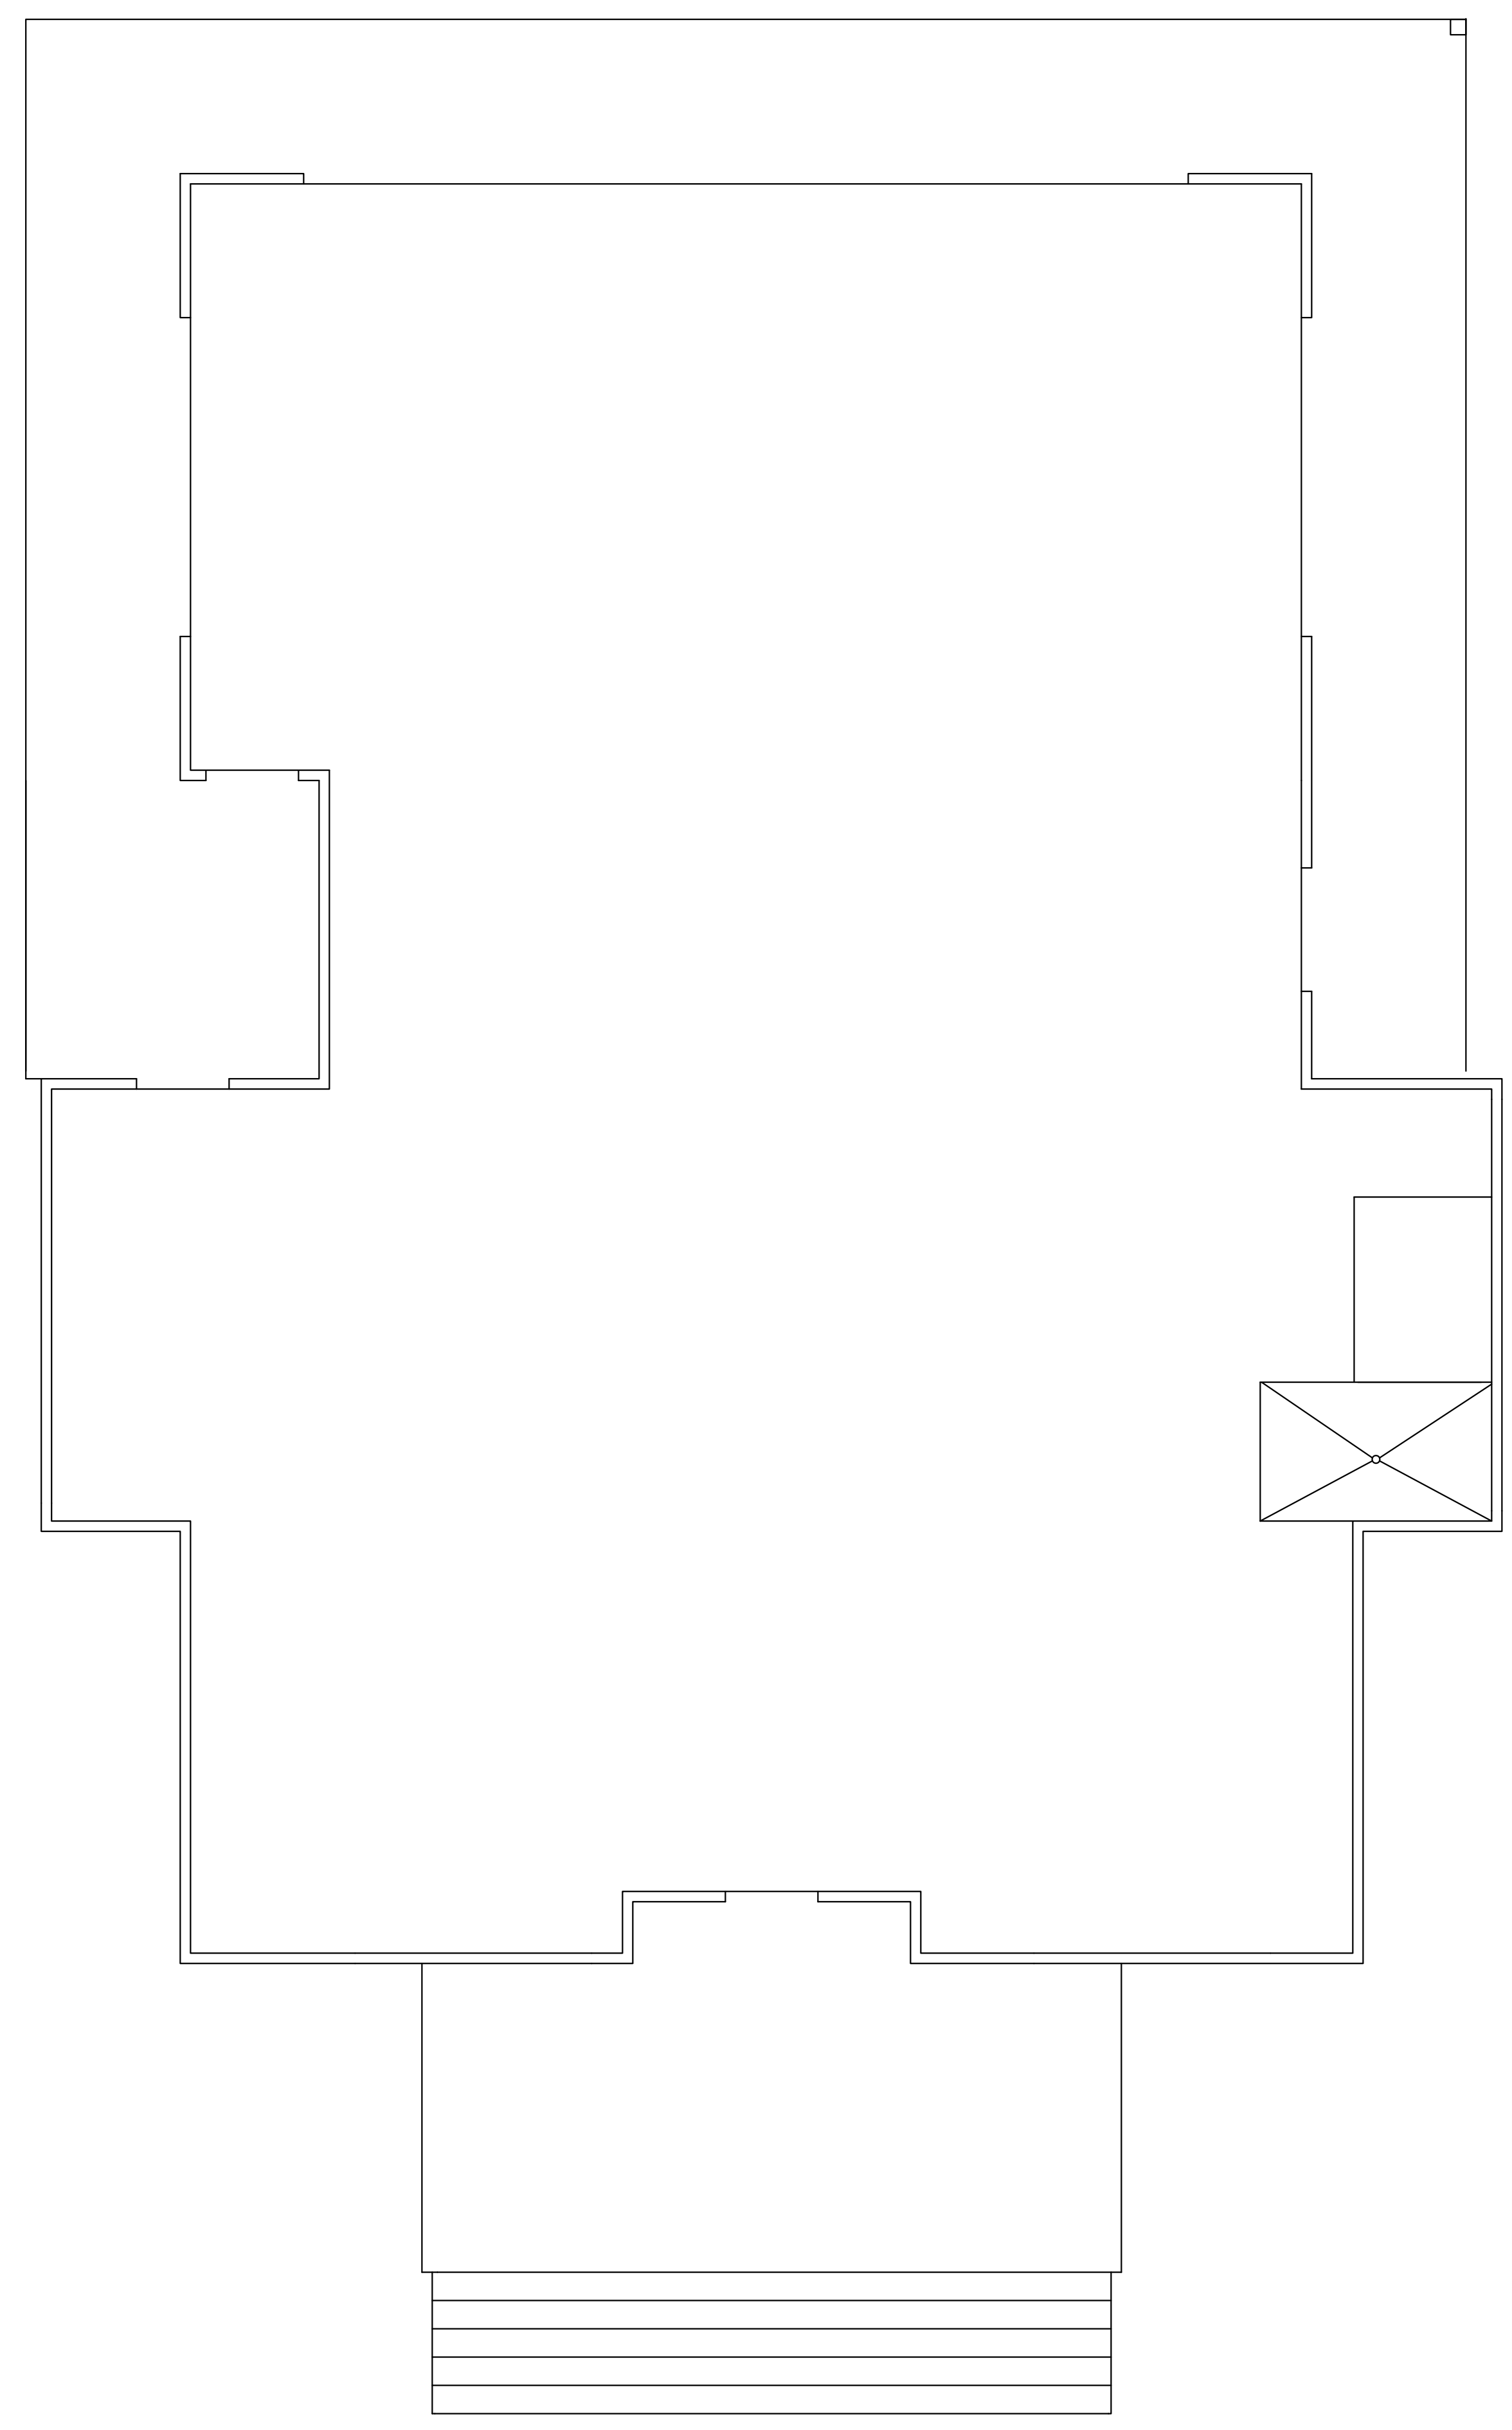

Foundation Plan
Scale: 1/4" = 1'-0"
0' 1' 2' 3' 4'

PROJECT NAME

Strain Residence
Poplarville, Mississippi

SHEET TITLE

These documents are the property of
Bailey & Associates Architects LLC.
Any duplication in whole or in part
must be done with the written consent
of Bailey & Associates Architects, LLC

© Bailey & Associates

PROFESSIONAL SEAL

PROJECT NUMBER

0149.11.07

DATE: May 08, 2008

DRAWN BY: R.E.B.

CHECKED BY:


REVISIONS

| No. | Date | By |
|-----|------|----|
| | | |
| | | |
| | | |
| | | |
| | | |
| | | |
| | | |
| | | |
| | | |

SHEET



A-3

OF TOTAL SHEETS

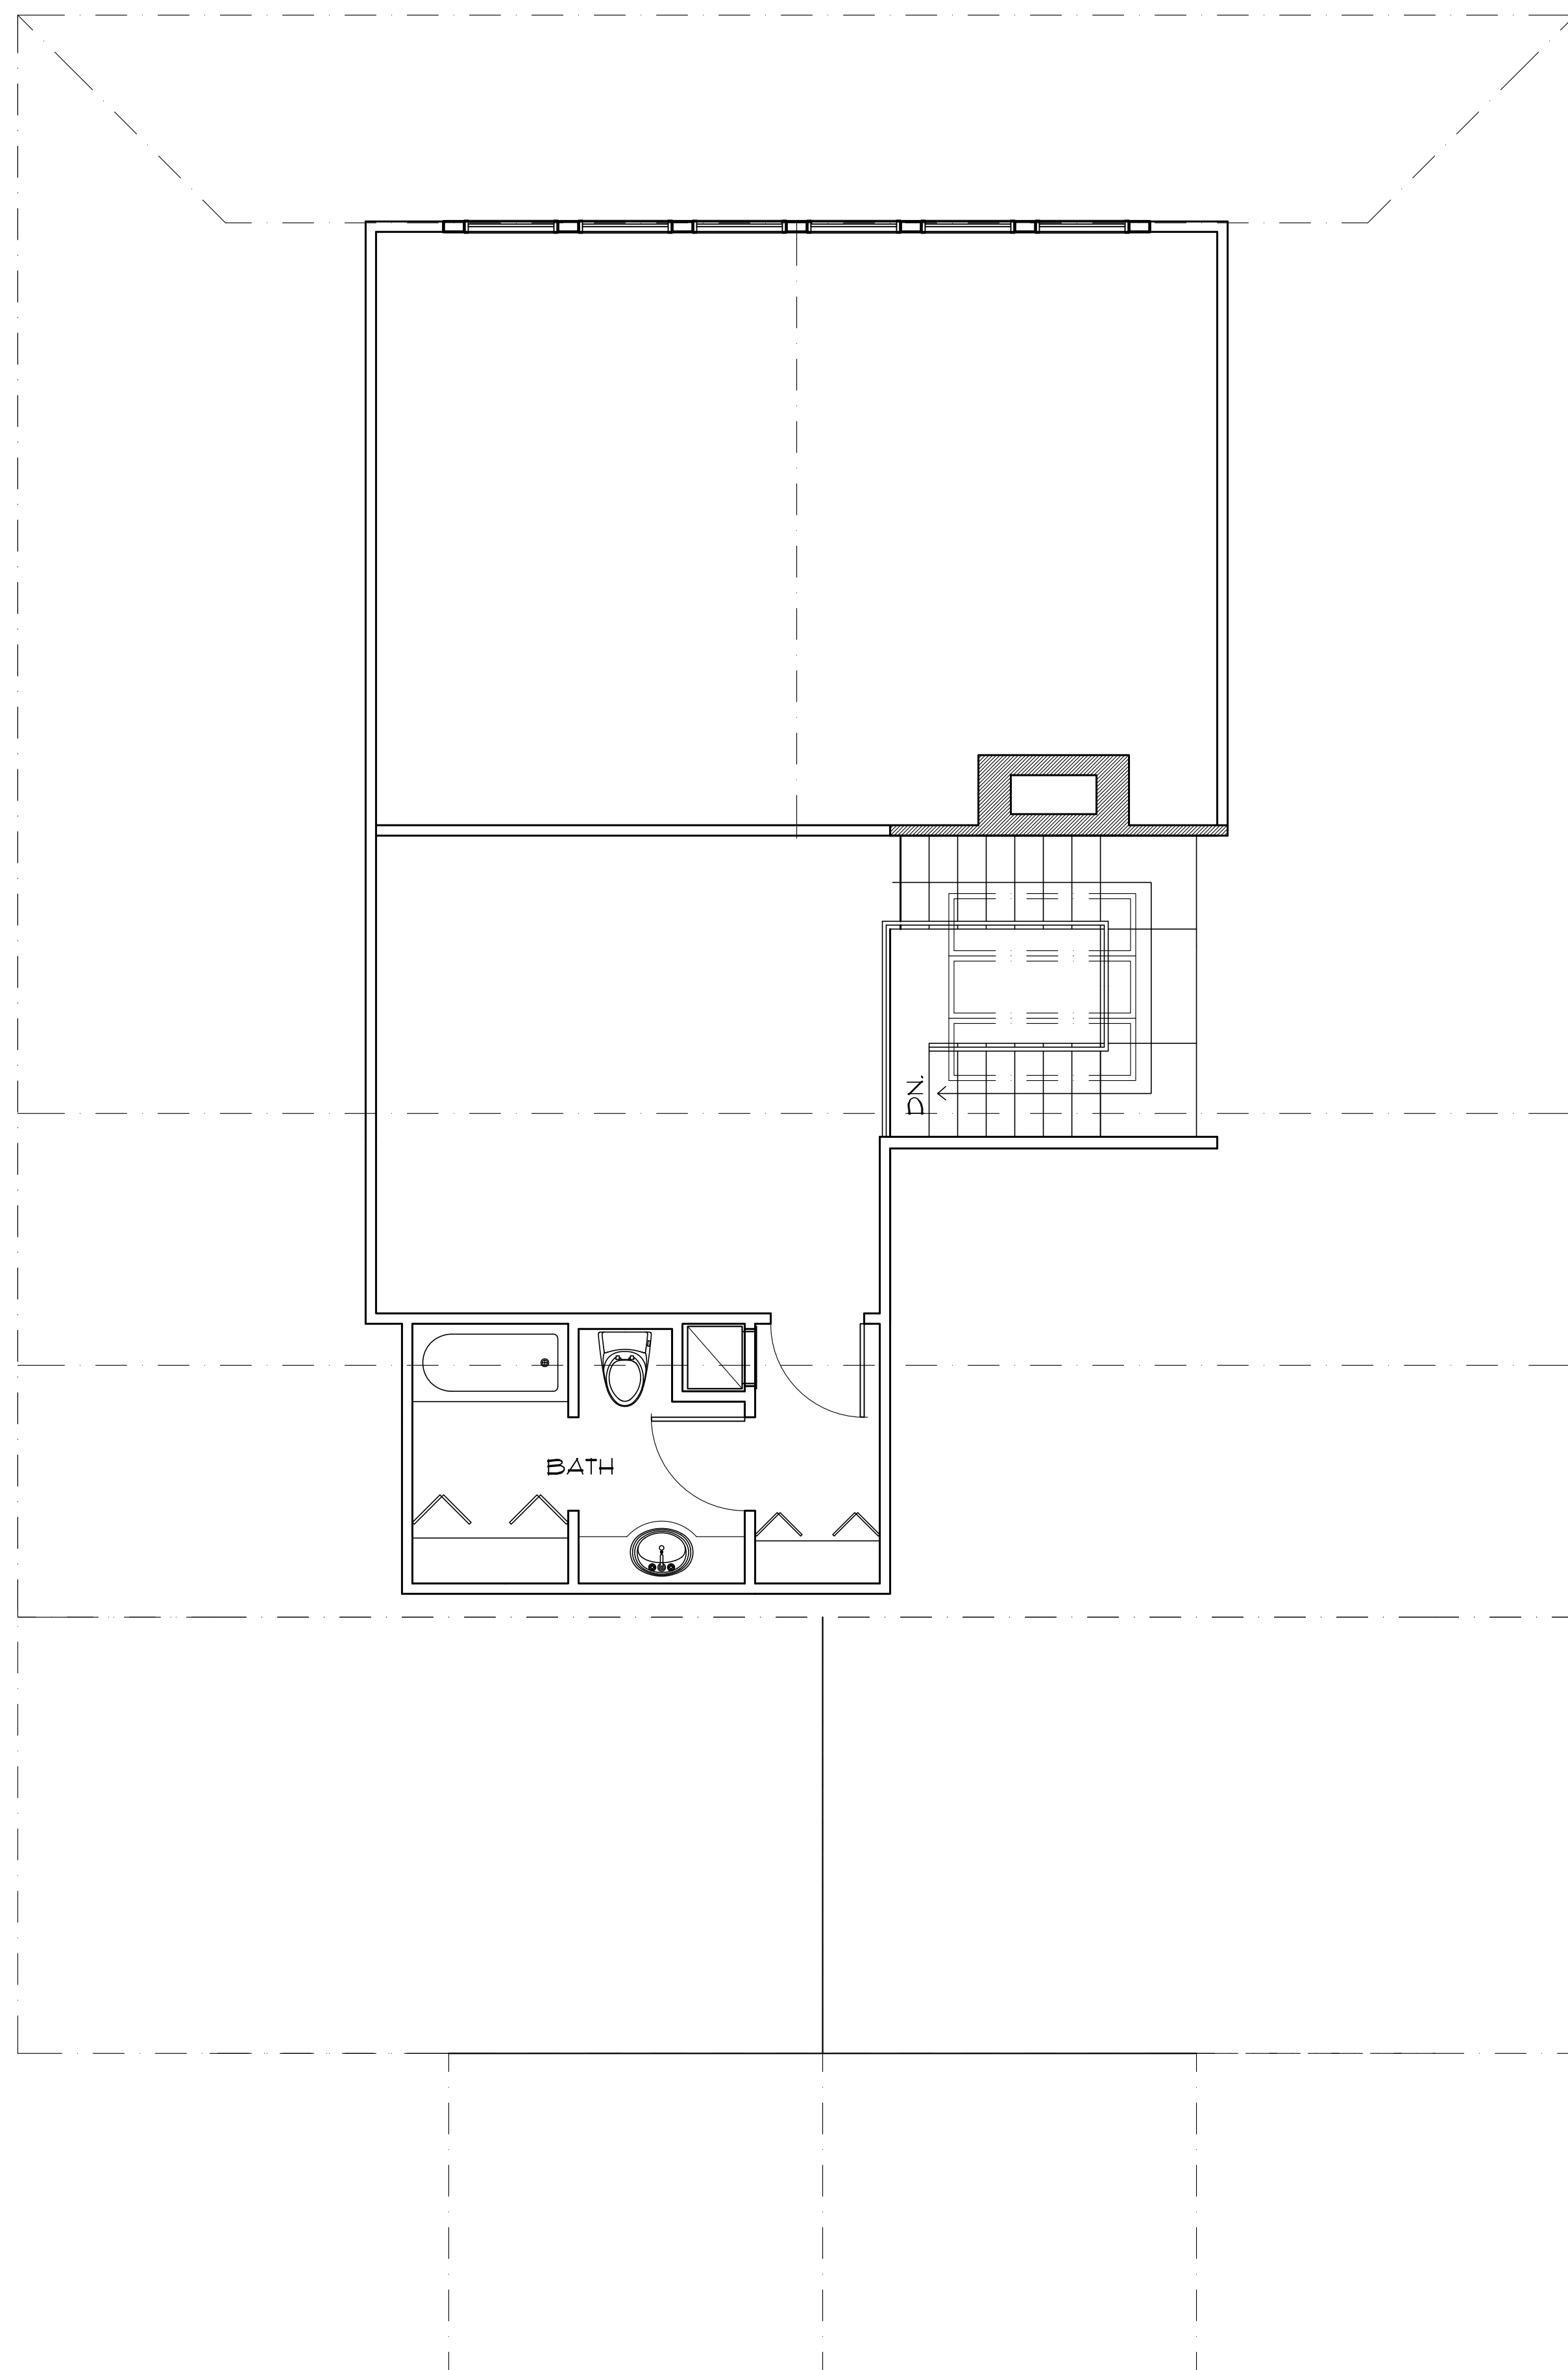


Second Floor Plan

Scale: 1/4" = 1'-0"

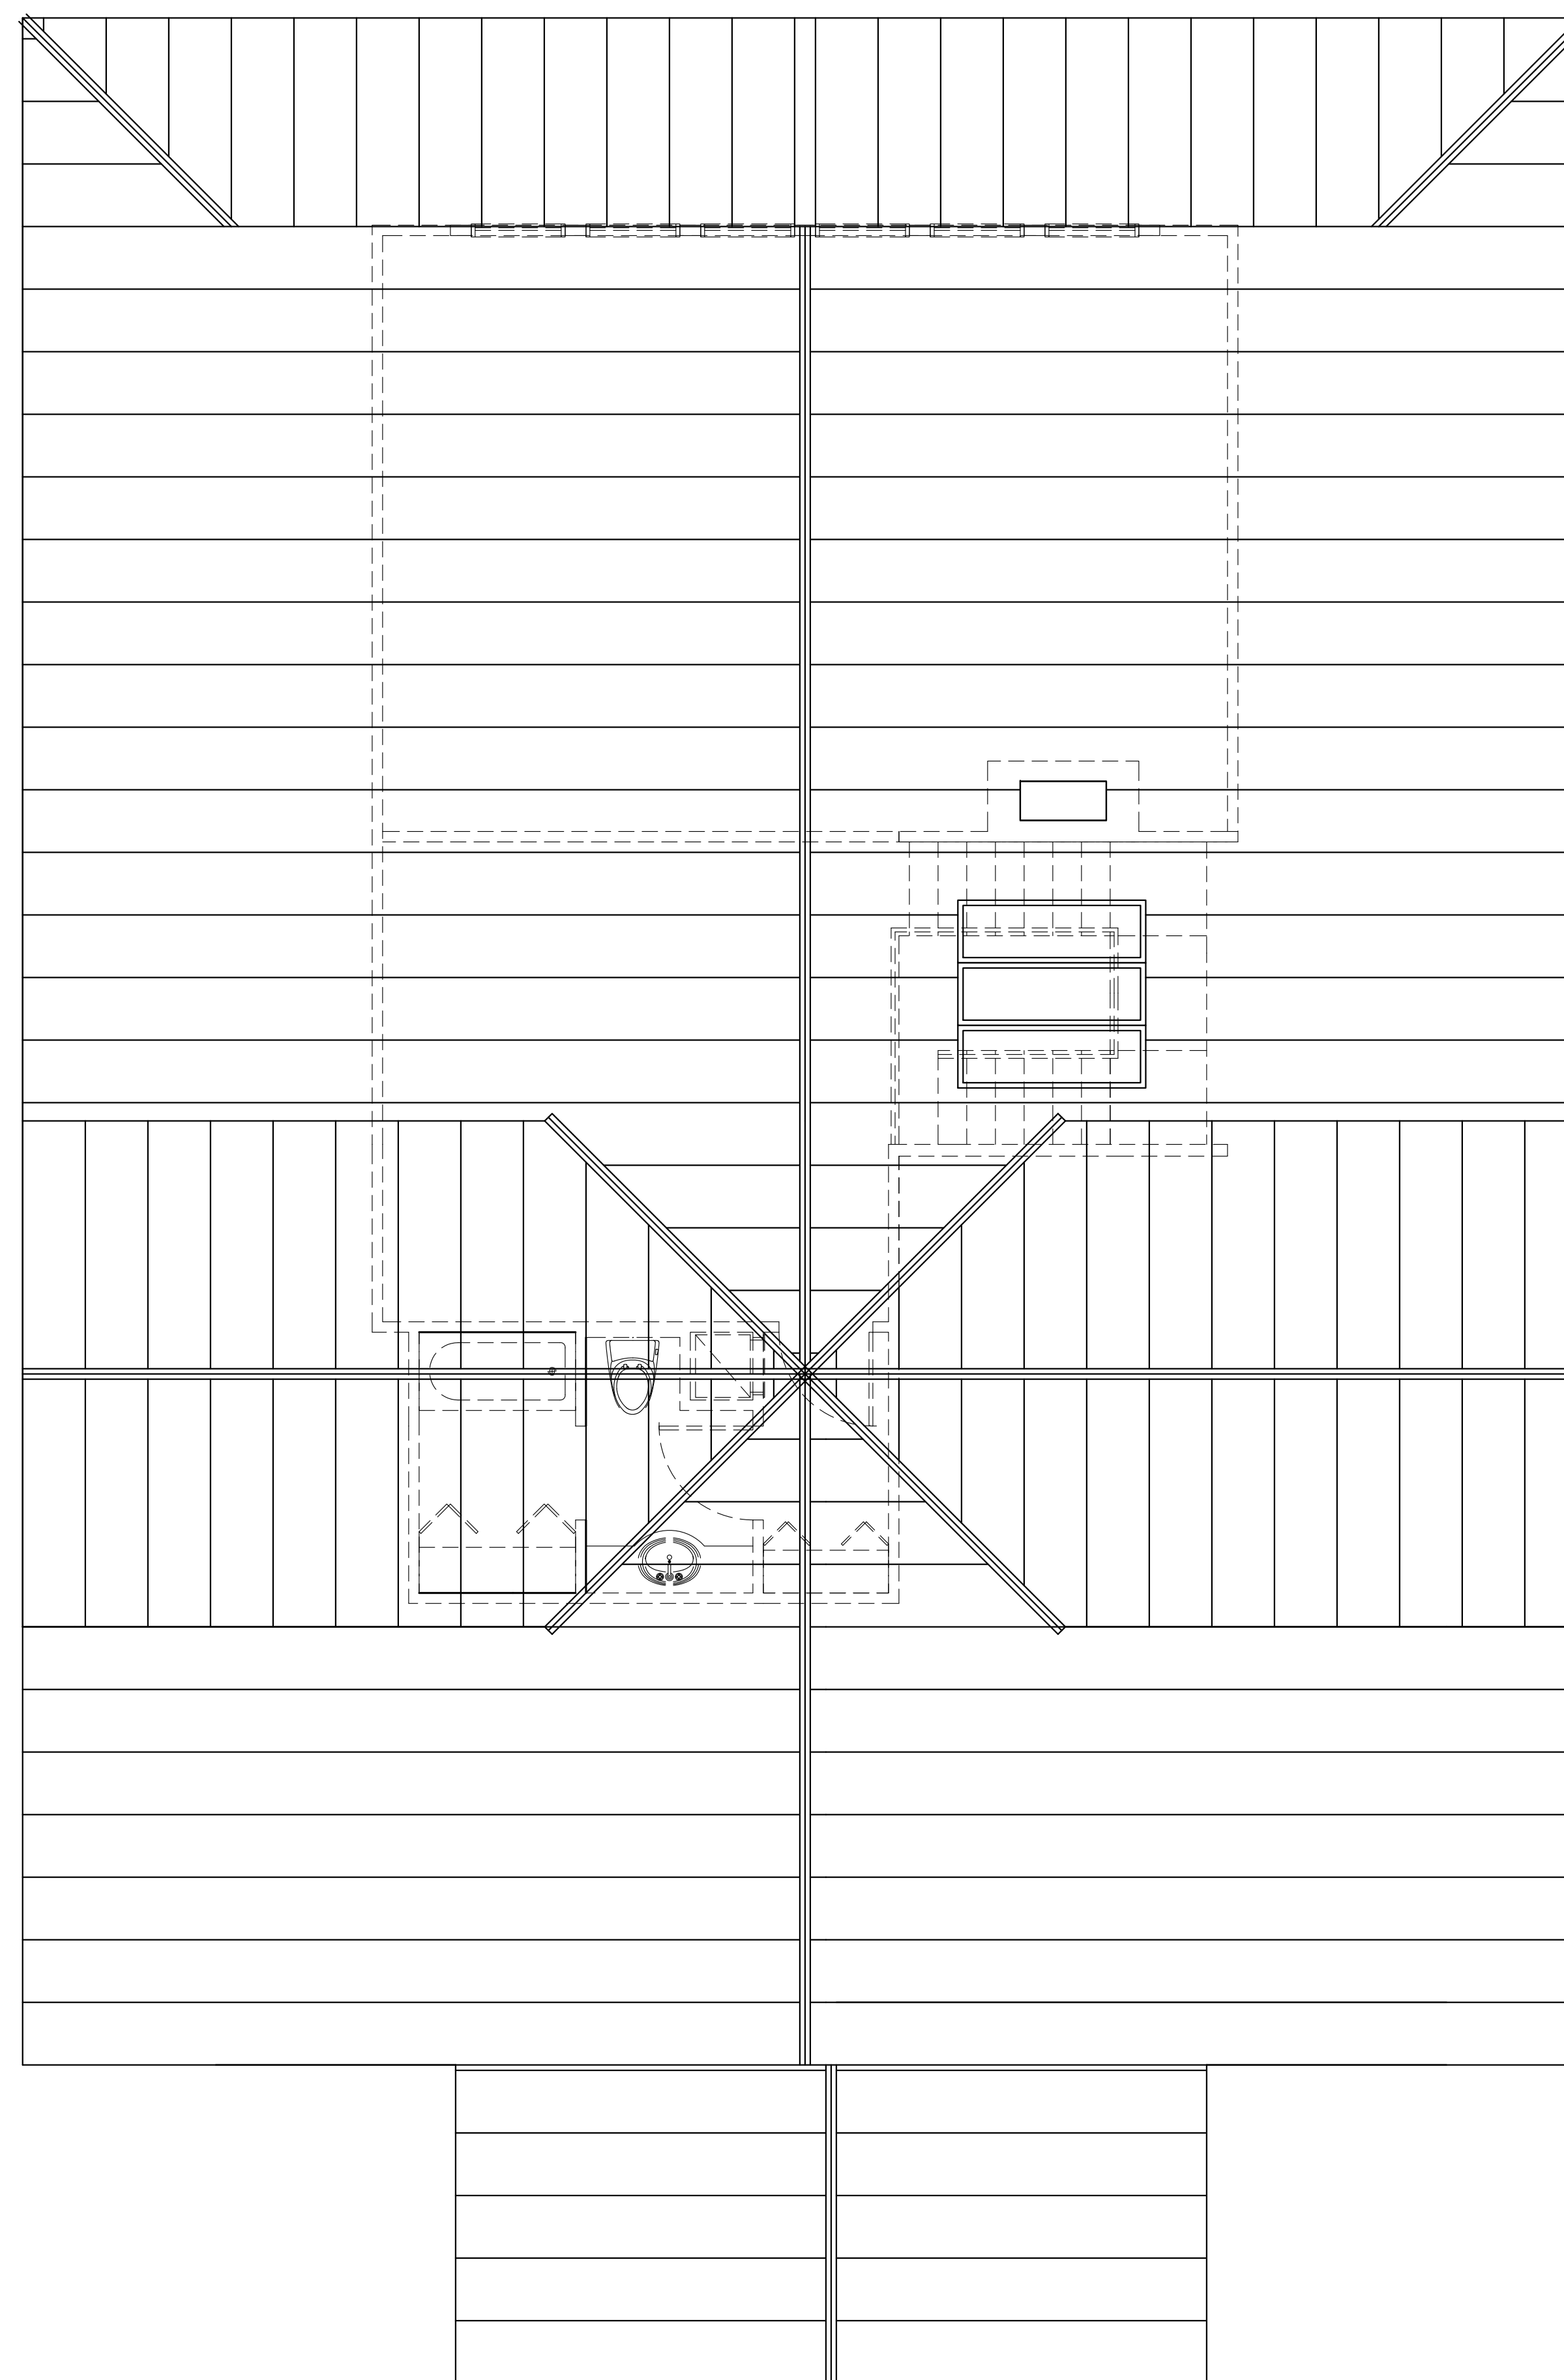 


Roof Plan

Scale: 1/4" = 1'-0"

 

PROJECT NAME

Strain Residence
Poplarville, Mississippi

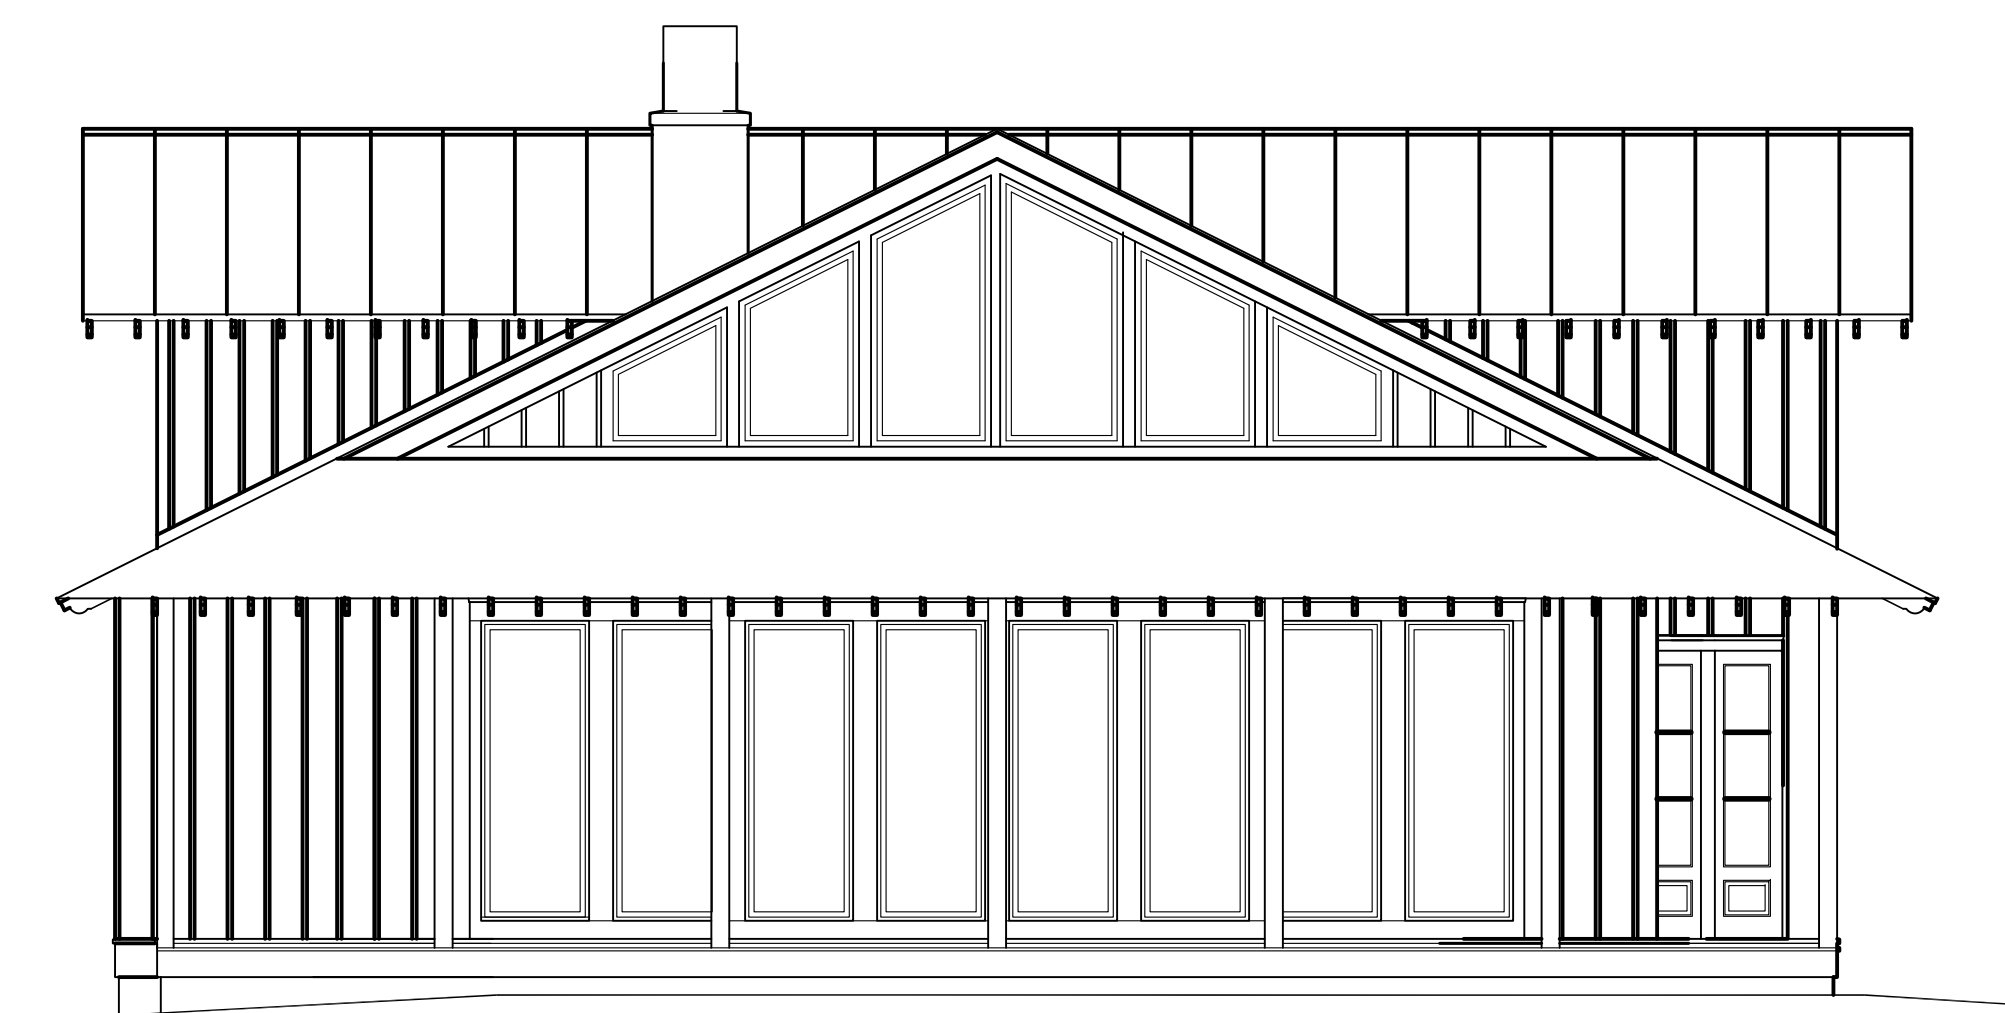

SHEET TITLE

These documents are the property of
 Bailey & Associates Architects LLC.
 Any duplication in whole or in part
 must be done with the written consent
 of Bailey & Associates Architects, LLC

© Bailey & Associates

PROFESSIONAL SEAL

PROJECT NUMBER

0149.11.07

DATE: May 08, 2008




DRAWN BY: R.E.B.

CHECKED BY:

REVISIONS

| No. | Date | By |
|-----|------|----|
| | | |
| | | |
| | | |
| | | |
| | | |

SHEET

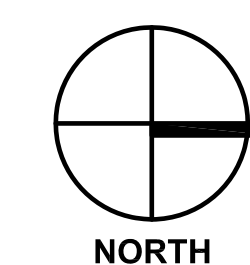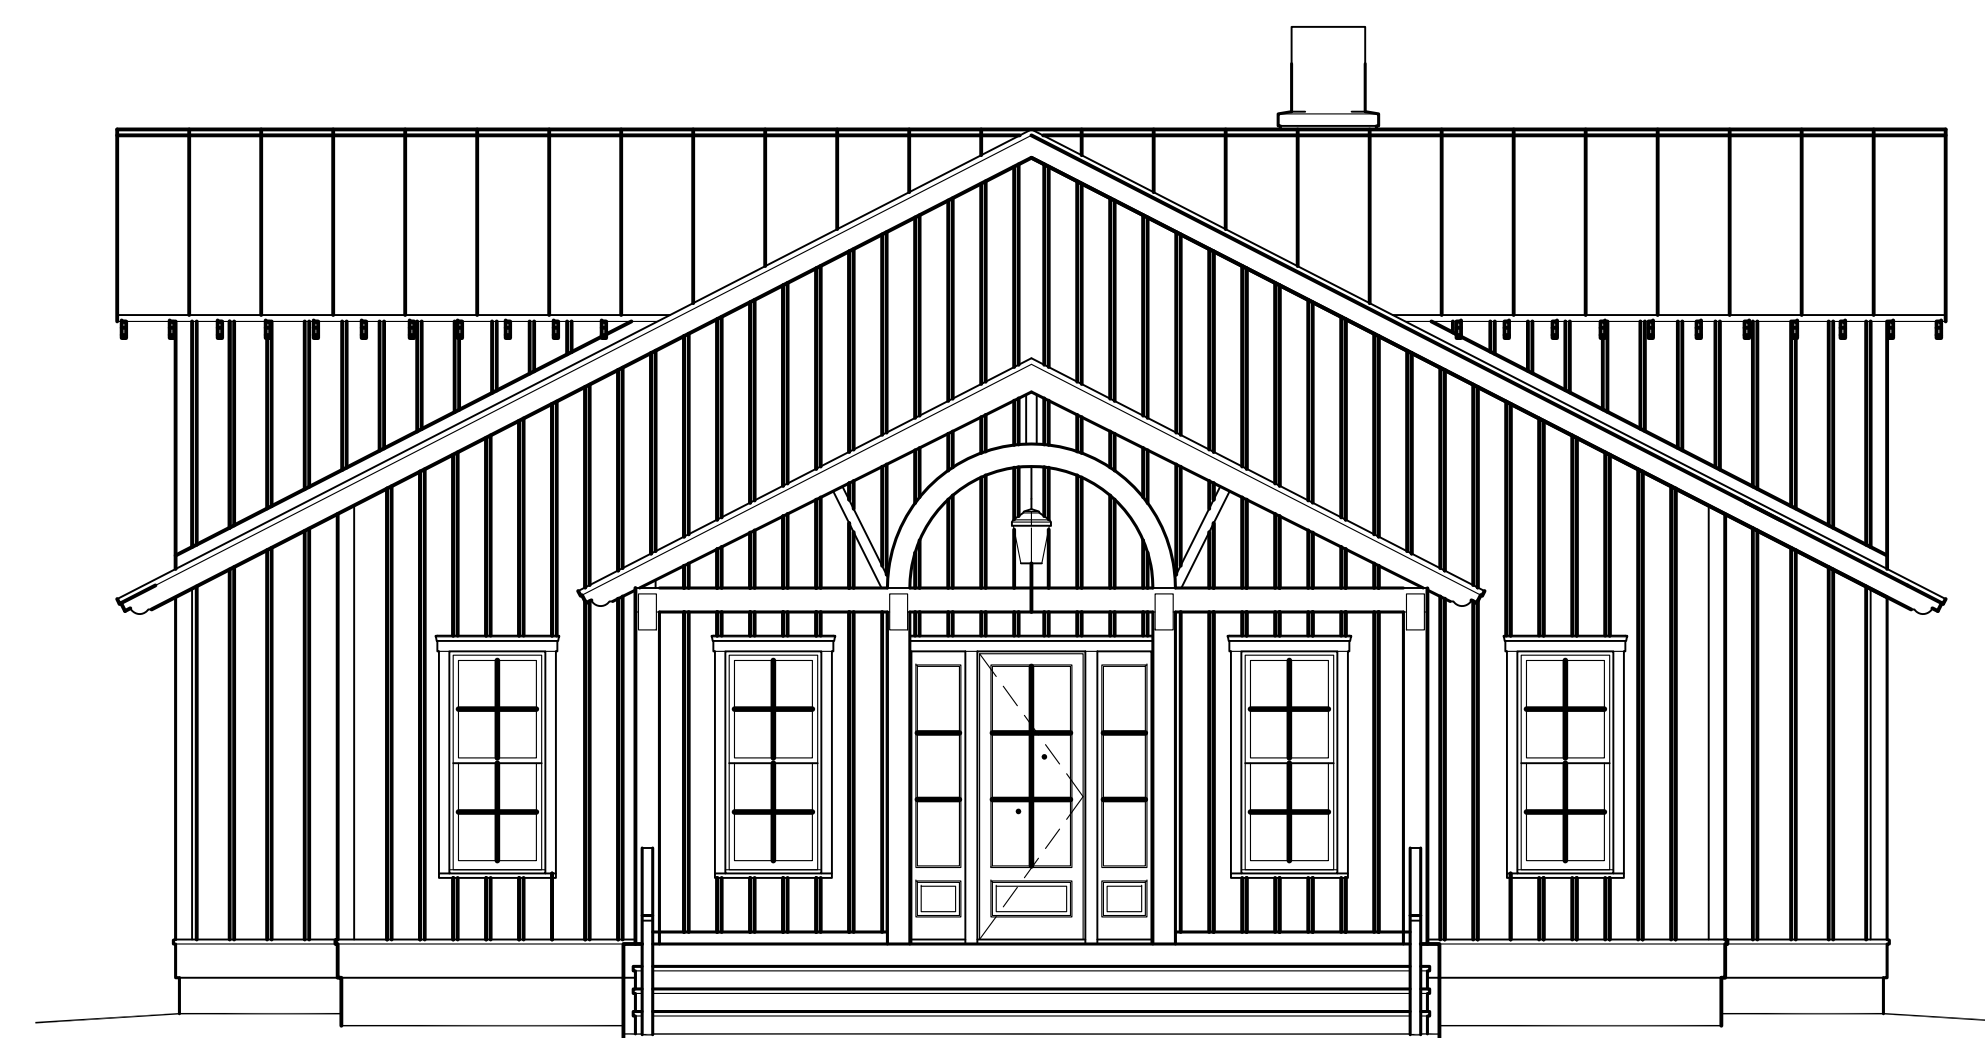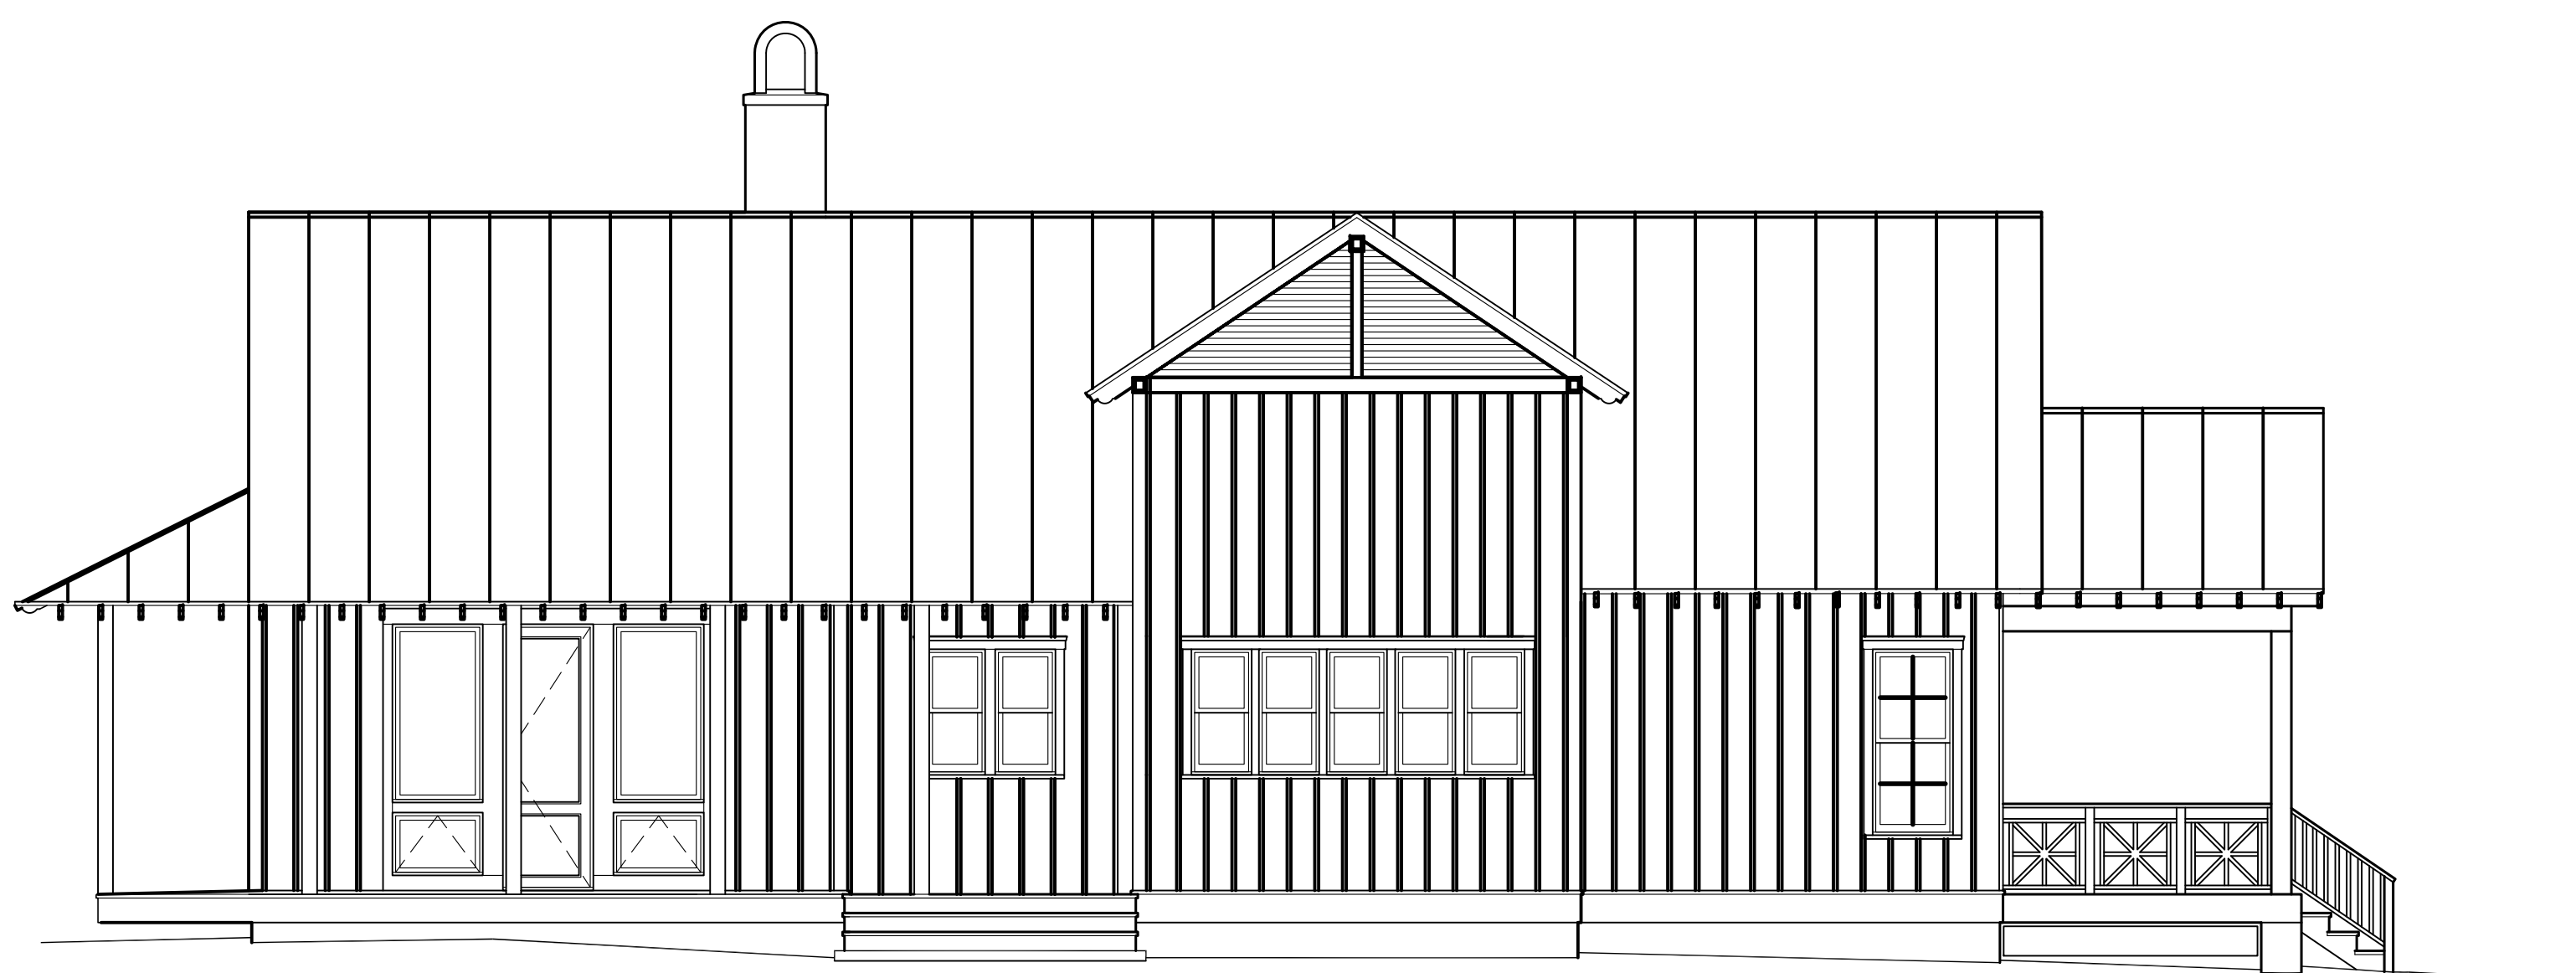

Elevations

Scale: 1/4" = 1'-0"



A-4