

**SHEET TITLE**

These documents are the property of Bailey & Associates Architects LLC. Any duplication in whole or in part must be done with the written consent of Bailey & Associates Architects, LLC

© Bailey & Associates

**PROFESSIONAL SEAL**

**PROJECT NUMBER**  
 0149.11.07

**DATE:** August 05, 2008

**DRAWN BY:** R.E.B.

**CHECKED BY:**

**REVISIONS**


No.	Date	By

**SHEET**



**A-4**

OF TOTAL SHEETS

PROGRESS DRAWINGS FOR PRICING ONLY

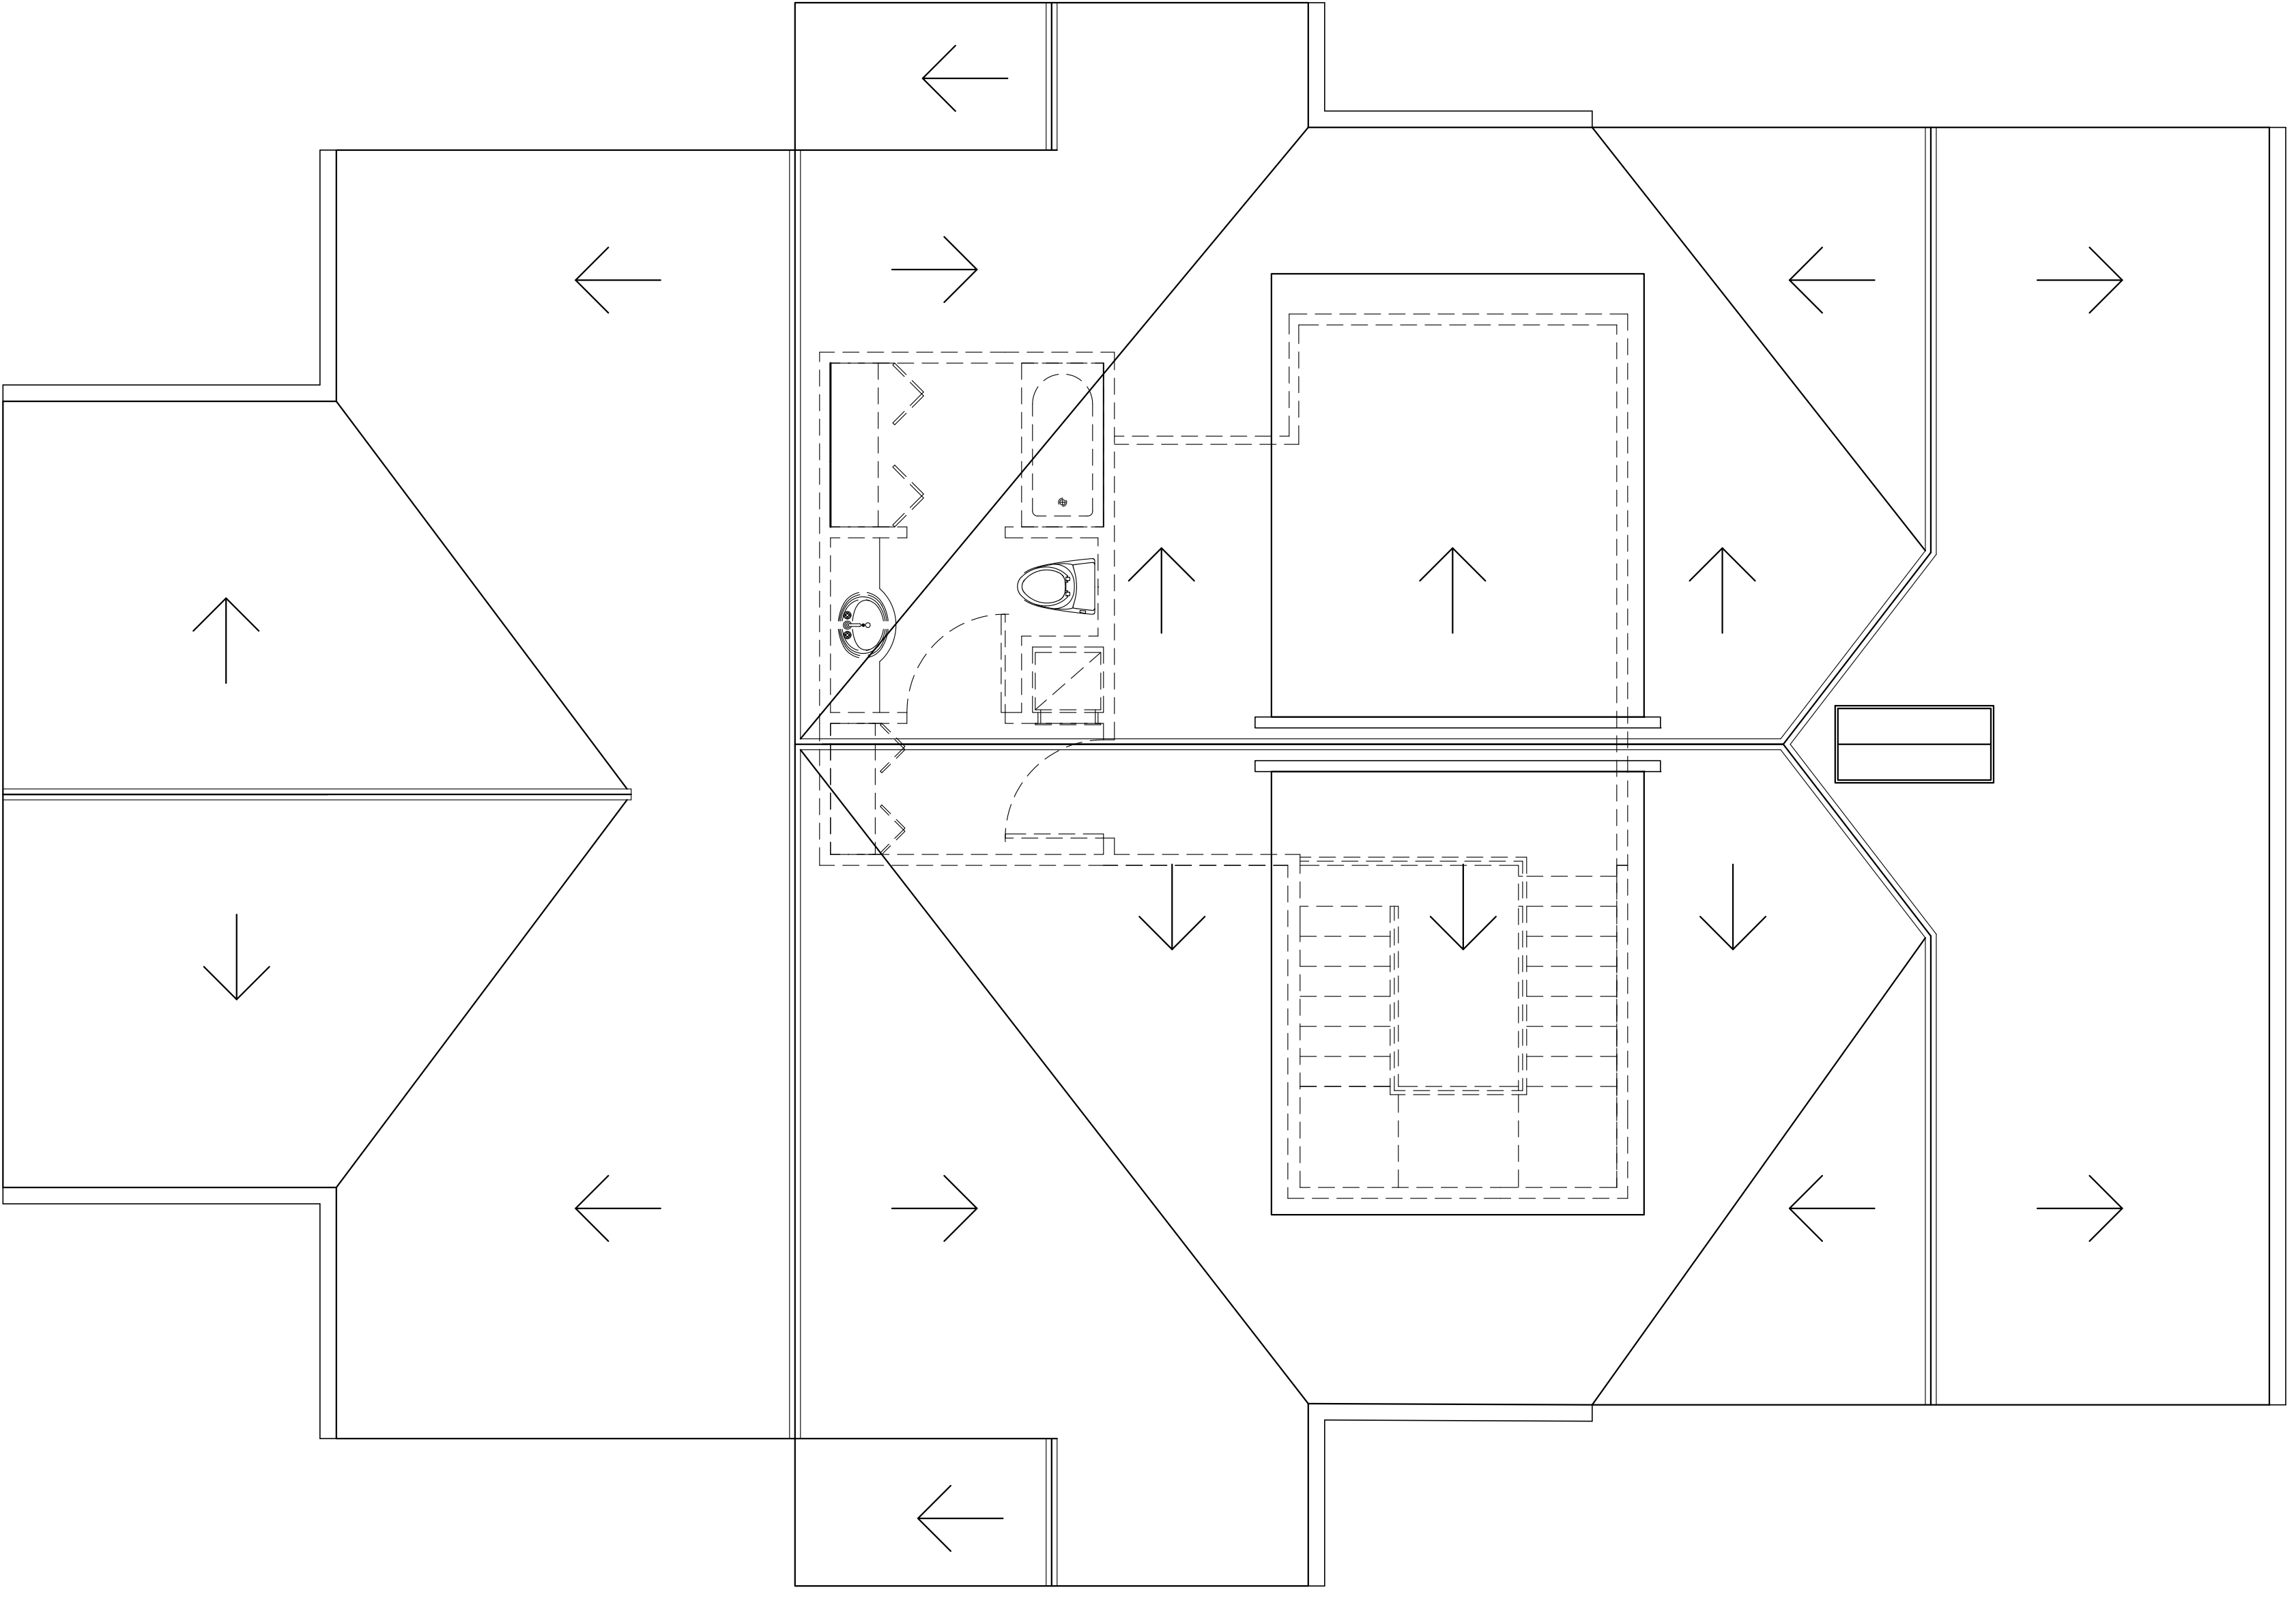

**Roof Plan**  
 Scale: 1/4" = 1'-0"

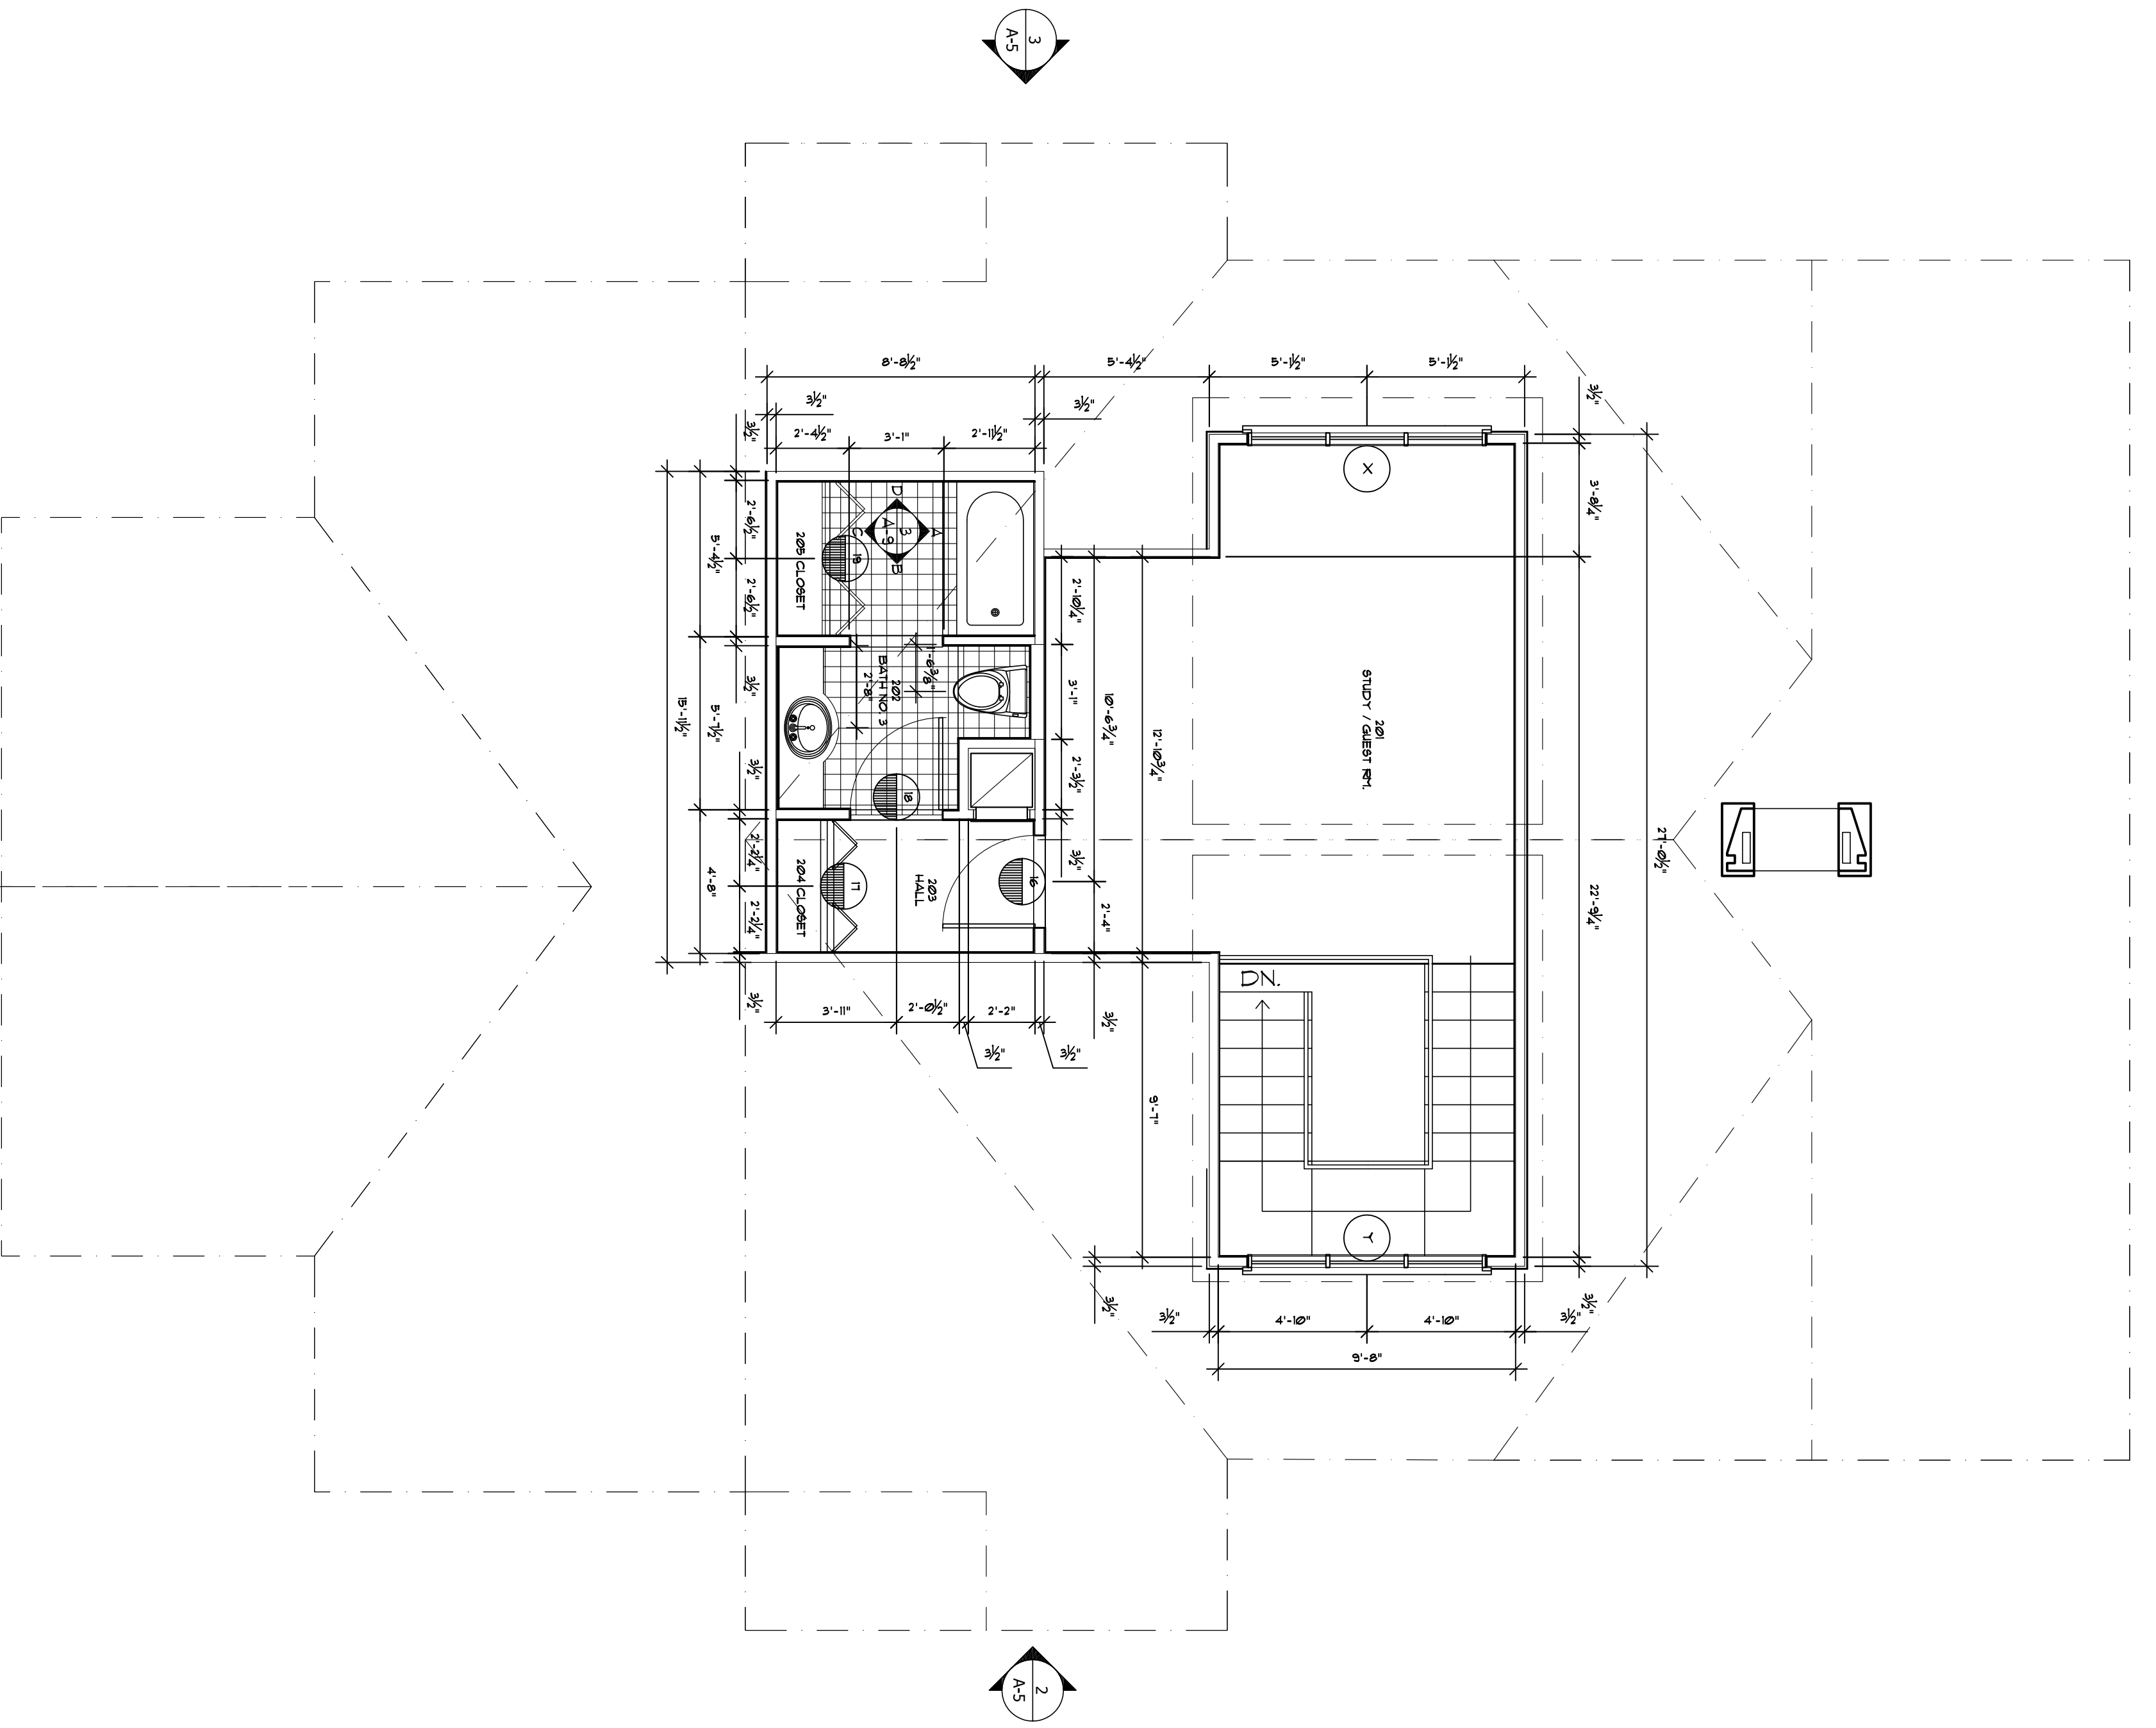 

**Second Floor Plan**  
 Scale: 1/4" = 1'-0"

