




PROJECT NAME
Strain Residence
Poplarville, Mississippi

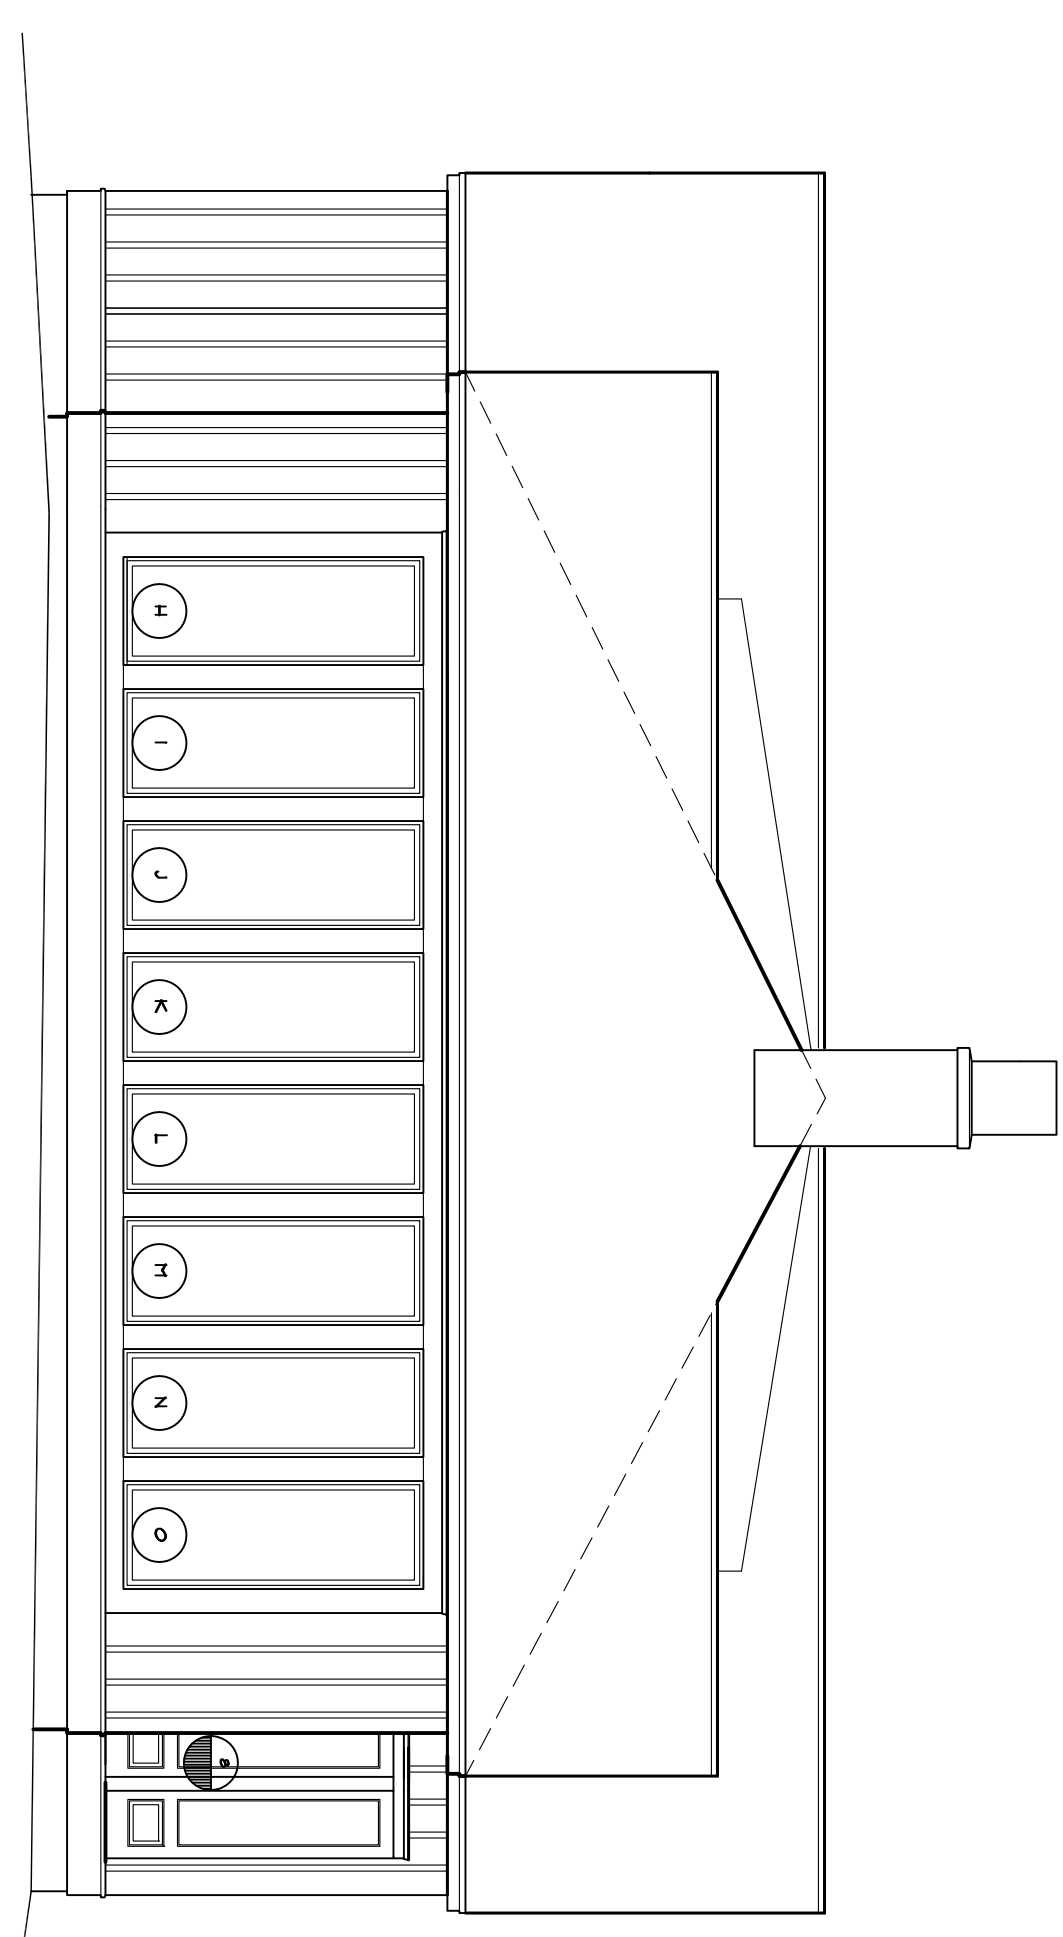


1 West Elevation

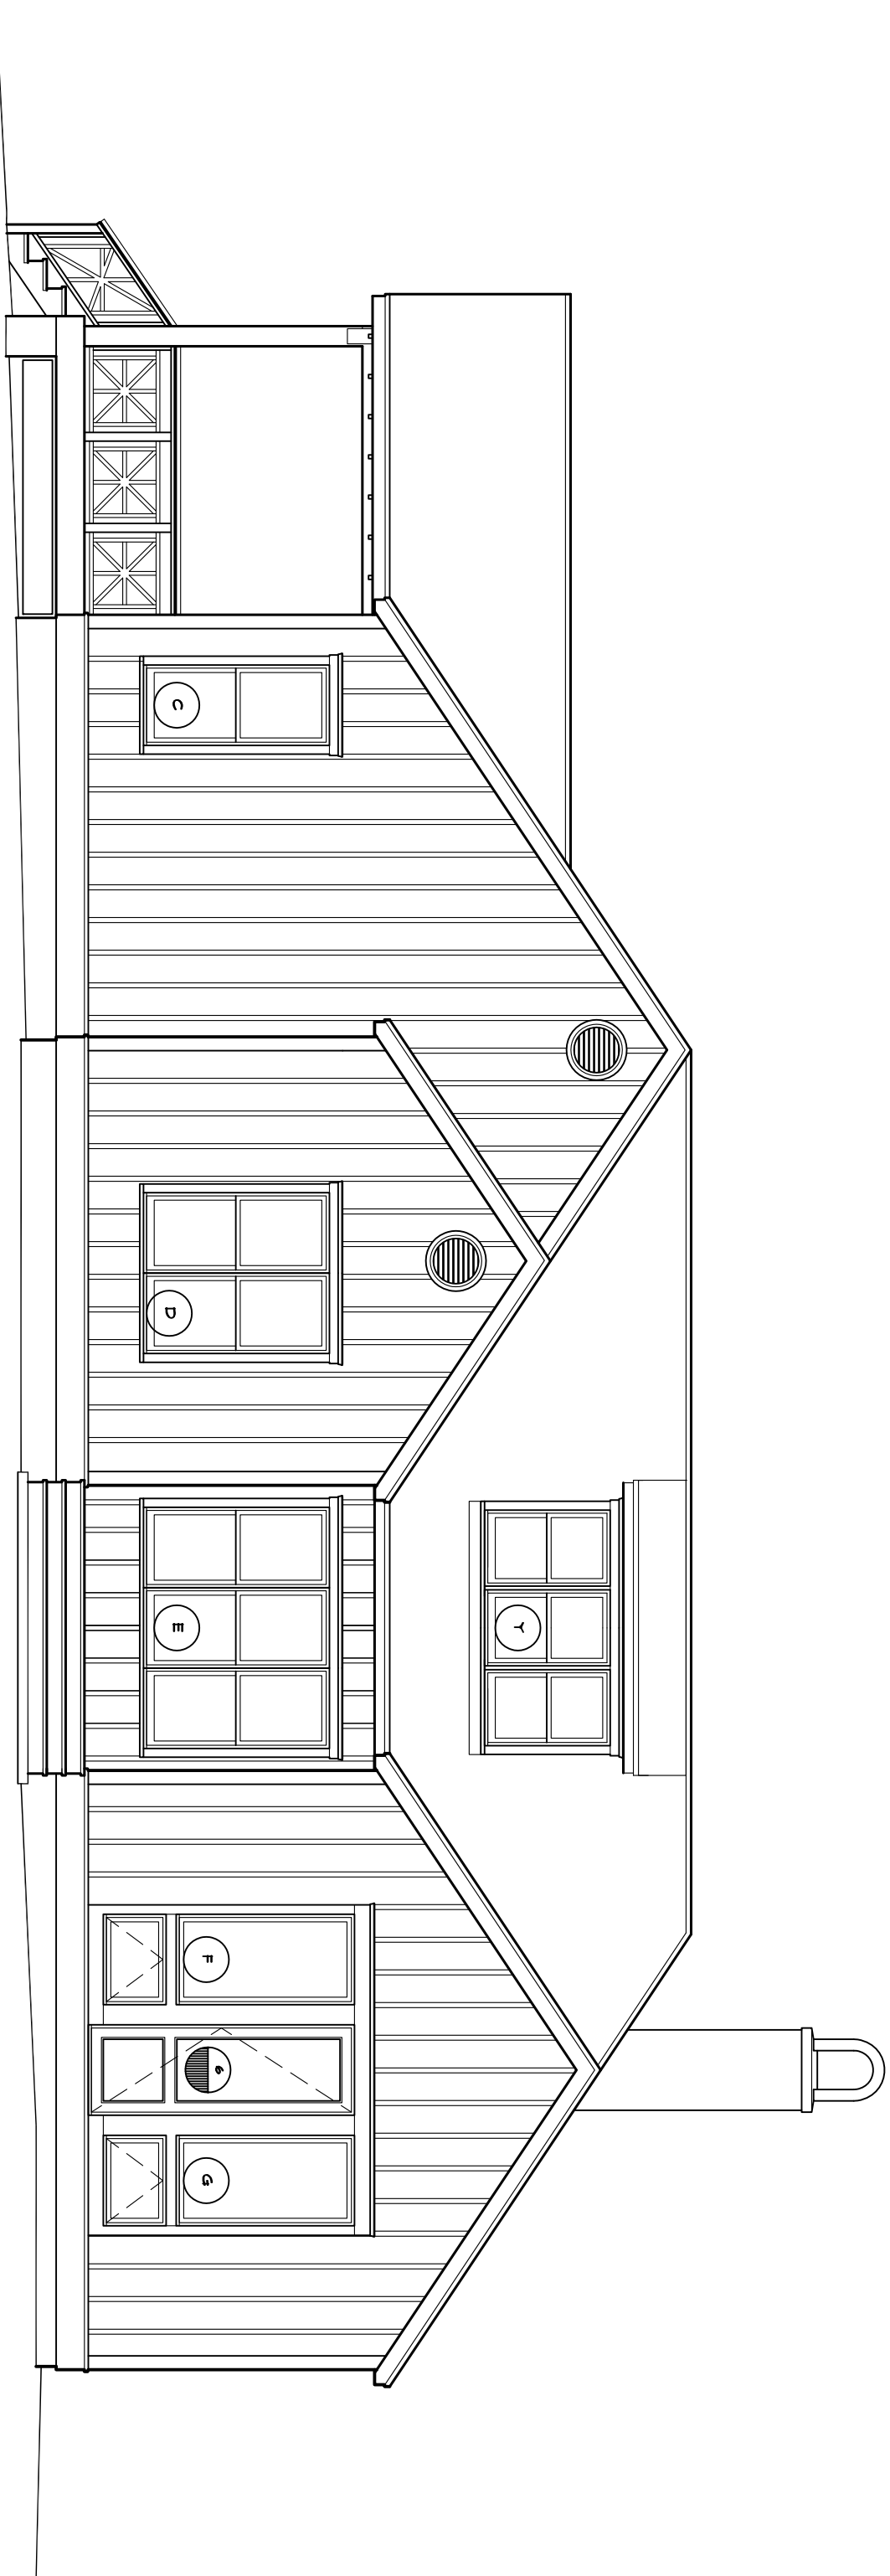

2 North Elevation

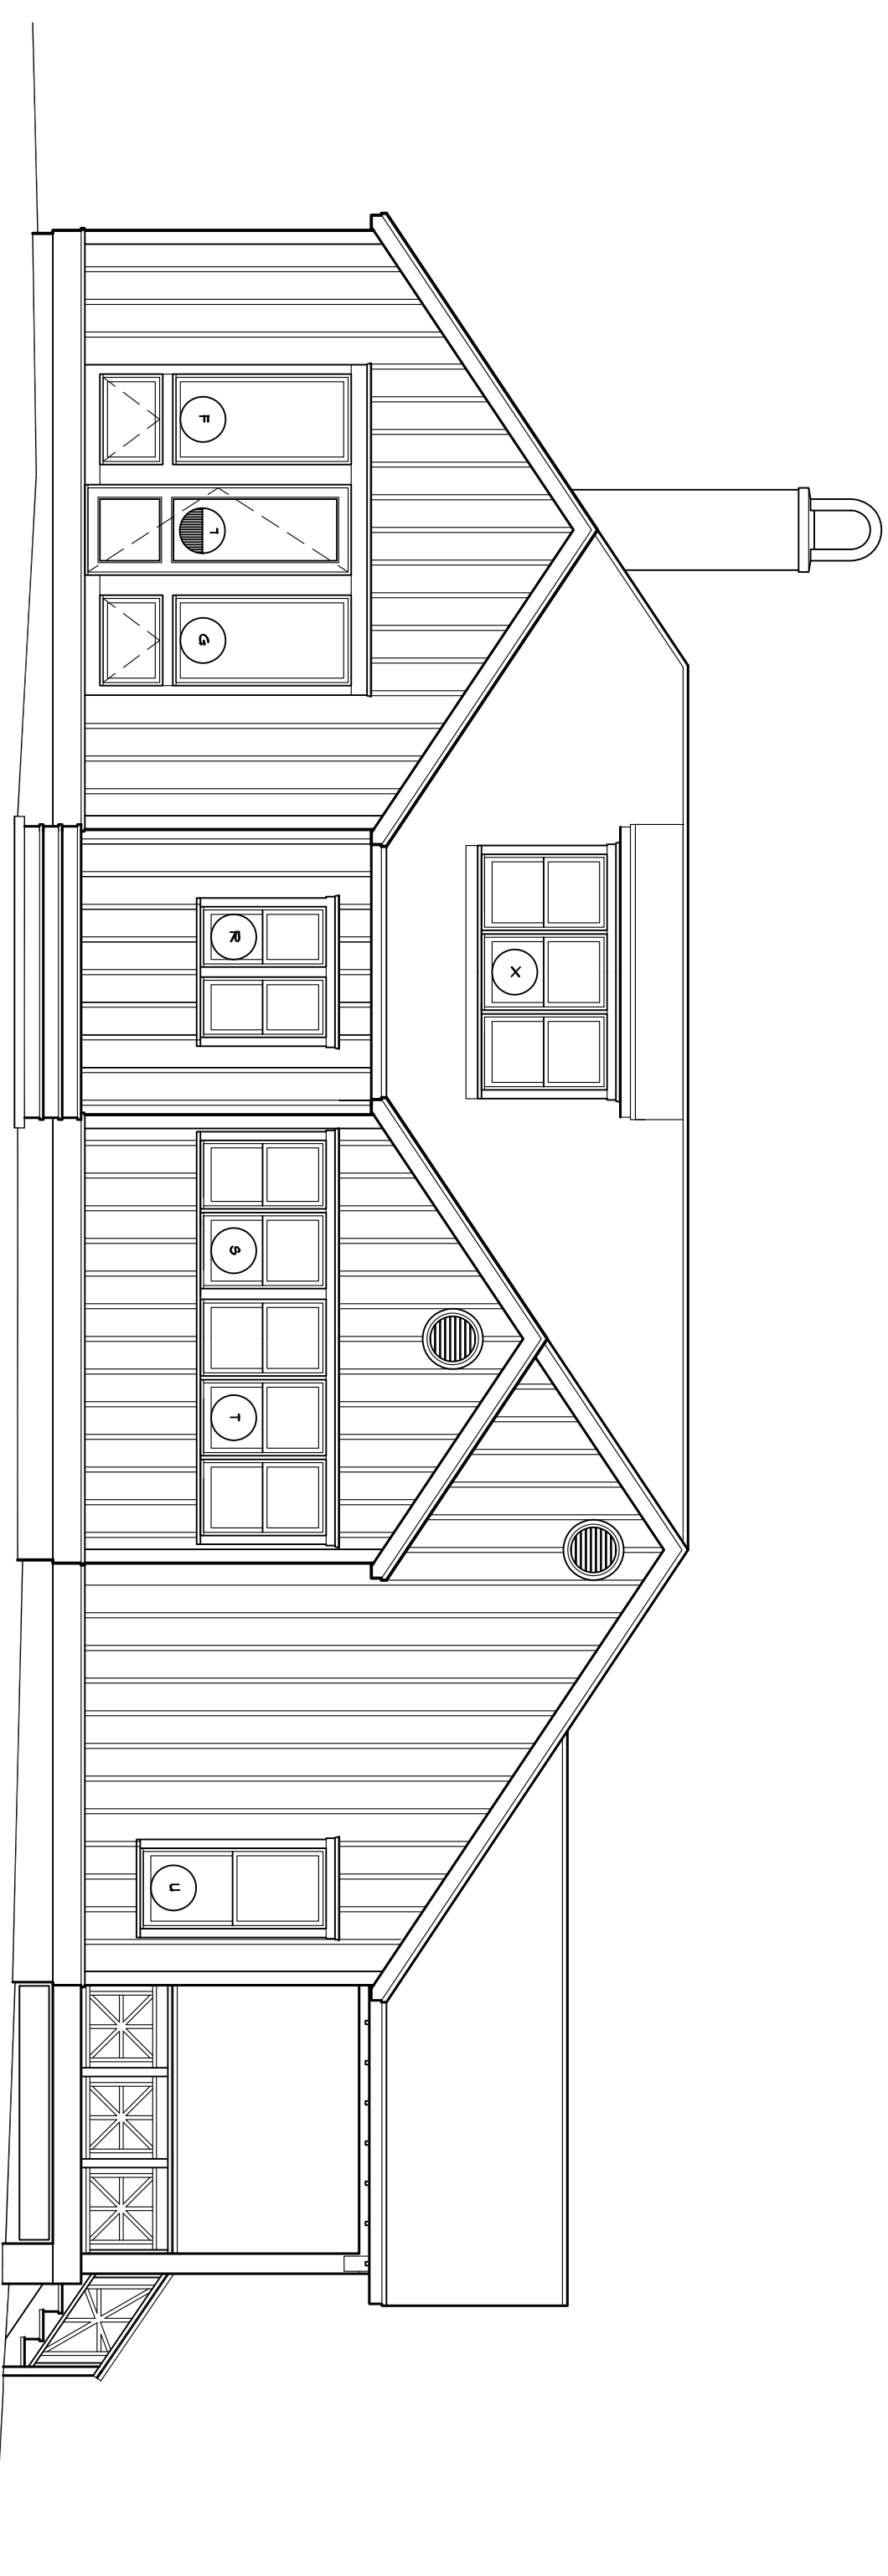

3 South Elevation

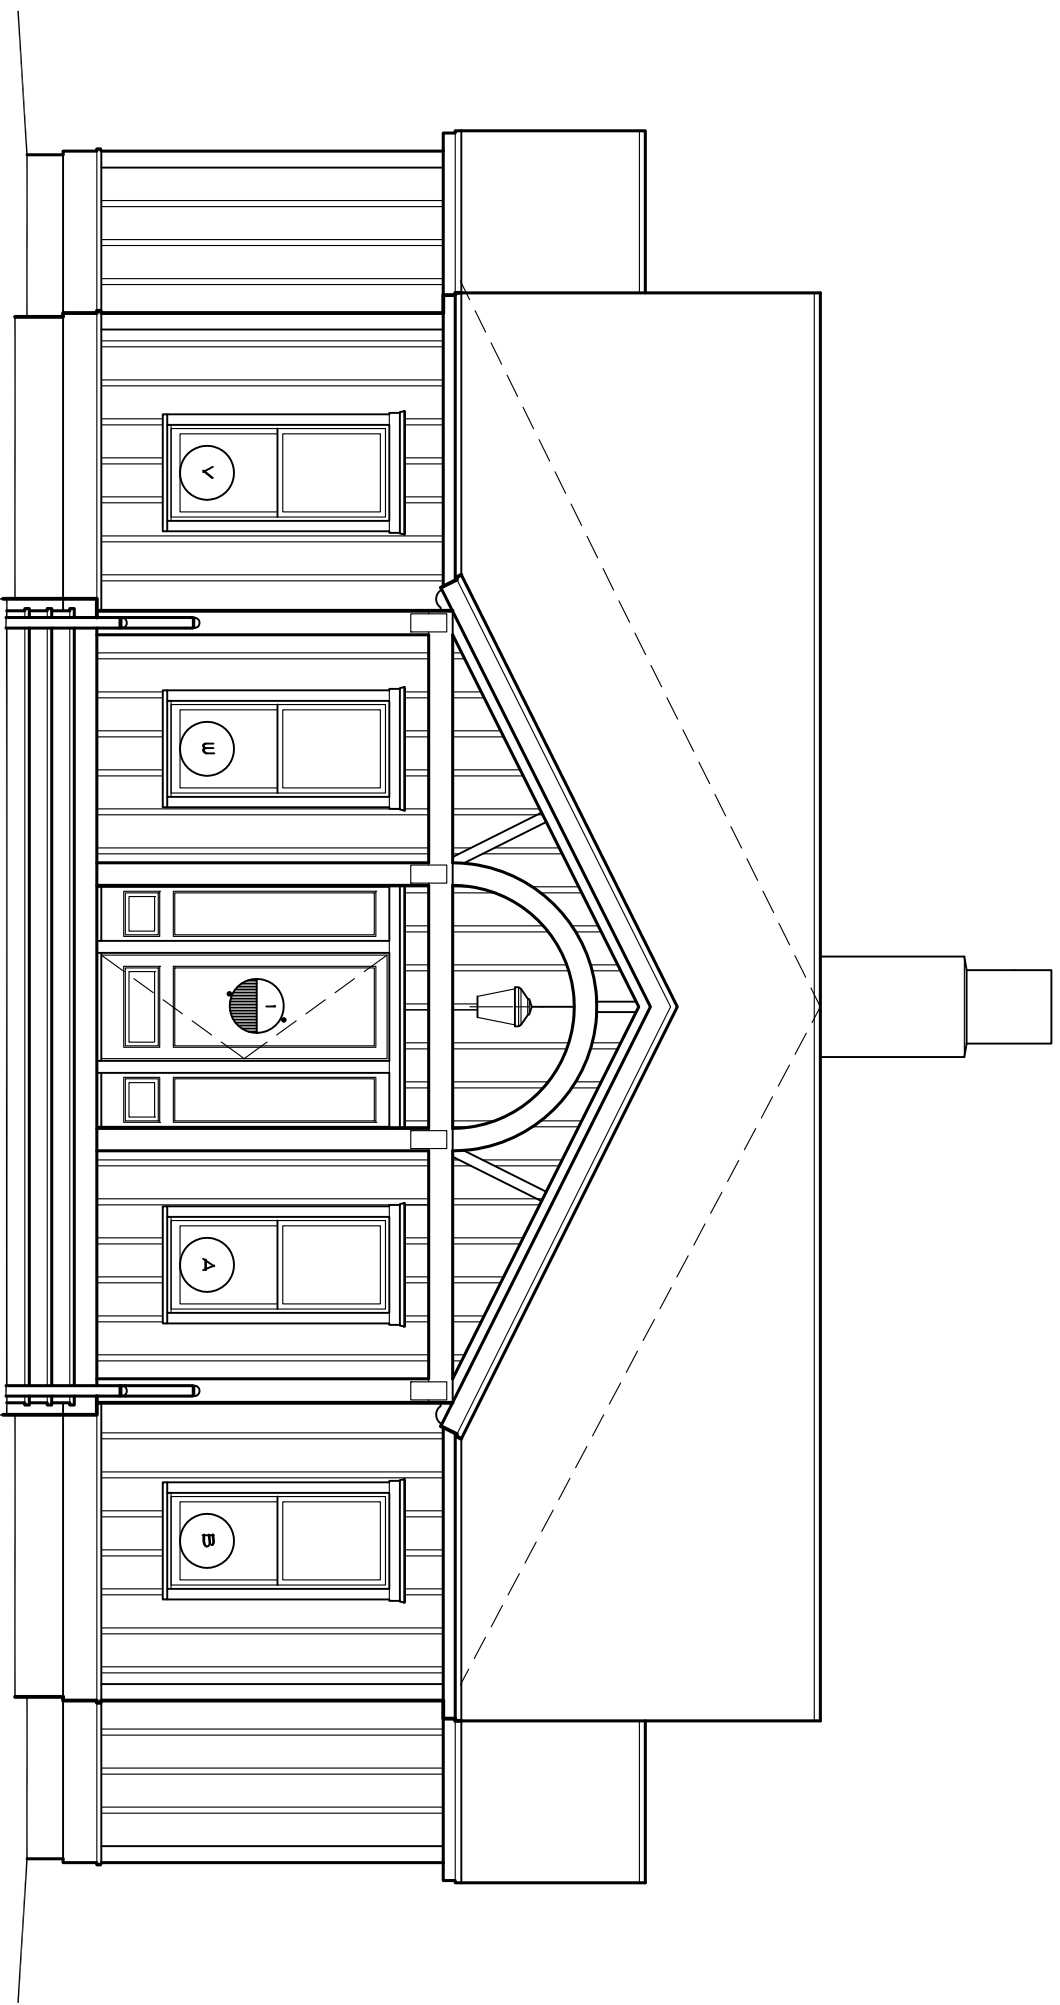

4 East Elevation

Elevations Scale: 3/16" = 1'-0"



These documents are the property of
 Bailey & Associates Architects LLC.
 Any duplication in whole or in part
 must be done with the written consent
 of Bailey & Associates Architects, LLC

© Bailey & Associates

PROFESSIONAL SEAL

SHEET TITLE

PROJECT NUMBER
 0149.11.07

DATE: August 05, 2008

DRAWN BY: R.E.B.

CHECKED BY:

REVISIONS
 No. Date By

SHEET

A-5

OF TOTAL SHEETS