

These documents are the property of  
 Bailey & Associates Architects LLC.  
 Any duplication in whole or in part  
 must be done with the written consent  
 of Bailey & Associates Architects, LLC

© Bailey & Associates

PROFESSIONAL SEAL

SHEET TITLE

PROJECT NUMBER  
 0149.11.07

DATE: August 05, 2008

DRAWN BY: R.E.B.

CHECKED BY:


REVISIONS  
 No.      Date      By

SHEET

**A-6**




OF TOTAL SHEETS

PROGRESS DRAWINGS FOR PRICING ONLY

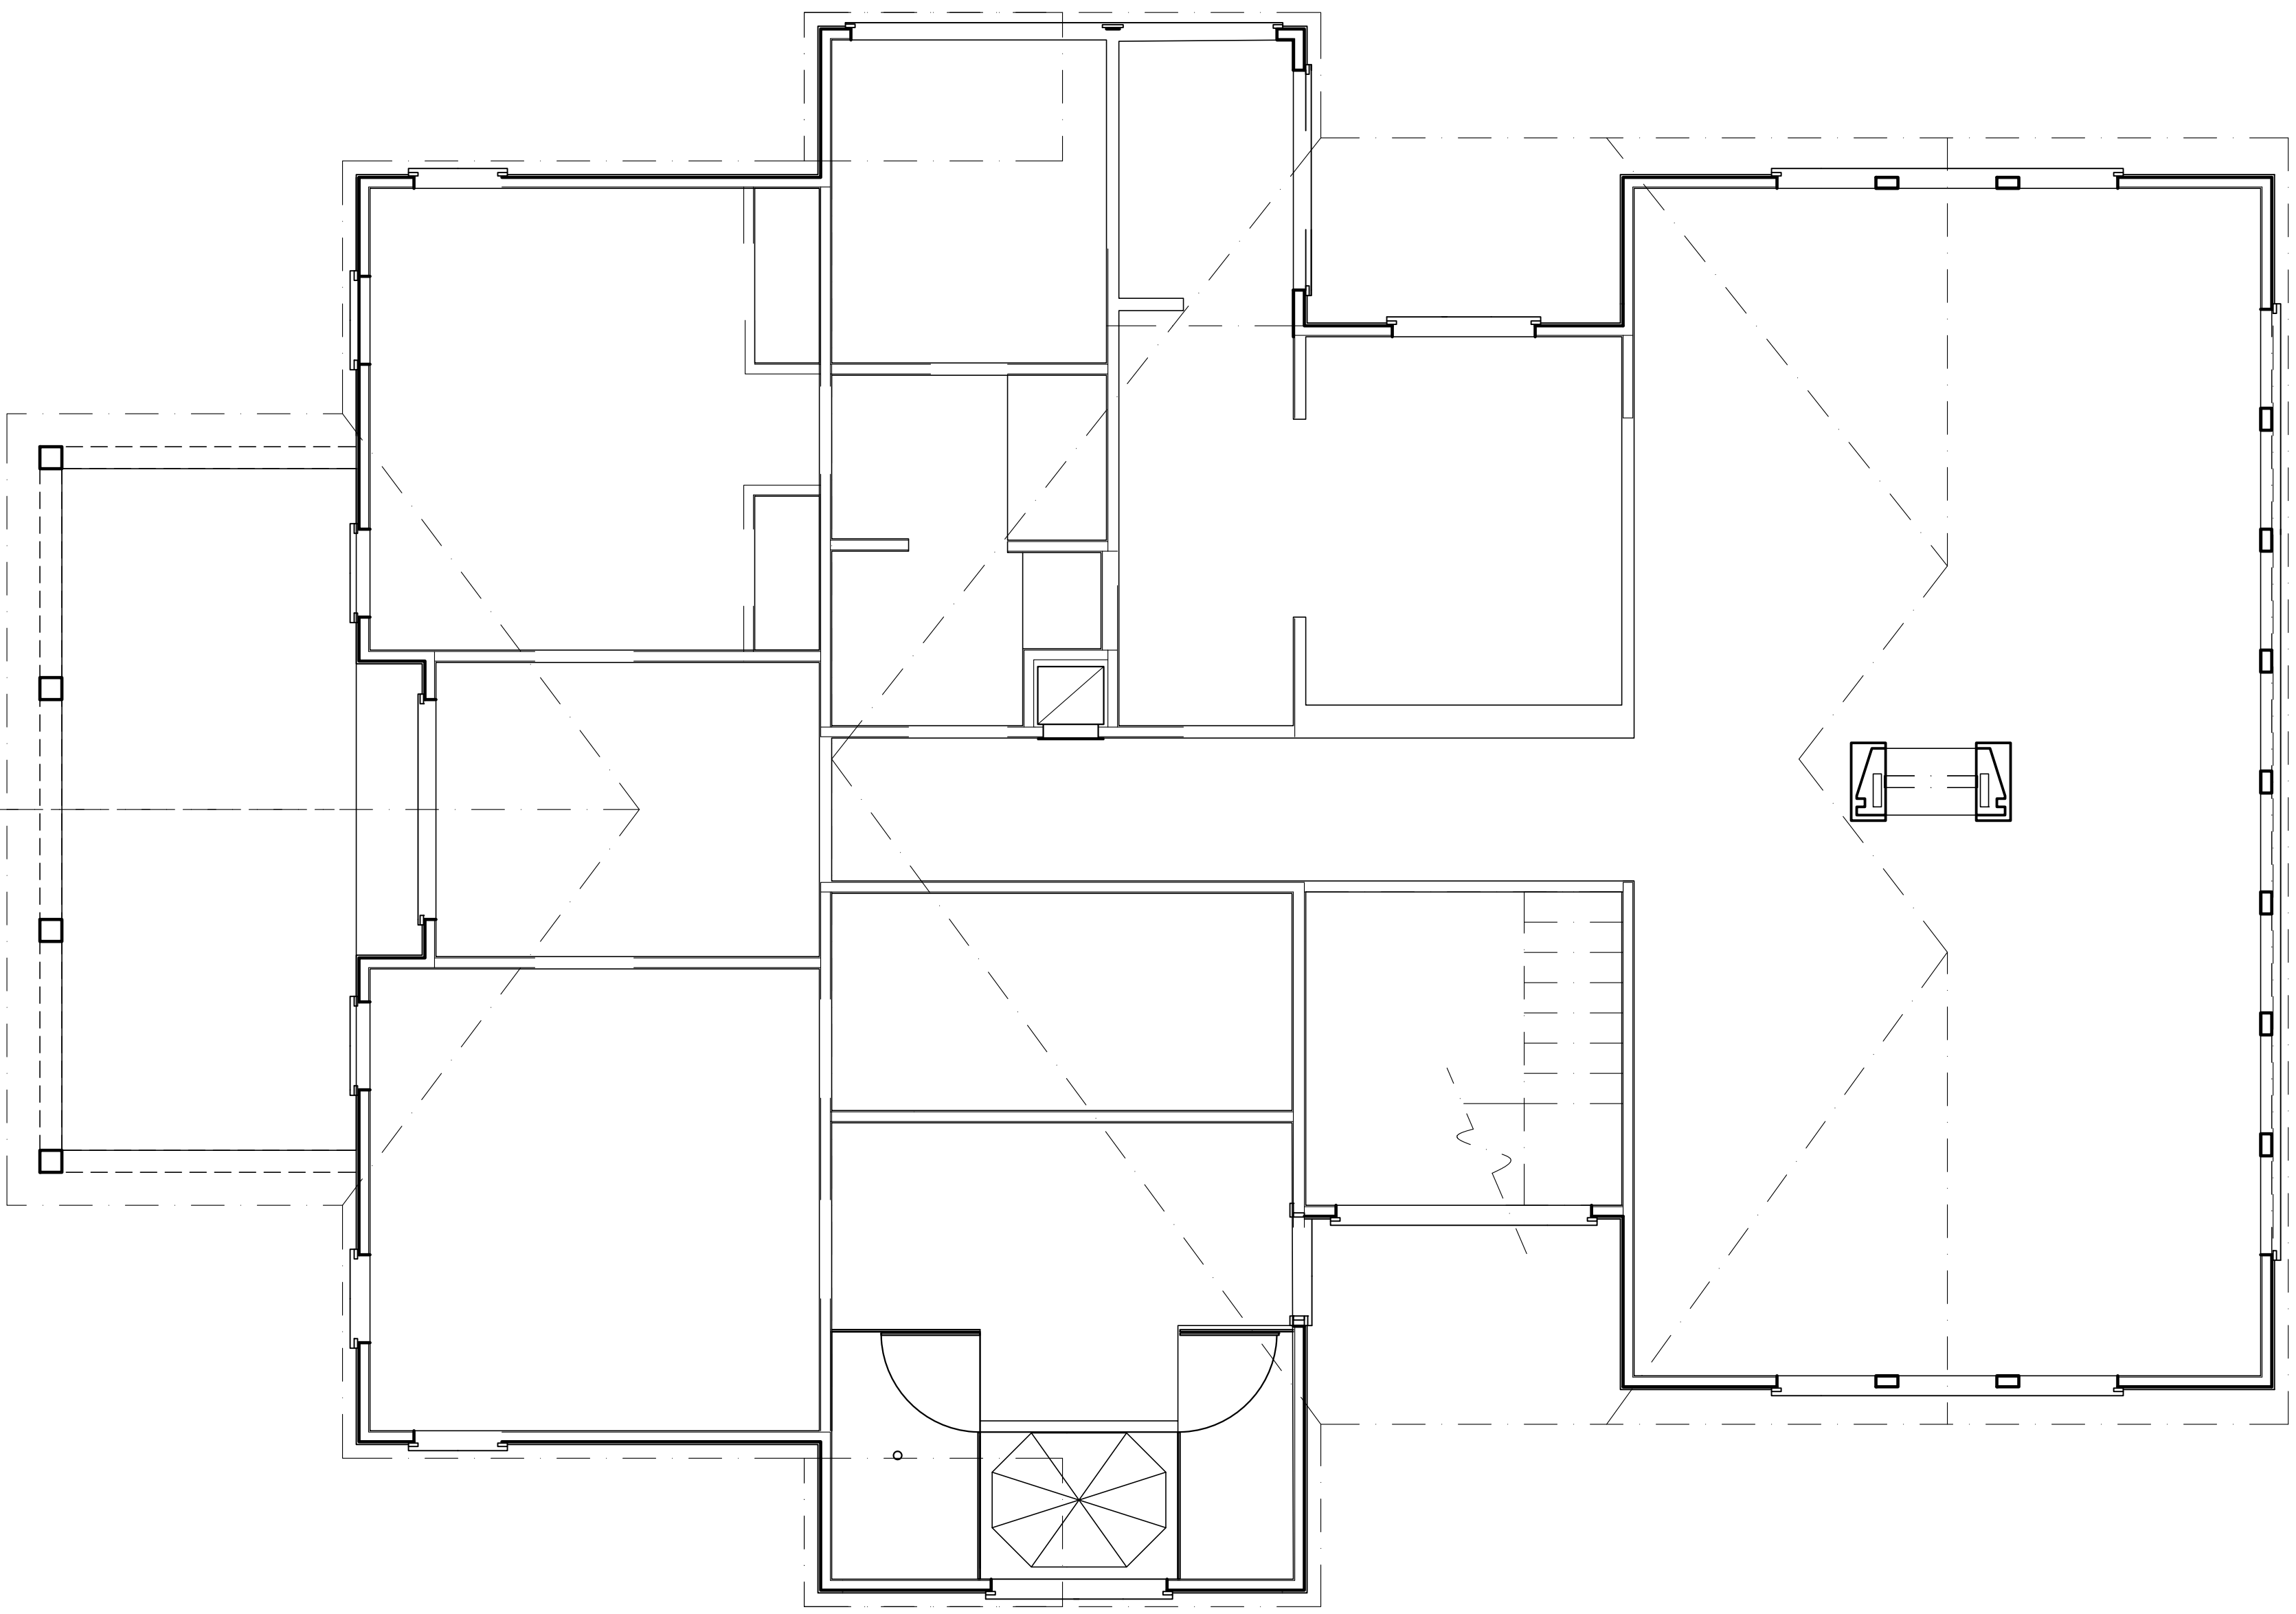

First Floor Reflected Ceiling Plan

Scale: 1/4" = 1'-0"

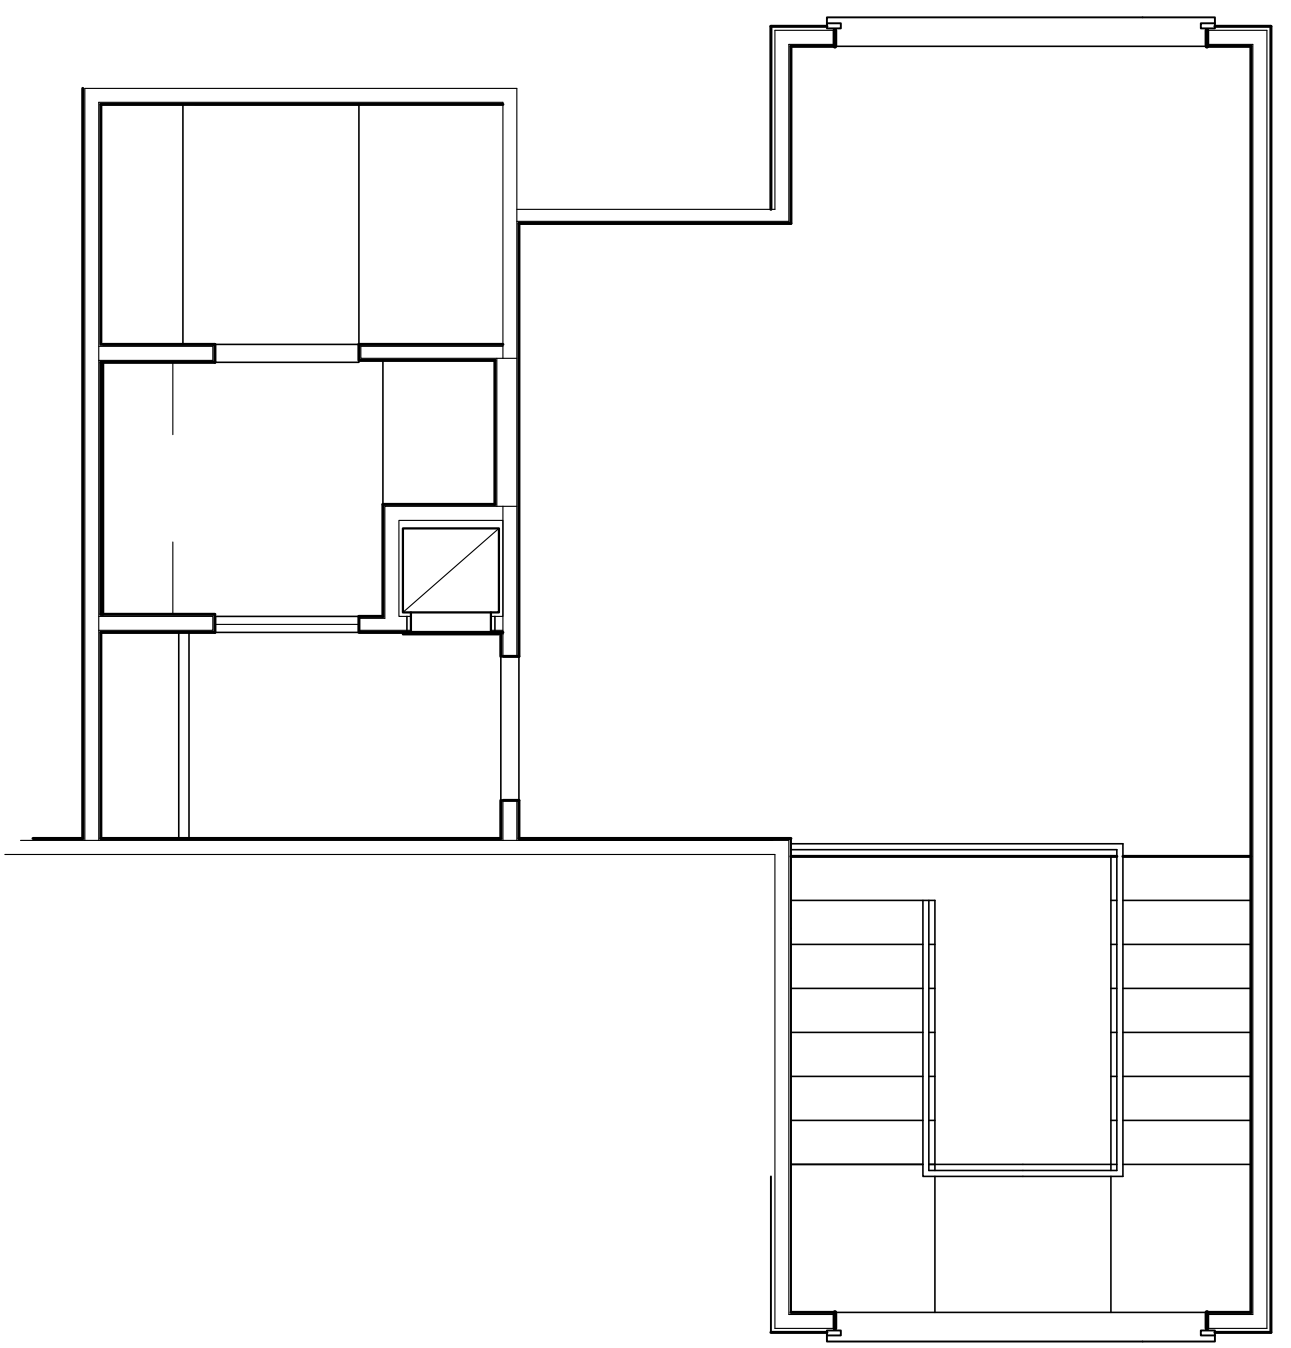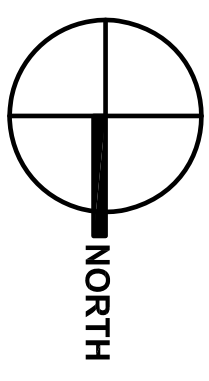 

Second Floor Reflected ceiling Plan

Scale: 1/4" = 1'-0"

