



LEFT SIDE ELEVATION
SCALE - 1/8" = 1'-0"

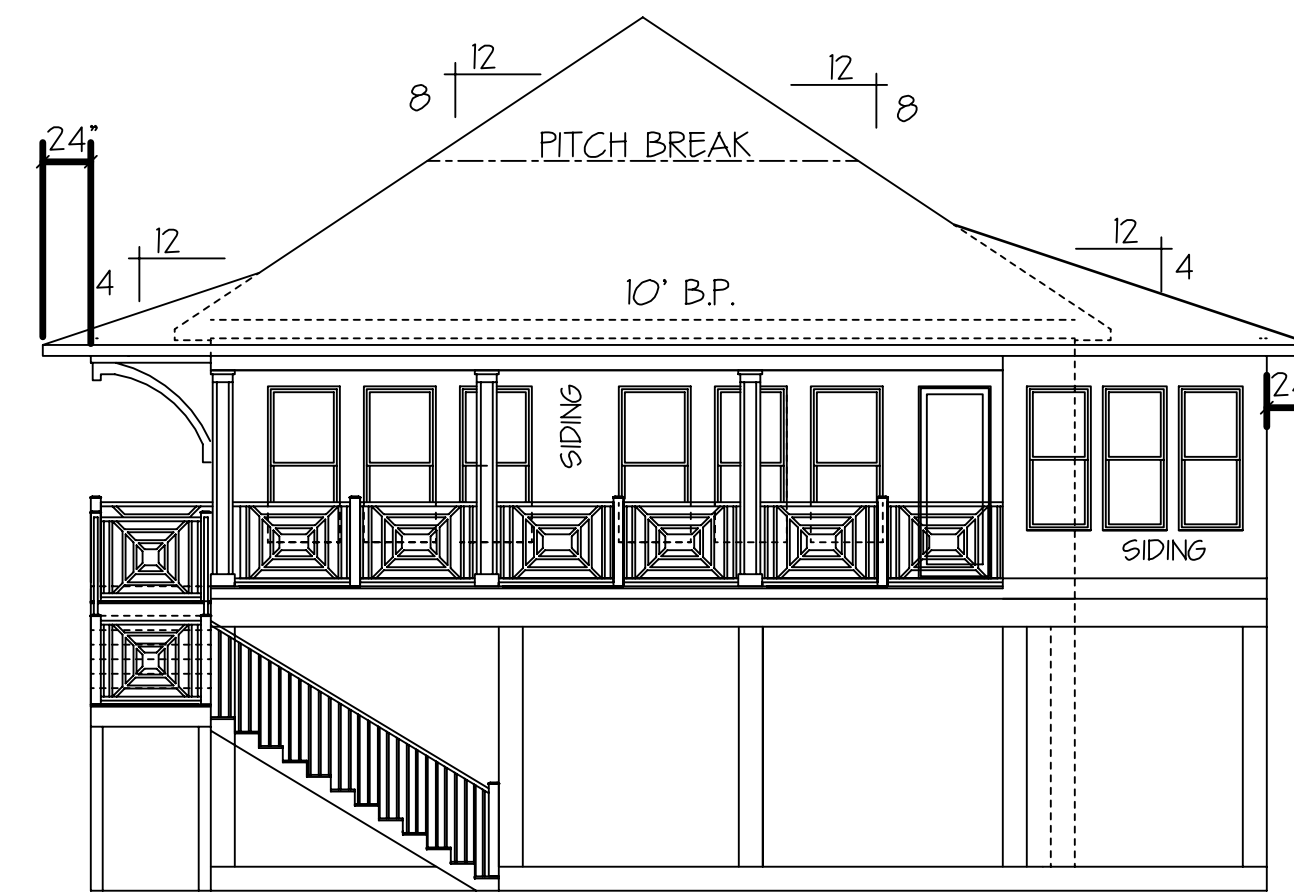

REAR ELEVATION
SCALE - 1/8" = 1'-0"

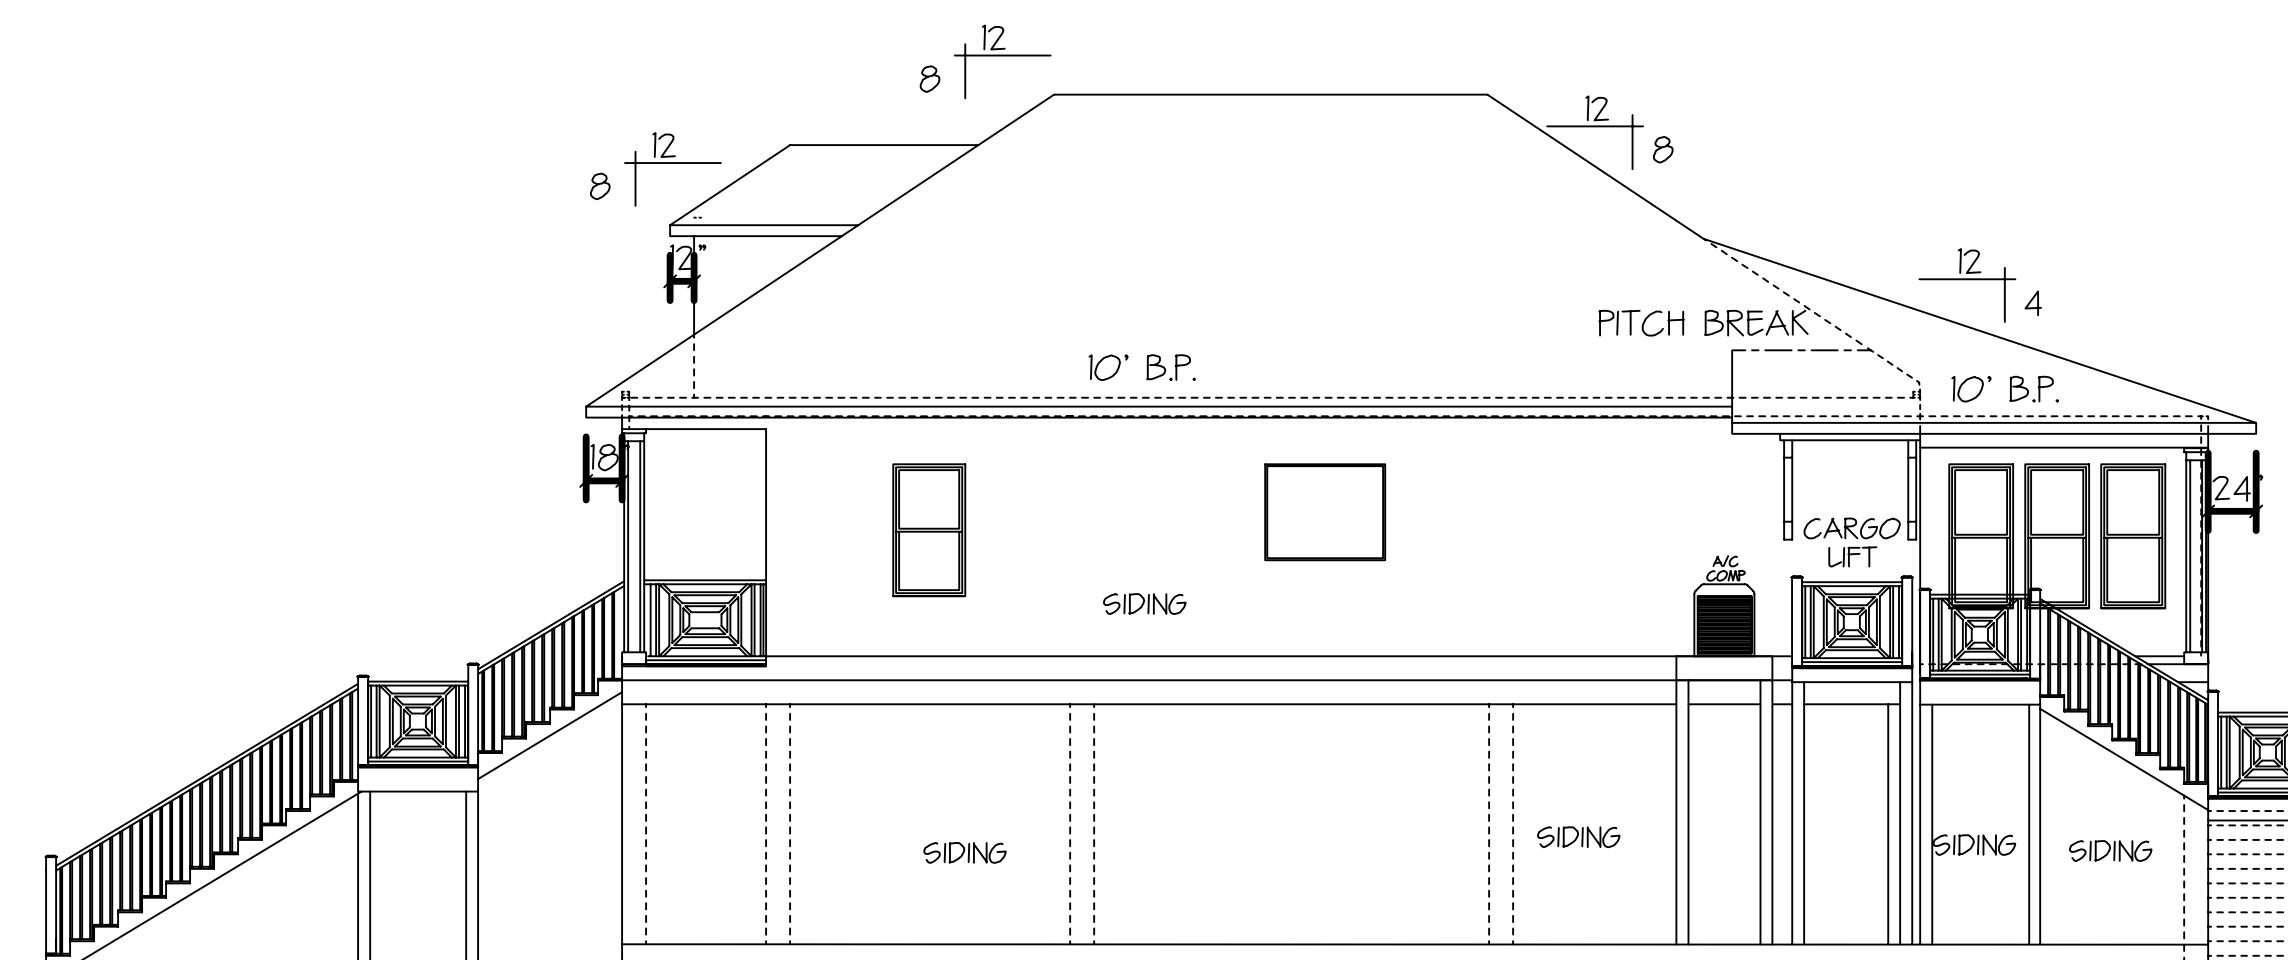

RIGHT SIDE ELEVATION
SCALE - 1/8" = 1'-0"

ADDITIONAL ELEVATIONS

PLANS FOR:
ANTHONY & AMELIE PIZZA
34355 HWY 433
ST. TAMMANY PARISH, LA

DesignTech DATE
4-21-23
Residential Planners, Inc.
St. Tammany Parish, LA.
COVINGTON 985-871-7211 SLIDELL 985-847-0600

CODE	LIVING	AREA U. B.	INDEX
B5	2148	2760	12500

DESIGNED BY	FINISHED BY	CHECKED BY
DMH	JMC	~

© Copyright 2023, an unpublished work by DesignTech Residential Planners, Inc.
ALL RIGHTS RESERVED.

EMAIL: houseplans@designtechusa.com

Although every effort has been made in preparing these plans, the contractor must check all details for accuracy or errors and be responsible for same. Purchaser assumes the risk of any errors, omissions or mistakes during construction due to the fact that DesignTech does not perform field supervision nor select building materials subcontractors and/or products/equipment. All notes, specifications and other information on the plans are included as instructed by and/or with the approval of Purchaser and without warranty of any kind whatsoever. PLANS HAVE BEEN PREPARED FOR USE BY KNOWLEDGEABLE AND EXPERIENCED, LICENSED CONTRACTORS. This drawing contains valuable, confidential, proprietary, trade secret information of DesignTech Residential Planners, Inc. No reproduction or other use of the drawing or any of its contents is permitted without consent of DesignTech Residential Planners, Inc.

A-4