

WINDOW SCHEDULE					
PKT	SIZE	LITE	DESCRIPTION	HPD	HT
A	4'-0"	4'-0"	6011 VNR	HT	7'-0"


DOOR SCHEDULE					
PKT	SIZE	THR	DESCRIPTION	HPD	HT
1	3'-0"	60/B	LITE (ALL GLASS)	HT	EXT
2	3'-0"	60/B	PANELED FRAME	HT	EXT
3	3'-0"	60/B	GLASS LITE (GLASS PANELS)	HT	EXT

HEADER SCHEDULE--SLAB FOUNDATION							
PKT	SIZE	TRIMMER	JACK	KING	TOP PL	SOLE PL	NOTES
H1	0'-4'-0"	(2) 2X10	1	1	TSP	ANCHOR	REINFORCEMENT BARS WITHIN 12" OF TOP OF GREENING BED. DRILL & EPOXY FILL. PROVIDE 1/2" DIA. ANCHORS TO BE SET INTO CONCRETE. PROVIDE 1/2" DIA. ANCHORS THROUGH SHEATHING TO FOUNDATION.
H2	4'-0'-0"	(2) 2X12	2	2	TSP	HH16 / SHD 10	EXTEND INTO SHEATHING.
H3	2'-0'-0"	L2X4	2	2	TSP	HH16 / SHD 14	EXTEND INTO SHEATHING.
H4	2'-0'-0"	L2X4	2	2	TSP	HH16 / SHD 14	EXTEND INTO SHEATHING.
H5	2'-0'-0"	L2X4	2	2	TSP	HH16 / SHD 14	EXTEND INTO SHEATHING.
H6	2'-0'-0"	L2X4	2	2	TSP	HH16 / SHD 14	EXTEND INTO SHEATHING.

HEADER NAIL SCHEDULE			
DESCRIPTION	NO. OF COMMON FACE NAILS	NO. OF SPACING NAILS	3" O.C. / EDGES (FACE NAILED)
HEAD TO HEAD	6d	10d	6" O.C. / FIELD

NOTE - ALL HDRS TO HAVE SOLID BLOCKING

FLOOR PLAN NOTES	
1	1'-4" x 1'-8" BRICKS w/ FLOW BY WALL
2	6" WOOD JOIST RAISED TO 2'-0" w/ 2" BRICK V. JOIST BRICK LAY
3	TRYPAL - 2" MIN. THICKNESS w/ 1/2" DIA. ANCHORS TO CONCRETE
4	L-2 BRICKS w/ 2" MIN. BRICKS
5	6" x 12" x 12" V. JOIST BRICKS
6	L-2 BRICKS w/ 2" MIN. BRICKS
7	TRYPAL - 2" MIN. THICKNESS w/ 1/2" DIA. ANCHORS TO CONCRETE
8	GLASS LITE w/ 6" x 6" x 1/2" BRICKS

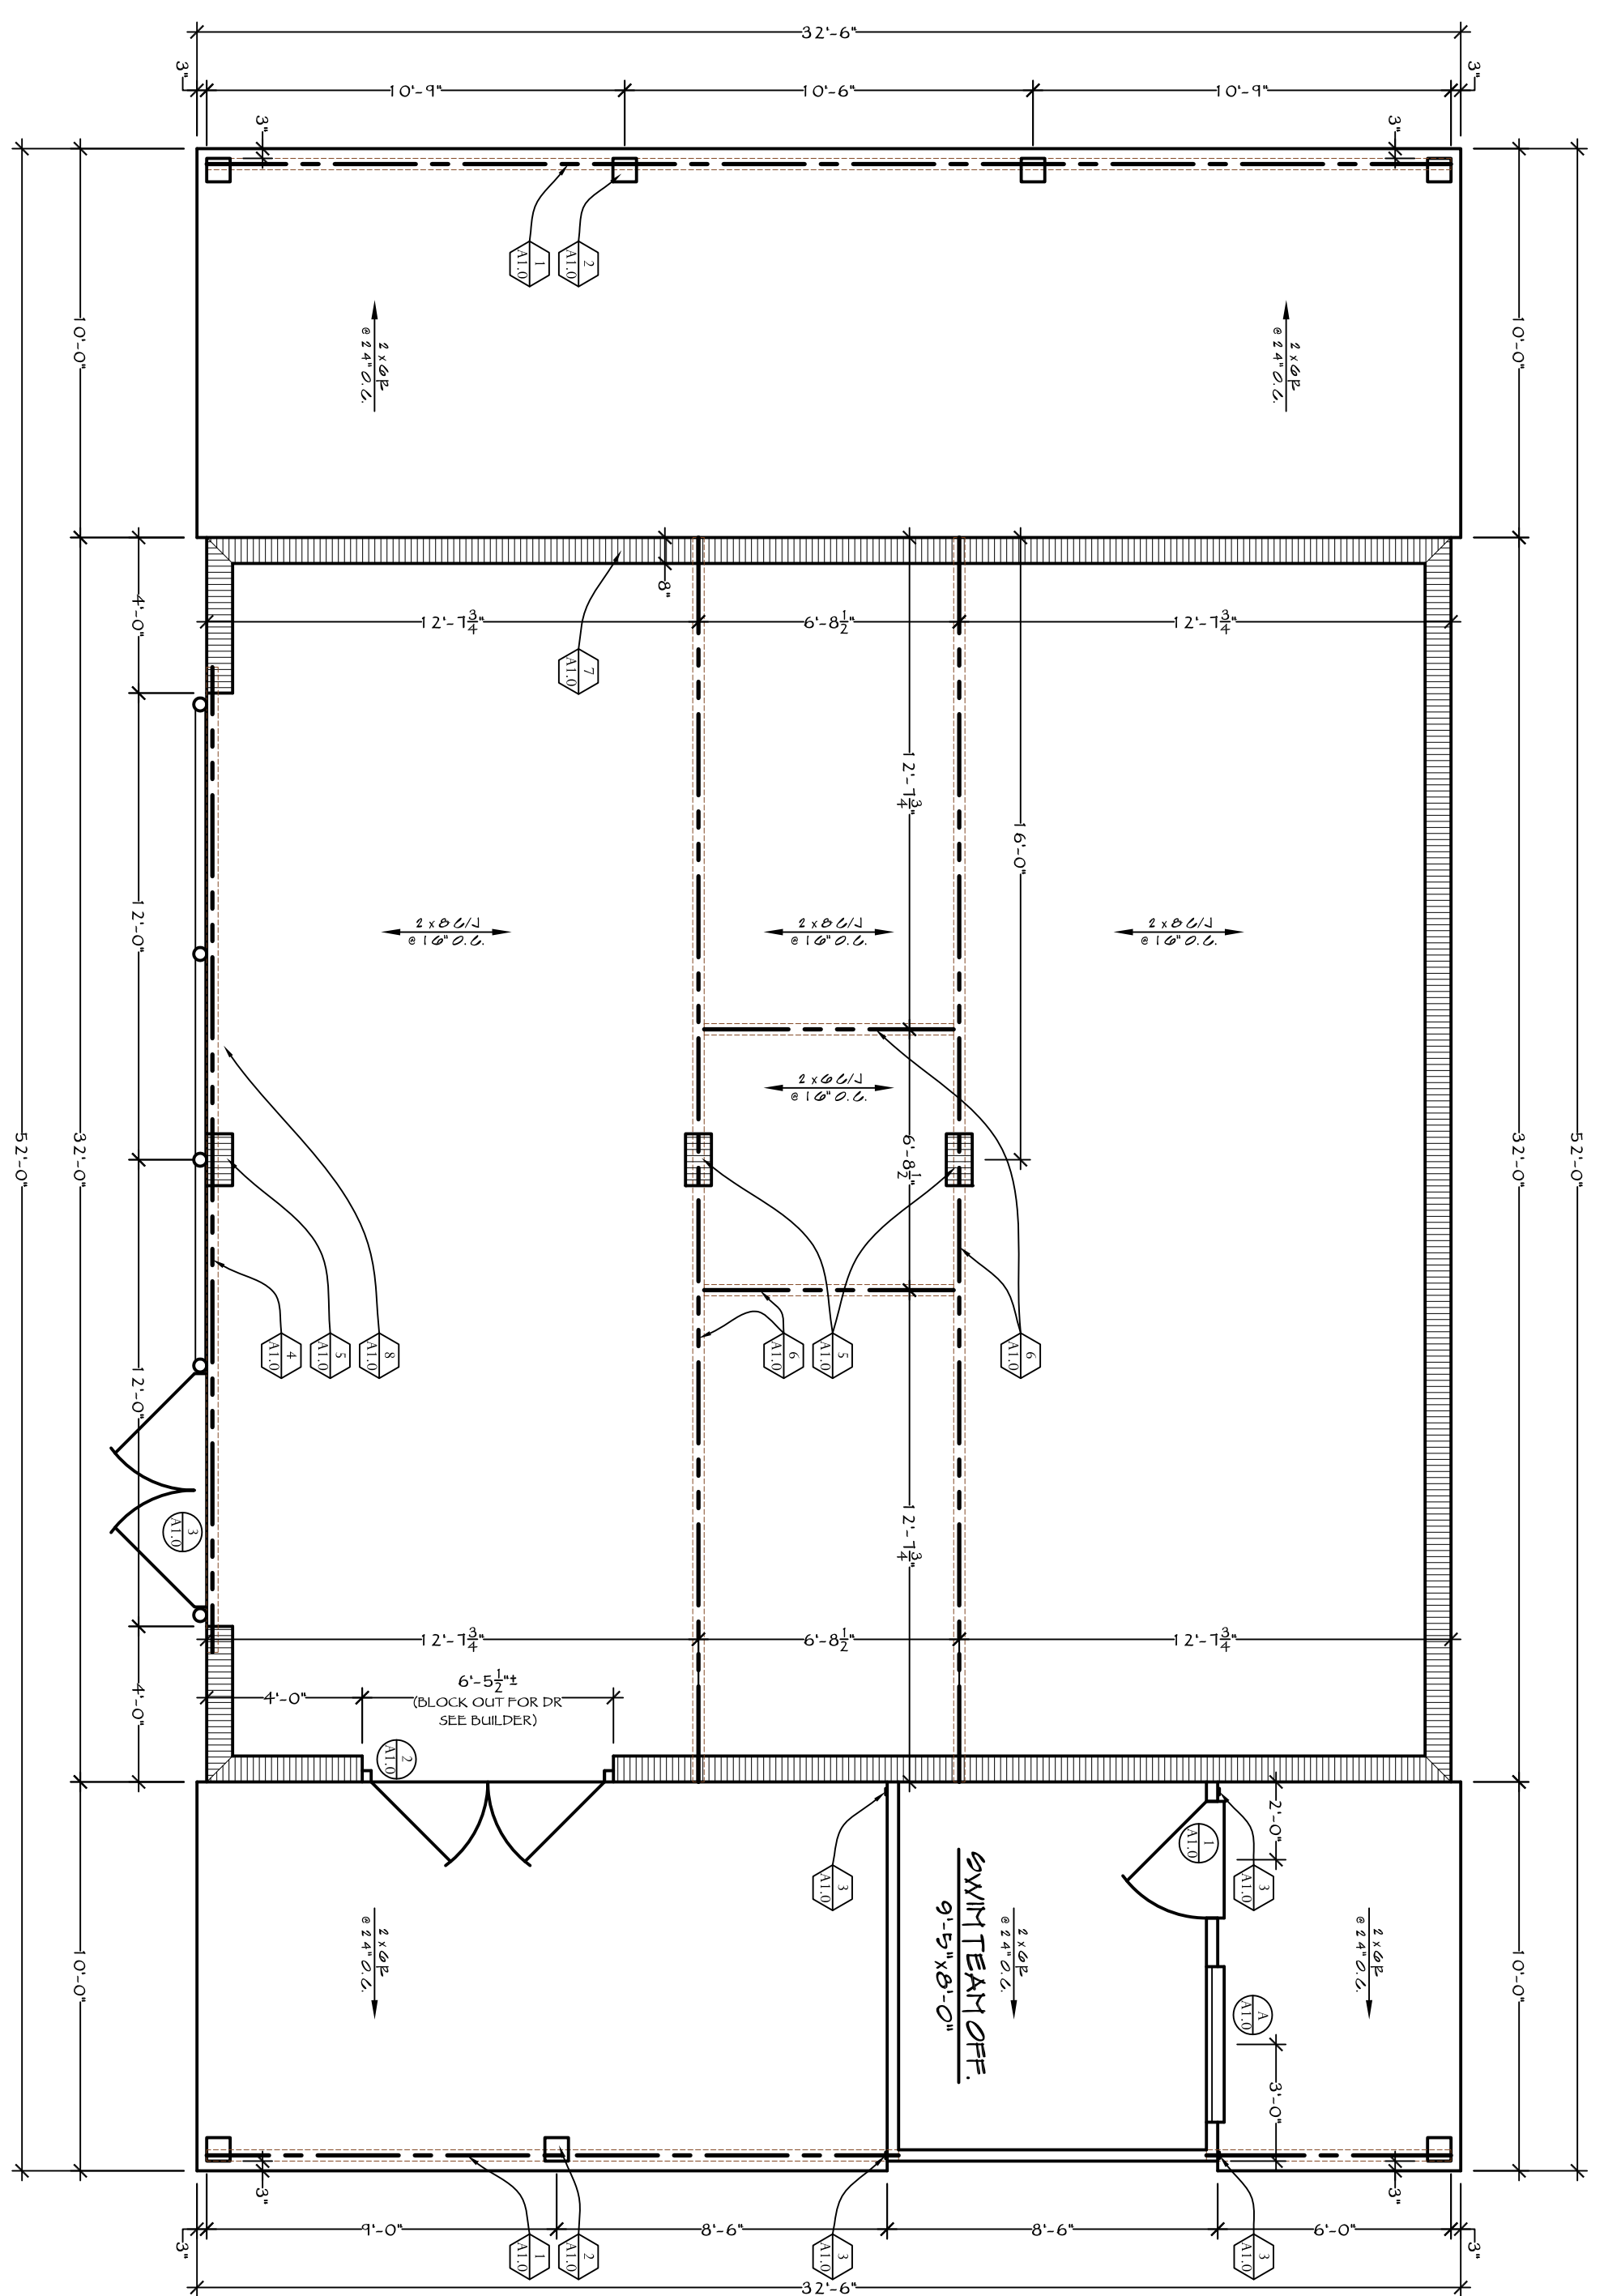

FLOOR PLAN

MACALUSO
 home designs, inc.
 www.macaluso.com
 204 Village Circle • Suite 2 • Sibley, Louisiana 70458
 P: (985) 641-7168
 F: (985) 641-1859

CROSS GATES FAMILY FITNESS
 200 N Military Rd, Sibley, LA 70461

DATE: 10/13/2021
 SCALE: 1/8" = 1'-0"
 SHEET
 S.F. E.A.:
 S.F. L.R.: 1648
 SLAB:
A1.0