


**1 FLOOR PIER PLAN**  
SCALE: 1/4" = 1'-0"

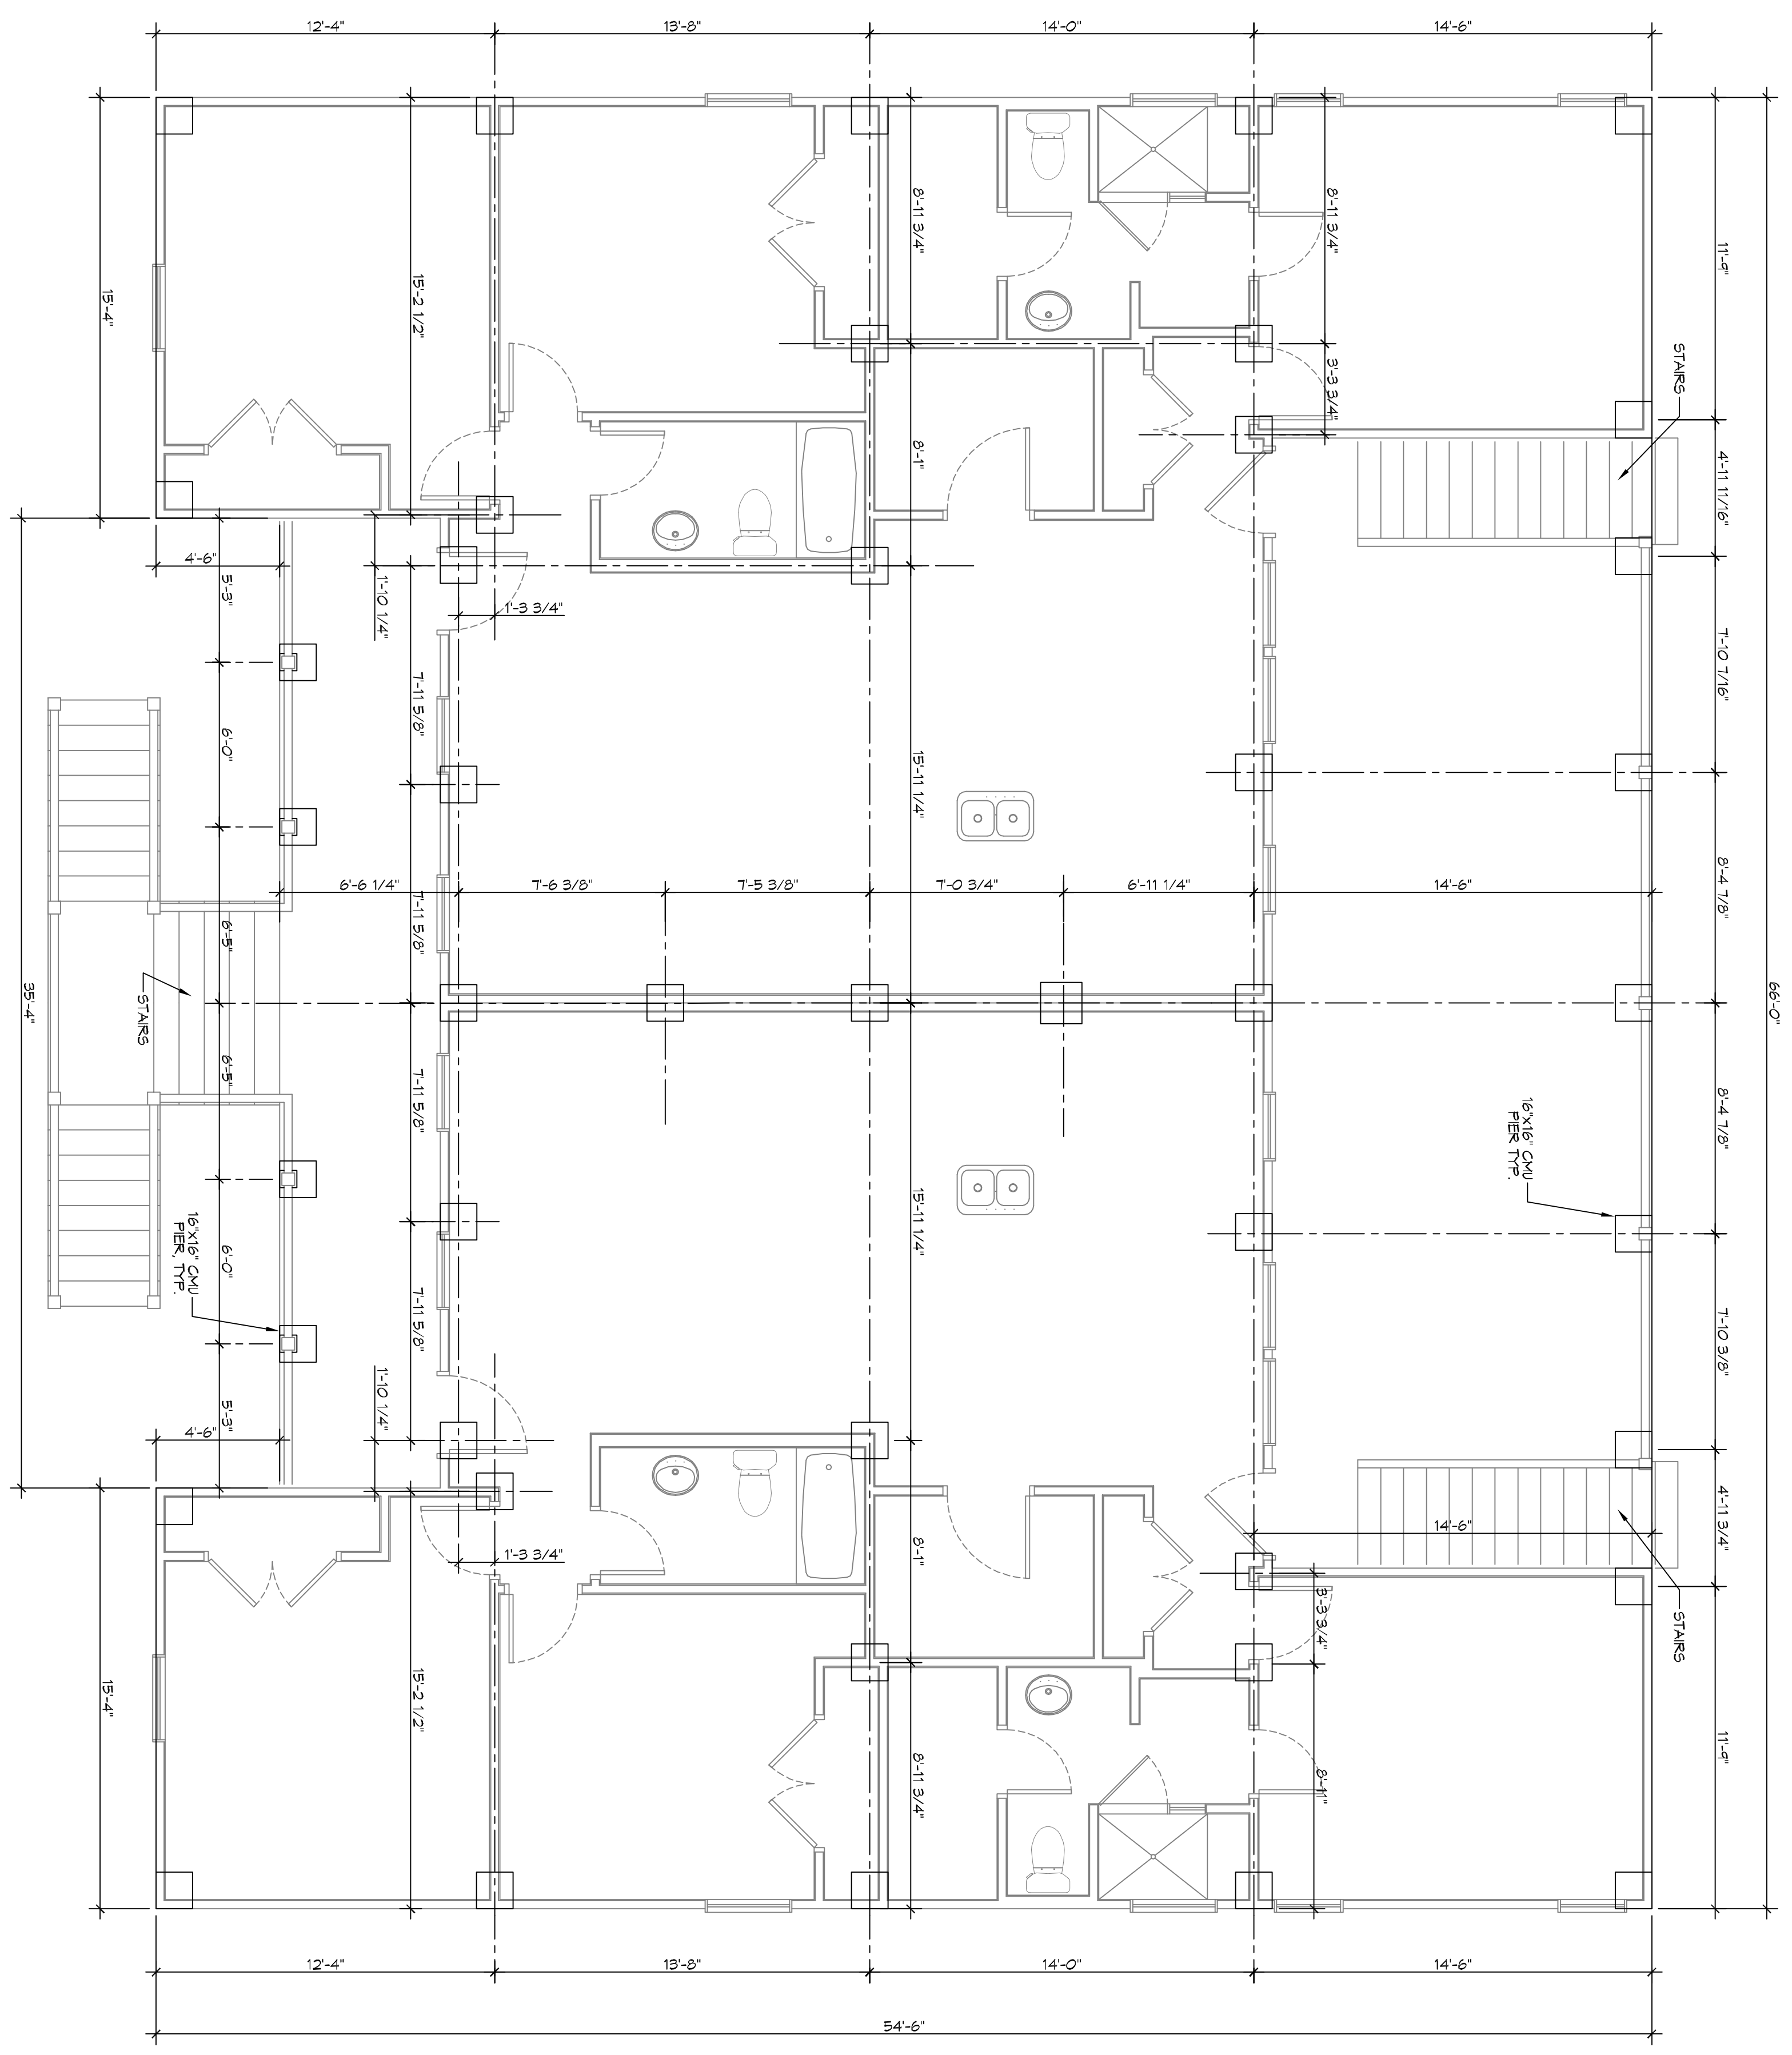

SHEET NO. **5101**

DRAWING NUMBER:  
SHEET TITLE:  
**FLOOR FRAMING PLAN**

**DENISE  
KEMZIA**  
LOT 80 PONCHATOLA AVENUE  
MADISONVILLE, LOUISIANA 70447  
JOB No: 2251 DATE: 12-06-16  
DRAWN BY: JTL CHECKED BY: BAM

The above drawings are specifications, designs and arrangements prepared by the engineer and shall remain the property of Dammon Engineering, Inc. No part thereof shall be copied, reproduced, or used in connection with any work or project other than the specific project for which they have been prepared and approved without written consent of Dammon Engineering. Please contact with those drawings or specifications shall constitute a contract. If you have any questions, please contact the engineer at the address above.

SEAL:

REVISIONS		
#	DESCRIPTION	DATE

**DAMMON ENGINEERING, INC.**  
554 Old Spanish Trail  
Slidell, LA 70458  
PH: 985.649.5832  
www.dammonengineering.com  
info@dammonengineering.com  
Fax: 985.641.5950